

NO.	DATE	BY
1		
2		
3		
4		


REVISIONS	NO.	DATE	BY
	1		
	2		
	3		
	4		

APPROVED BY	DATE
<i>[Signature]</i>	10-27-55
ASSISTANT CHIEF IN CHARGE	
OF DESIGN	10-21-55


REVIEWED BY SECTIONS	J.I.R.
ARCHITECTURAL	H.C.H.
ENGINEERING	J.I.R.
LANDSCAPE	

DRAWN BY	L.M.C.
CHECKED BY	
DATE	8-5-54


PARKING TERMINUS LAYOUT "A"
(SEE TERMINUS LAYOUT "B" WEST OF ROAD)

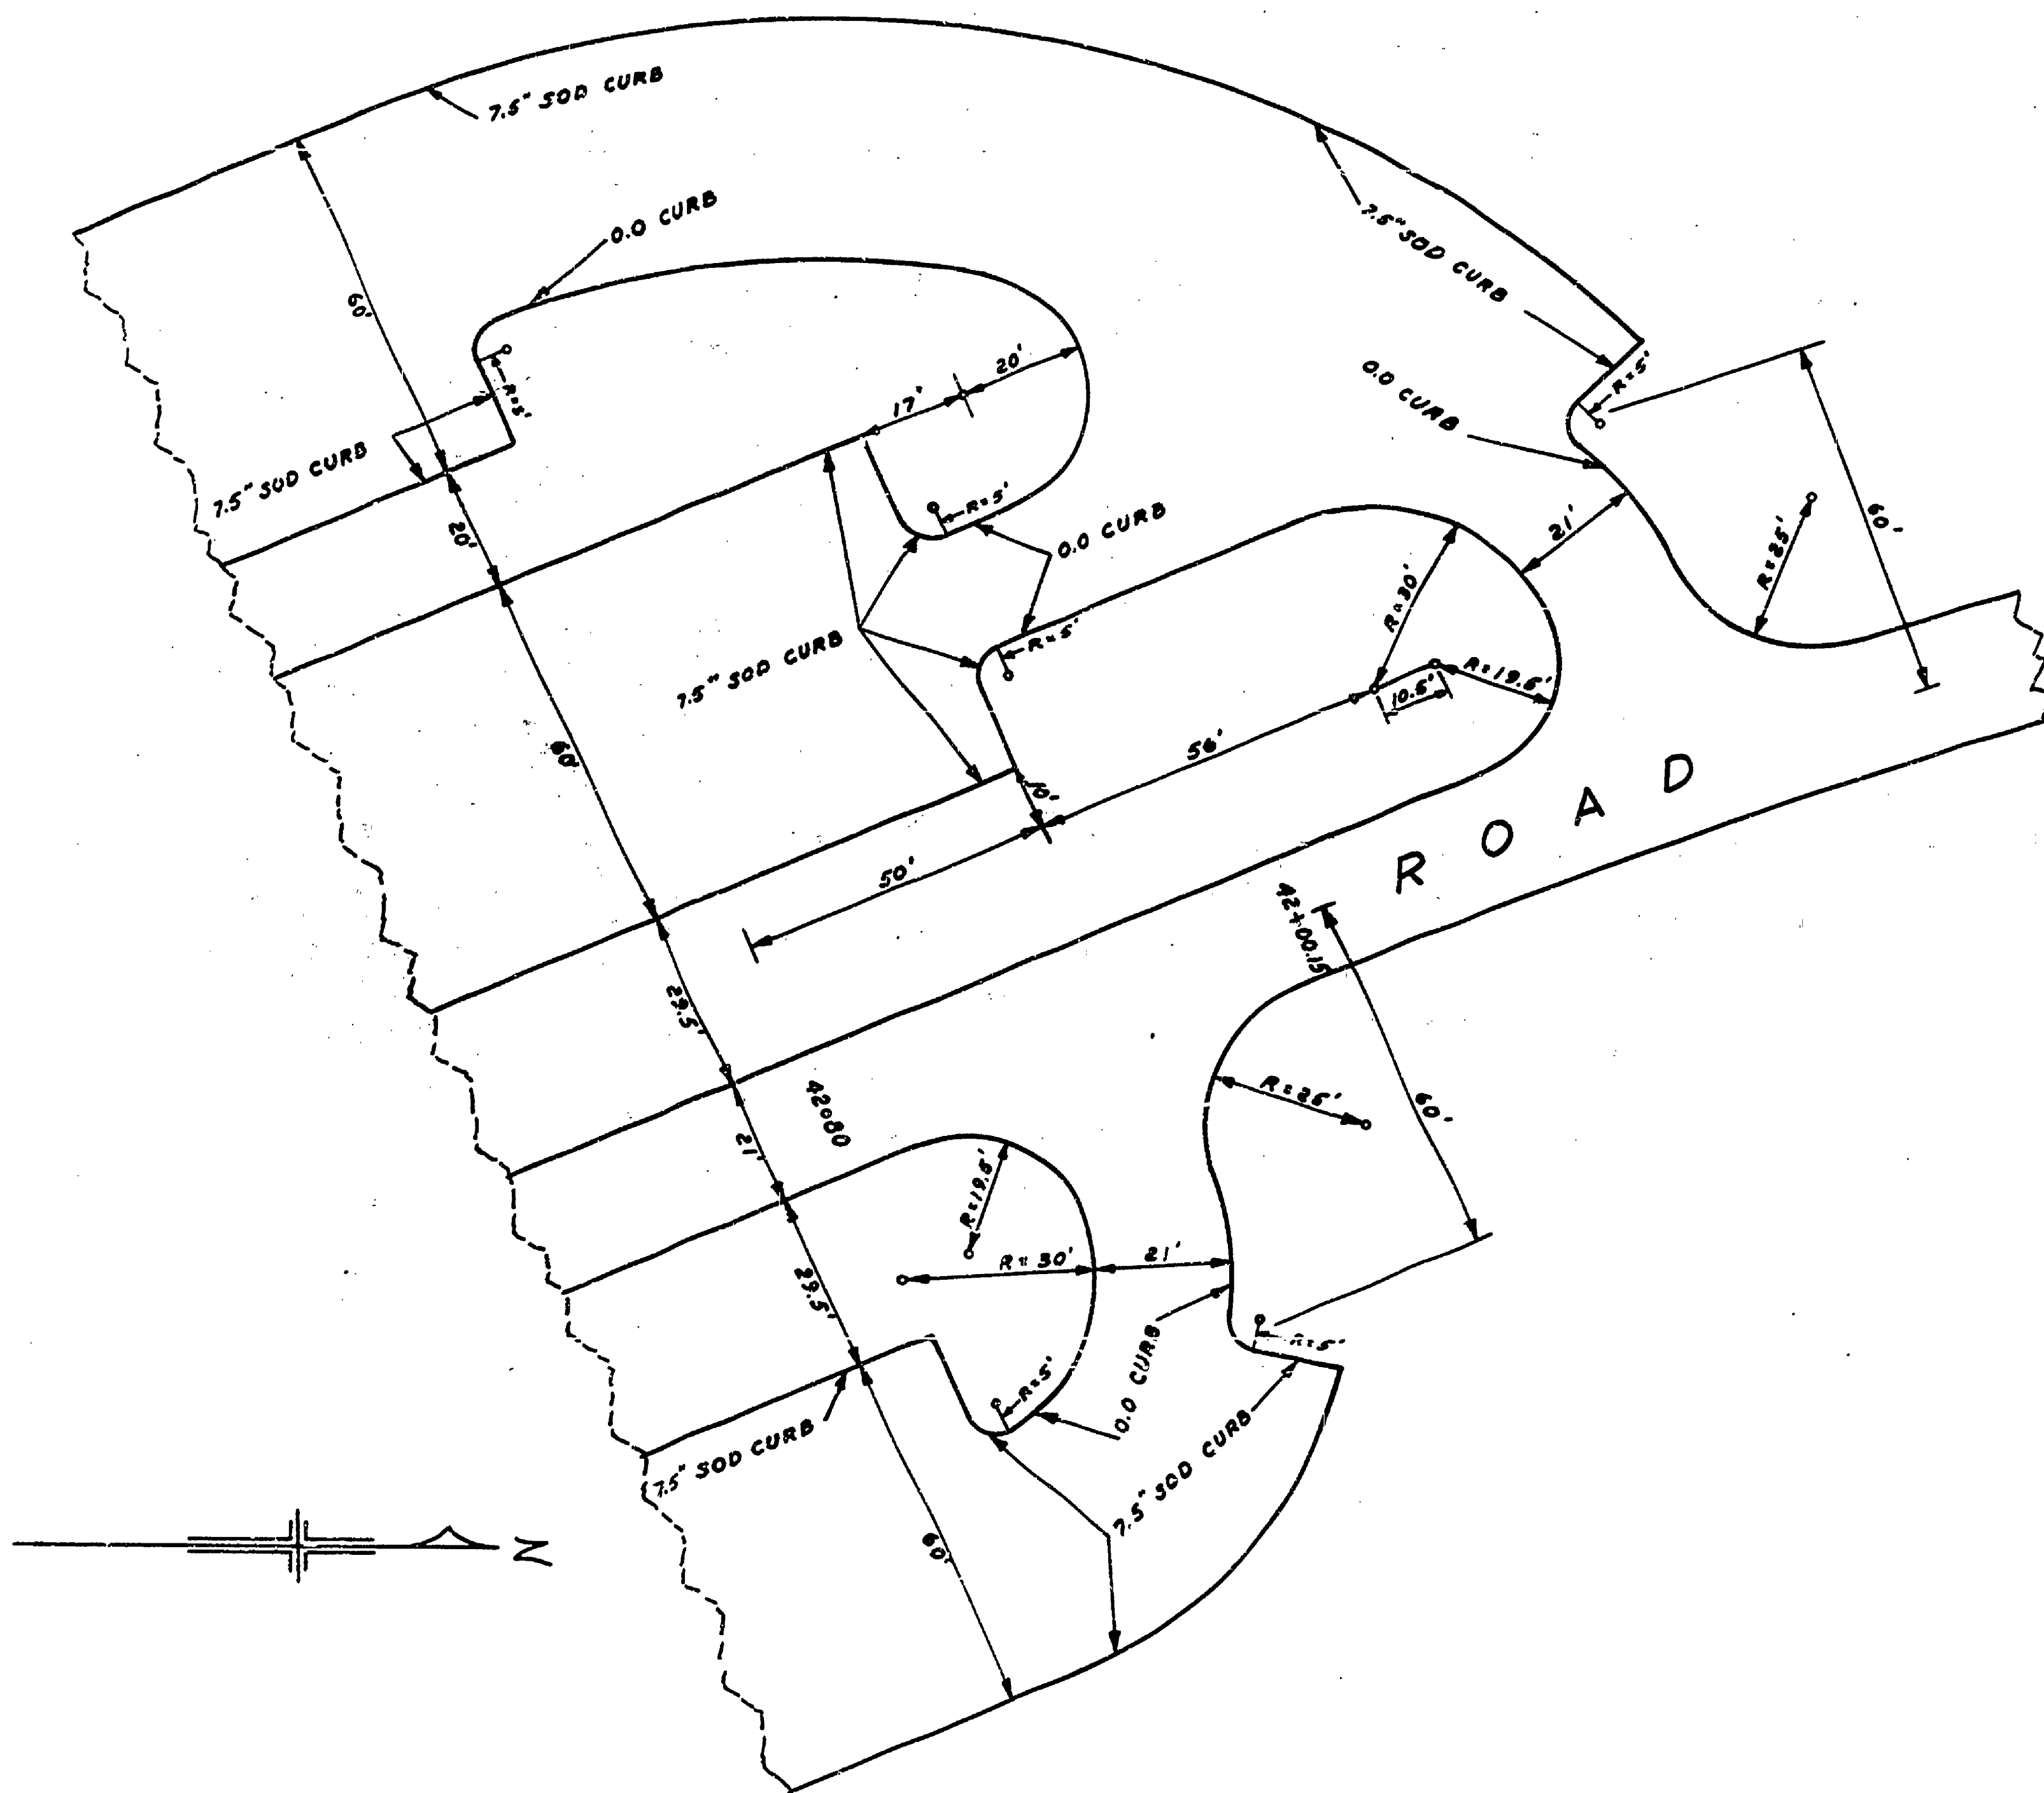

PARKING TERMINUS LAYOUT "B"
SCALE 1"=20'

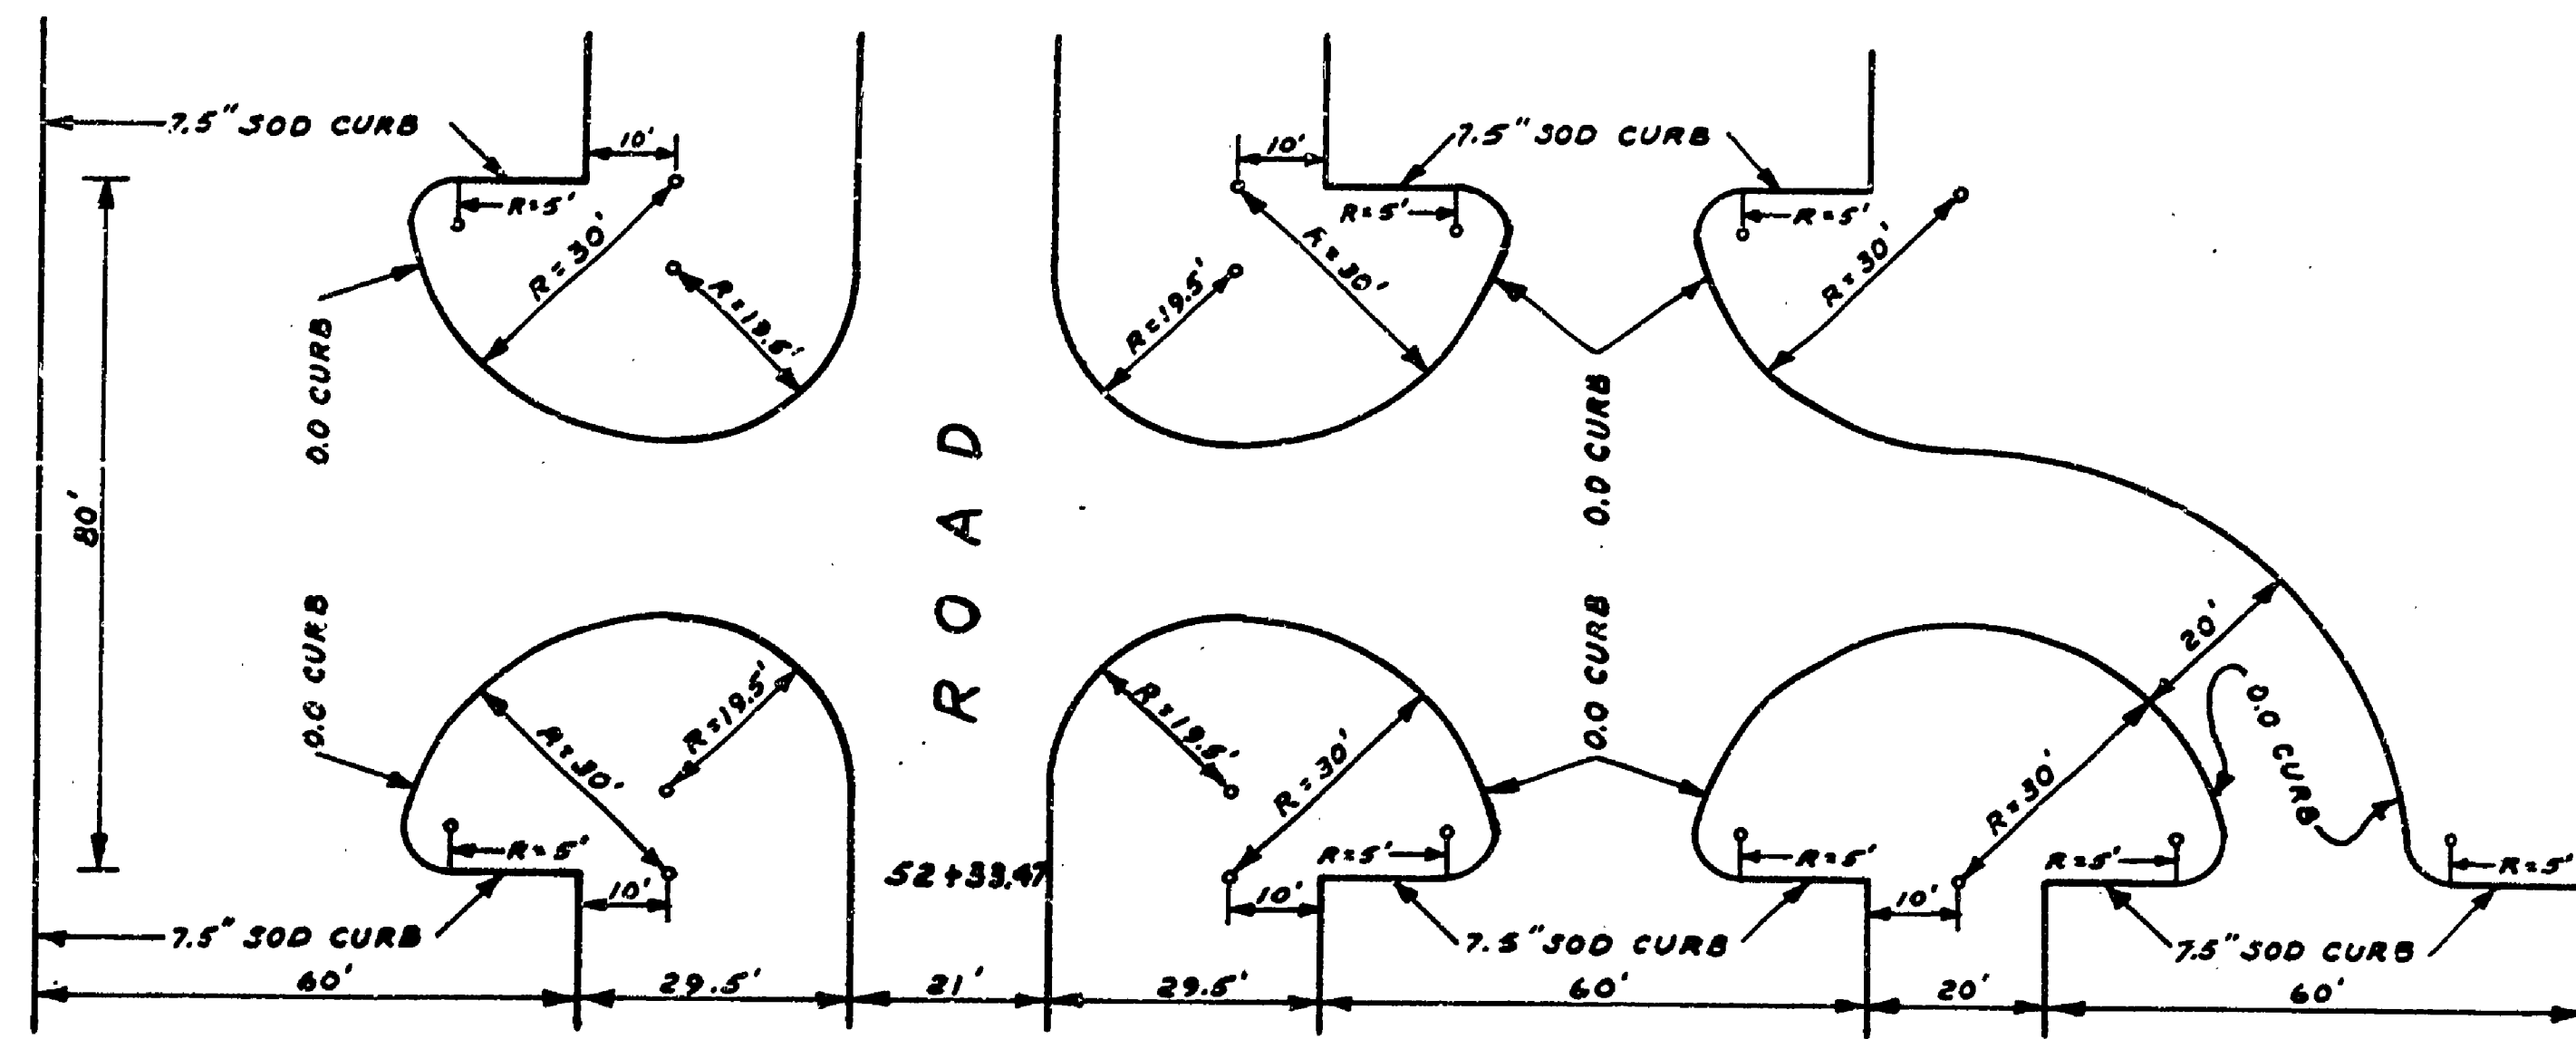

PARKING TERMINUS LAYOUT "C"
SCALE 1"=20'

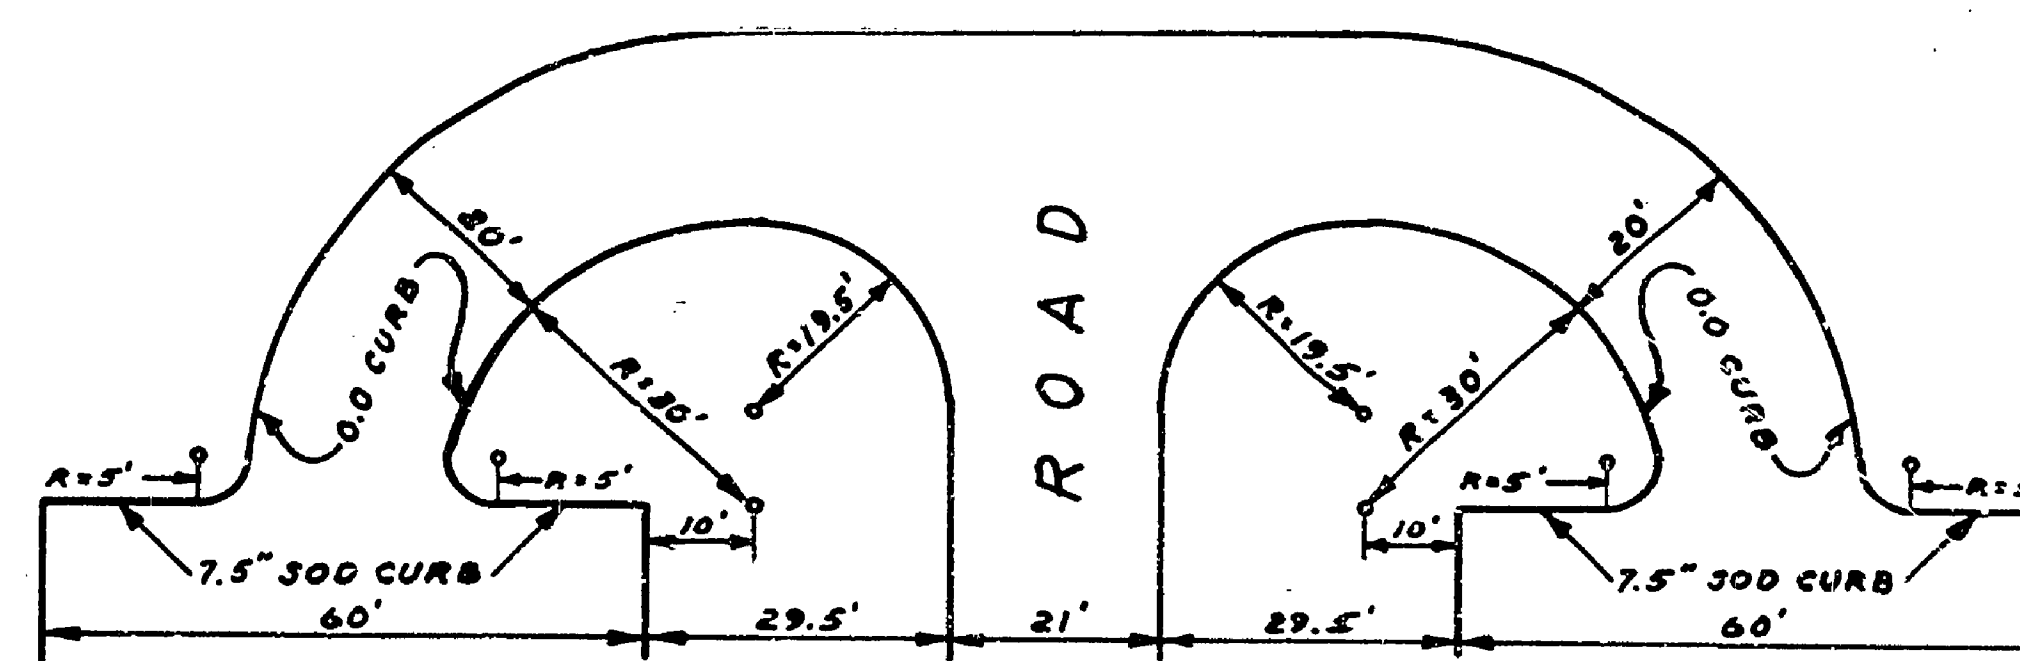

PARKING TERMINUS LAYOUT "D"
SCALE 1"=20'

SCALE - AS SHOWN

MICHIGAN
DEPARTMENT OF CONSERVATION
PARKS AND RECREATION DIVISION

YANKEE SPRINGS RECREATION AREA
GUN LAKE DAY USE AREA
PARKING TERMINUS LAYOUTS

SHEET
NO. 10
OF 10

PLAN NO.
L-123