


NO.	DATE BY	REVISIONS
1	3-29-68 JAC	Comproval of Marine Addition
2	7-3-68 JAC	Storage Parking & Camp Entrance
3		
4		
5		
6		

DATE	APPROVED BY	IN CHARGE
7-12-58	J.J.R.	ASSISTANT CHIEF IN CHARGE OF DESIGN
7-12-58	J.J.R.	LANDSCAPE ARCHITECT
7-12-58	J.J.R.	ENGINEER

DATE	REVIEWED BY	SECTIONS
6-27-58	L.H.C.	LANDSCAPE
	M.C.	ARCHITECTURE
	M.C.	ENGINEERING

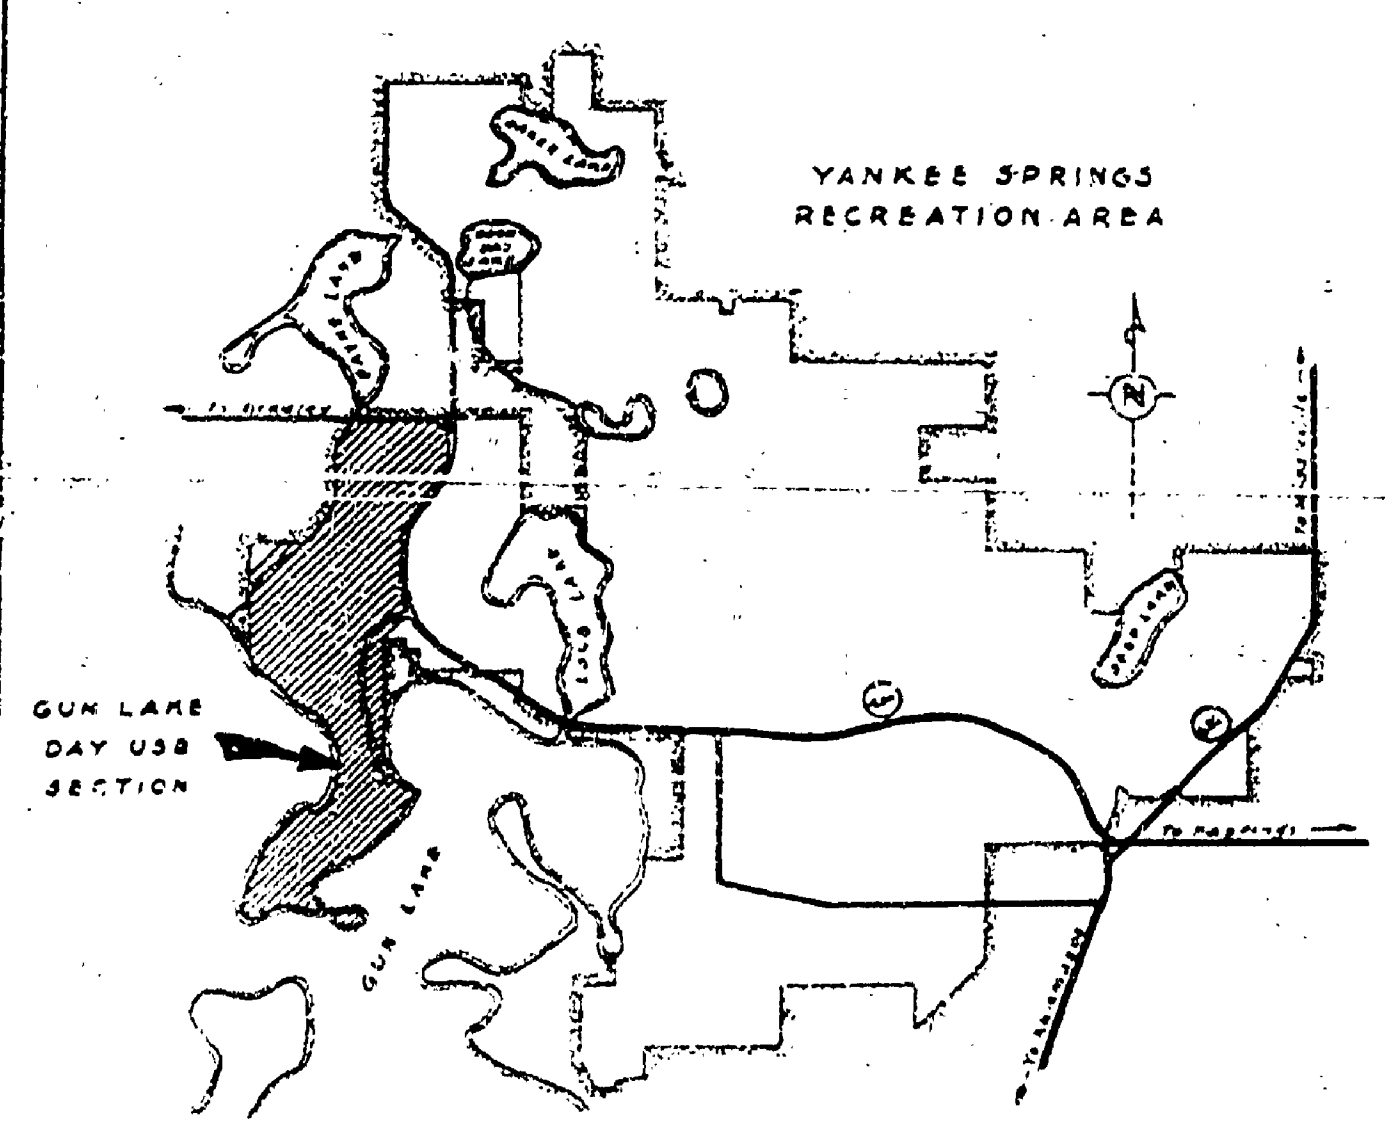

- LEGEND**
- ▭ BUILDINGS
 - ══ ROADS
 - - - - PARK BOUNDARY
 - ⌒ PARK ENTRANCE
 - FOOT BRIDGE
 - BM BENCH MARK

- KEY TO BUILDINGS**
1. BATHHOUSE, CONCESSION & TOILET
 2. PICNIC SHELTER, CONCESSION & TOILET
 3. CAMPGROUND ACTIVITIES CENTER
 4. CAMPGROUND TOILETS & SHOWERS
 5. PICNIC TOILETS
 6. BOAT CONCESSION
 7. CAMPGROUND OFFICE
 8. CONTROL BOOTH

SCALE - 1" = 200'

MICHIGAN DEPARTMENT OF CONSERVATION PARKS AND RECREATION DIVISION
 MASTER PLAN YANKEE SPRINGS RECREATION AREA GUN LAKE SECTION
 SHEET NO. OF / PLAN NO. L-100-3