


NOTES:
 THE LOCATION OF THE TEMPORARY OFFICE SITE WAS SELECTED BECAUSE OF THE LIMITED AMOUNT OF SITE WORK NEEDED & THE EXISTING UTILITIES THAT ARE AVAILABLE.
 THE PARKING AREA ONCE USED FOR THIS PURPOSE AND THEN ABANDONED, CAN BE USED TO PARK 3 CARS, THE BUILDING SITE IS LEVEL AND SHOULD NEED LITTLE OR NO GRADING.
 THE EXISTING UTILITIES: PHONE LINE, POWER LINE, WATER & RADIO ANTENNA ARE ALL CLOSE TO THE BUILDING WHICH WILL ALLOW FOR EASY LOOKUPS.

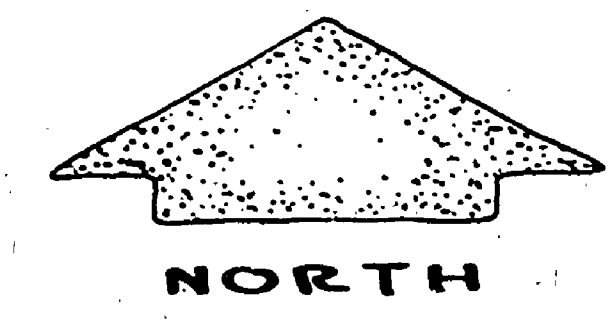

SCALE 1" = 20'

APPROVED BY _____

CHIEF OF PARKS DIVISION DATE

SURVEYED BY	DRAWN BY L. C. MILLER	9-15-66	NO.	DATE	BY	REVISIONS	NO.	DATE	BY	REVISIONS	MICHIGAN DEPARTMENT OF CONSERVATION	YANKEE SPRINGS R.A.	SHEET NO. _____ OF _____	TEMPORARY OFFICE SITE
			1.				3.						FOR PROJECT NO. _____	
DESIGNED BY	CHECKED BY	DATE	2.				4.							