



PERSPECTIVE

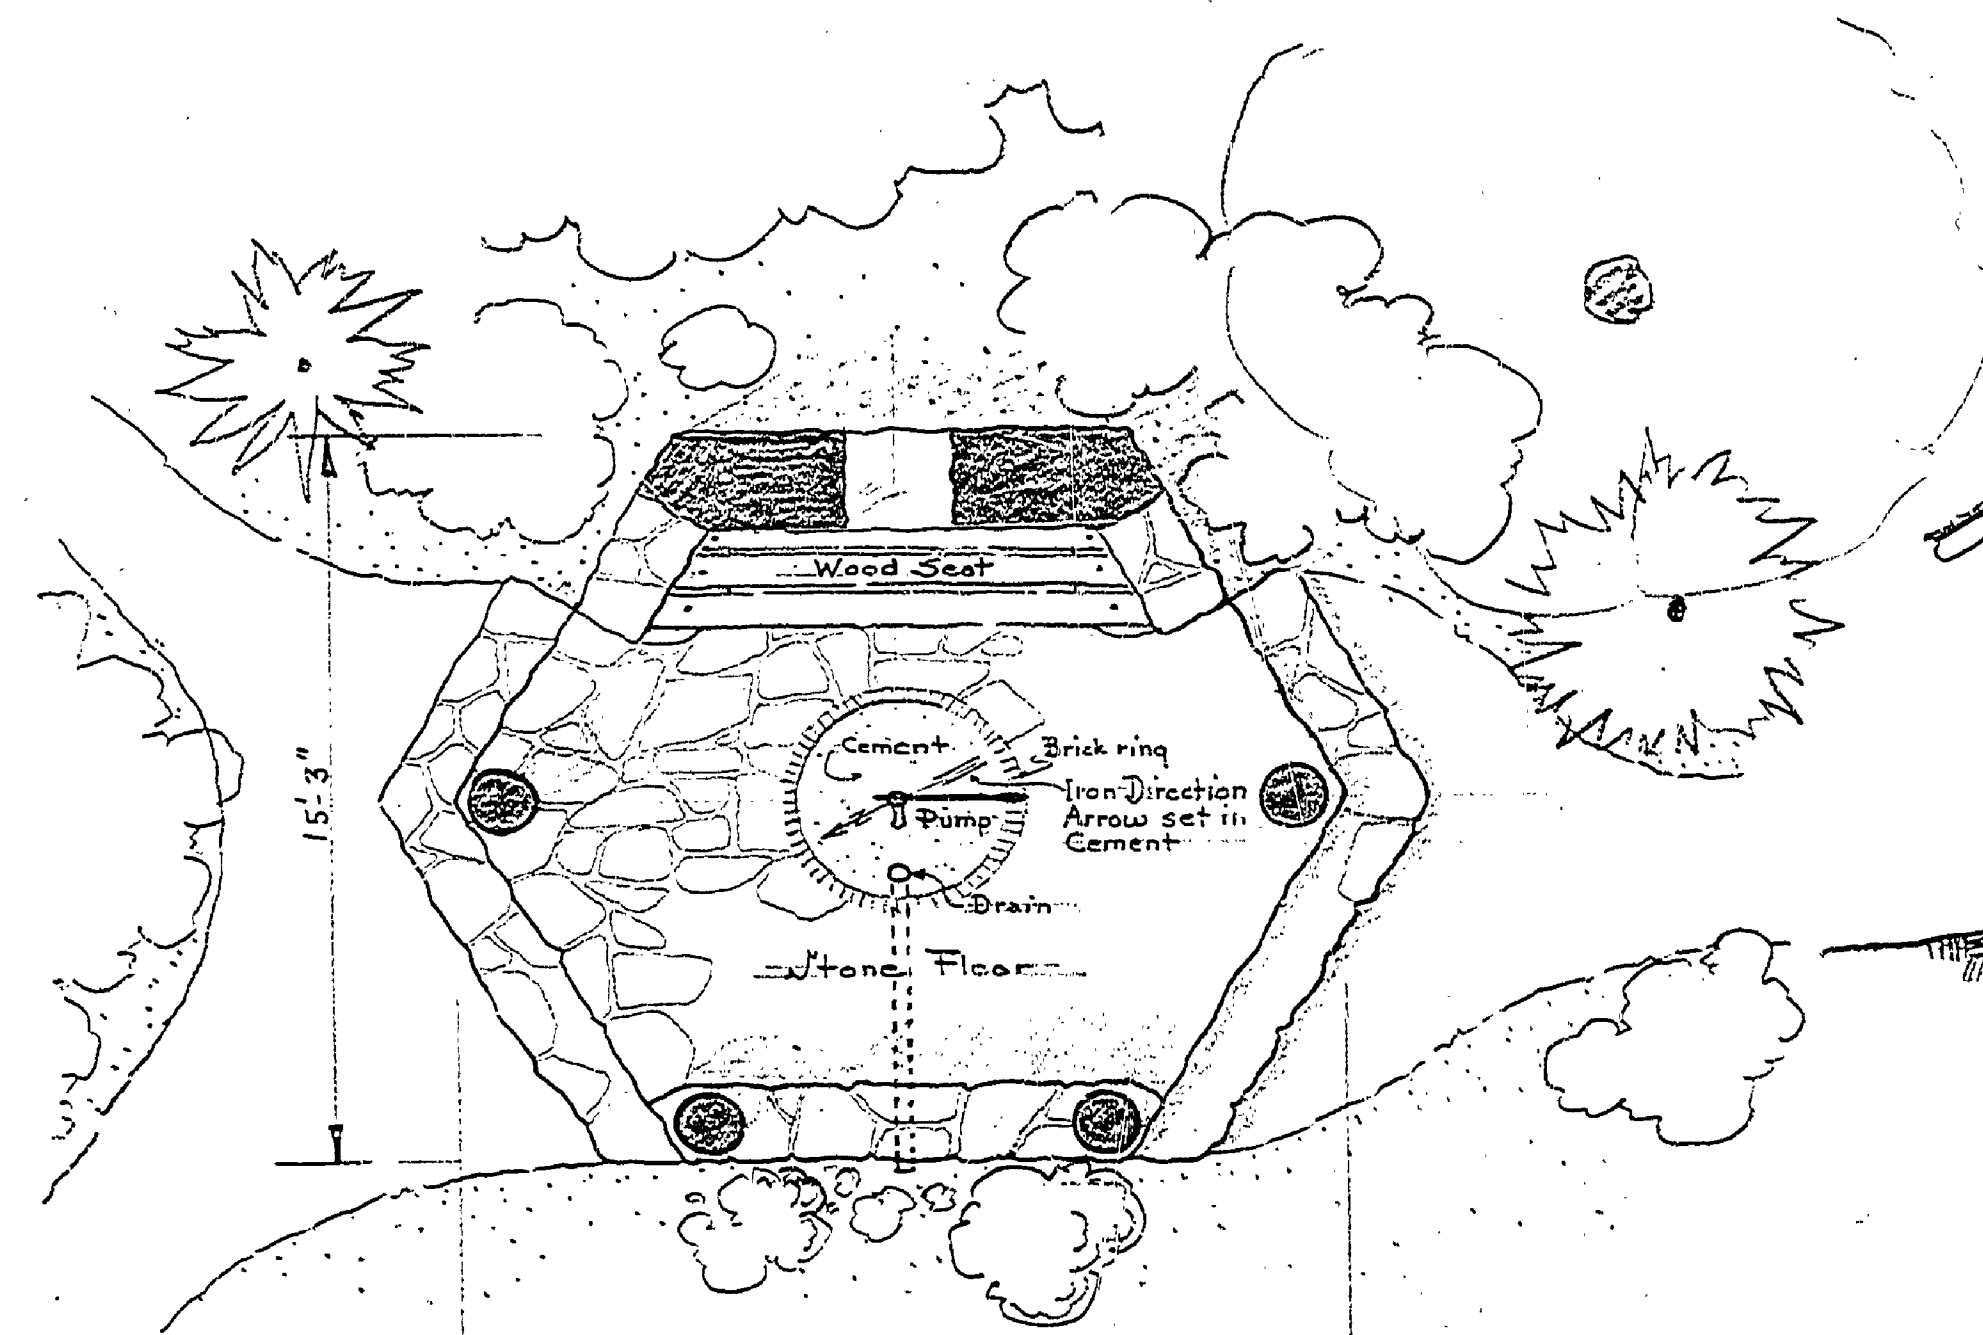

PLAN
Scale $\frac{1}{4}$ " = 1'-0"

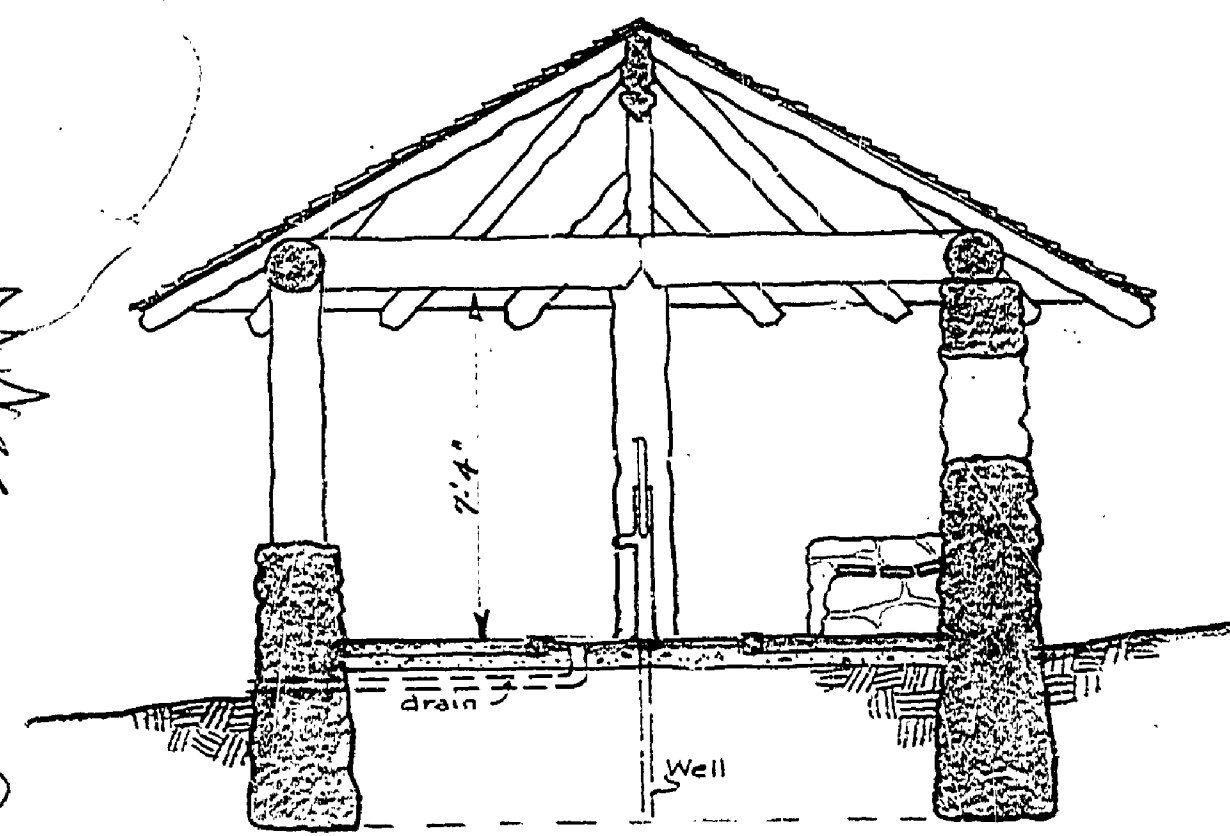

SECTION
Scale $\frac{1}{4}$ " = 1'-0"

PRELIMINARY SKETCH
FOR
A WELL SHELTER AT
LUDINGTON STATE PARK
S.P.#2

R.B. Merrick, Archt.

- NOTES
- Log Posts + Rafters obtained from Park.
 - Walls + Floor of Split Field stone obtained from quarry pits for hauling.
 - Necessary to purchase Cement + Lime + Sand + gravel + Roof Boarding + Shingles + nails + Belts.