

DETAIL OF FRONT ENTRANCE

Scale 3/8" = 1'-0"


SECTION THRU WINDOW

SECTION THRU DOOR

Scale 3/8" = 1'-0"

TYPICAL WINDOW DETAIL

Scale 3/8" = 1'-0"

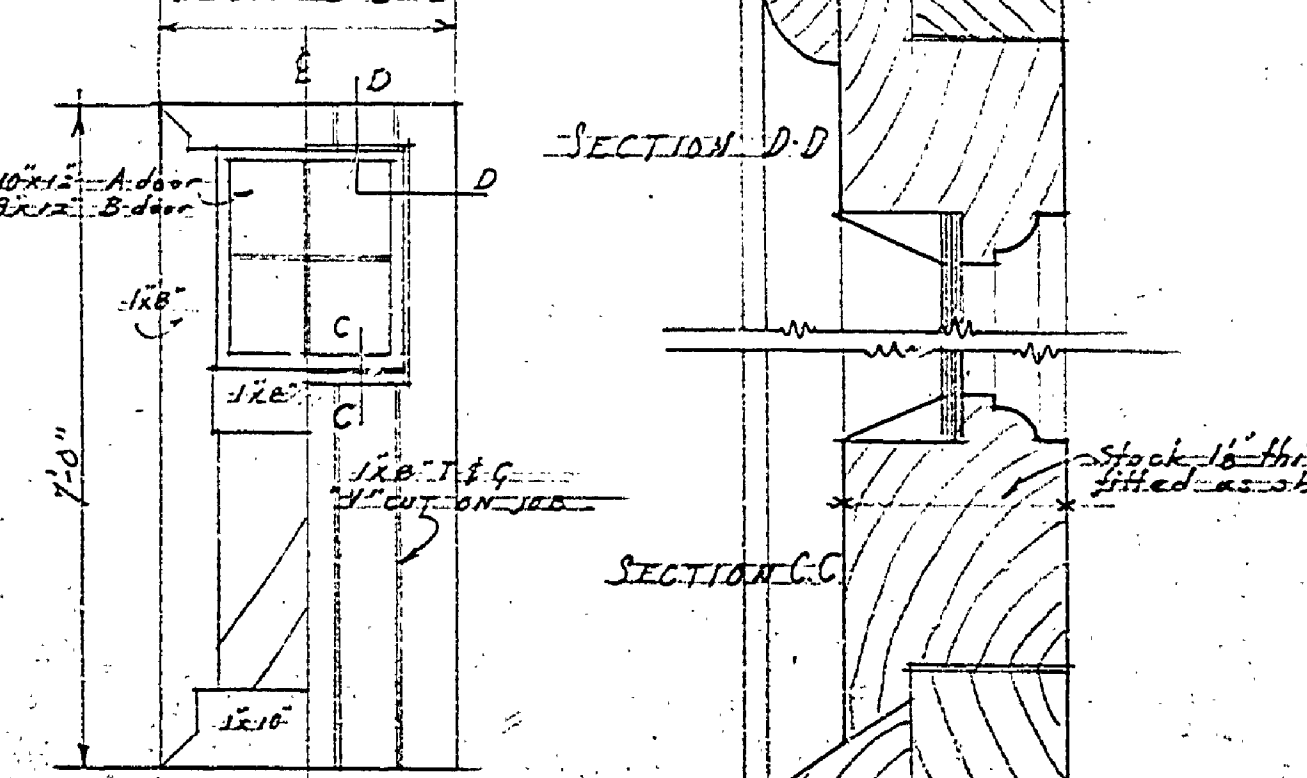

DOOR DETAIL

Scale 3/8" = 1'-0"

SECTION A-A

Scale 1/4" = 1'-0"

ELEVATION

PROJECT WORK SHOP GARAGE 28E
 HUDINGTON STATE PARK SP 7
 R. B. HERROCK ARCHT.
 DATE 1-31-34
 DRAWN BY C. W. COOK
 CHECKED BY
 INSURANCE No. 2

85
 33