



LONGITUDINAL SECTION ON LINE B-B
Scale 1/2" = 1'-0"

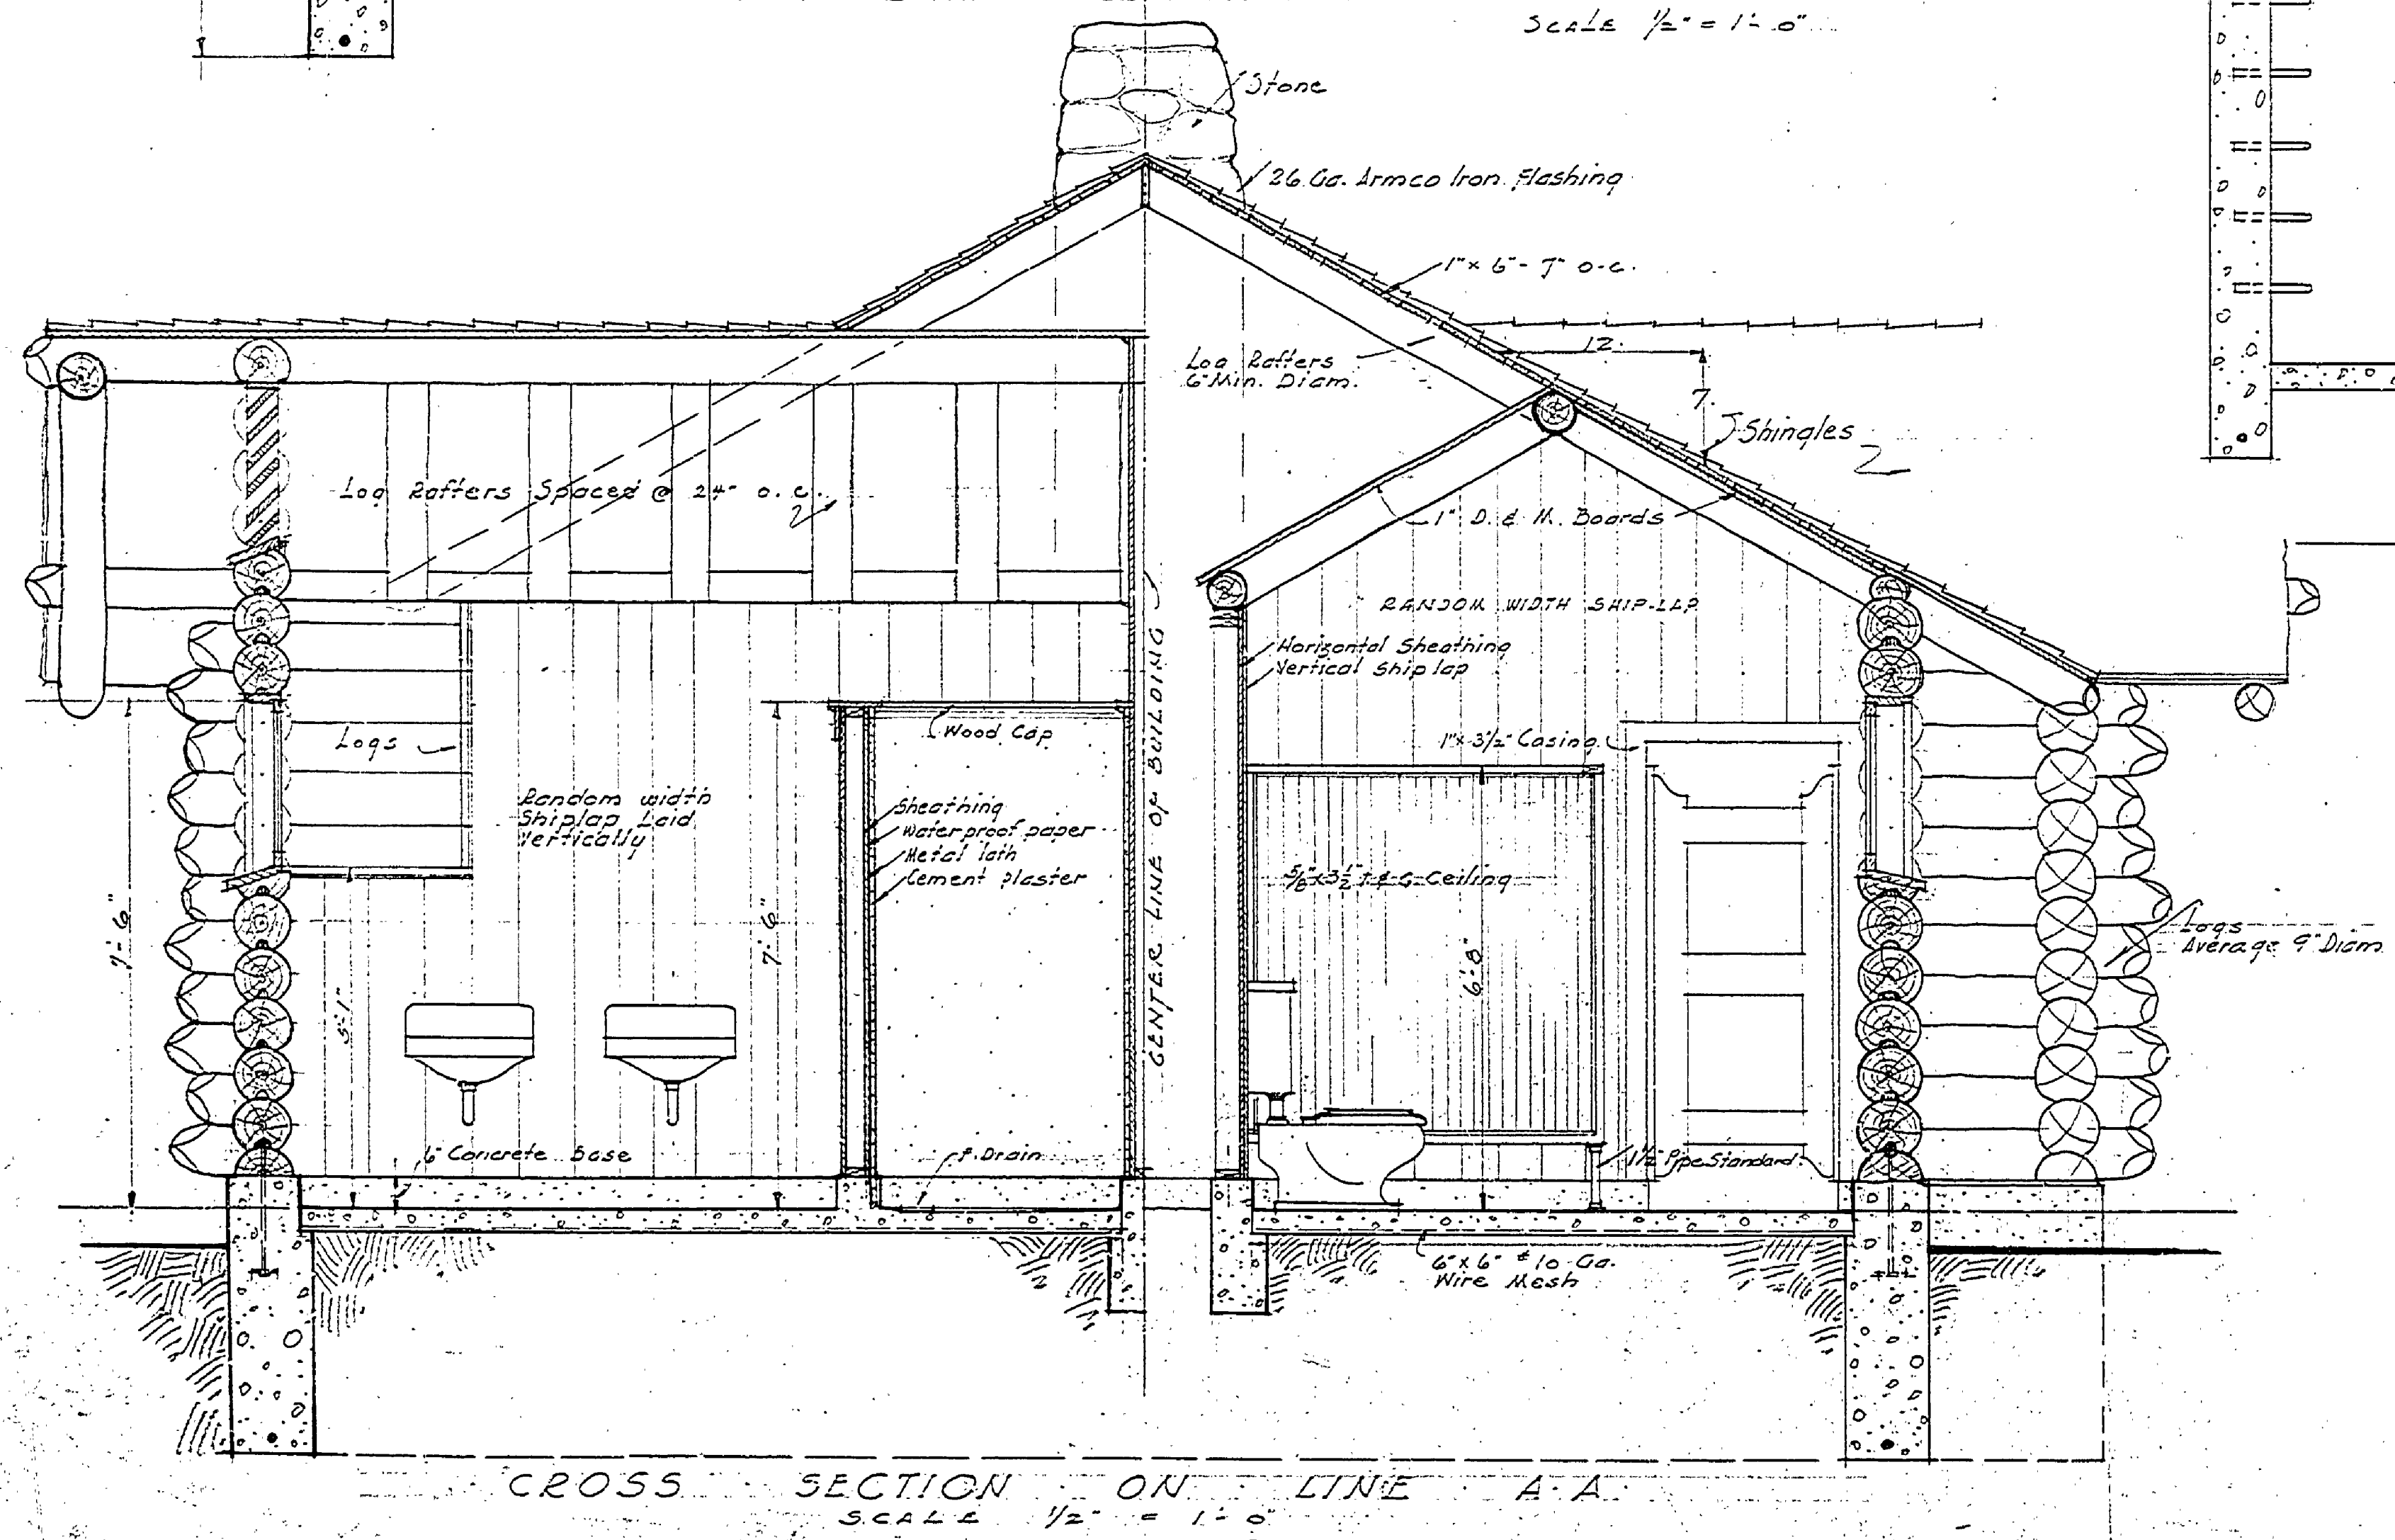


CROSS SECTION ON LINE A-A
Scale 1/2" = 1'-0"

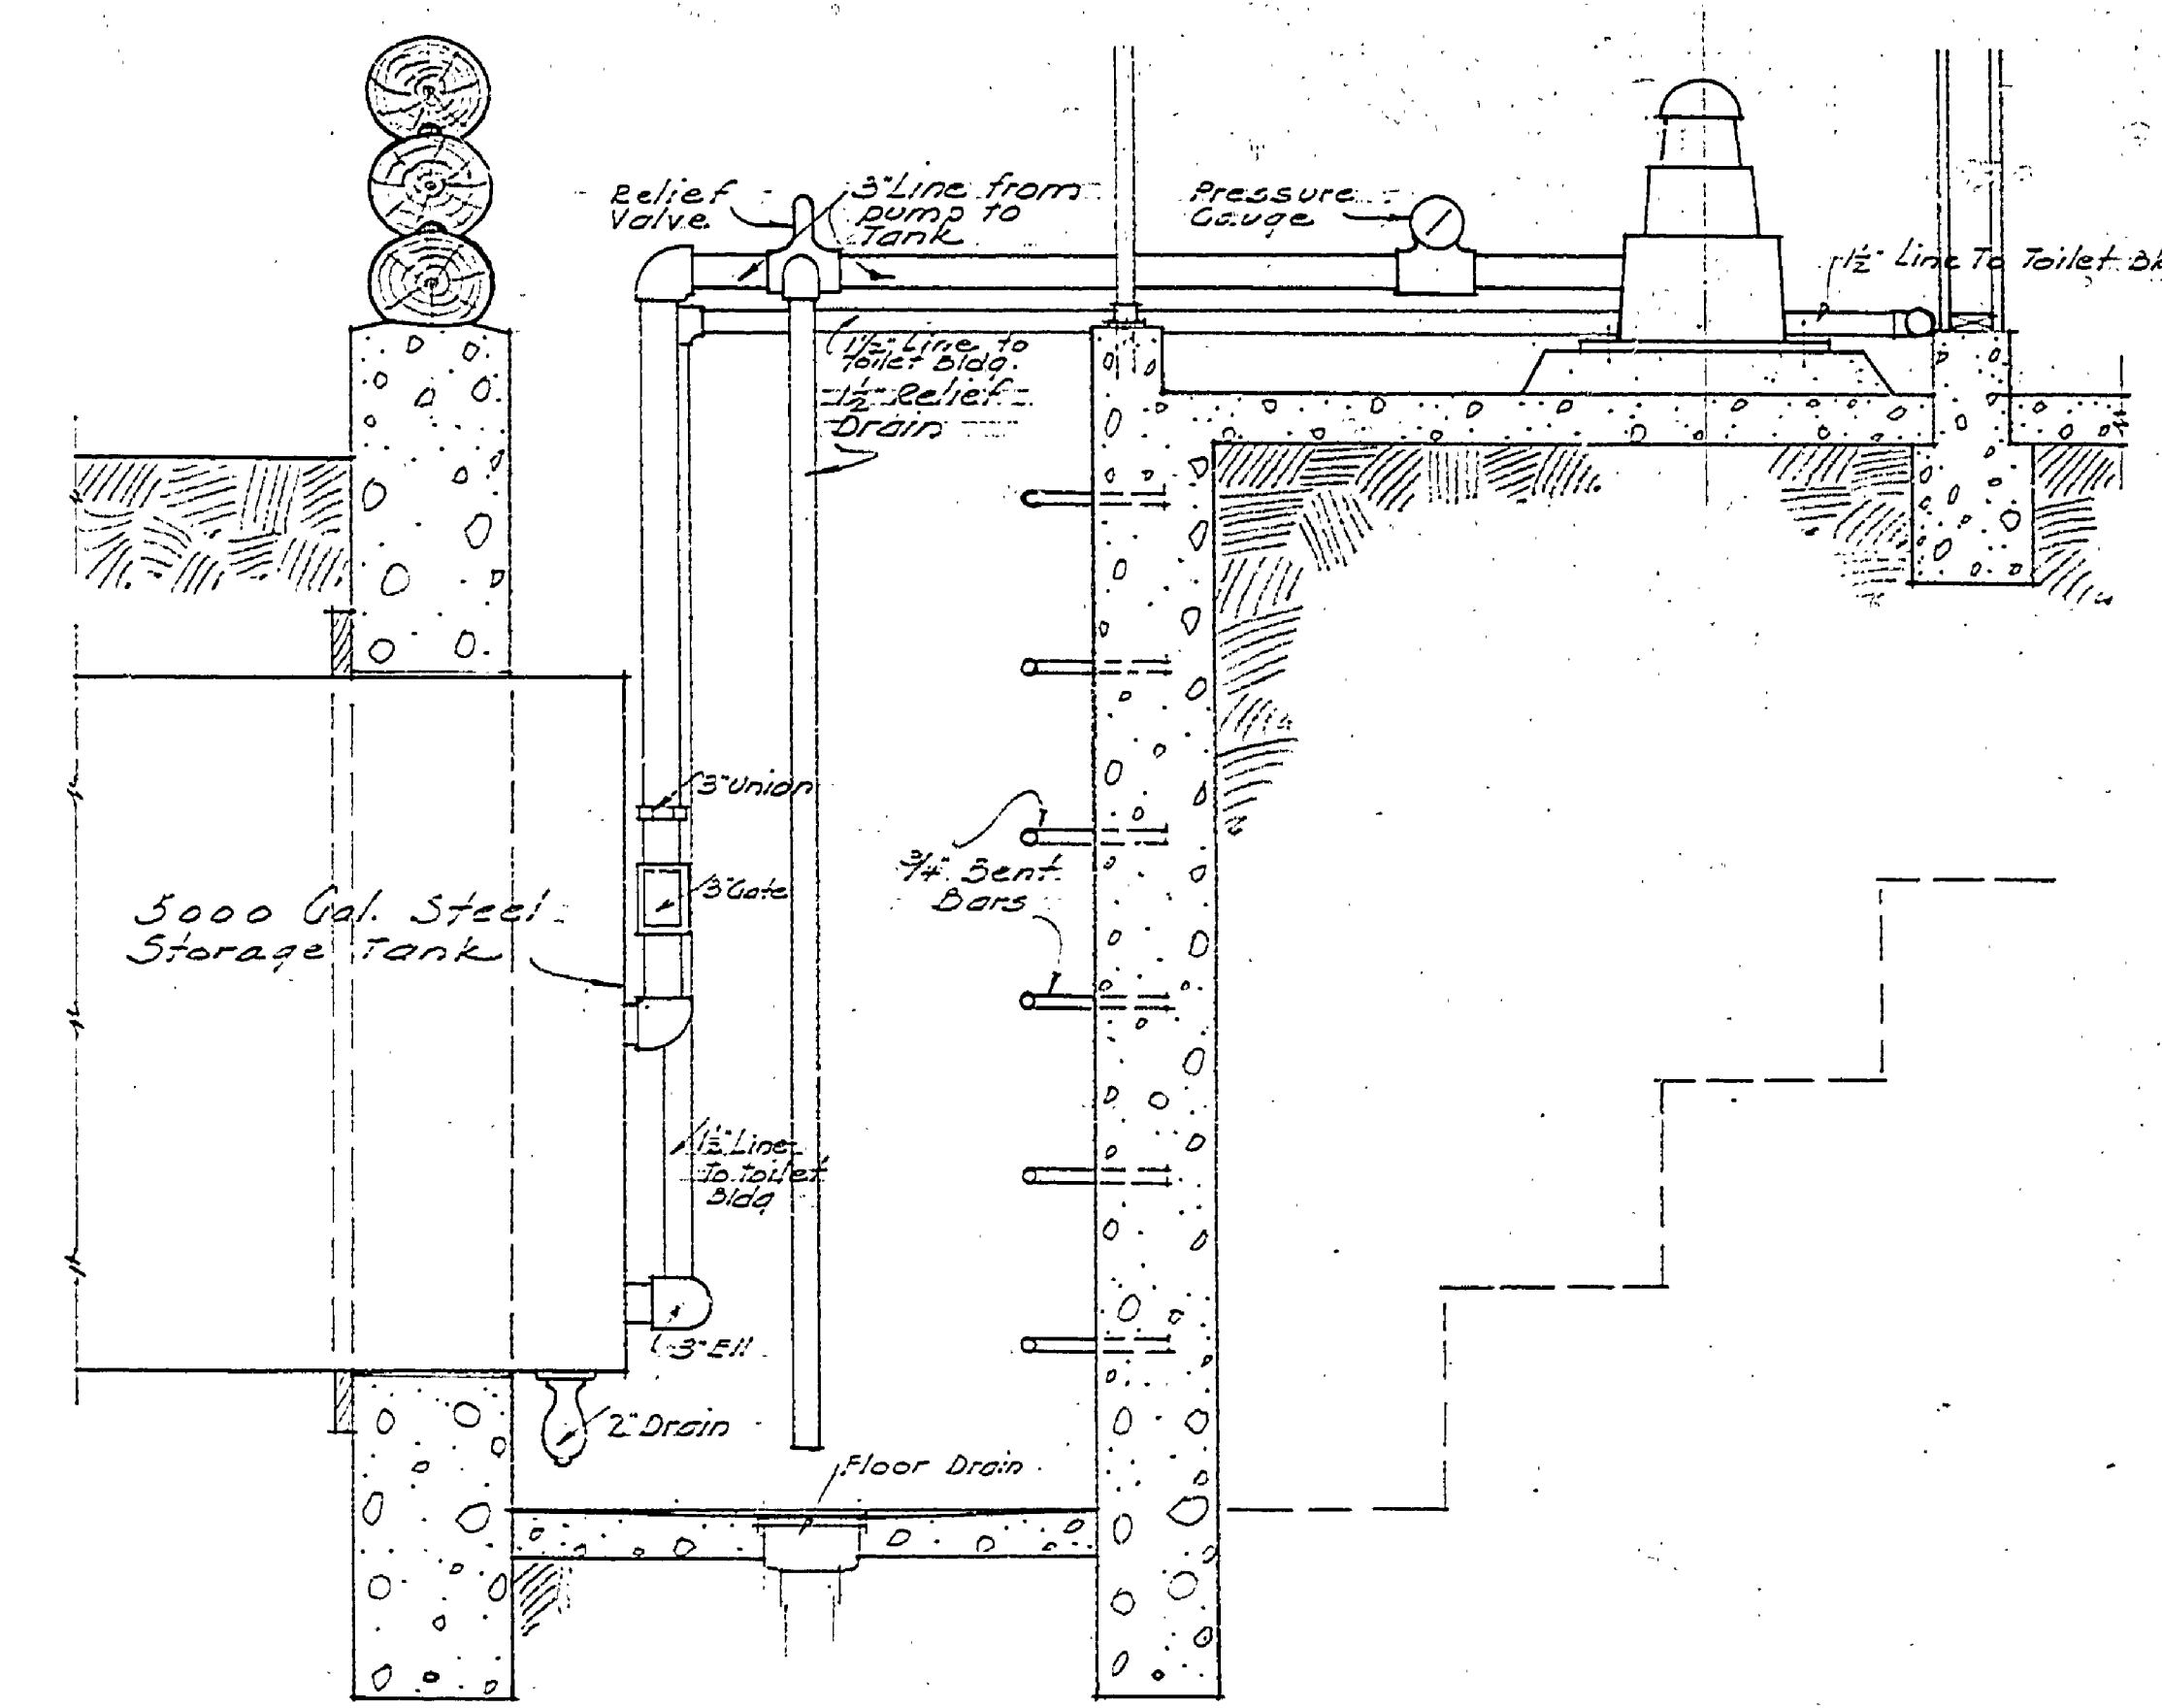

SECTION THRU PUMP ROOM & PIT ON LINE A-A
Scale 3/4" = 1'-0"

SPECIFICATION NOTES:
 FOUNDATION WALLS OF CONCRETE MIXED 1:2:4. EXTERIOR WALLS REINFORCED WITH 1/2" STEEL BARS.
 CONCRETE FLOORS MIXED 1:2:4 WITH SURFACE TROWELLED TO A SMOOTH FINISH AND PITCHED TO FLOOR DRAINS.
 ALL FLOORS REINFORCED WITH 5/8" NO. 10 GAUGE WIRE MESH.
 ALL JOINTS TO BE REBELED AND ROUGH EDGES SMOOTHED OFF. JOINTS TO BE SCRIBED FOR TIGHT FIT OVER JOINTS BELOW
 AND CURPED TO RECEIVE OAKUM CAULKING. TOP JOINT AT CORNERS TO BE NOTCHED FOR TIGHT FIT OVER JOINT BELOW
 JOINTS TO BE SECURED TOGETHER WITH STEEL DRIFT PINS, 1/4" DIA. x 1 1/2" LONG, SPACED APPROXIMATELY 6'-0" O.C. AND
 STROGGERED IN QUADRATE JOINTS.
 EXTERIOR OF LOGS TO RECEIVE TWO COATS OF TOXIC PRESERVATIVE. SEMENT MIXED WITH ASPHALT PAINT MIXED WITH SEMENT
 TO ONE OF ASPHALT PAINT ALL INTERIOR SURFACES OF TOILETS AND LAVATORY TO RECEIVE TWO COATS OF OIL
 AND OIL PAINT MIXED EQUALLY WITH SEMENT.

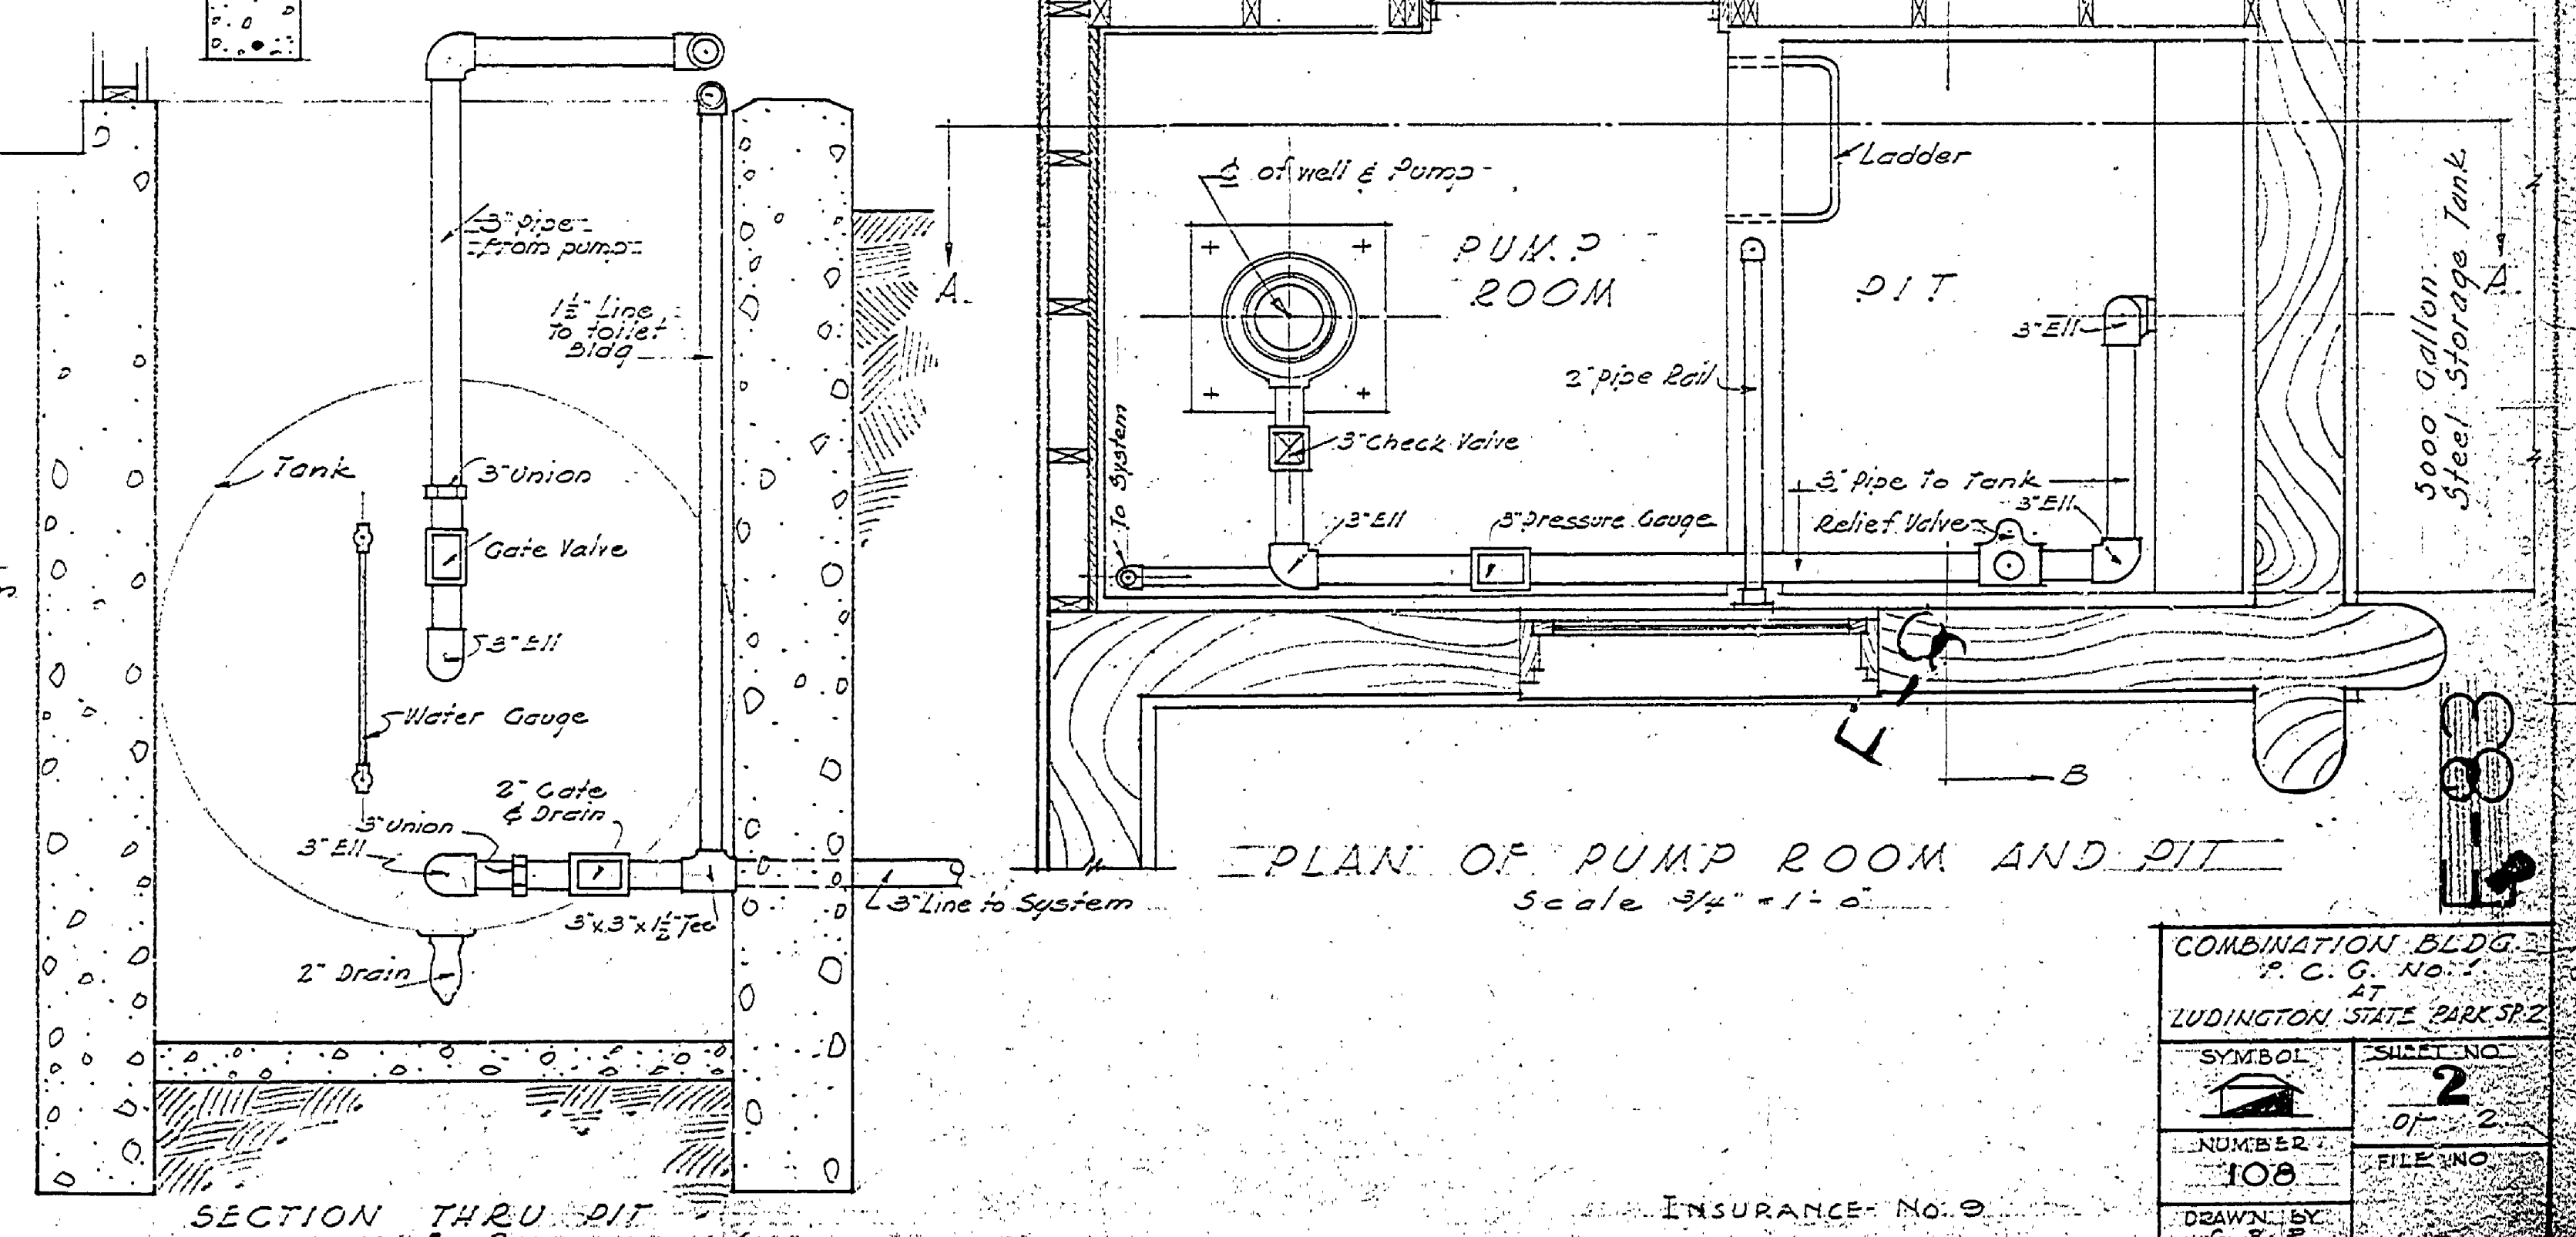

PLAN OF PUMP ROOM AND PIT
Scale 3/4" = 1'-0"

SECTION THRU PIT
ON LINE B-B
3/4" scale

COMBINATION BLDG.	
C. G. No. 1	
LUDINGTON STAZ PARK STZ	
SYMBOL	SHEET NO.
2	2
NUMBER	FILE NO.
108	
DRAWN BY	
G. R. P.	

INSURANCE No. 9