




DETAIL OF ROOF BRACKET OFFICE ENTRANCE
Scale 3/8"=1'-0"

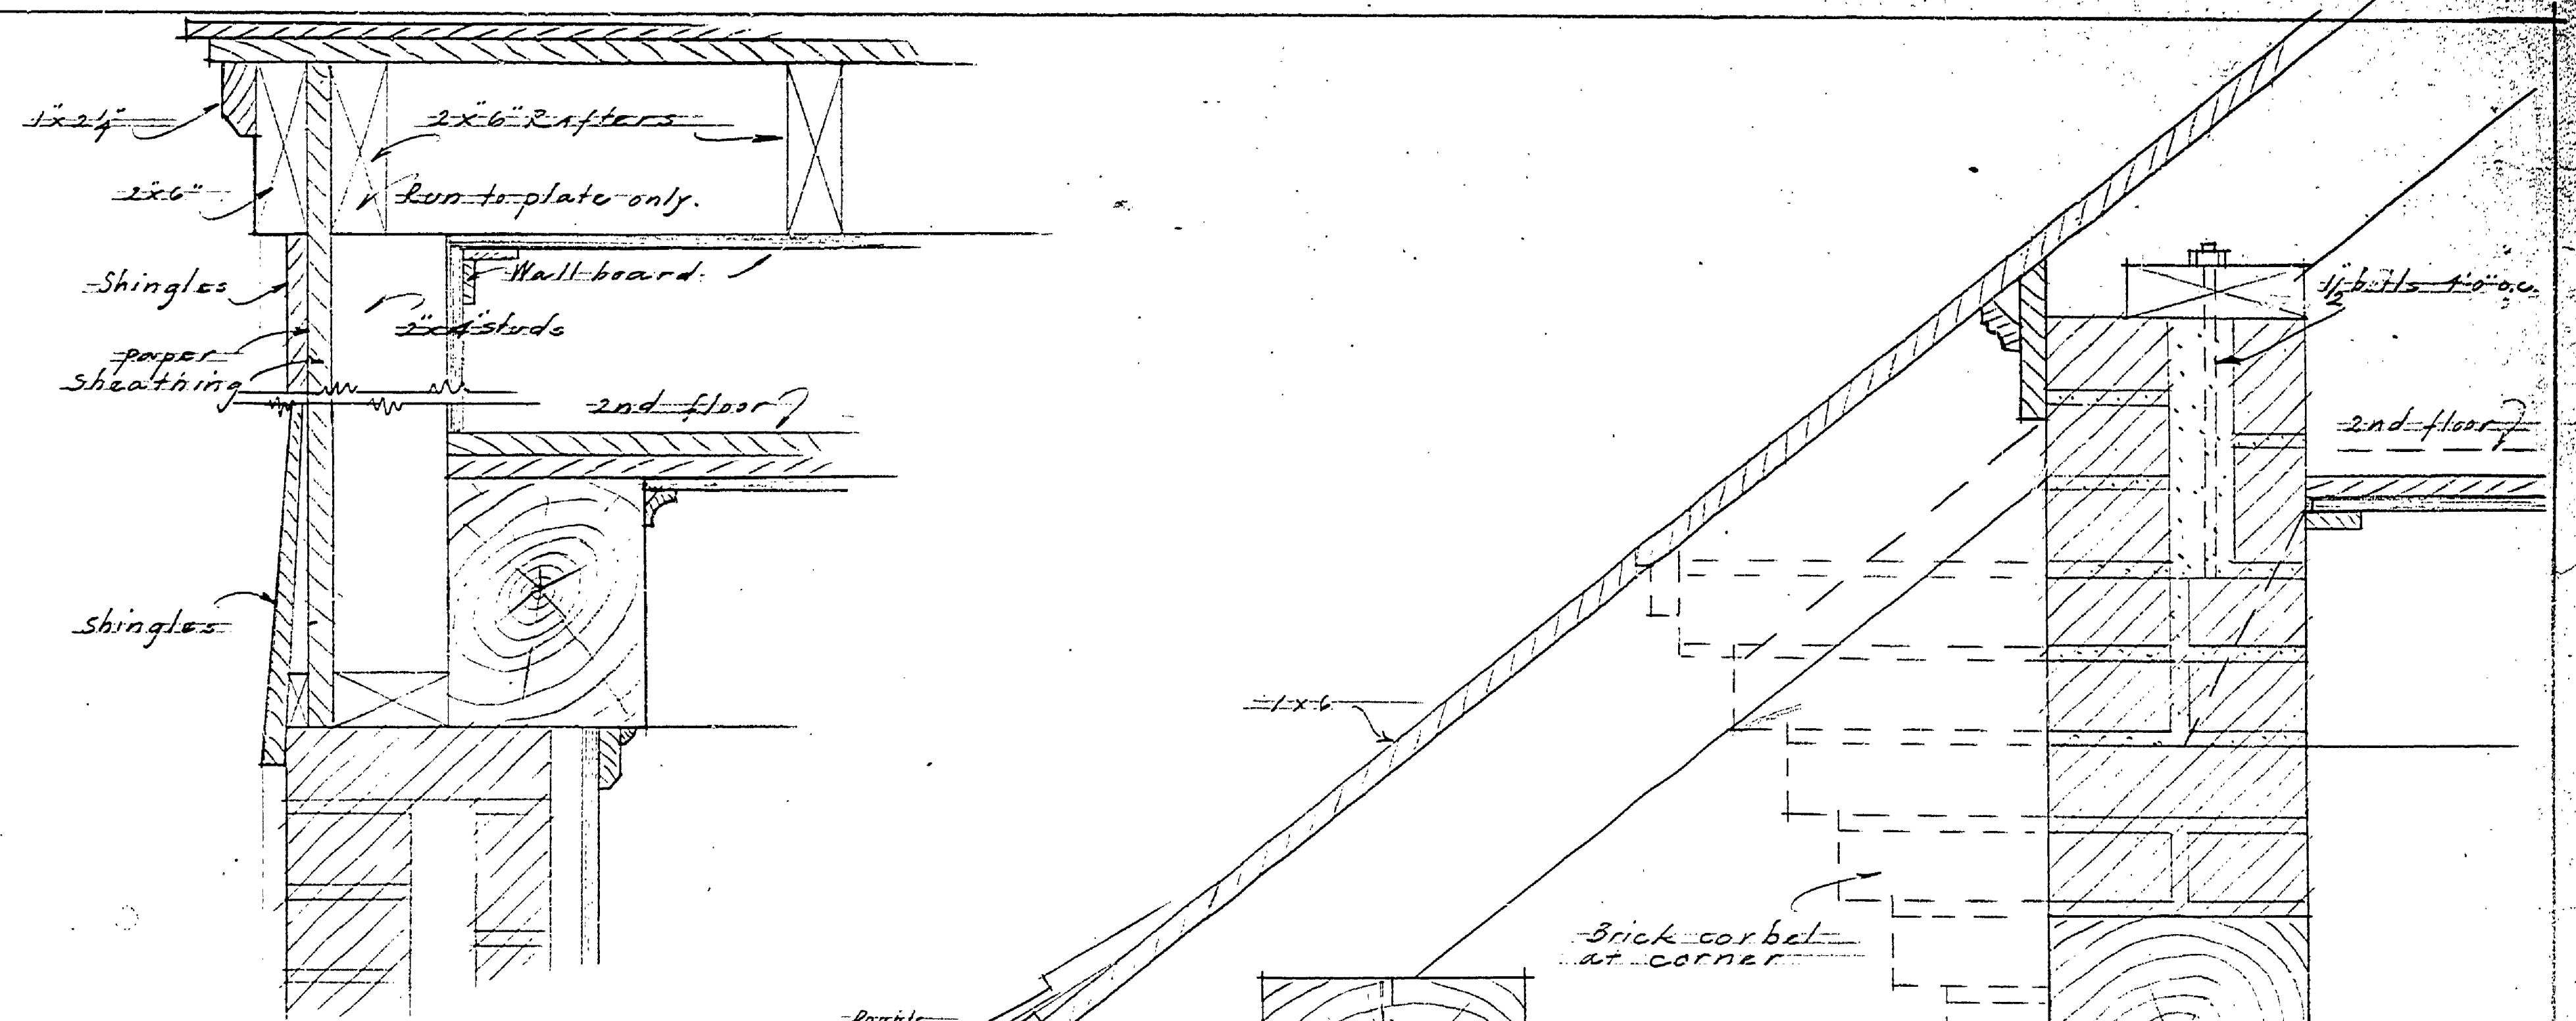


DETAIL OF ROOF CORNICE
AT GABLE END
Scale 3/8"=1'-0"

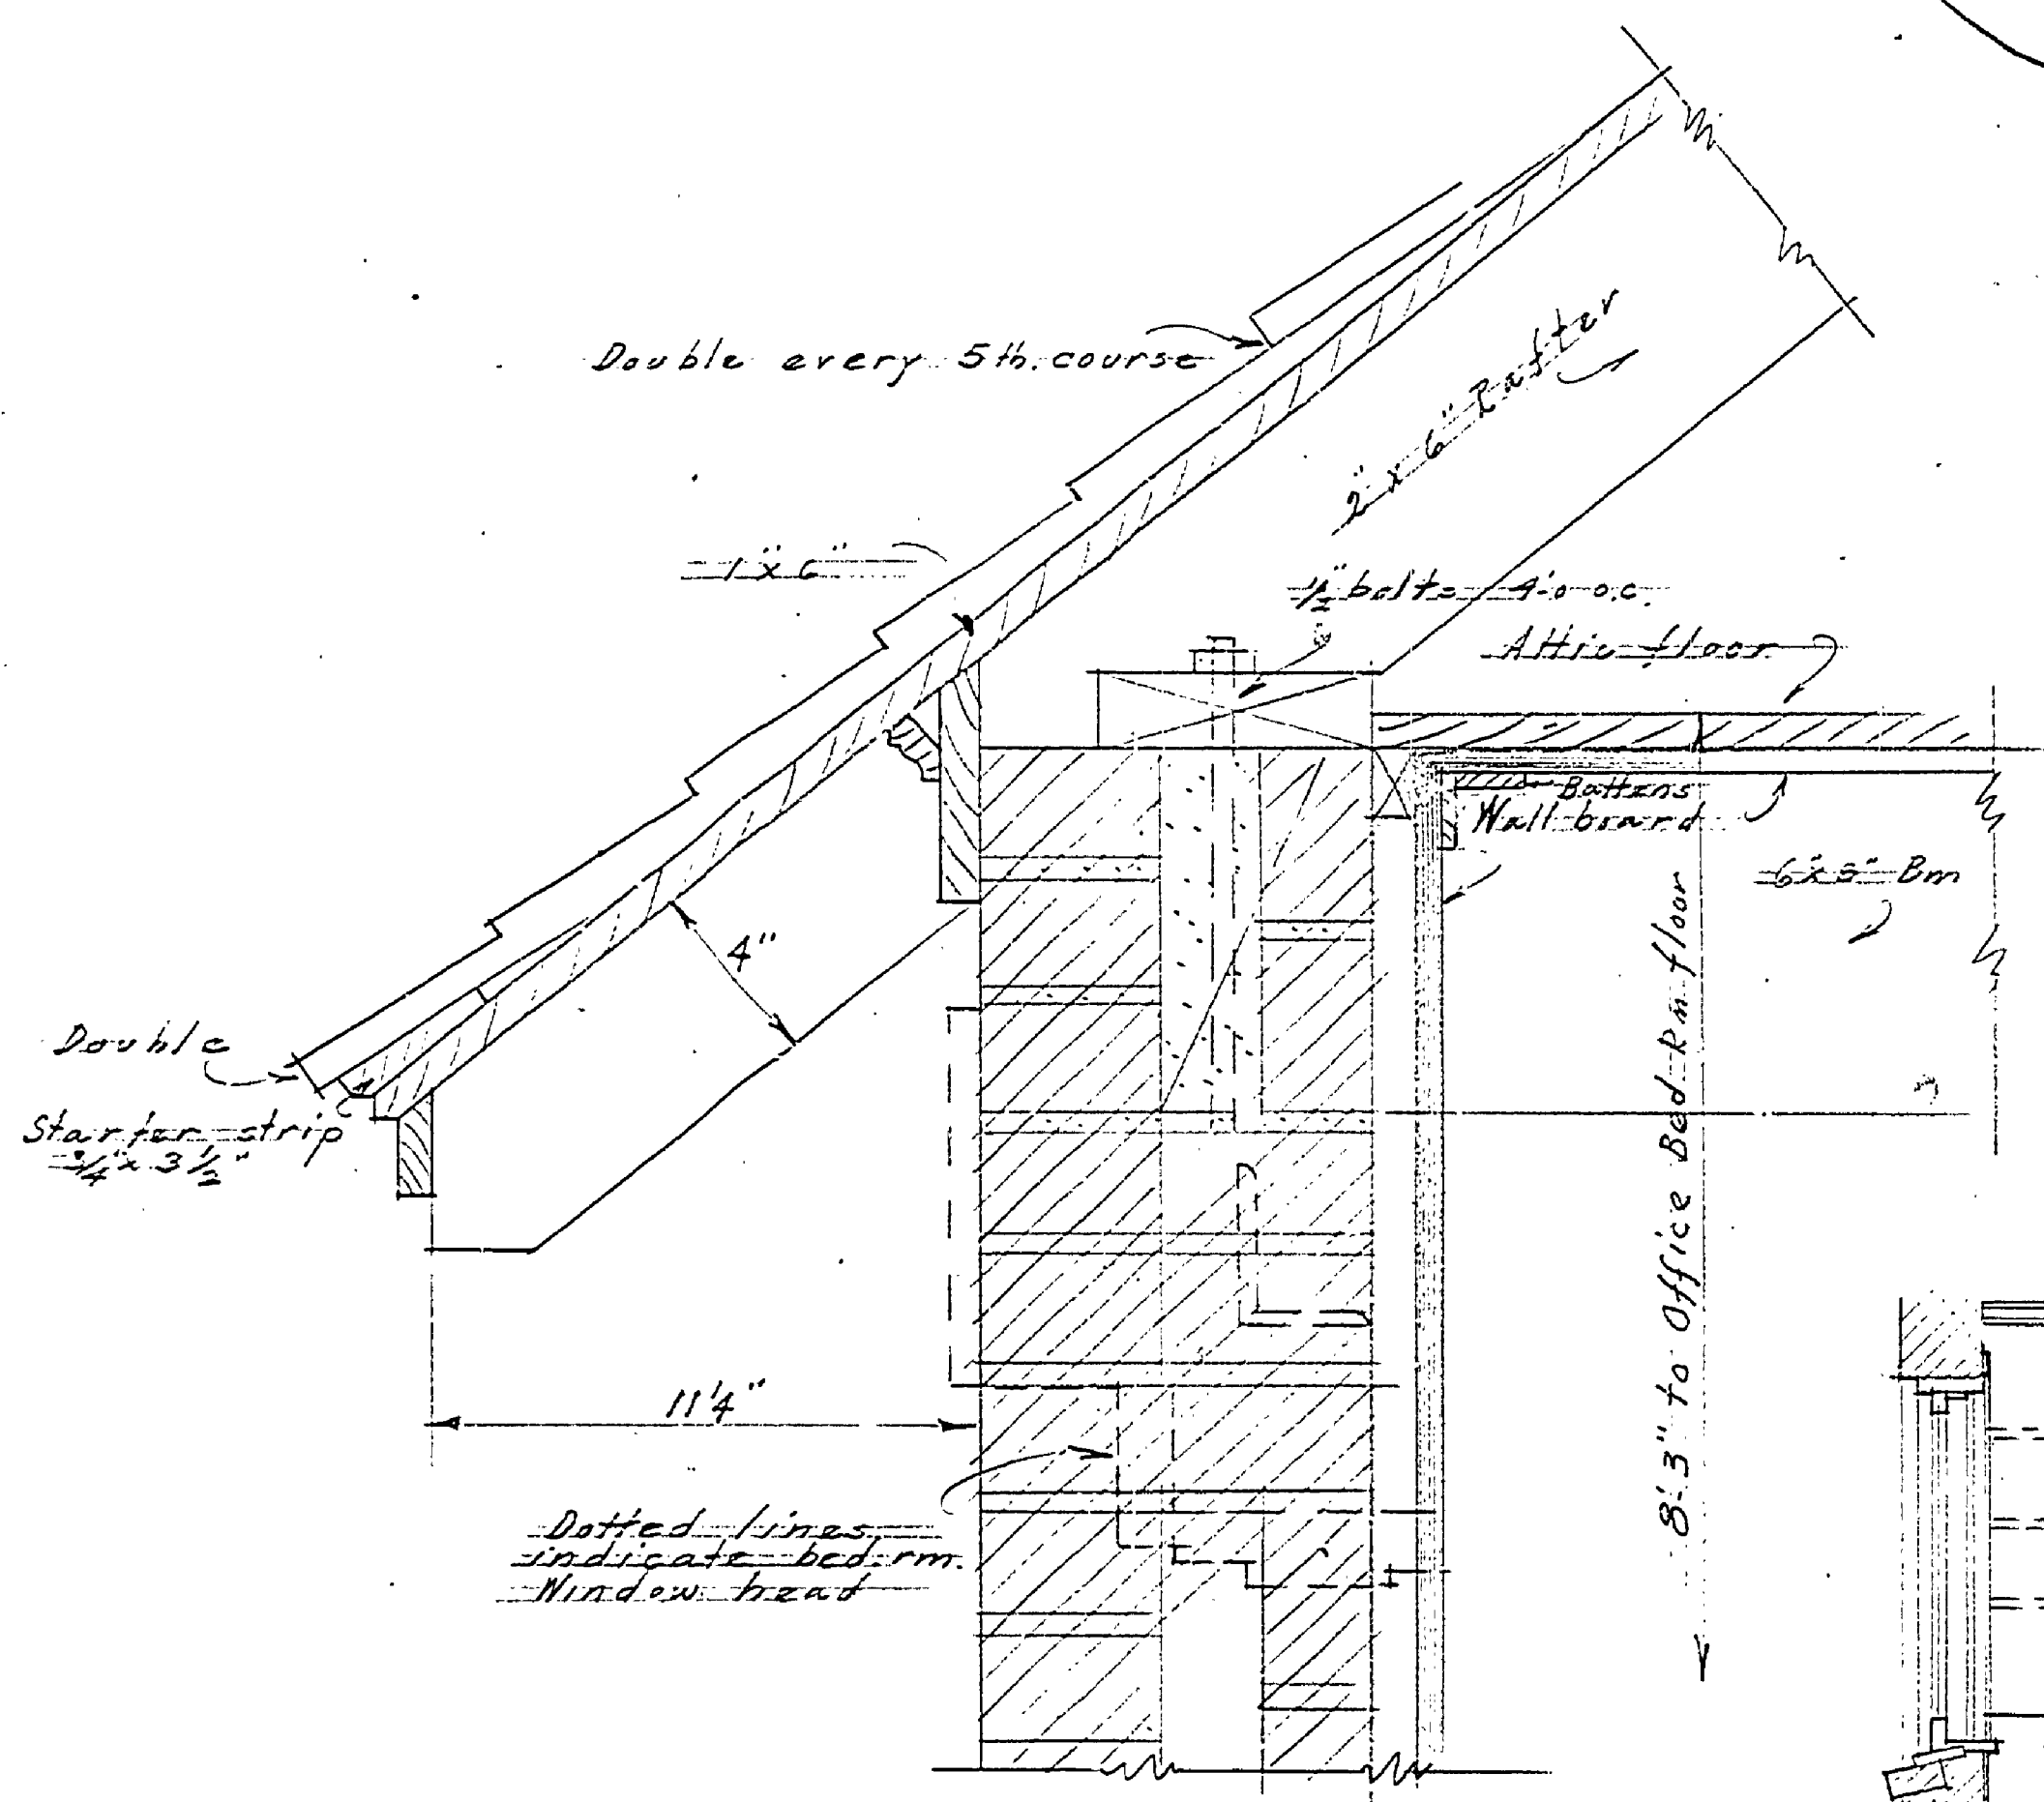

CORNICE DETAIL SECTION F-F
Scale 3/8"=1'-0"

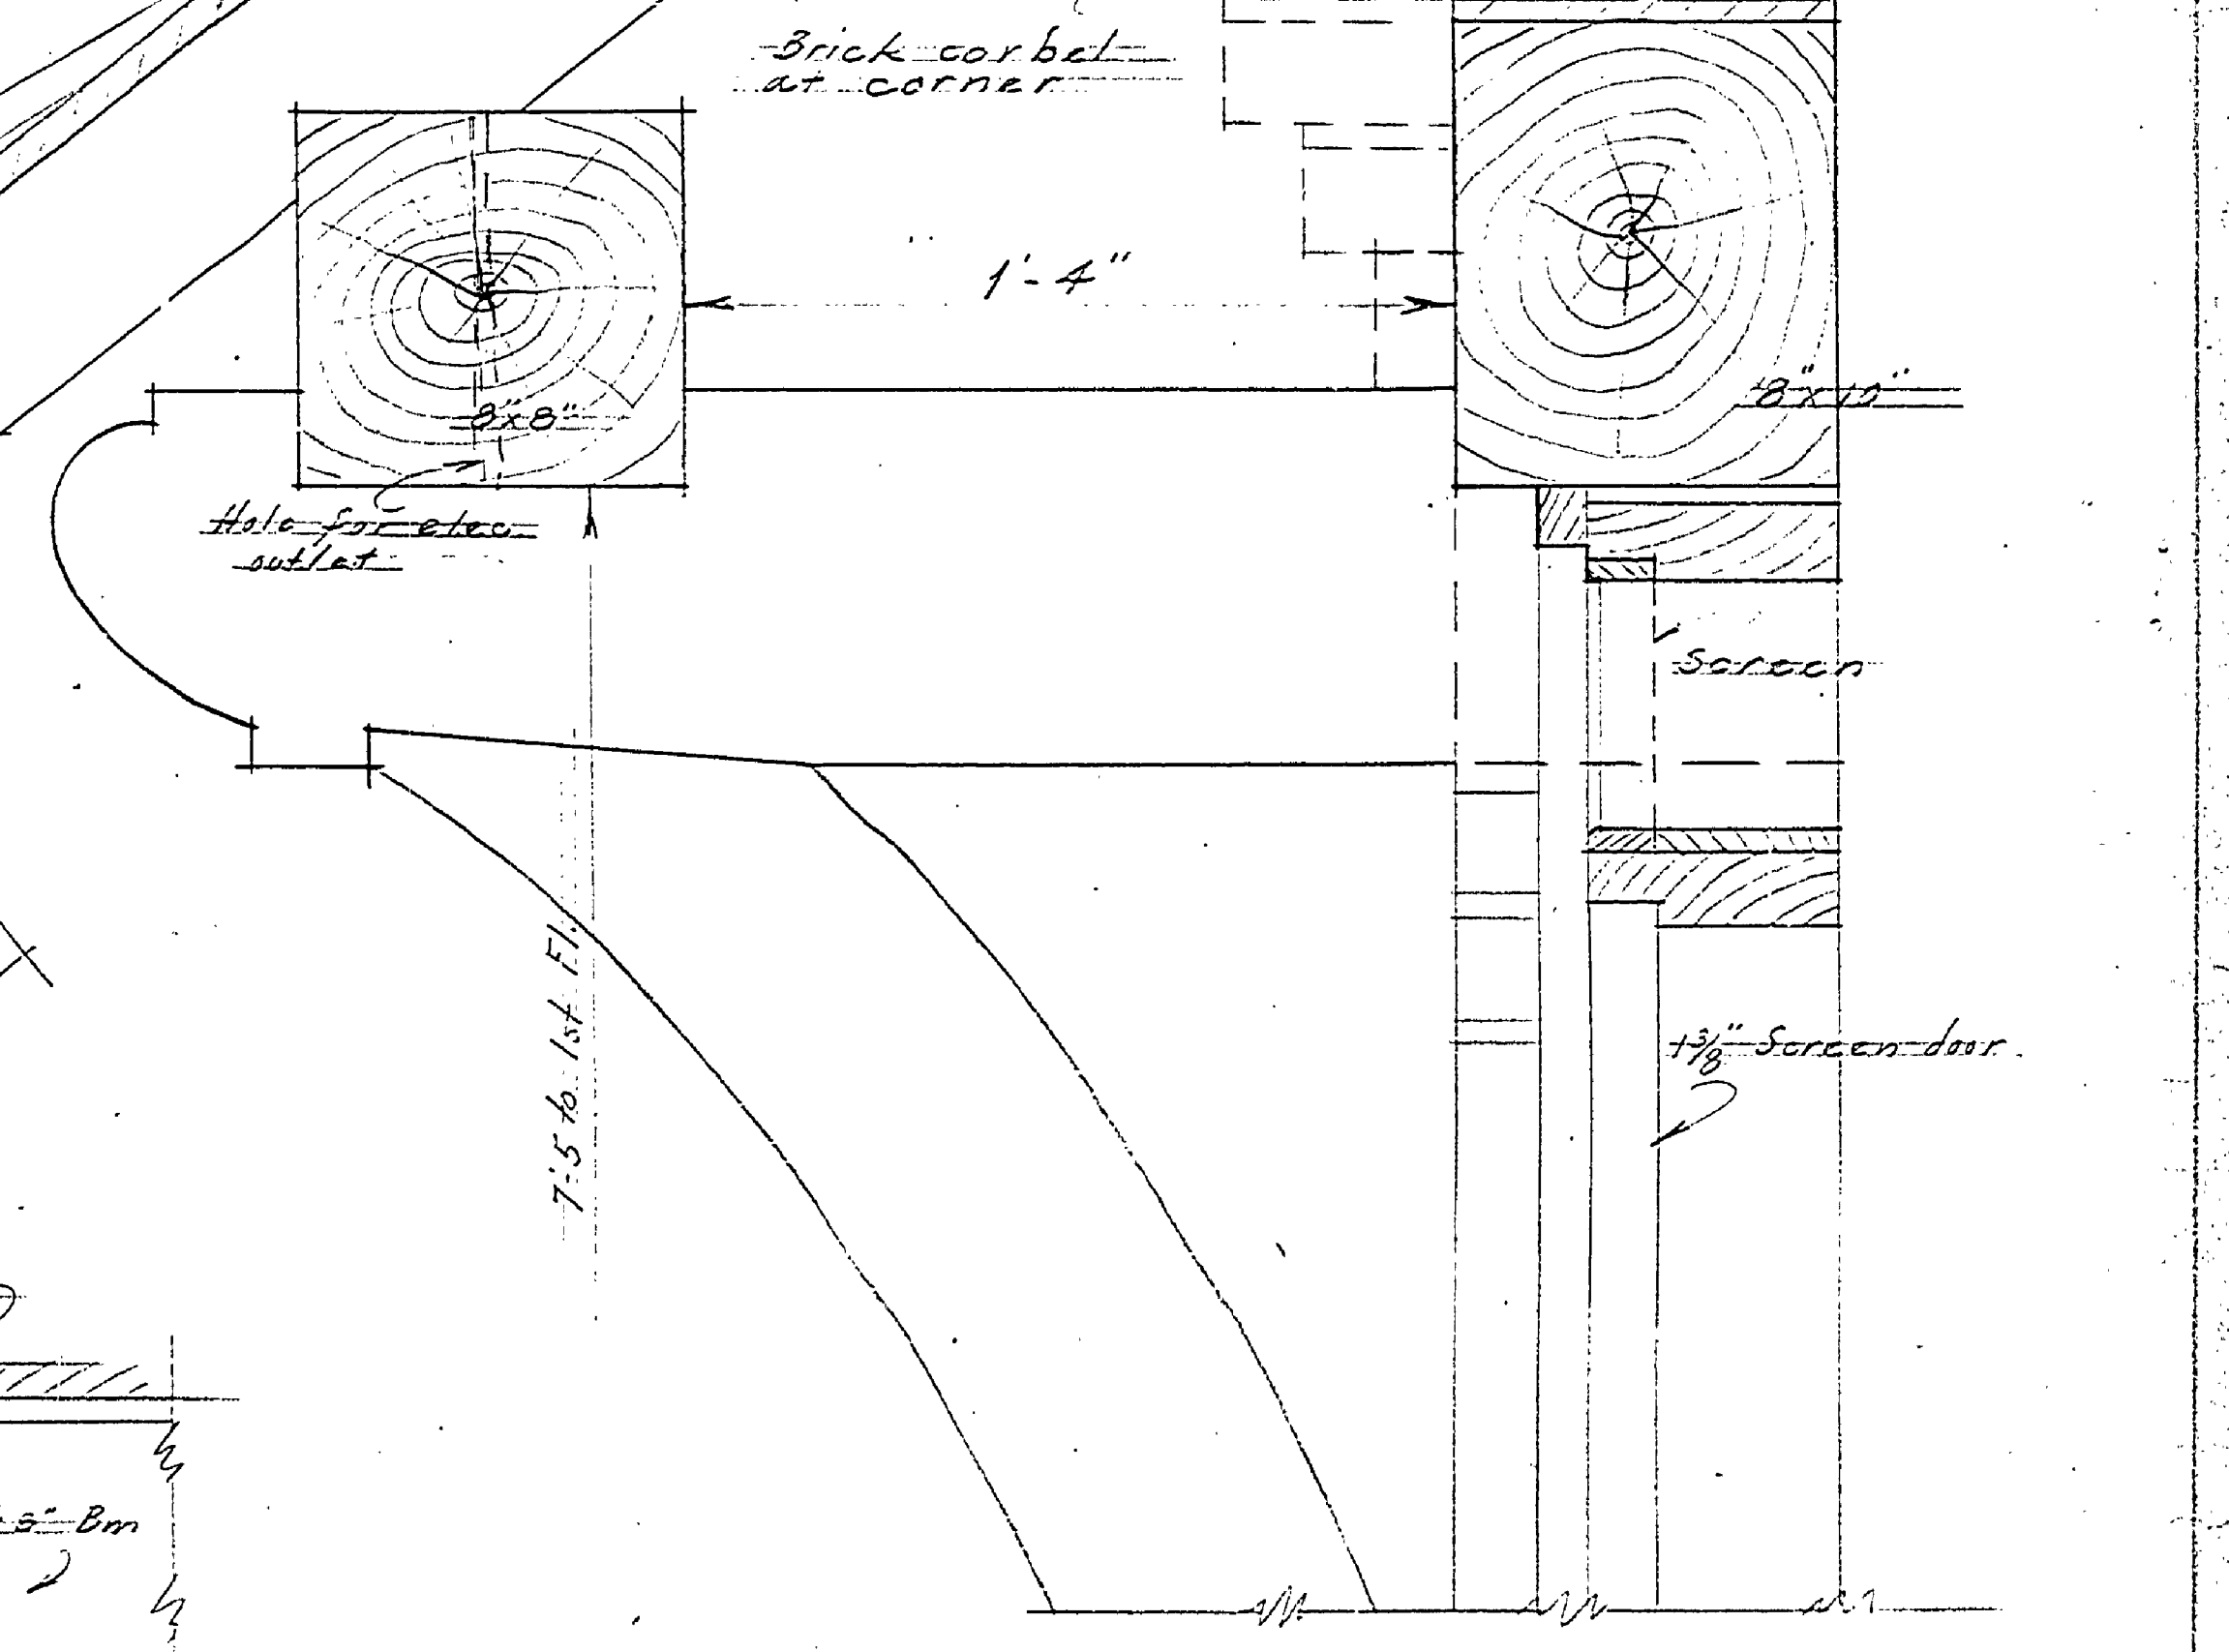

DETAIL OF KITCHEN PORCH HOOD
SECTION J-J
Scale 3/8"=1'-0"

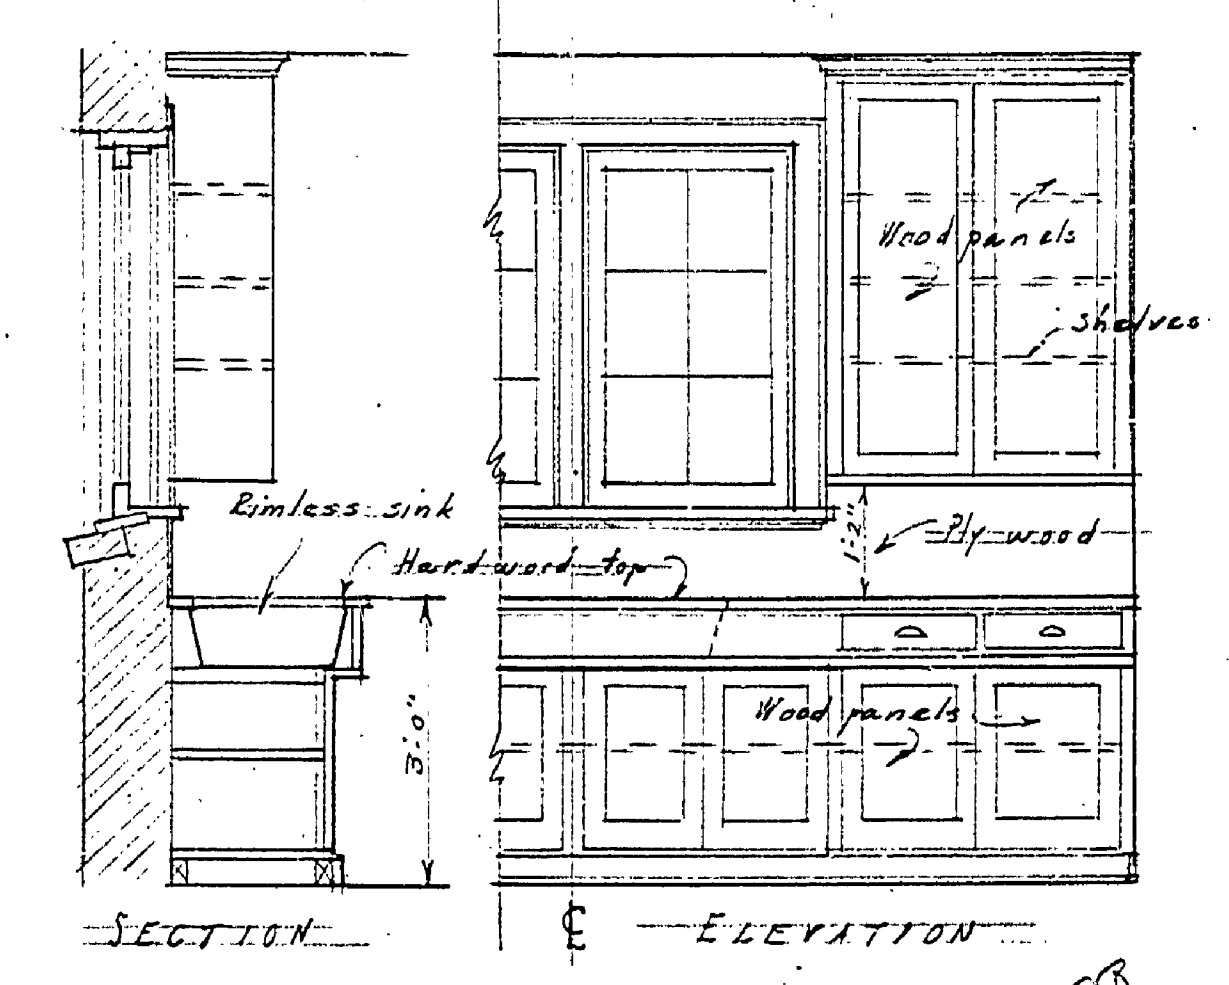

SECTION & ELEVATION
CUPBOARD Scale 1/2"=1'-0"

PROJECT SUPT'S RESIDENCE #28B
LUDINGTON STATE PARK, SE 2
P. B. HERRICK ARCHT.
DATE 5-7-34

A-99

5

MASTER PLAN #1