


ROOM FINISH SCHEDULE		
ROOM	FLOOR	WALLS
TOILETS	HYDROMENT	TILE (STRUCT.)
SHOWERS	HYDROMENT	TILE (STRUCT.)
PIPE CHASE	CONCRETE	TILE (UNFINISHED)

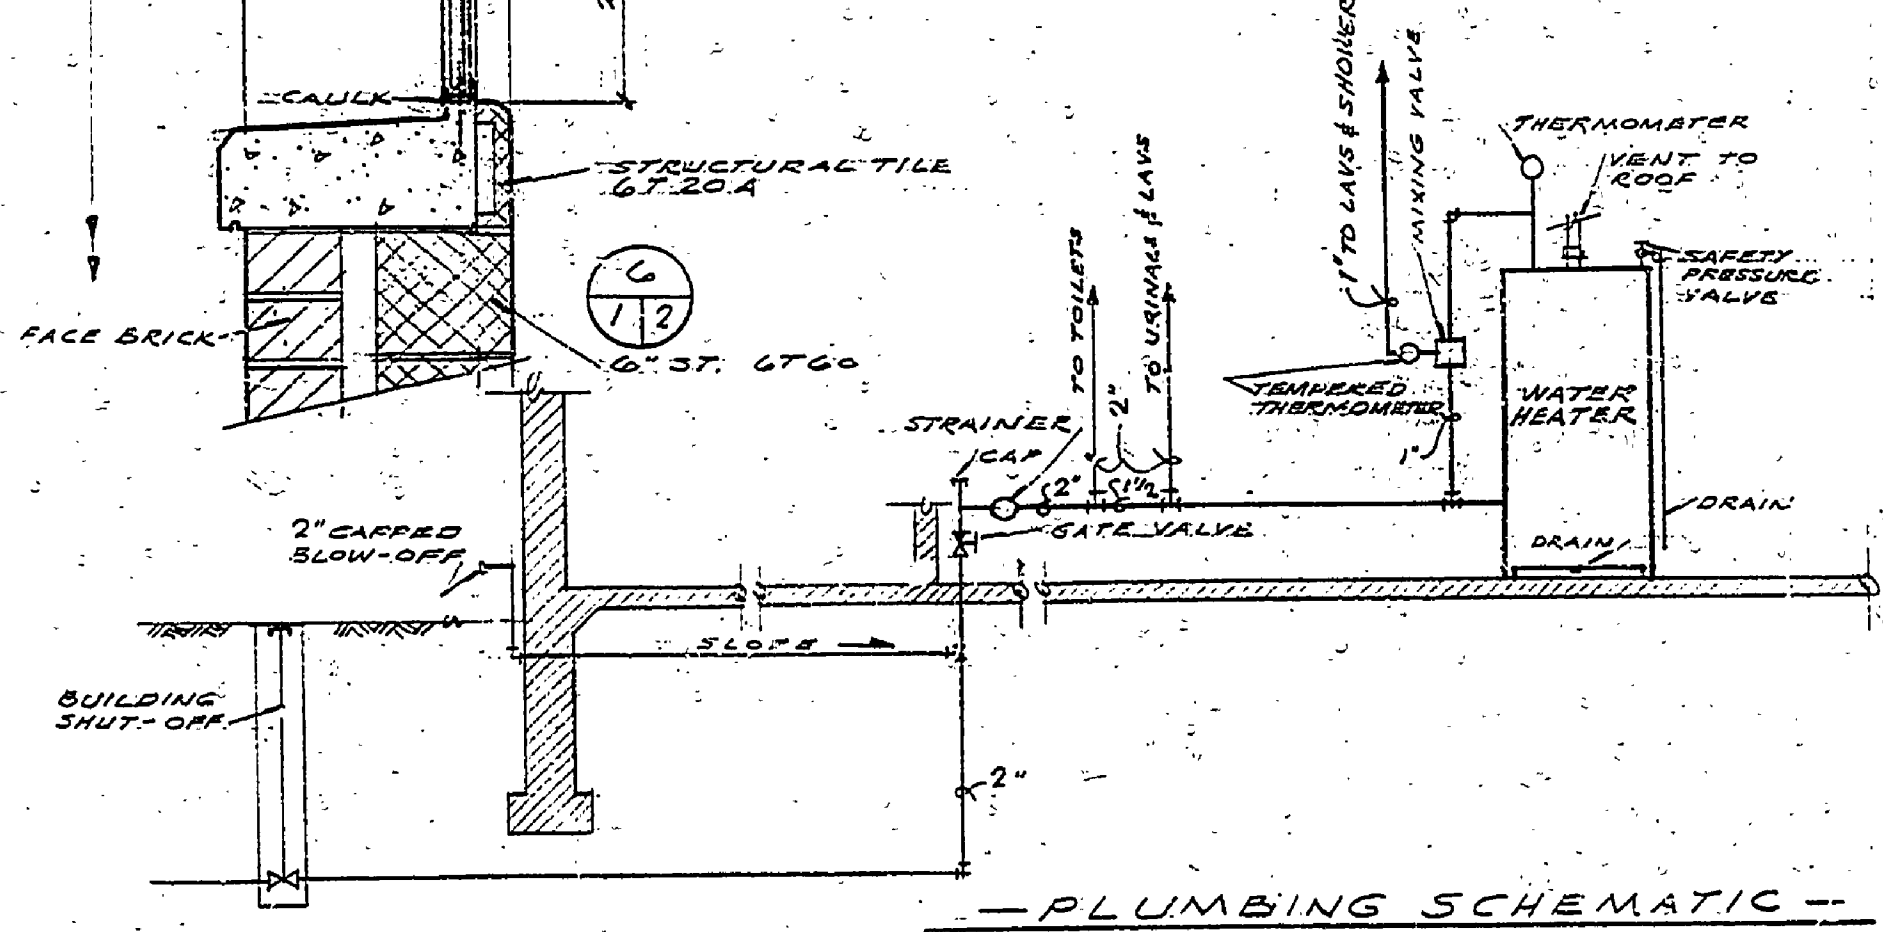

SURVEYED BY	DRAWN BY	NO. DATE BY	REVISIONS	MICHIGAN DEPARTMENT OF CONSERVATION	LUDINGTON STATE PARK - EXIST. SHELTER - ADDITIONS AND ALTERATIONS	SHEET NO. 2 OF 2	SECTIONS, PLUMBING, ELECTRICAL & DETAILS
DESIGNED BY	CHECKED BY	1. DATE	3.			FOR PROJECT NO. PR 148-108-5011-300-001-42	SHEET 2 OF 2 PLAN NO. A1/034
	DATE	2. DATE	4.				