
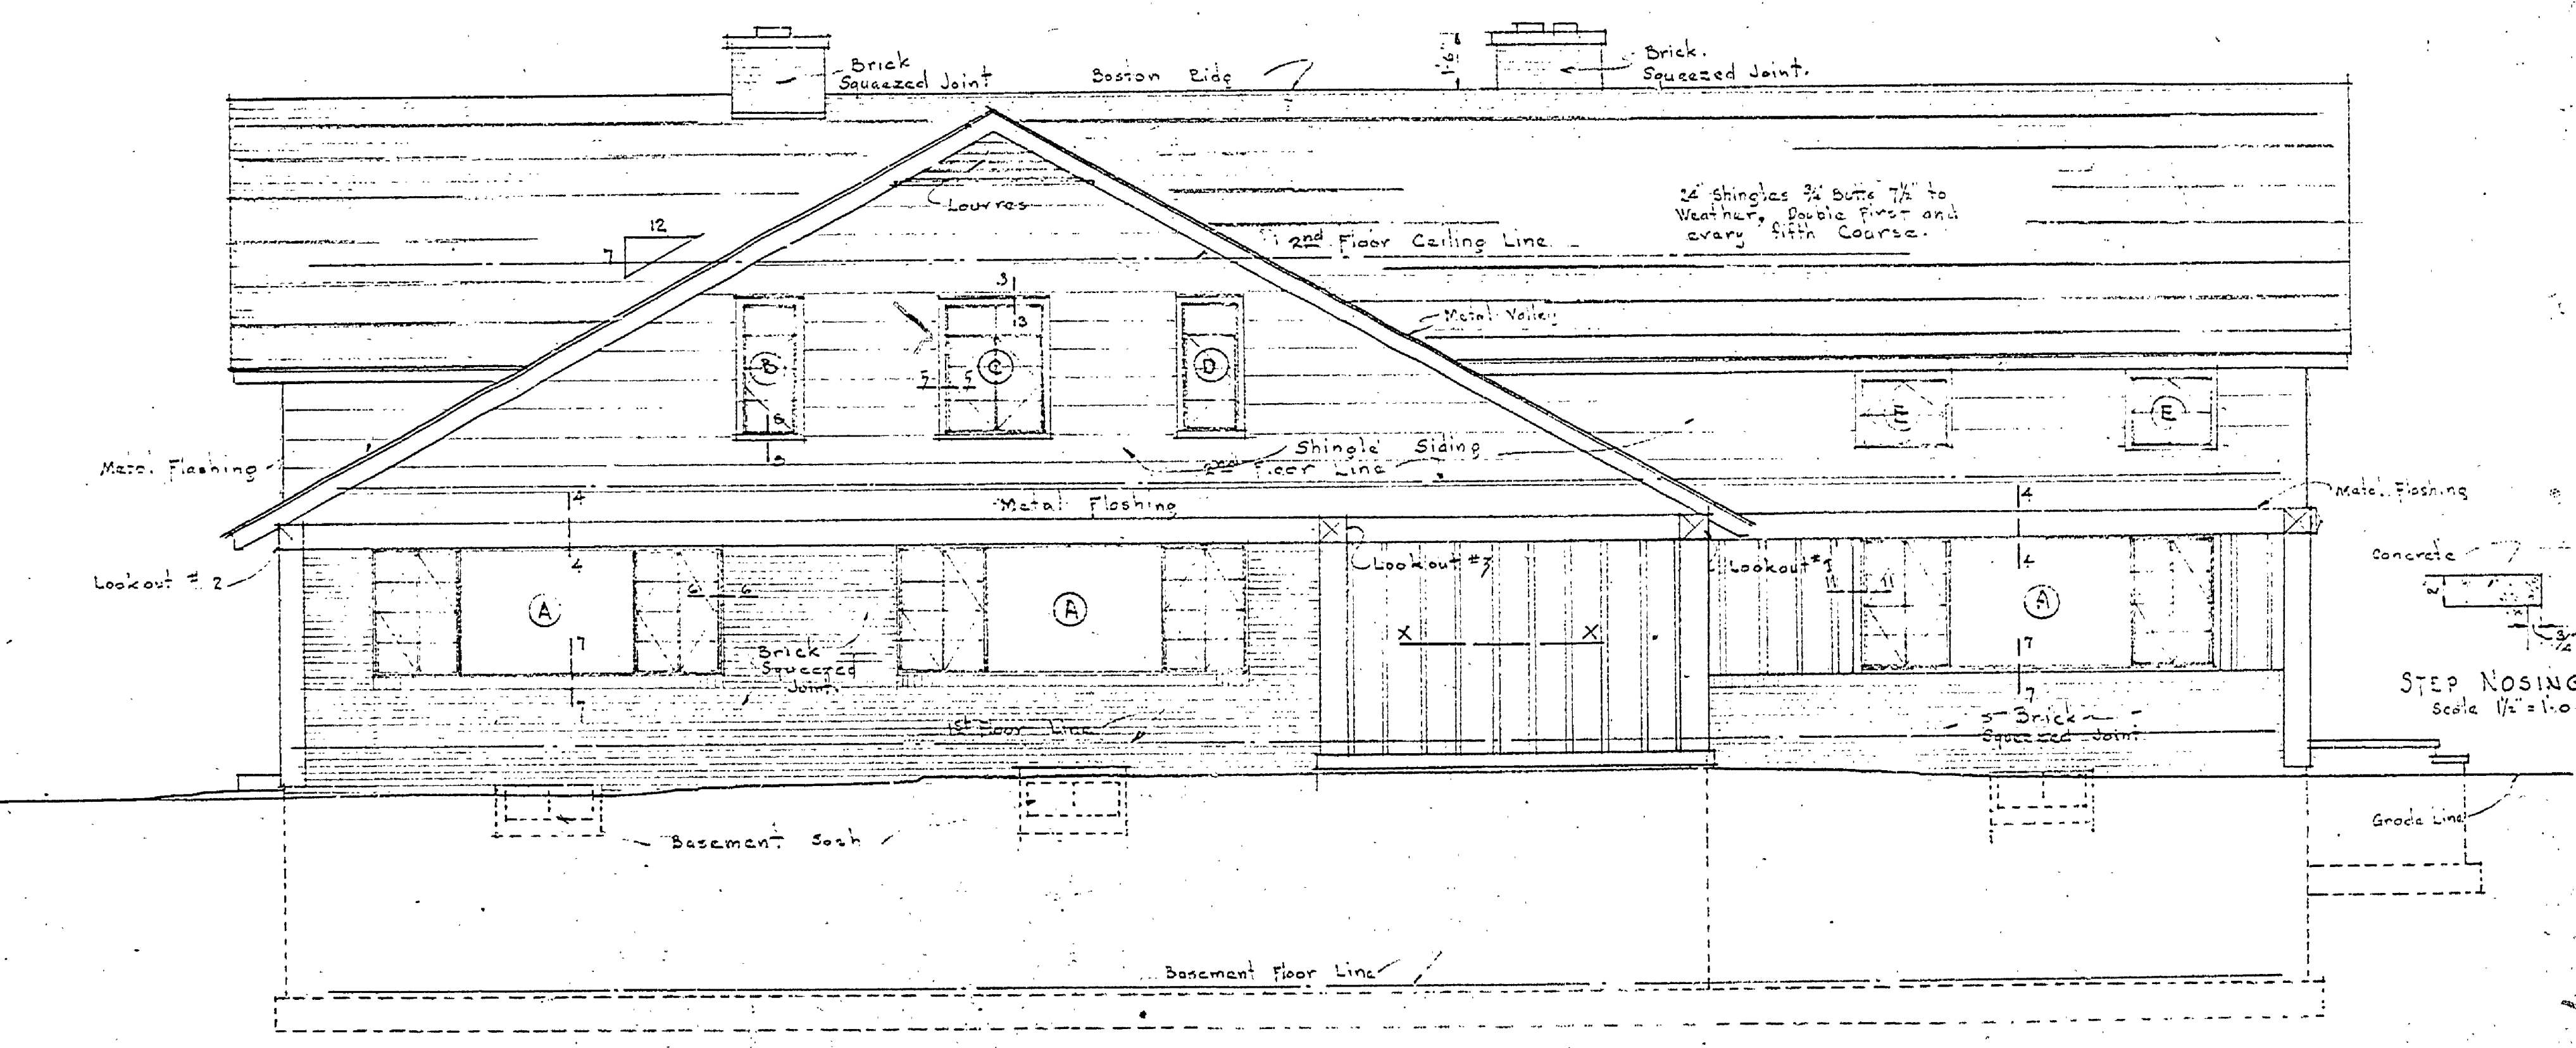
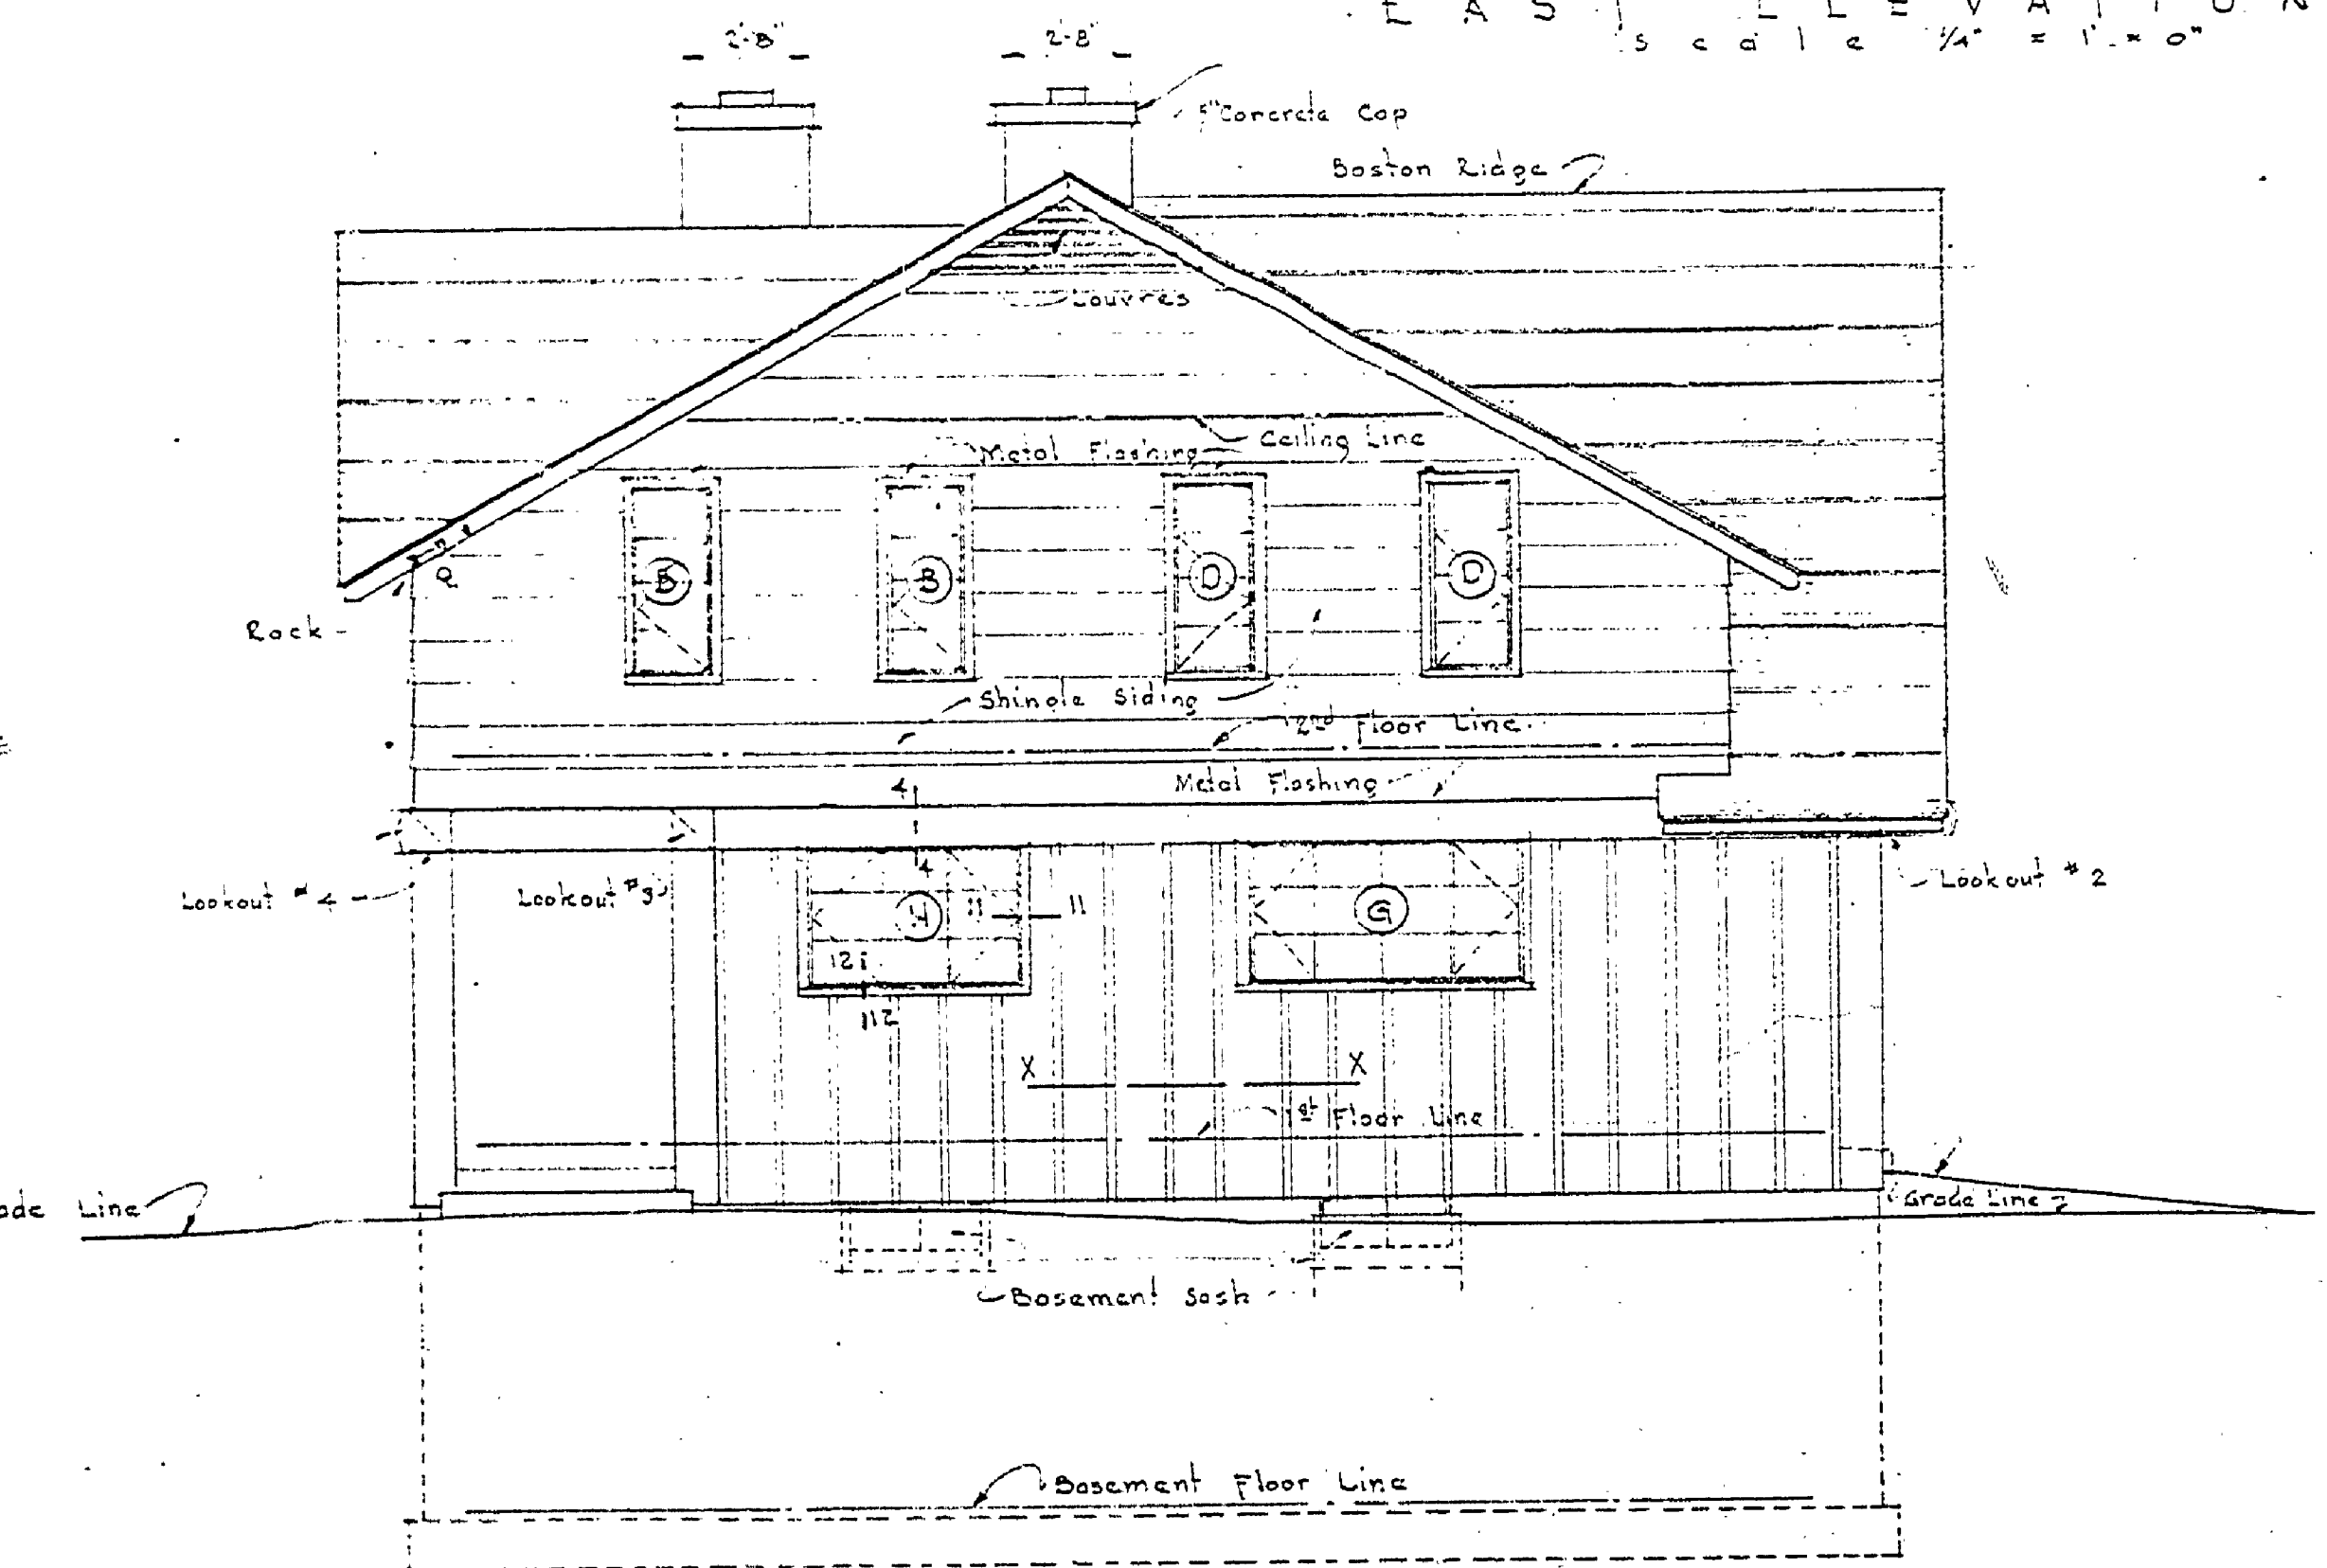
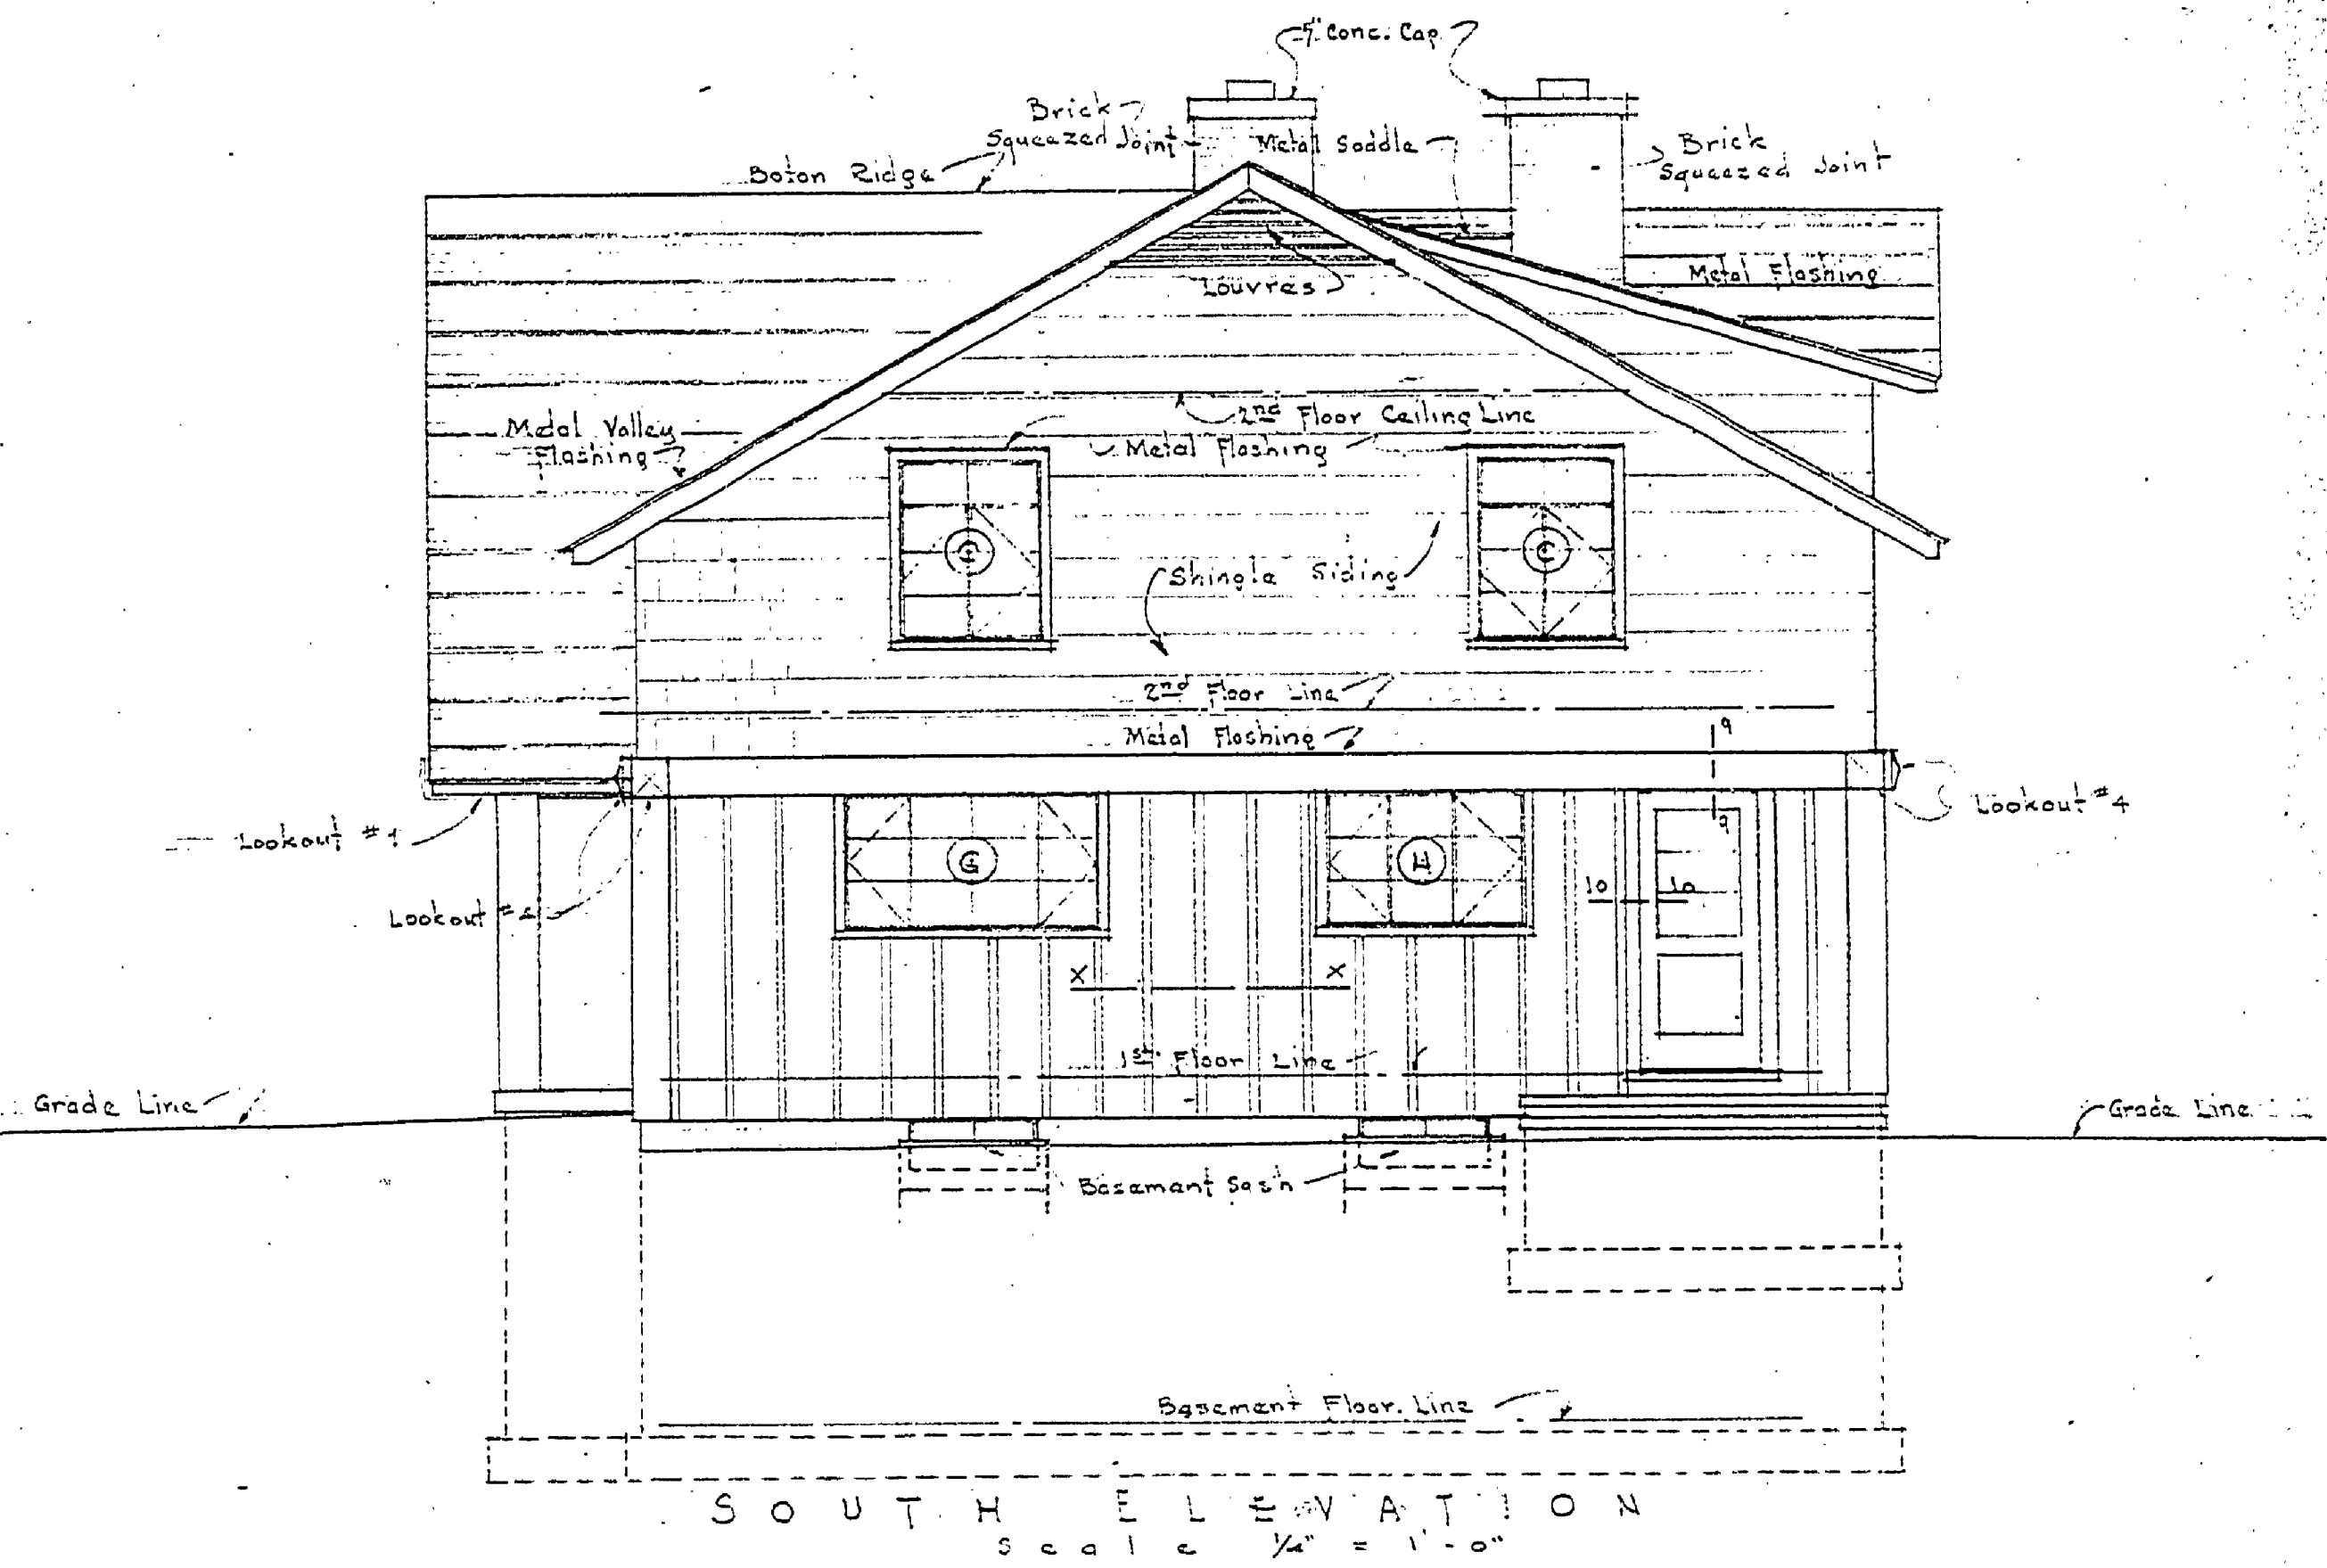
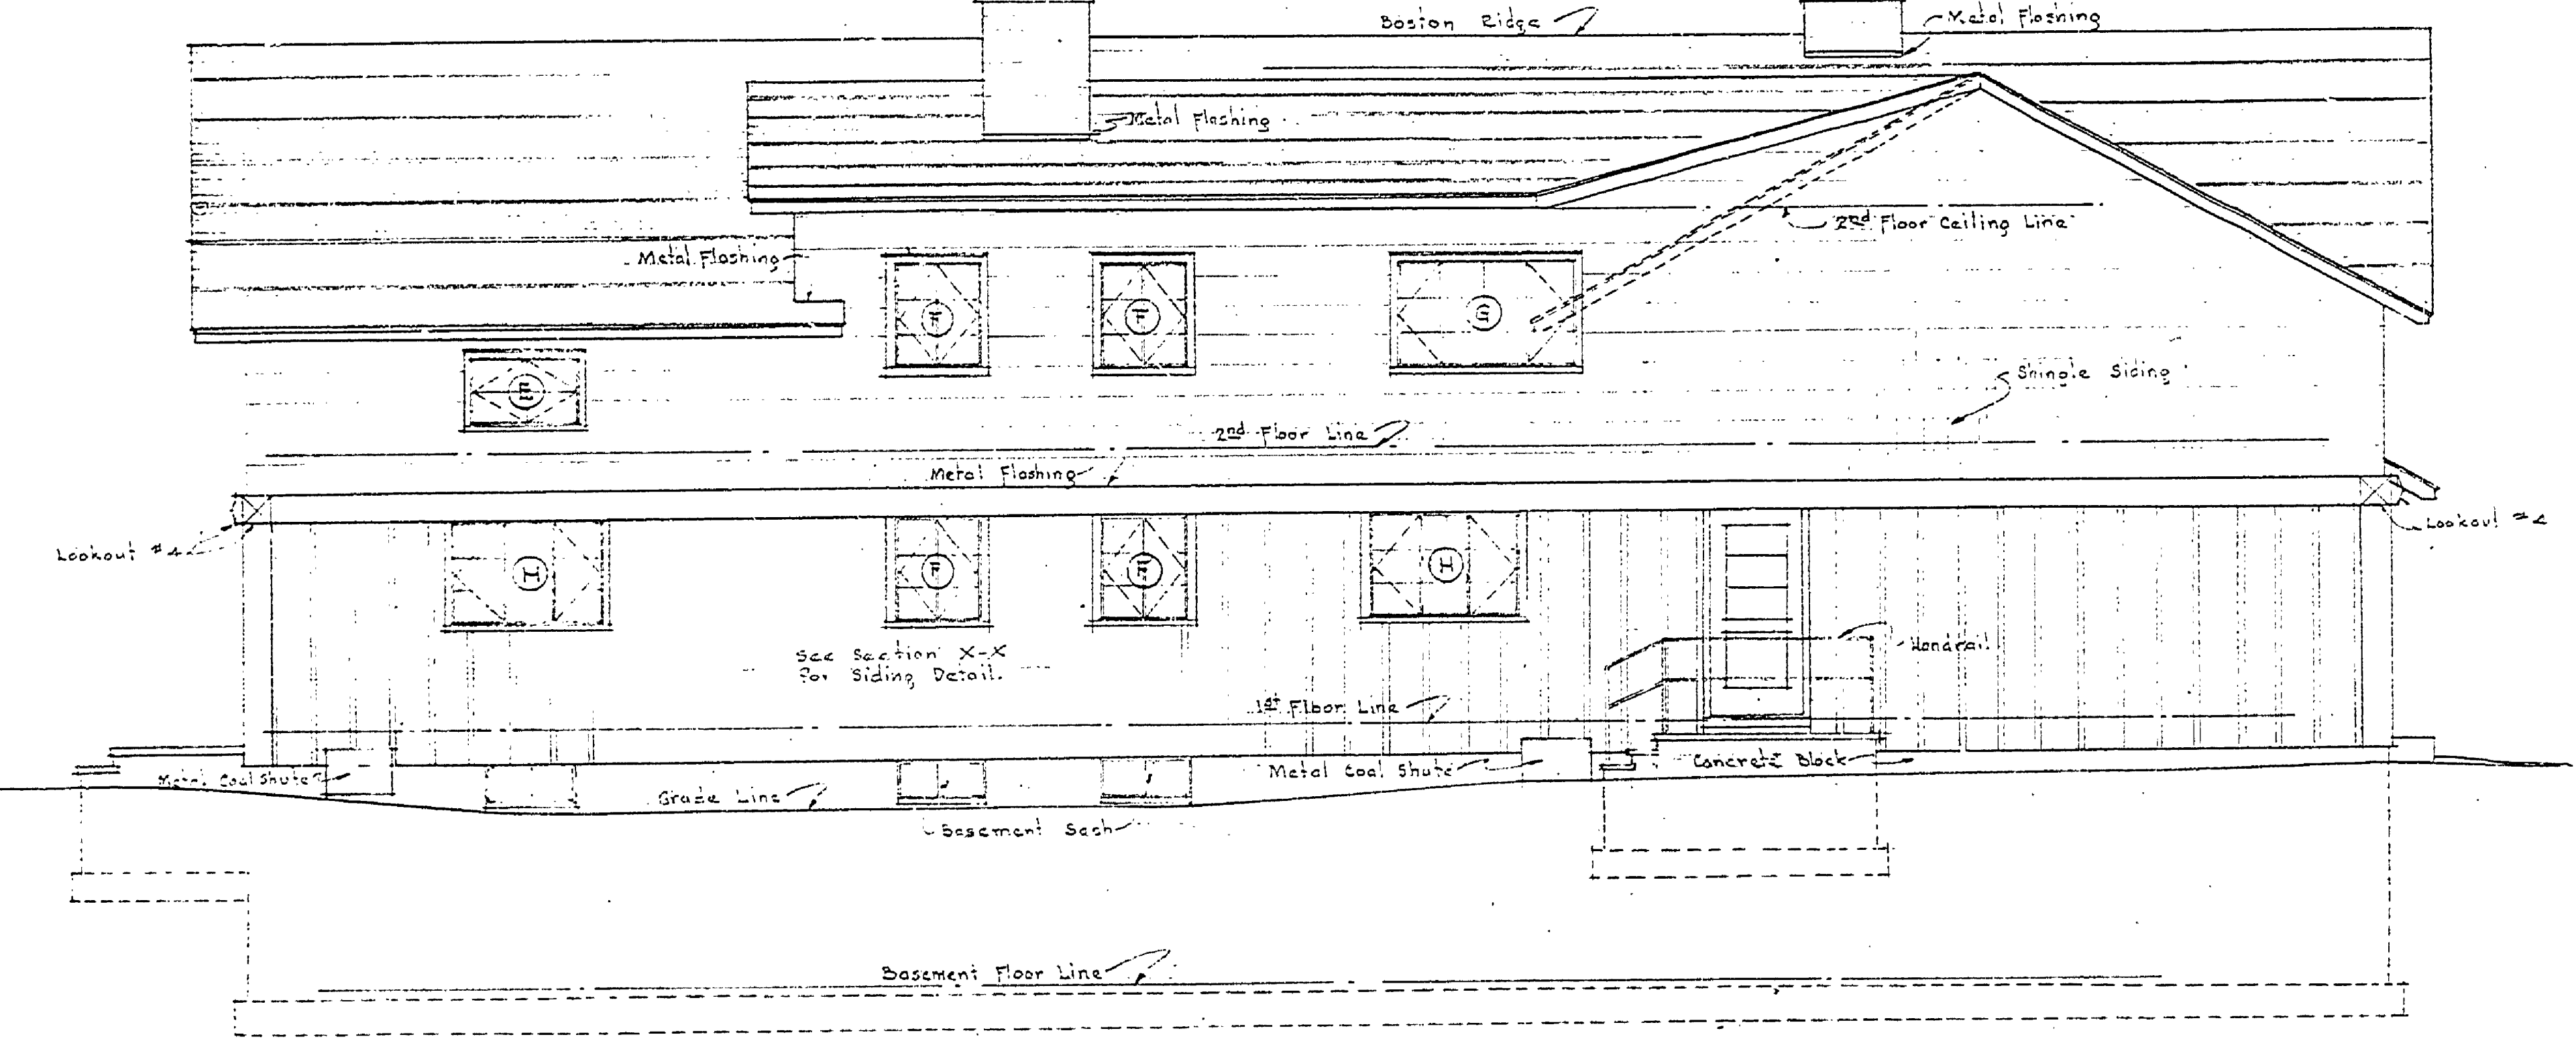
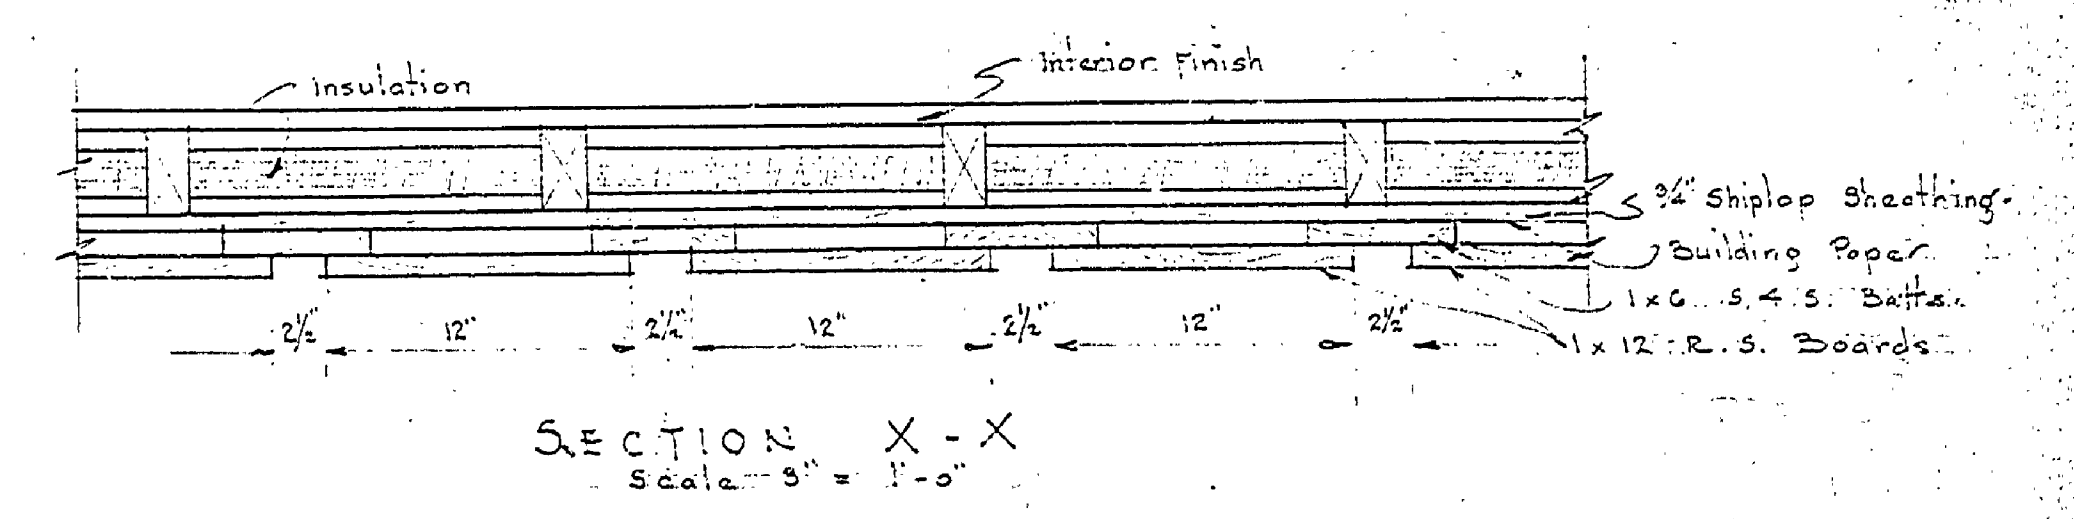


REVISIONS	NO.	DATE	BY
	1		
REVIEWED BY SECTIONS	DATE	APPROVED BY	
DRAWN BY	DATE	ARCHITECTURAL	
CHECKED BY	DATE	ENGINEERING	
DATE		LANDSCAPE	

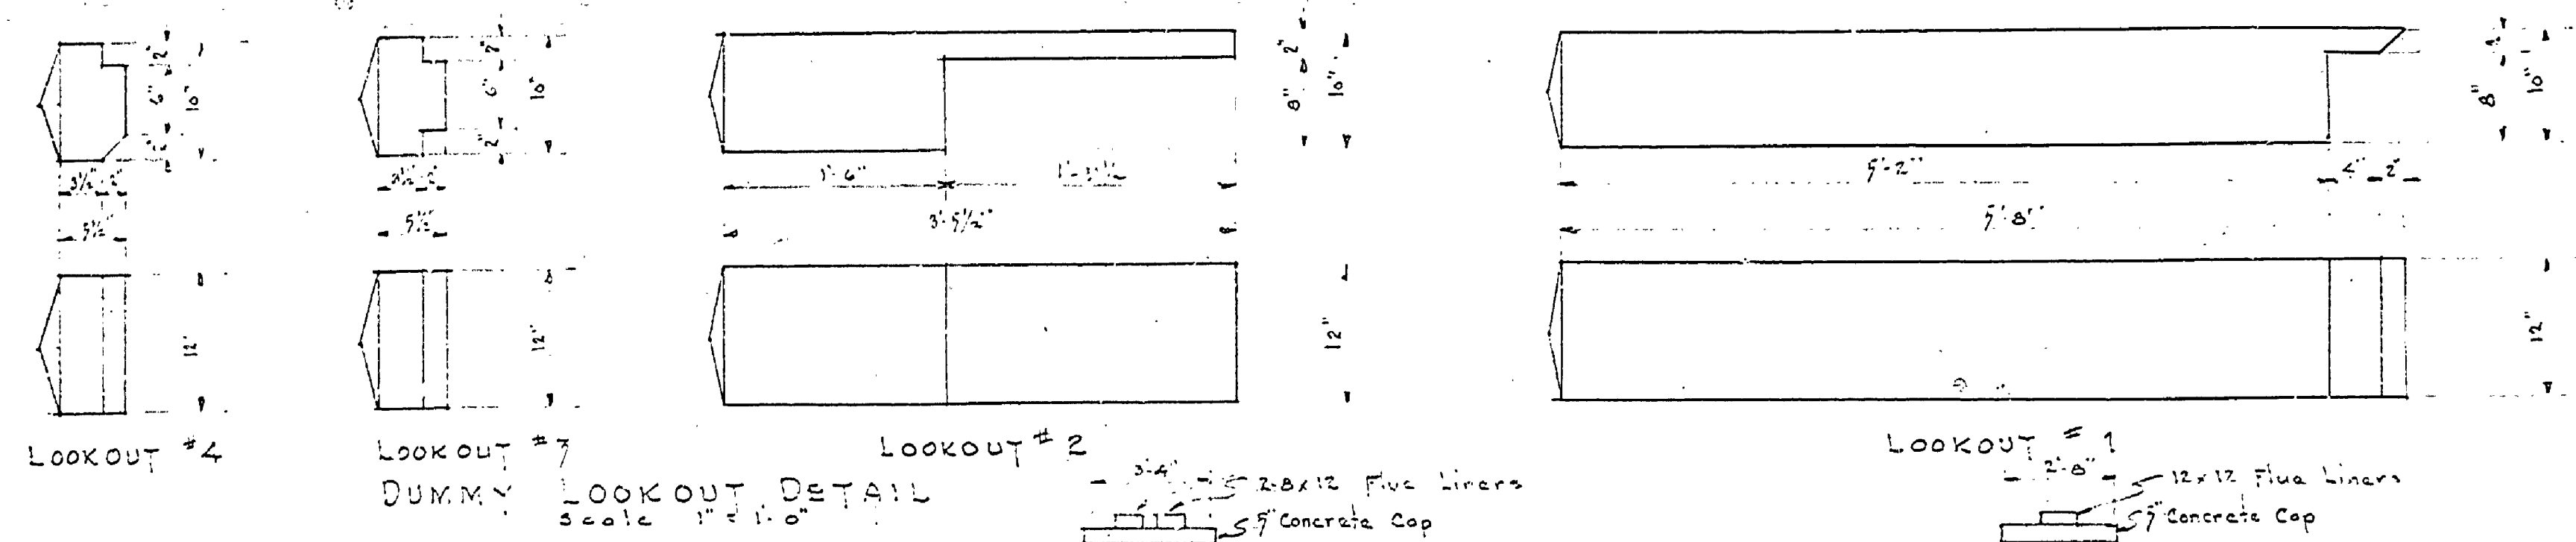

NOTE: Use Squeezed mortar Joint on all Brick Work.

MICHIGAN DEPARTMENT OF CONSERVATION PARKS AND RECREATION DIVISION	LUDINGTON STATE PARK STAFF QUARTERS	SHEET NO. 4 OF 8	PLAN NO. A-104
---	-------------------------------------	------------------	----------------

MASTER PLAN #2