


FOUNDATION AND DRAINAGE
SCALE 1/4" = 1'-0"

BASS BAY

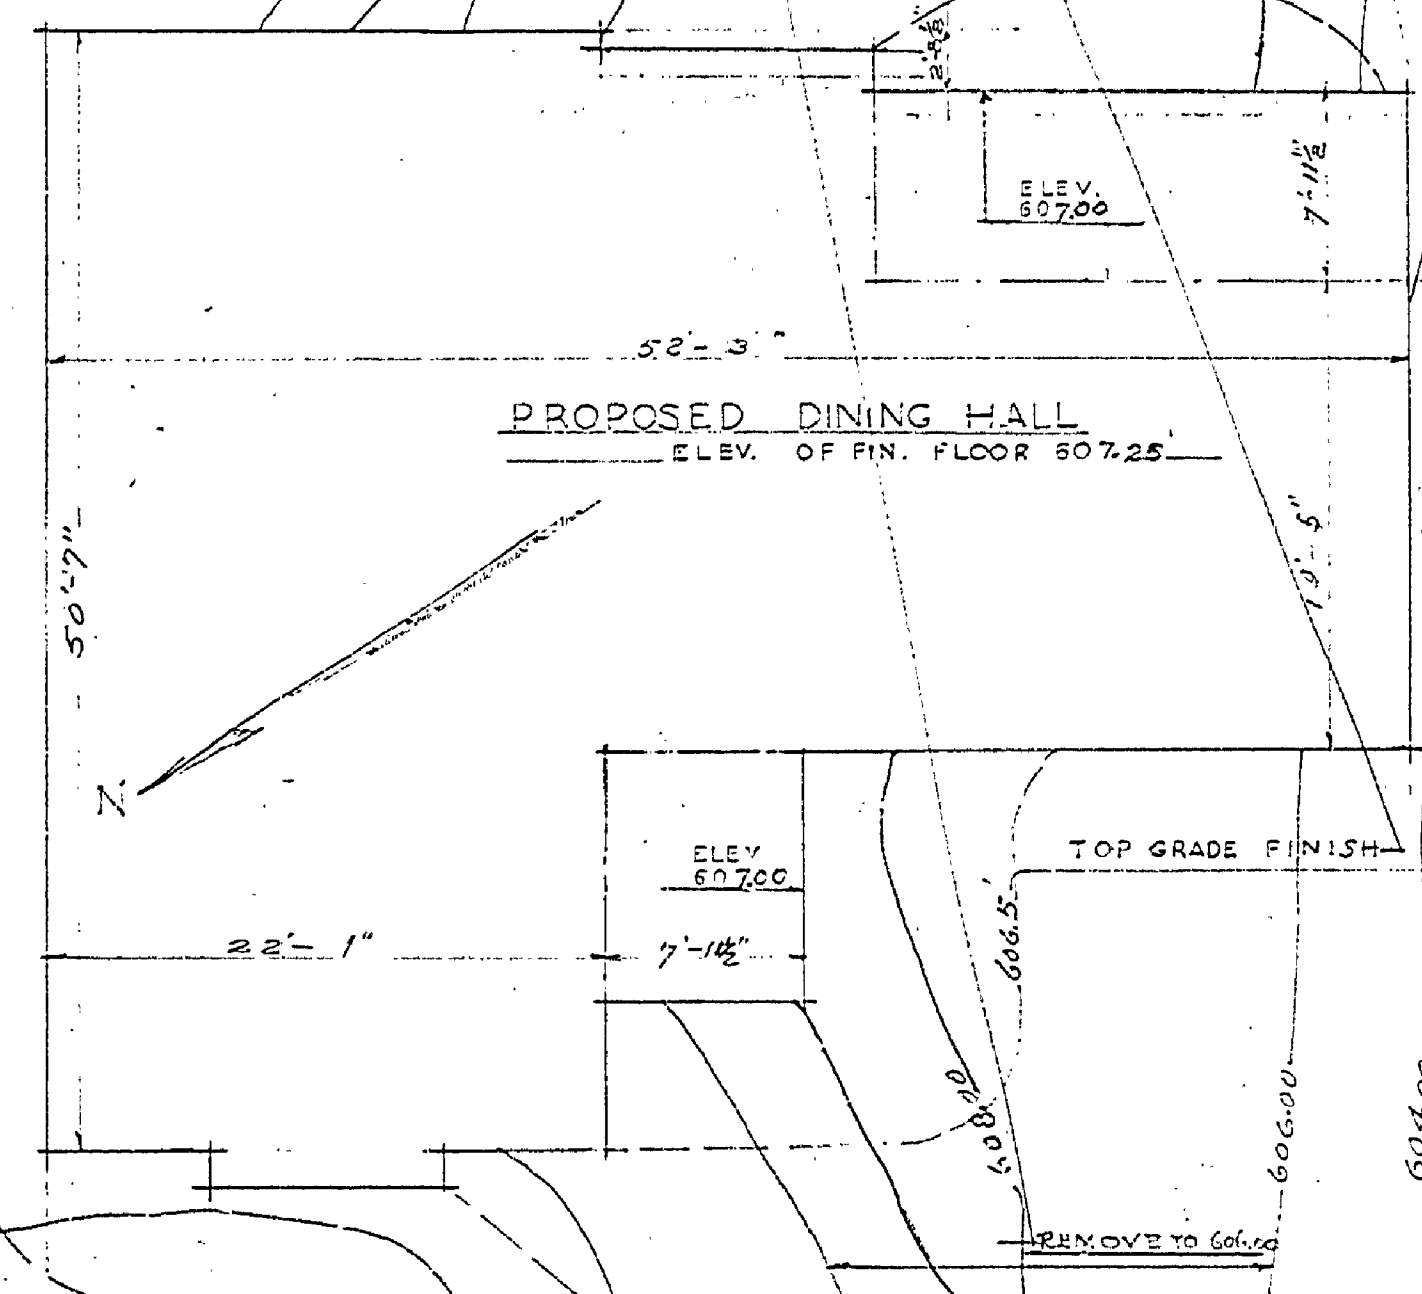

PLOT PLAN
SCALE 3/8" = 1'-0"
NOTE: SOLID LINES INDICATE
NATURAL CONTOURS
DASHED LINES INDICATE
BUILT CONTOURS

MICHIGAN DEPARTMENT OF CONSERVATION
United States
DEPARTMENT OF THE INTERIOR
NATIONAL PARK SERVICE
COOPERATING

DRAWN BY E. HARTWIG	DESIGNED BY E. HARTWIG	CHECKED BY E. HARTWIG	APPROVED BY E. HARTWIG	DATE 8/1/40	SCALE AS SHOWN SHEET NO. 11/15 DATE DESIGNED 8/1/40
LUDINGTON STATE PARK			PARK NUMBER 200-321		
GROUP GAME BUILDING			DINING HALL		
DINING HALL			SUPERVISOR E. HARTWIG		
INSURANCE # 14			APPROVED SUPERVISOR		
MASTER PLAN # 11			DATE 8/1/40		

A-102