



NO.	DATE	BY	REVISIONS
1			4
2			5
3			6

DATE	APPROVED BY	NO.	DATE	BY
6-6-52	J.T.R.	1		
6-6-52	H.C.M.	2		
6-6-52	J.T.R.	3		


REVIEWED BY SECTIONS	DATE	APPROVED BY
ARCHITECTURAL	6-6-52	J.T.R.
ENGINEERING	6-6-52	H.C.M.
LANDSCAPE	6-6-52	J.T.R.

TRACED BY	CHECKED BY	DATE

DRAWN BY	DATE

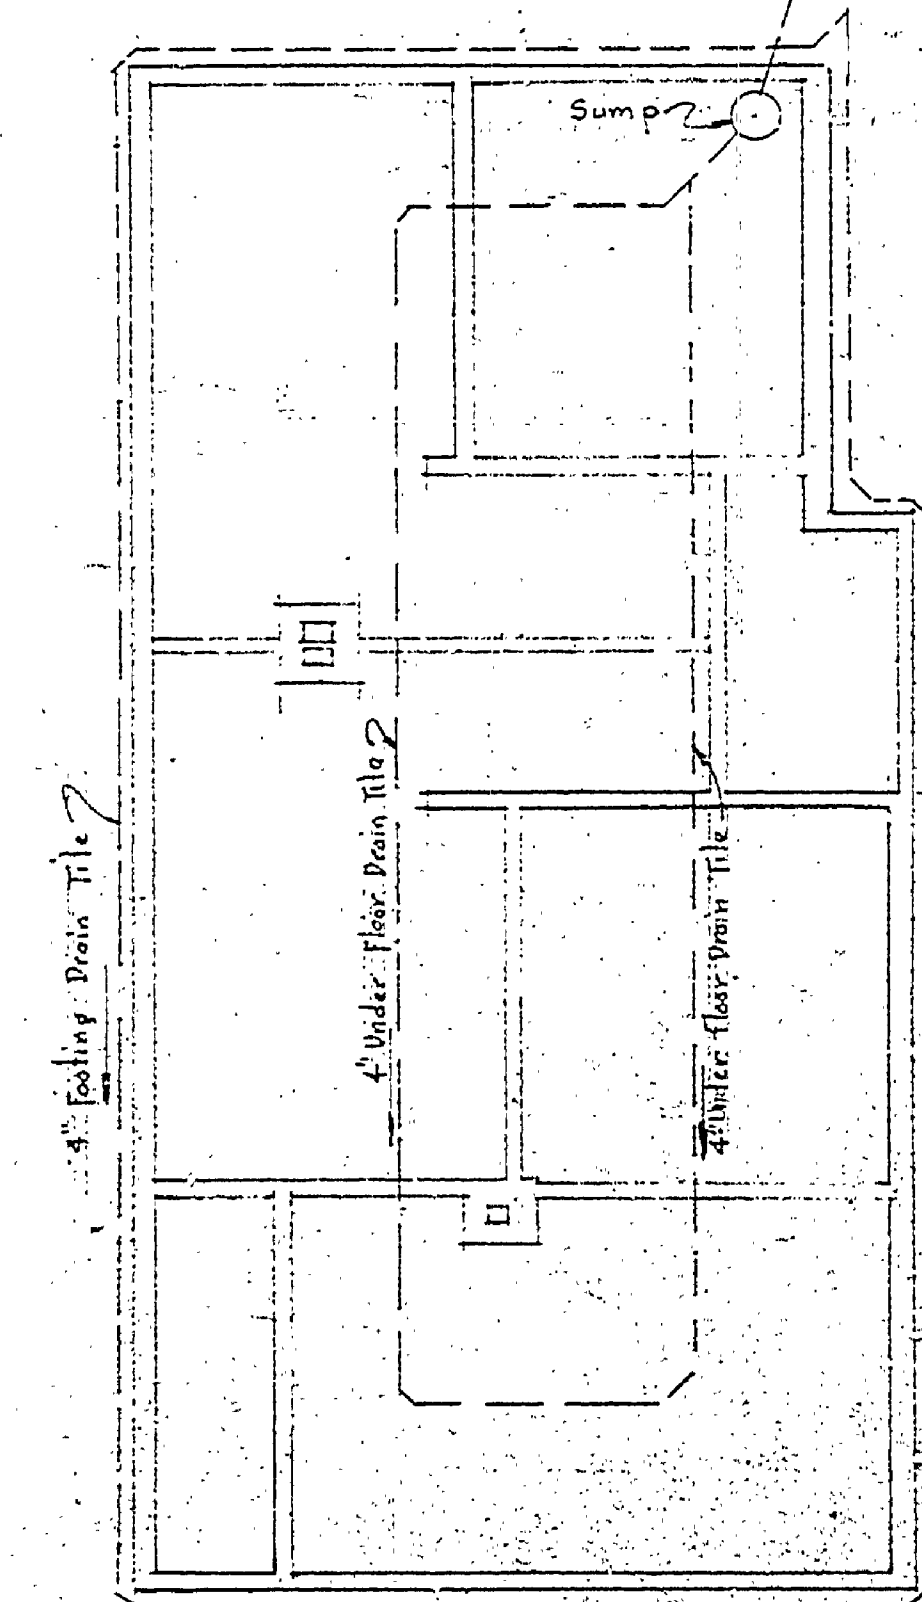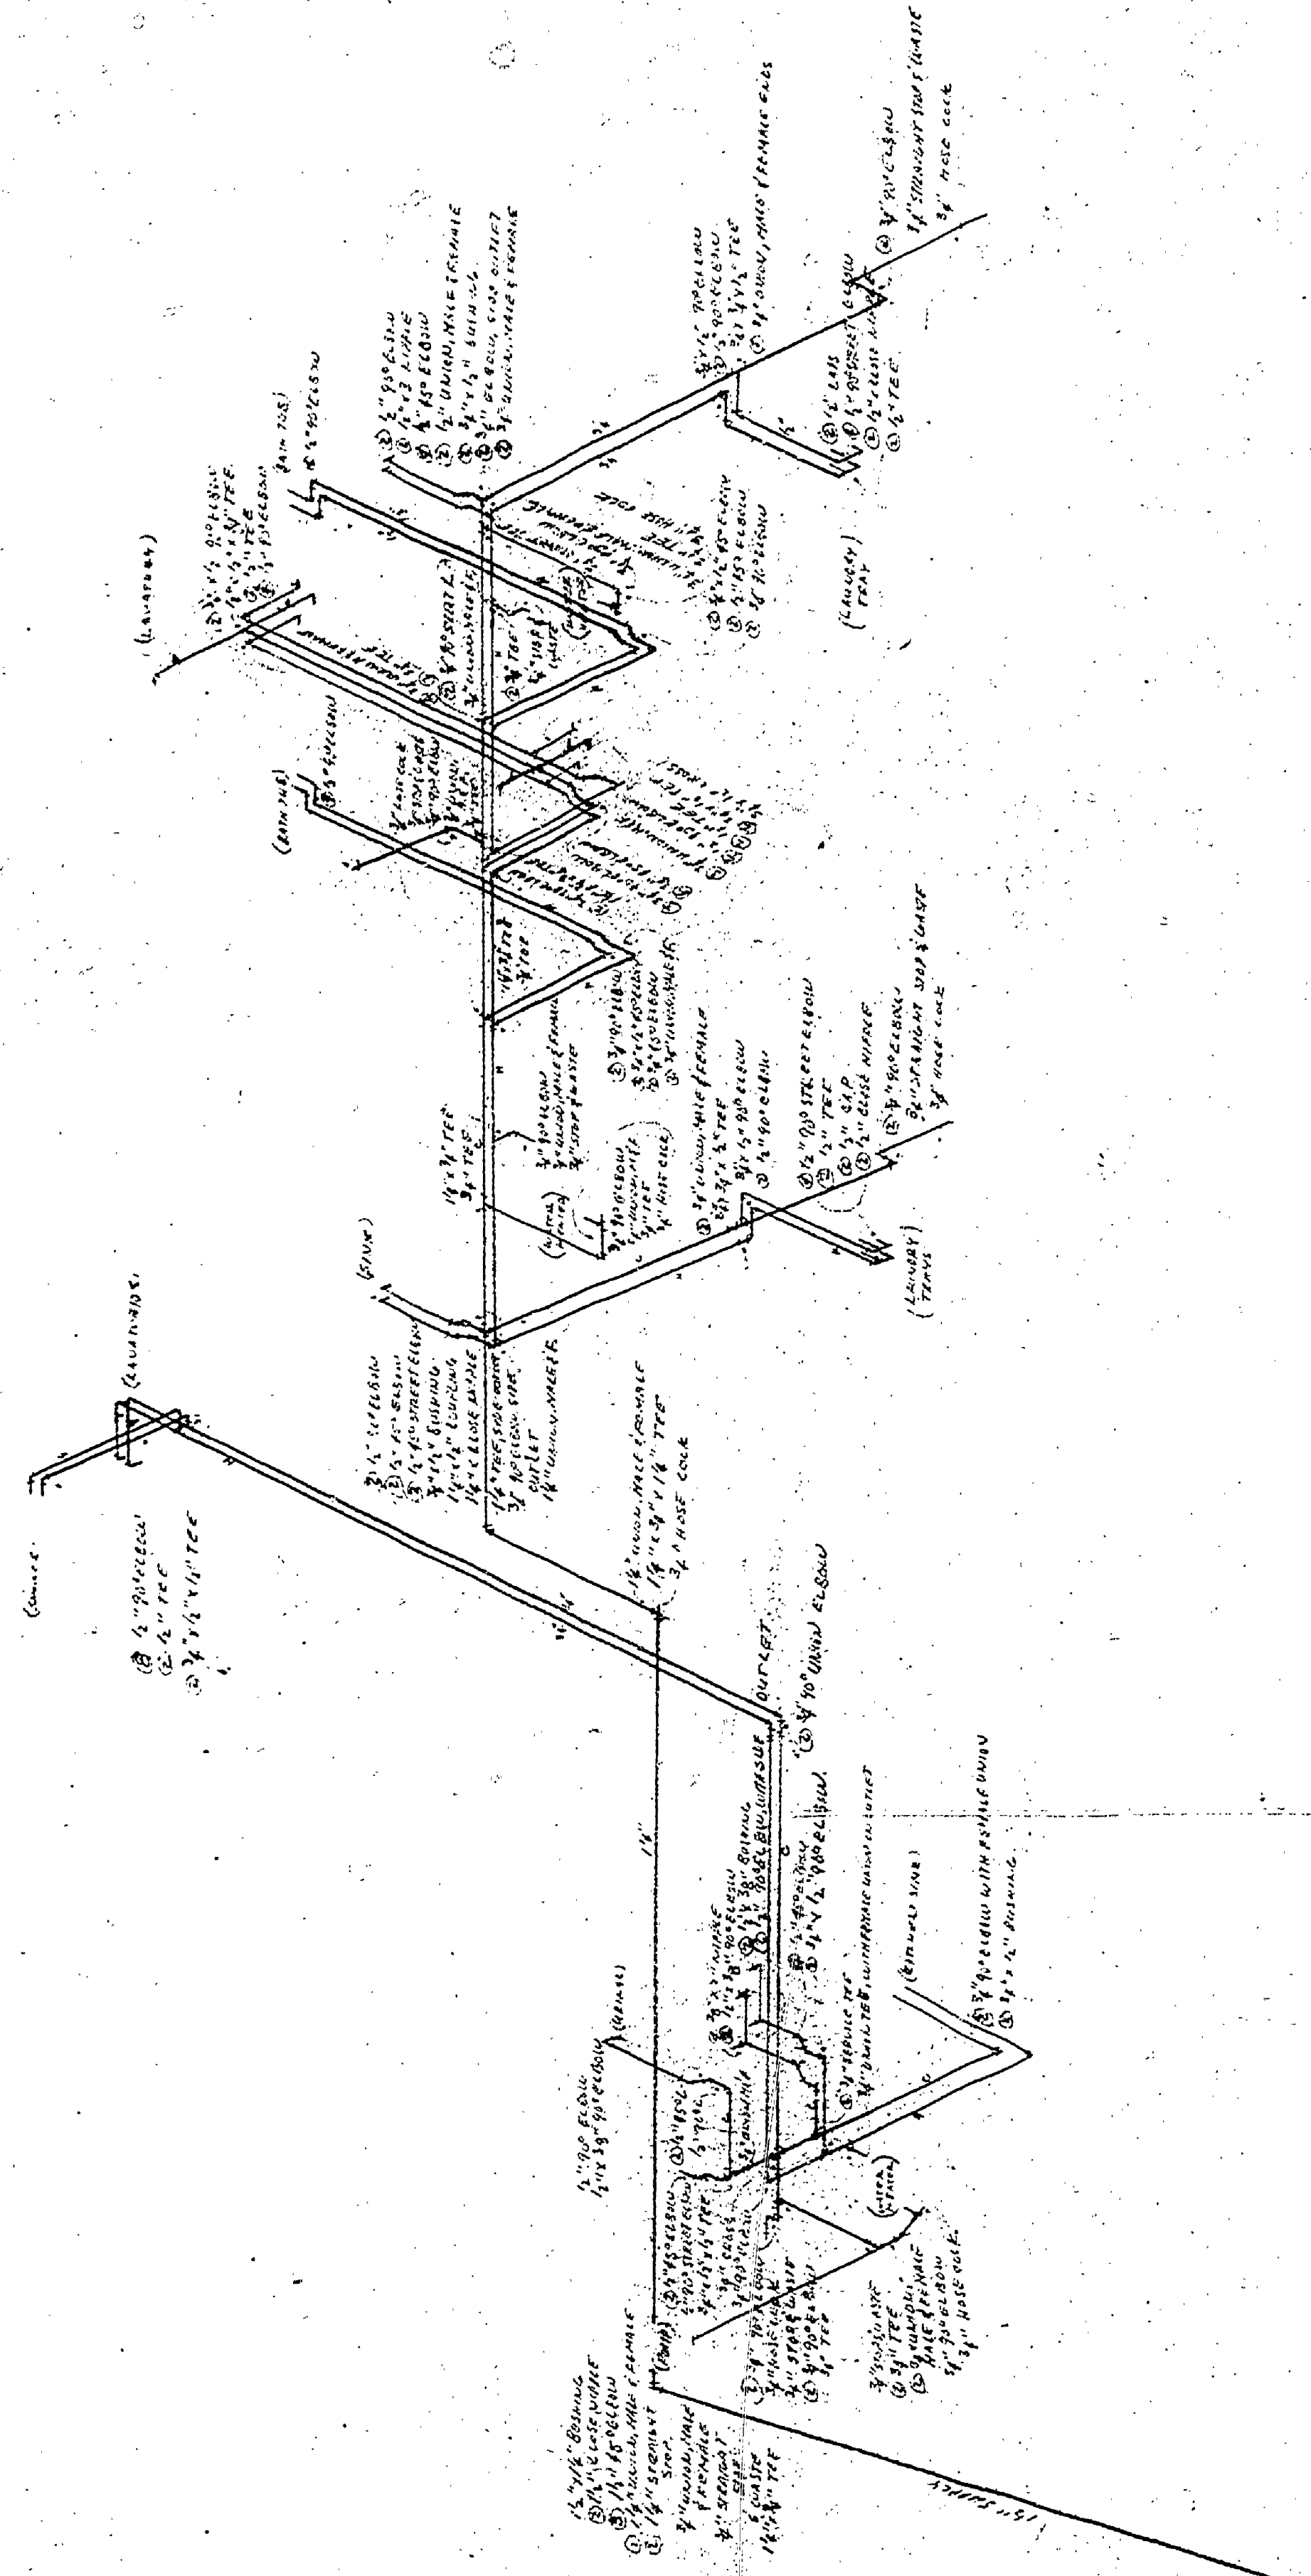

DRAINAGE TILE LAYOUT  
Scale: 1/4" = 1'-0"

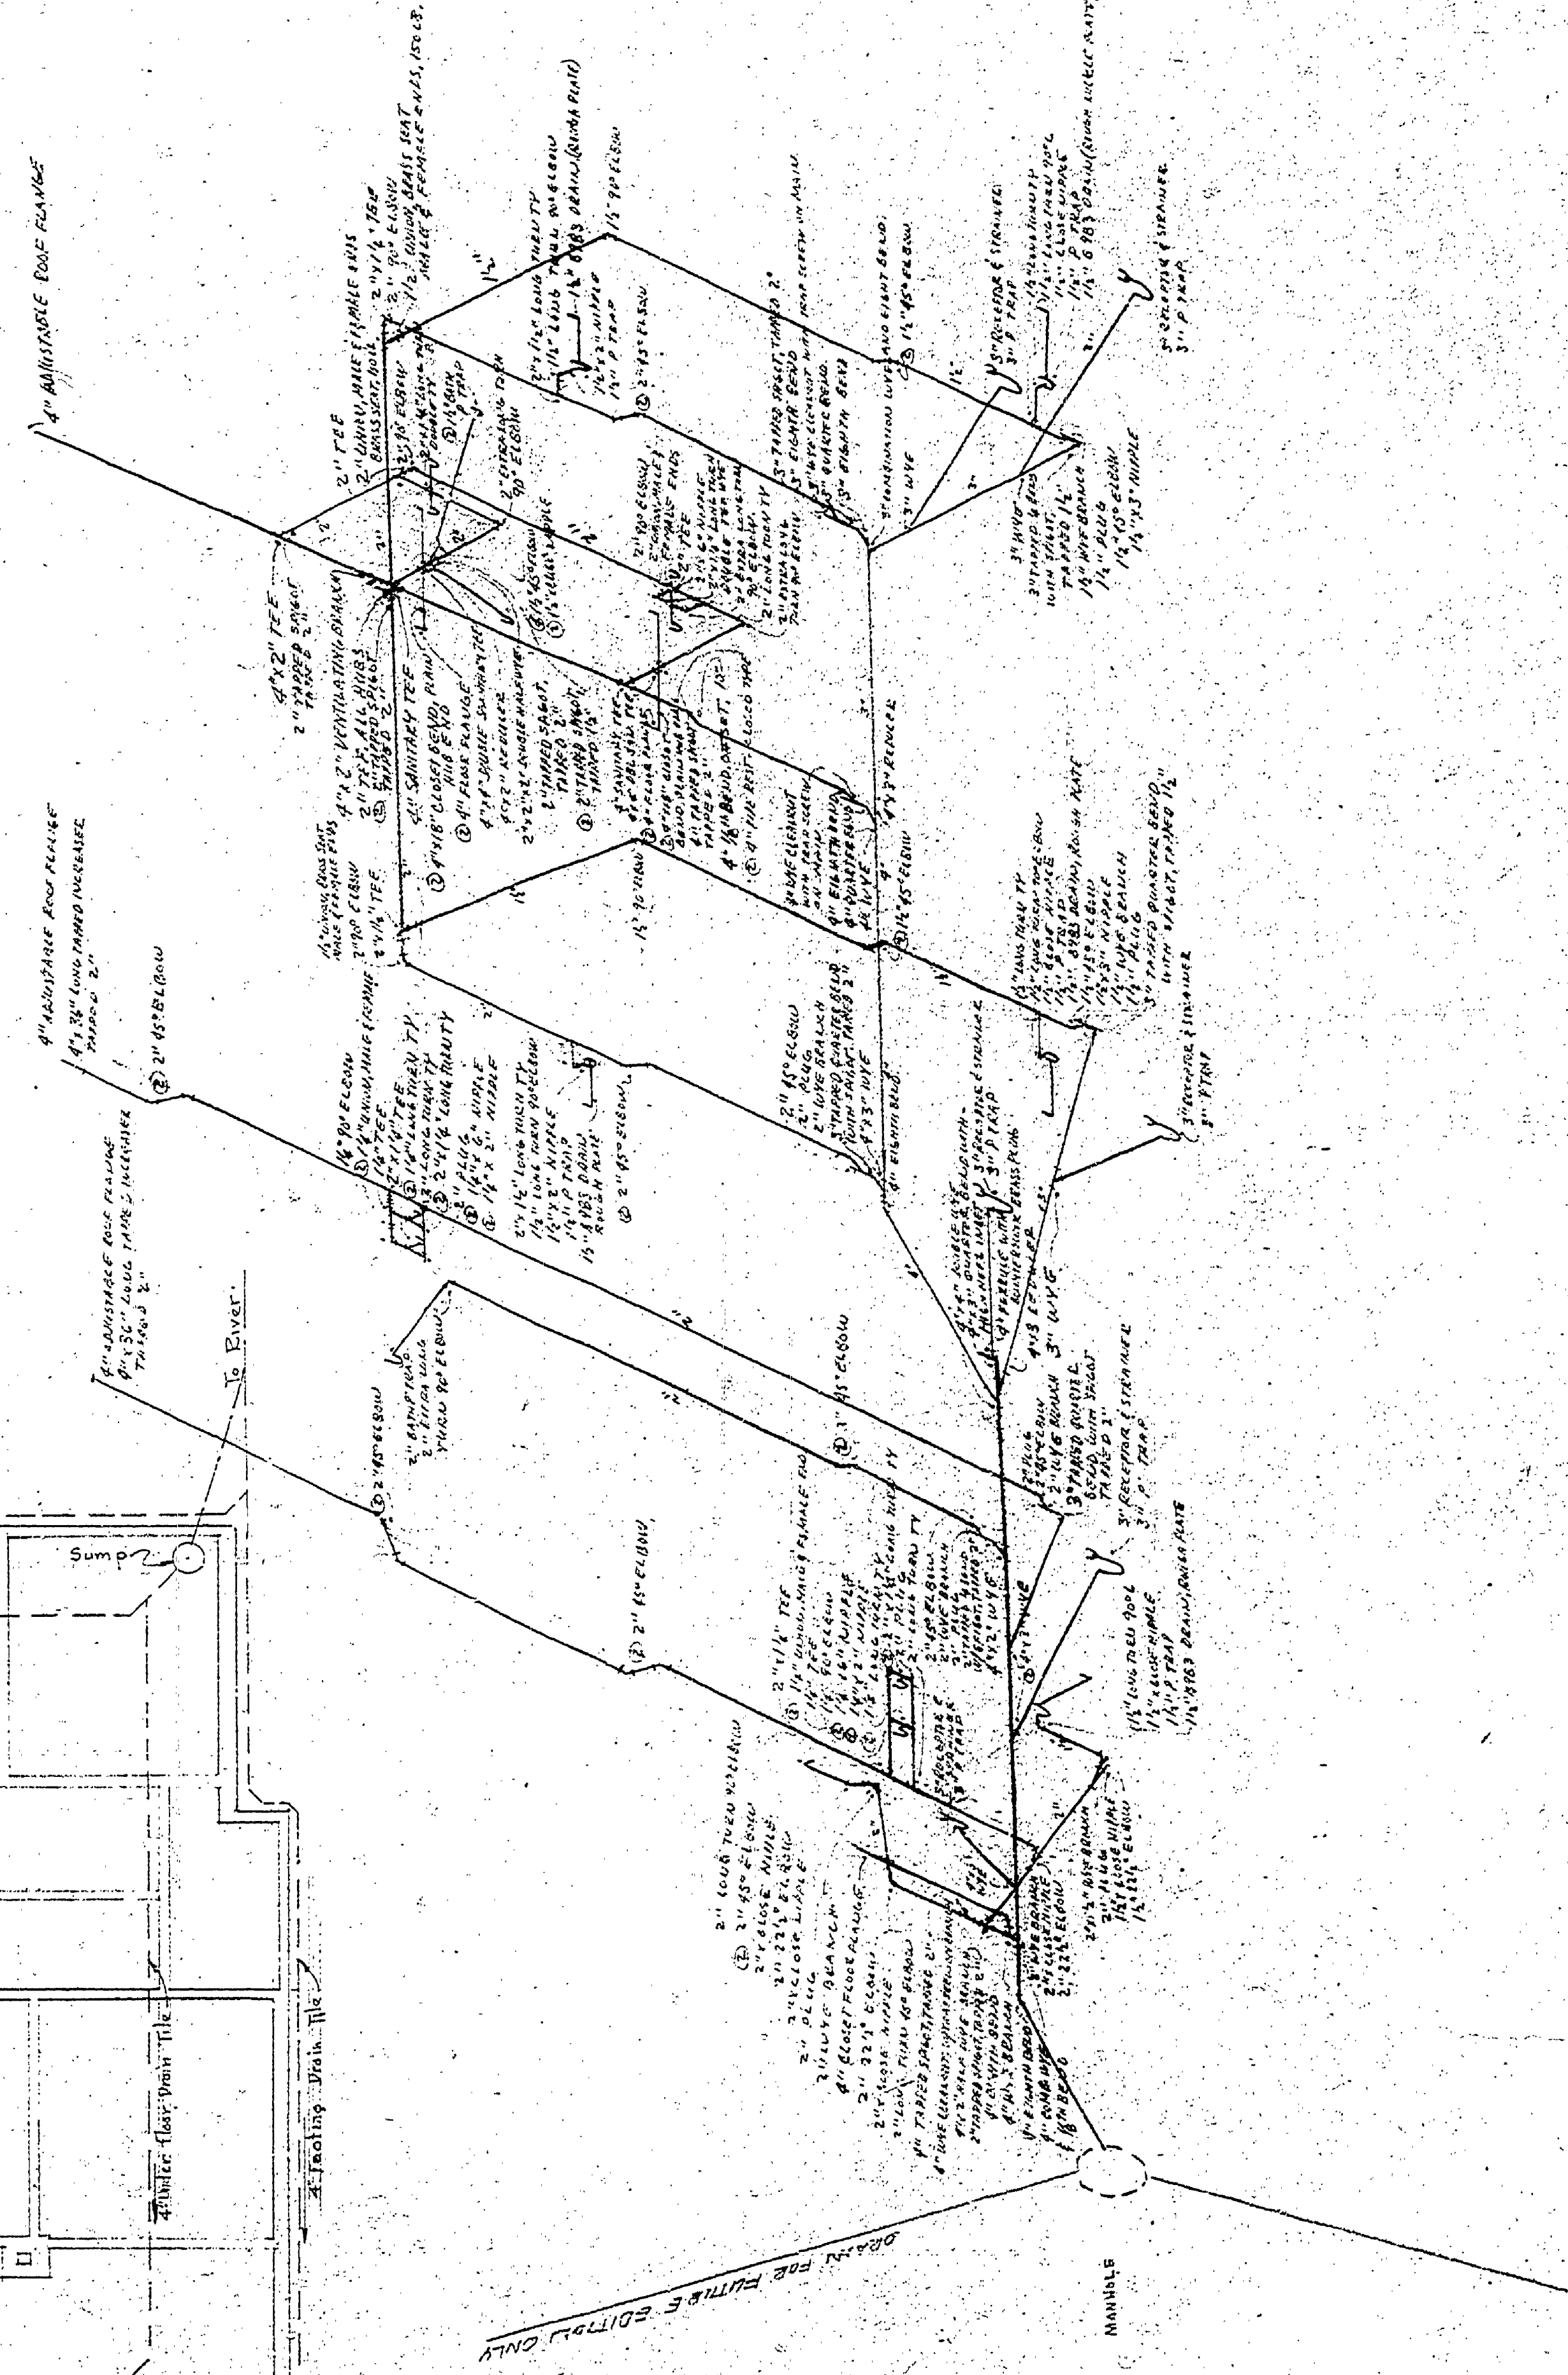

MICHIGAN DEPARTMENT OF CONSERVATION  
PARKS AND RECREATION DIVISION

CLUDINGTON STATE PARK  
STAFF QUARTERS

SHEET NO. 8 OF 8  
PLAN NO. A-104