
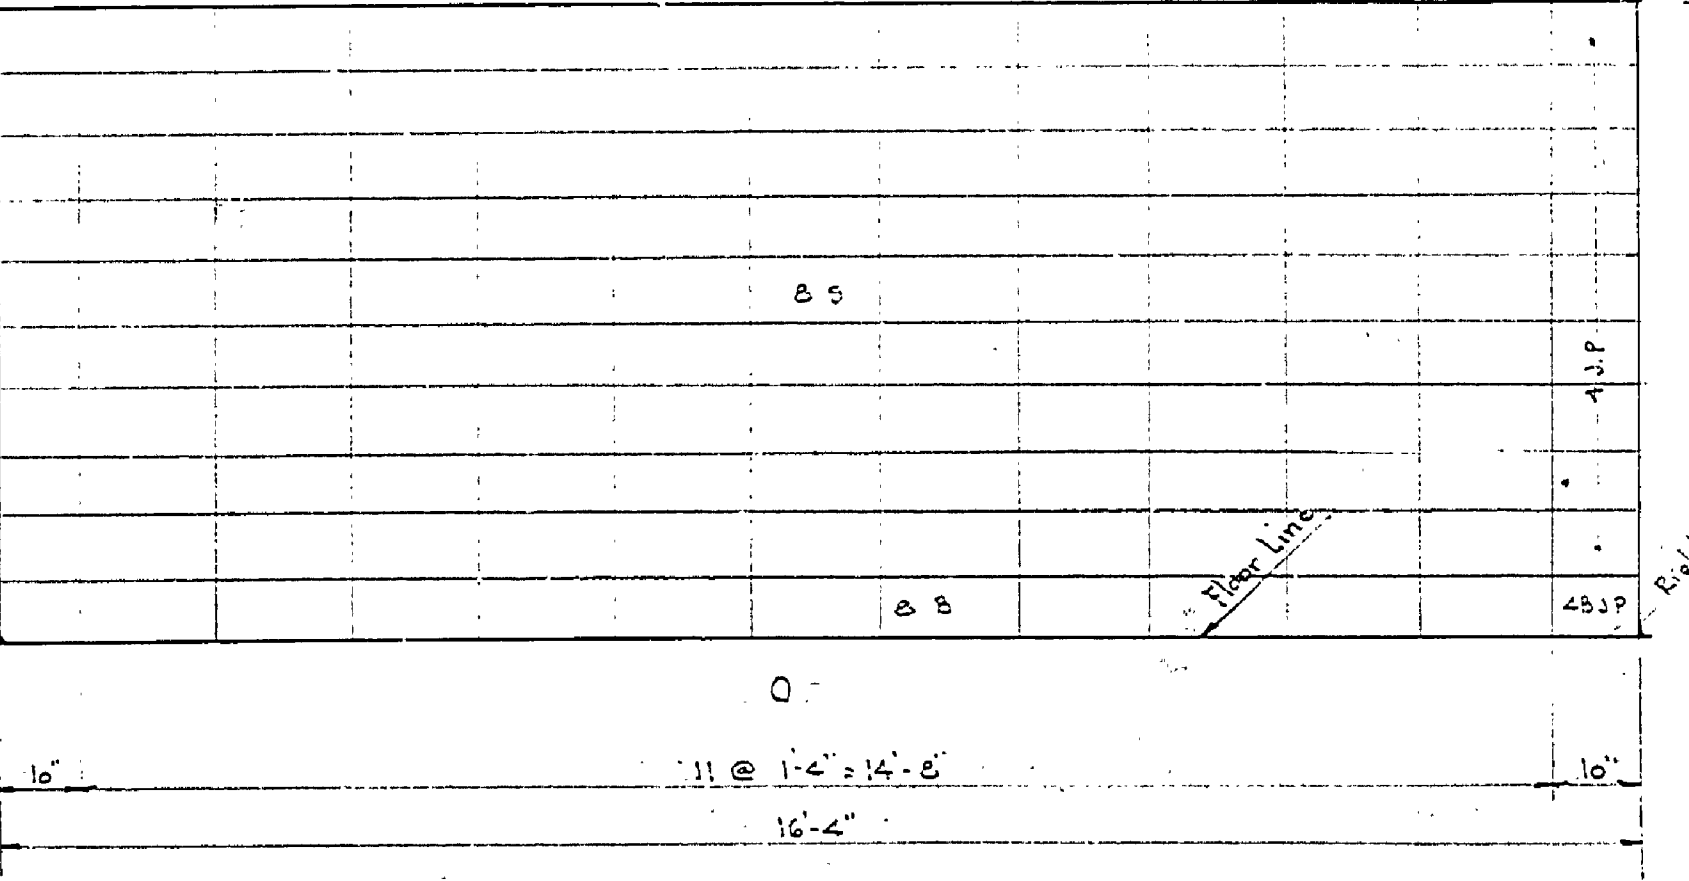
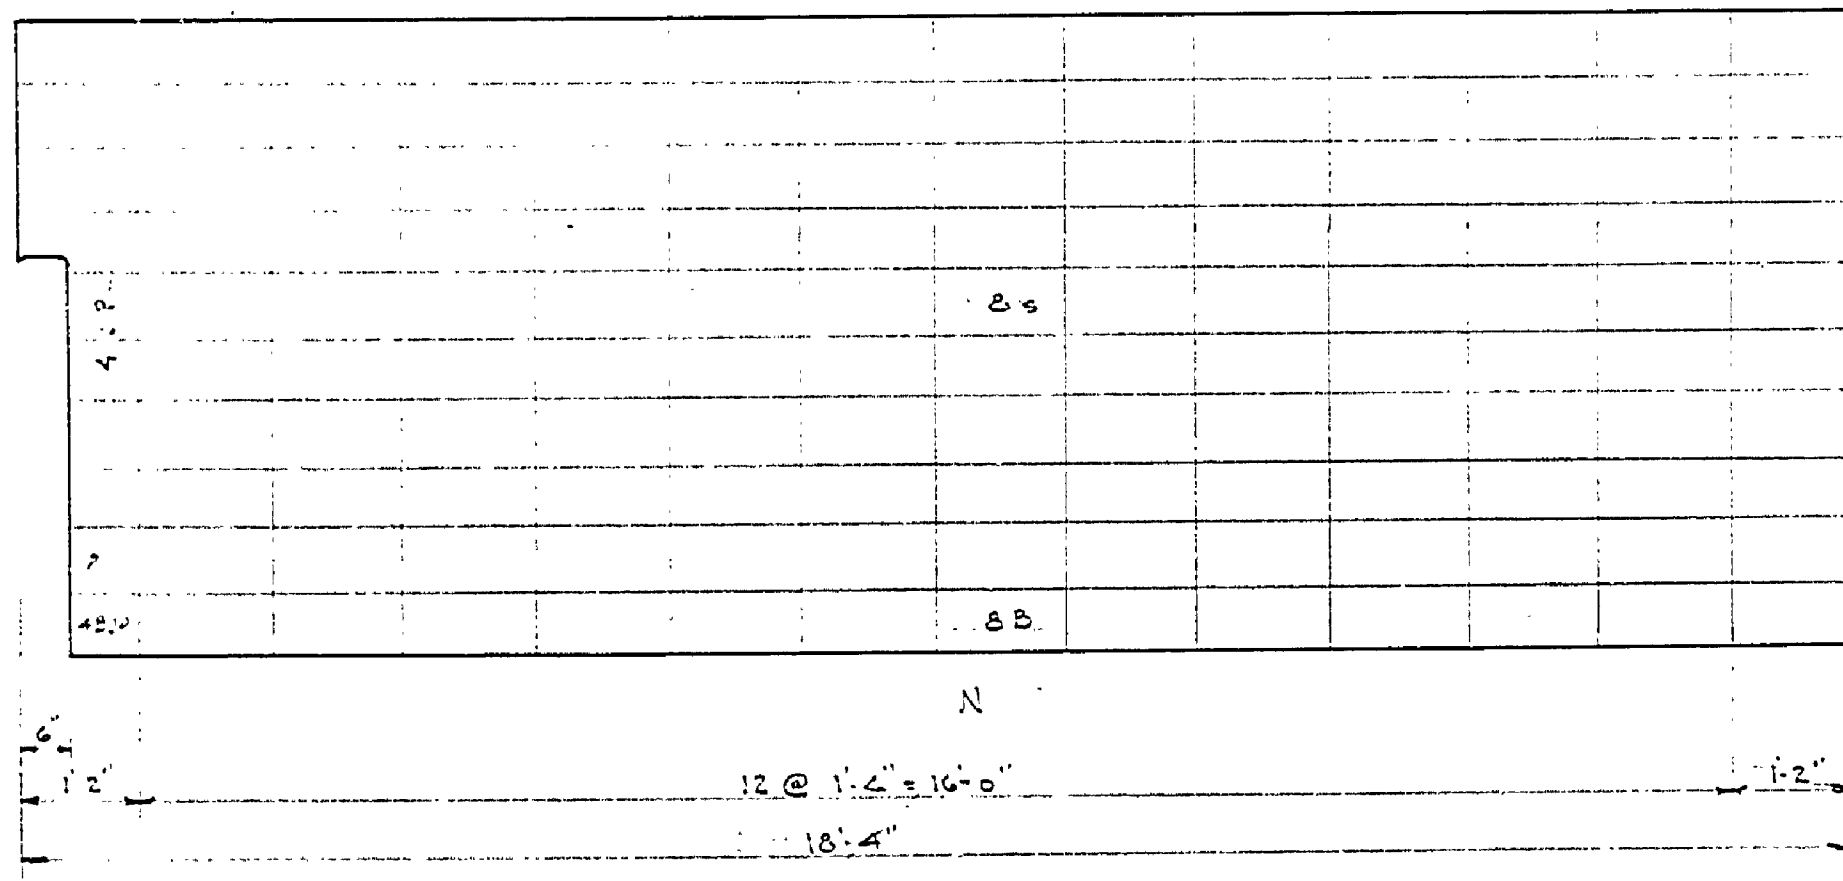
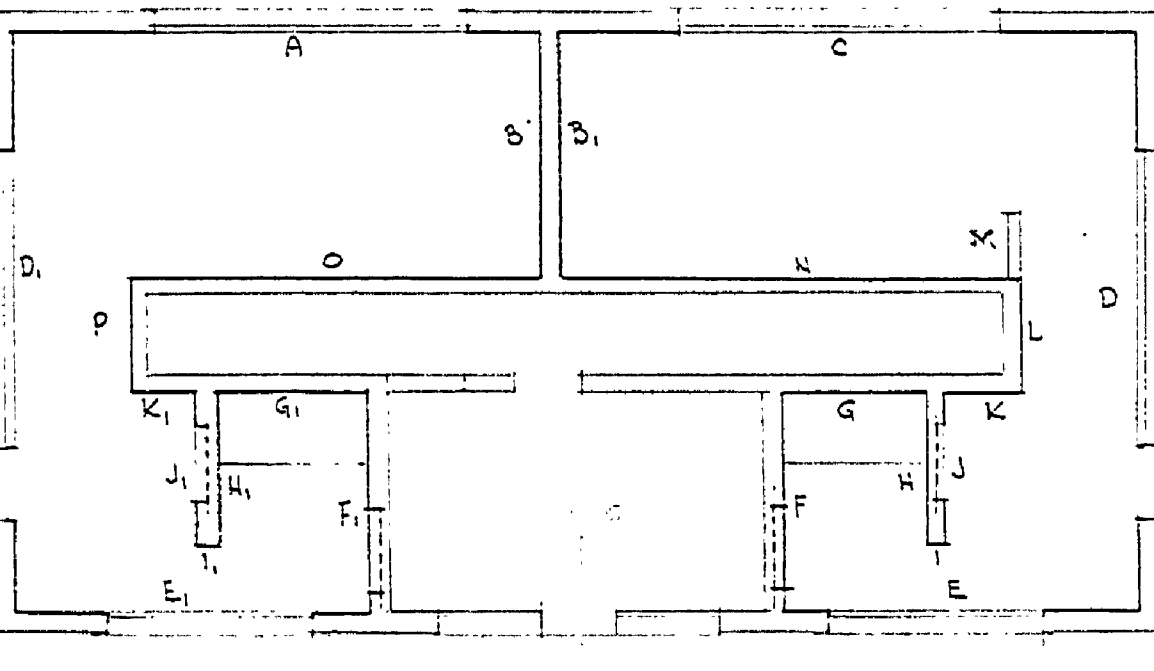
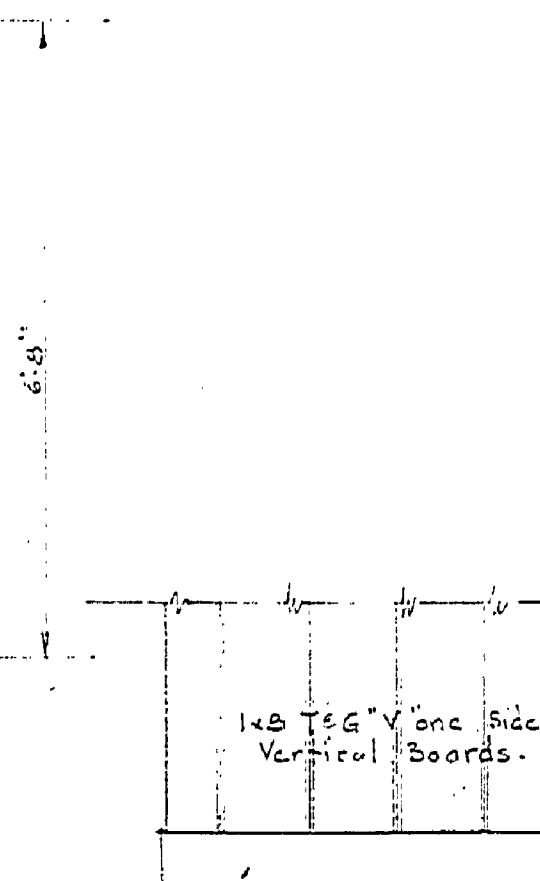
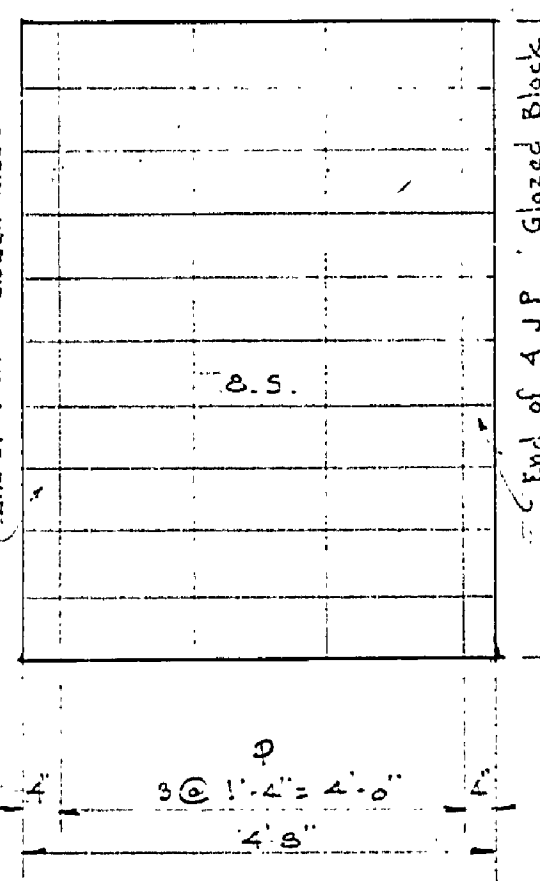
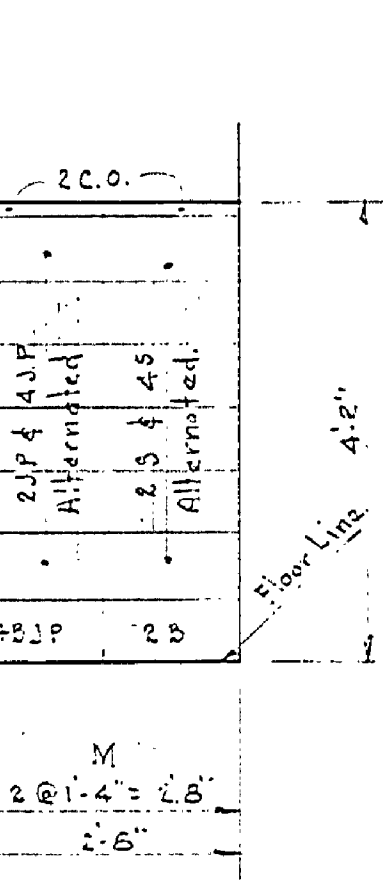
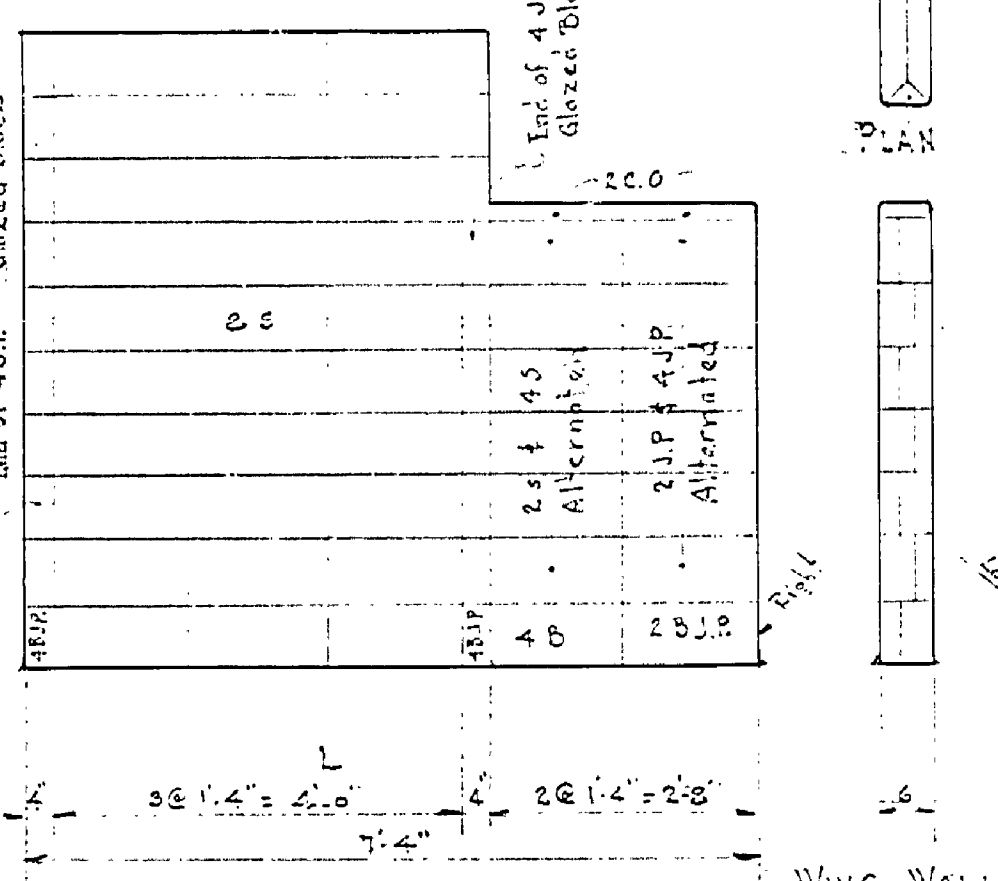
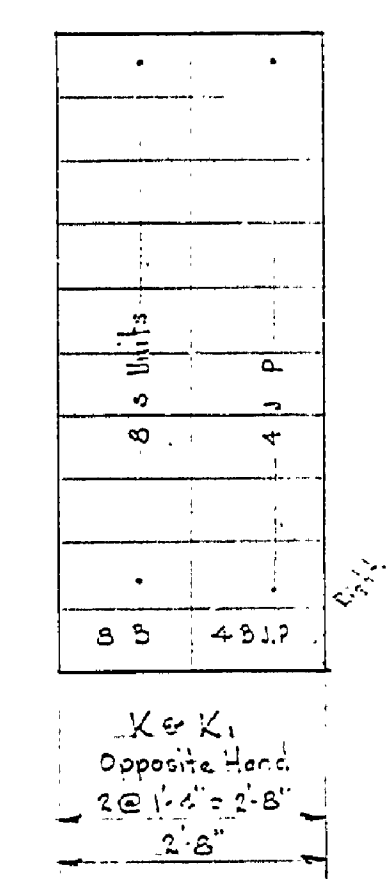
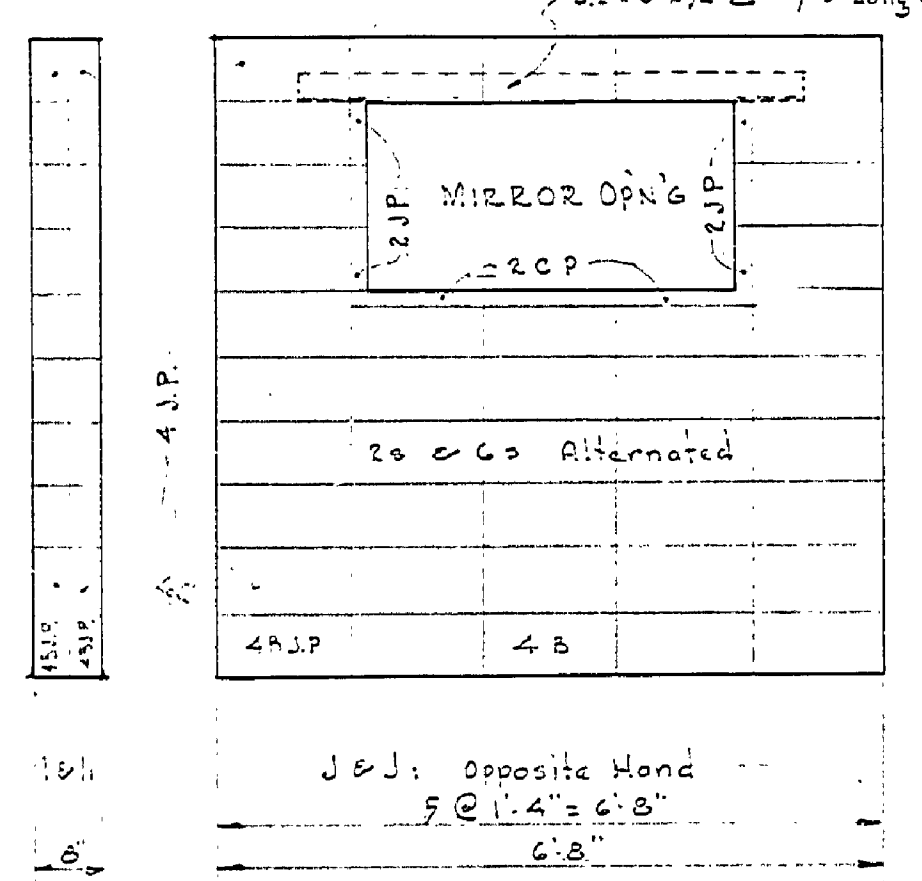
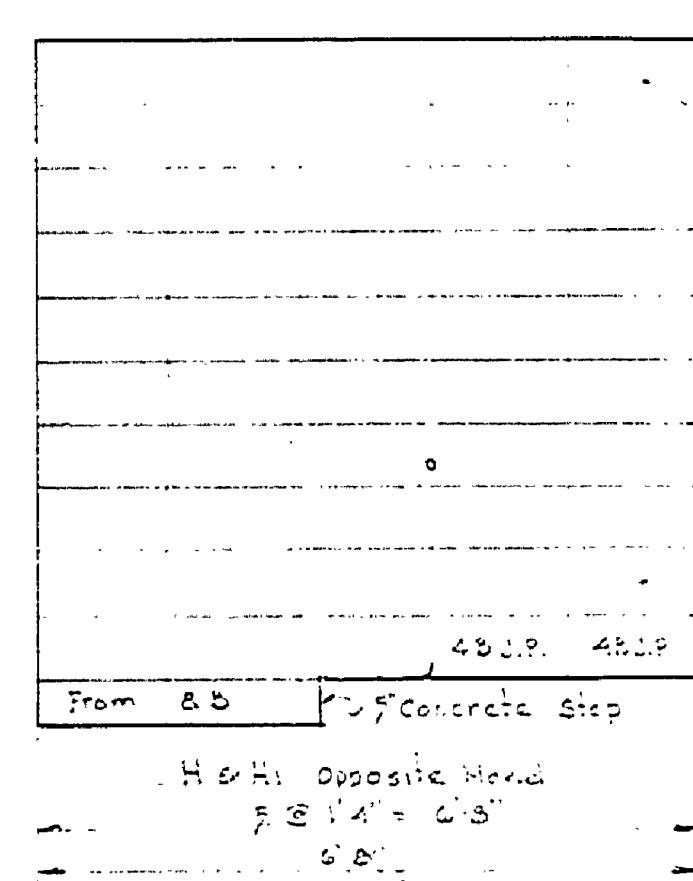
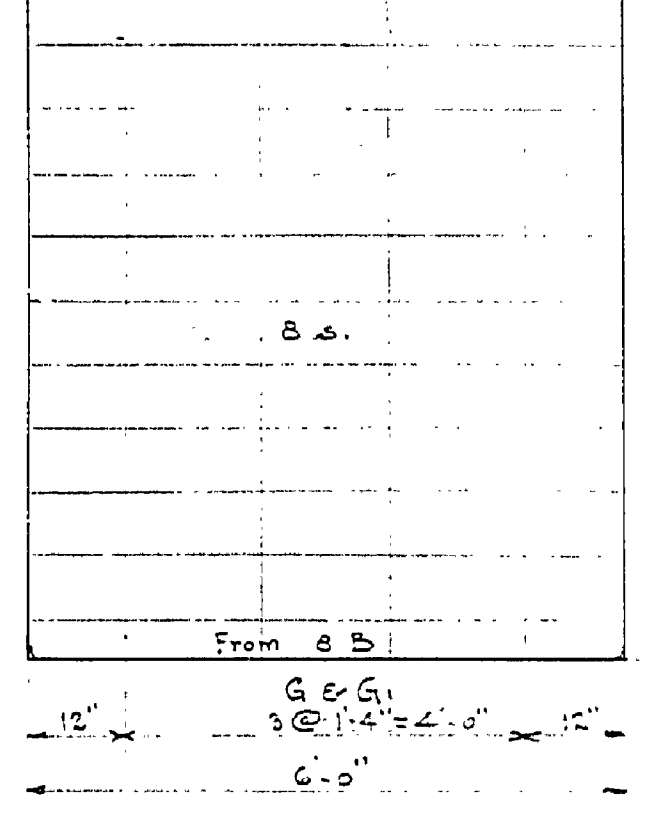
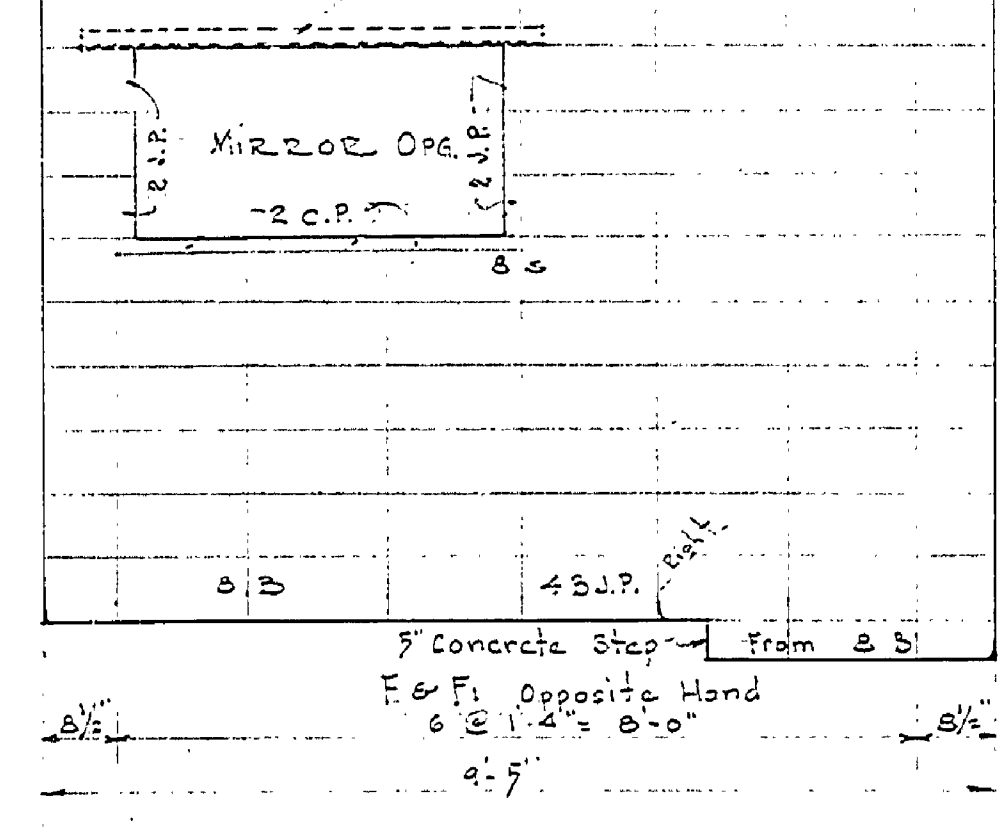
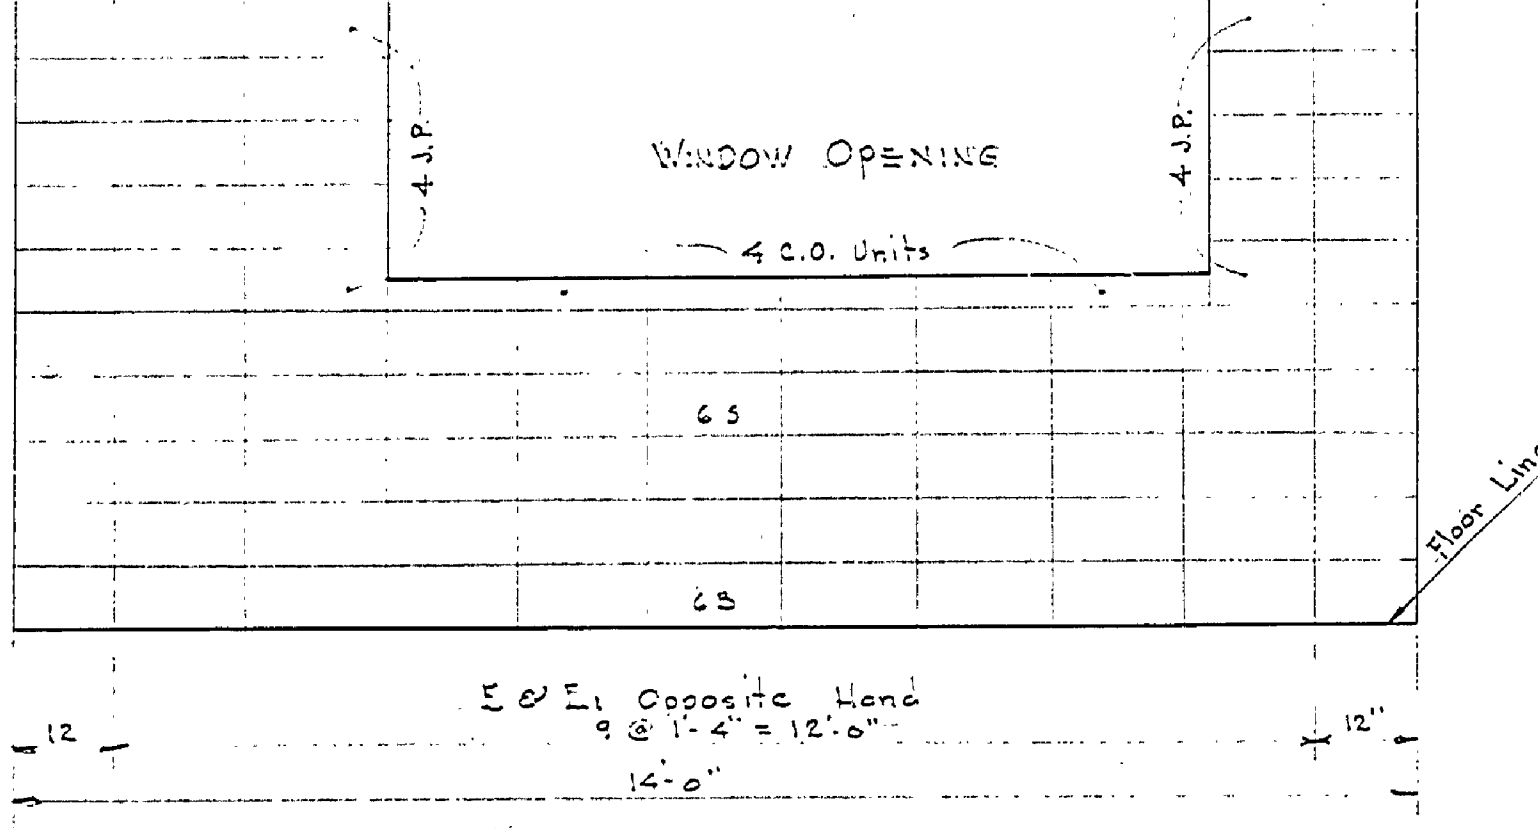
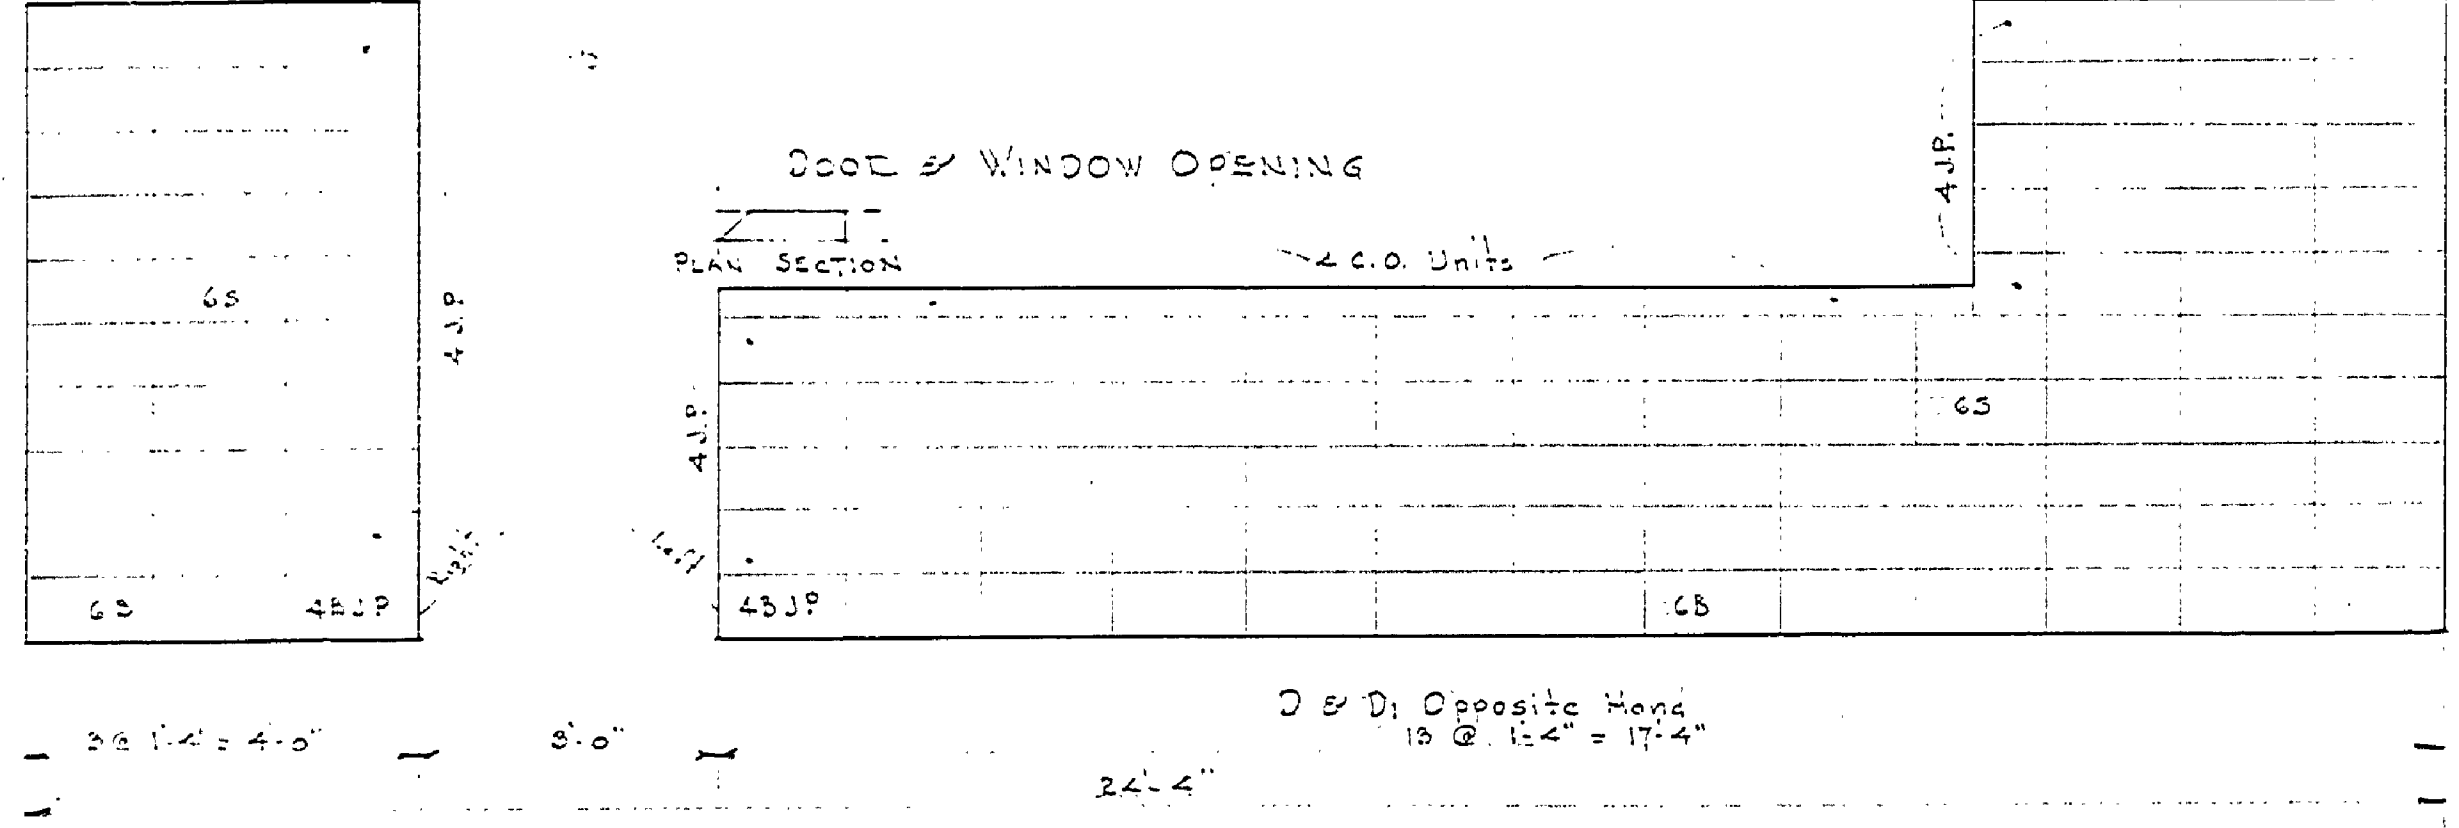
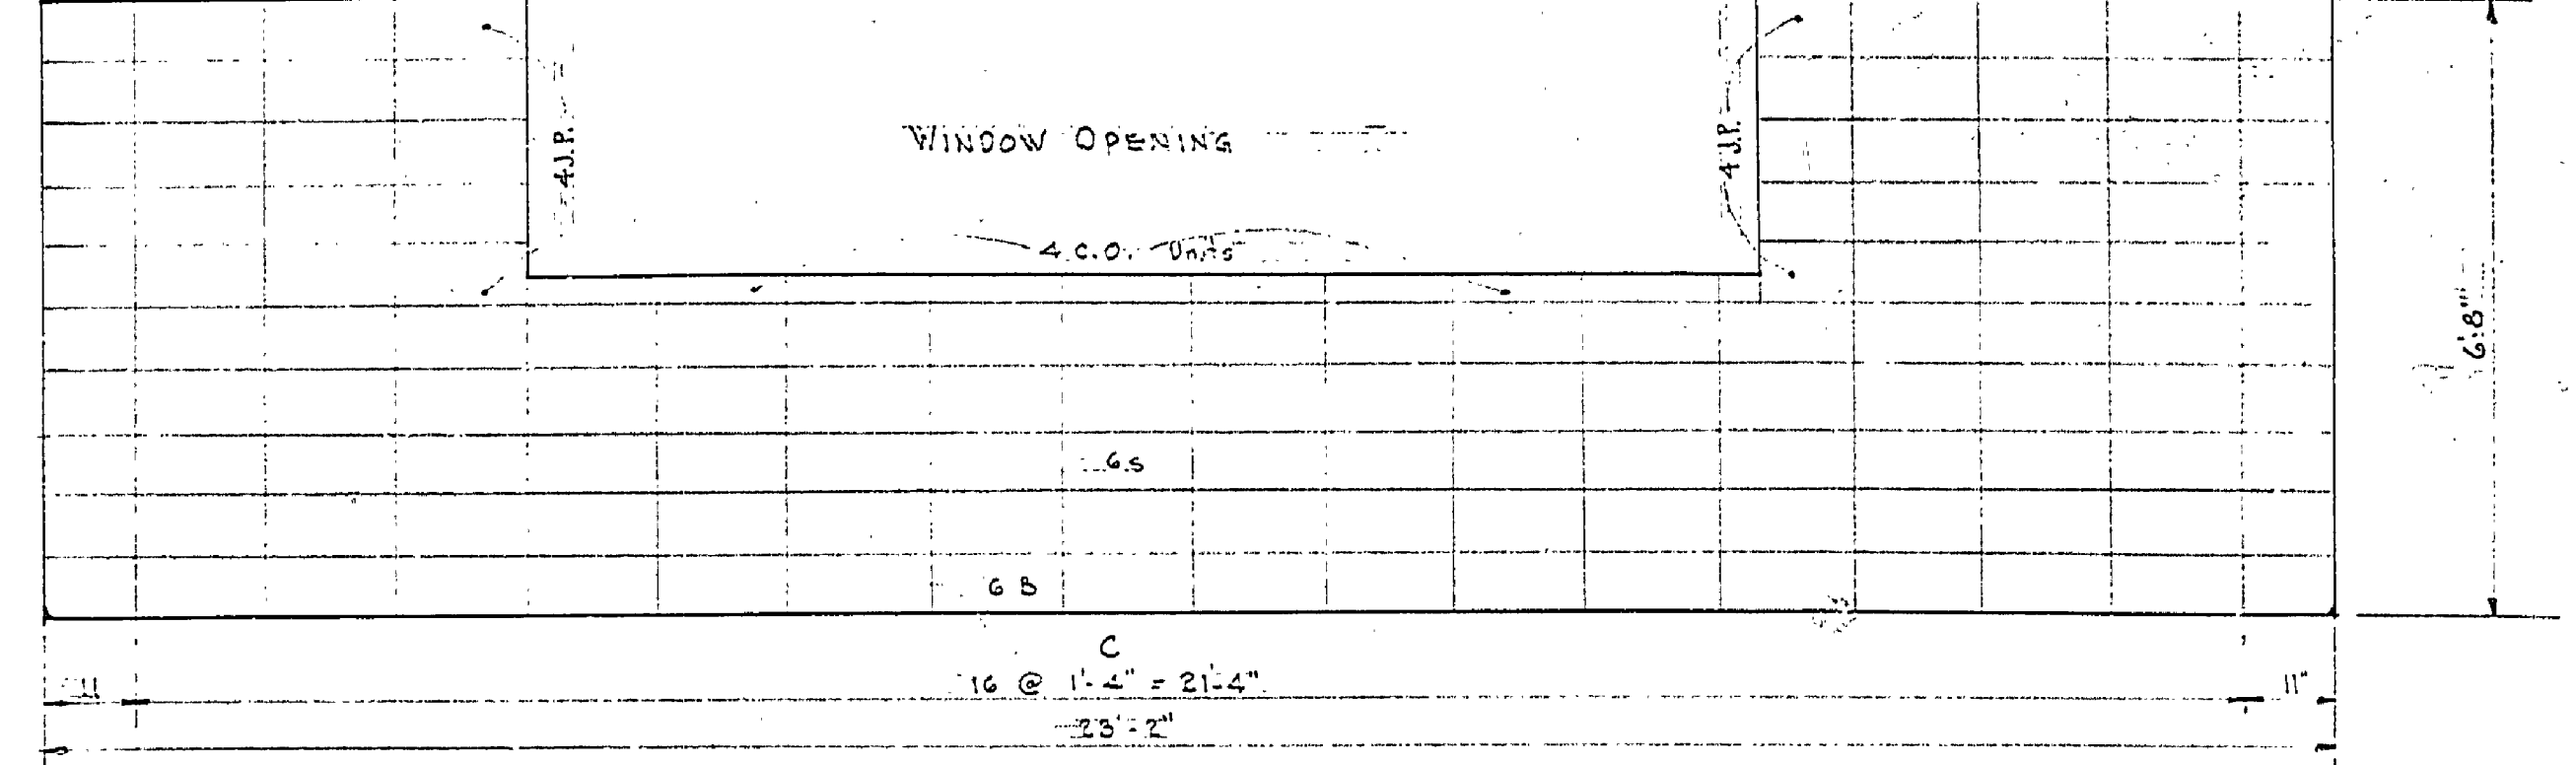
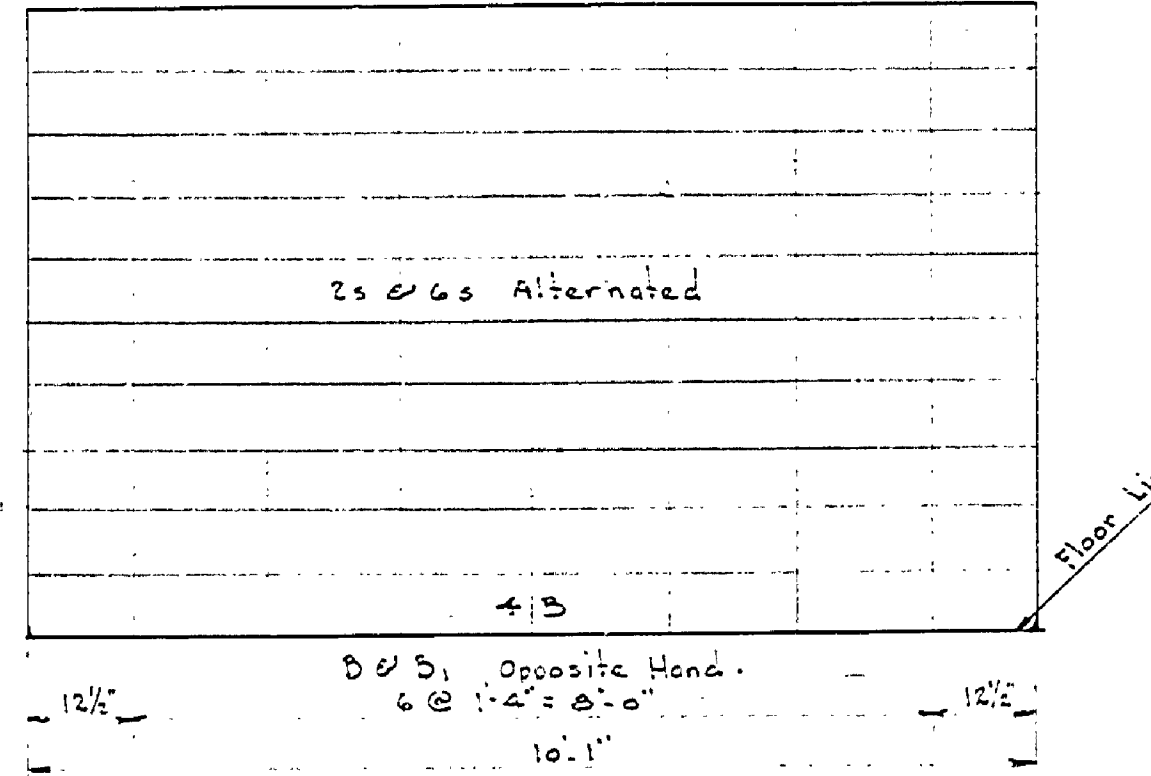


DATE	DATE	NO.	BY	REVISIONS	DATE	BY
		1		4		
		2		5		
		3		6		

DRAWN BY: J.W. F.H.
 TRACED BY: J.C. Mac...
 CHECKED BY: J.C. Mac...
 DATE: 7-17-53

REVIEWED BY SECTIONS:
 ARCHITECTURAL: J.C. Mac...
 ENGINEERING: J.C. Mac...
 LANDSCAPE: J.C. Mac...

APPROVED BY: J.C. Mac...
 ASSISTANT CHIEF IN CHARGE OF DESIGN: J.C. Mac...
 DATE: 7-17-53

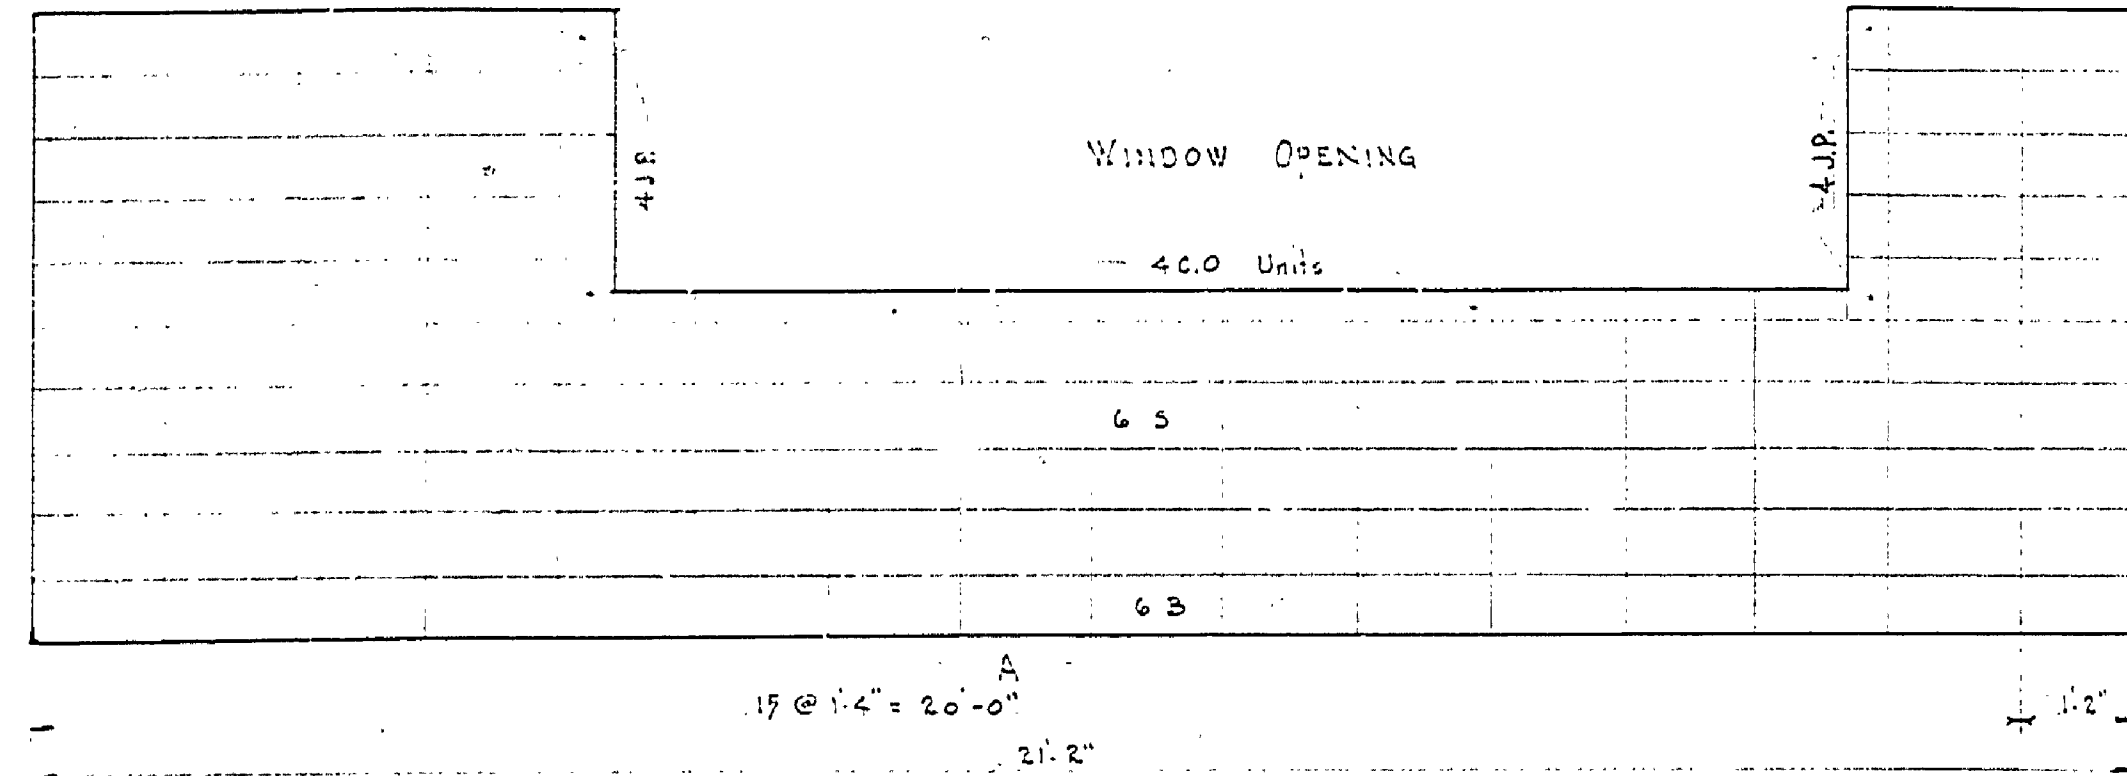

LAYOUT OF 16 X 8 STACK BLOCK
Scale 1/8" = 1'-0"

NOTE:
 J.P. = Square Corner
 B.J.P. = Base Square Corner
 S. = Base
 S.P. = Stretcher
 C.P. = Cap Square Corner
 C.O. = Bullnose Corner
 S.P. units come either left or right hand.

