
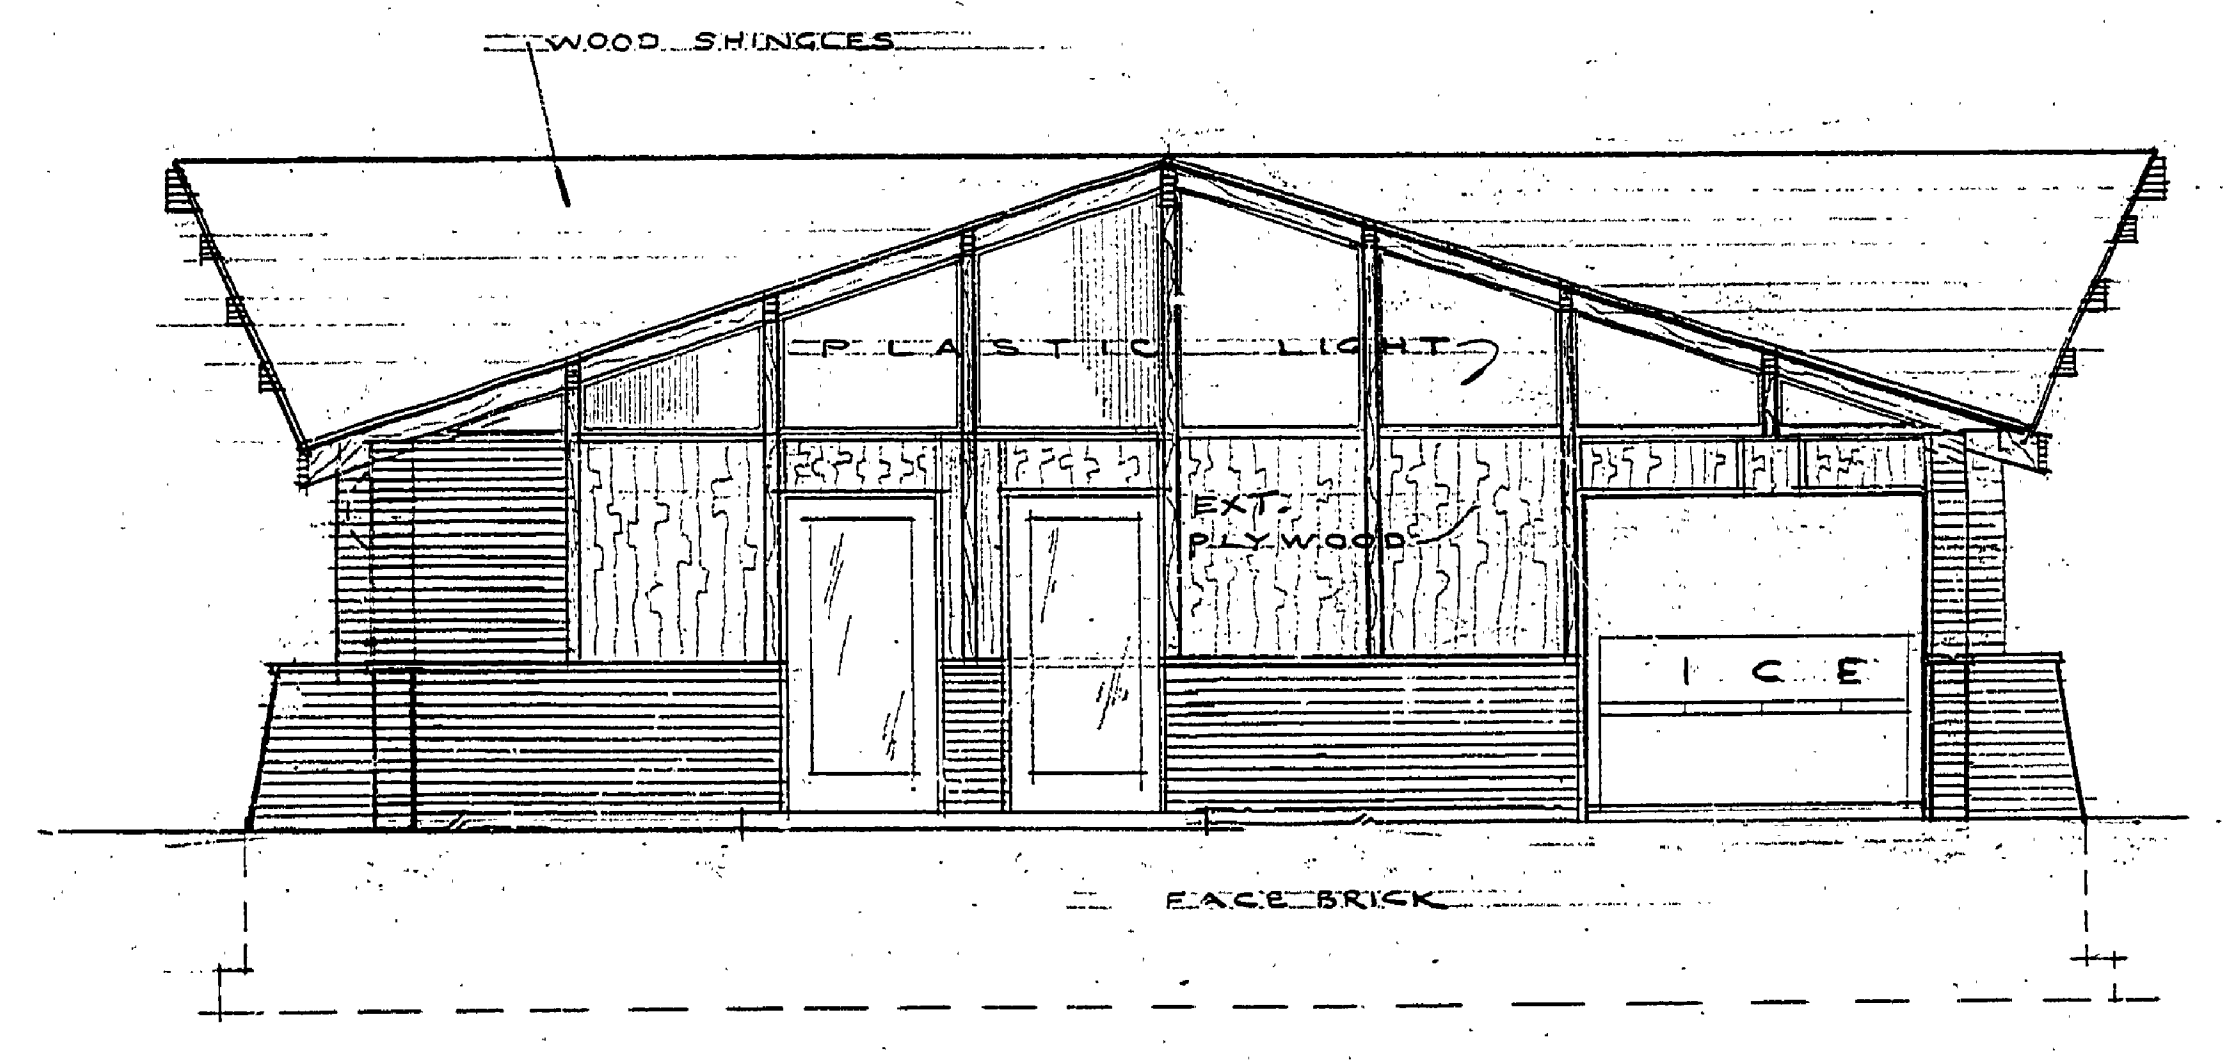
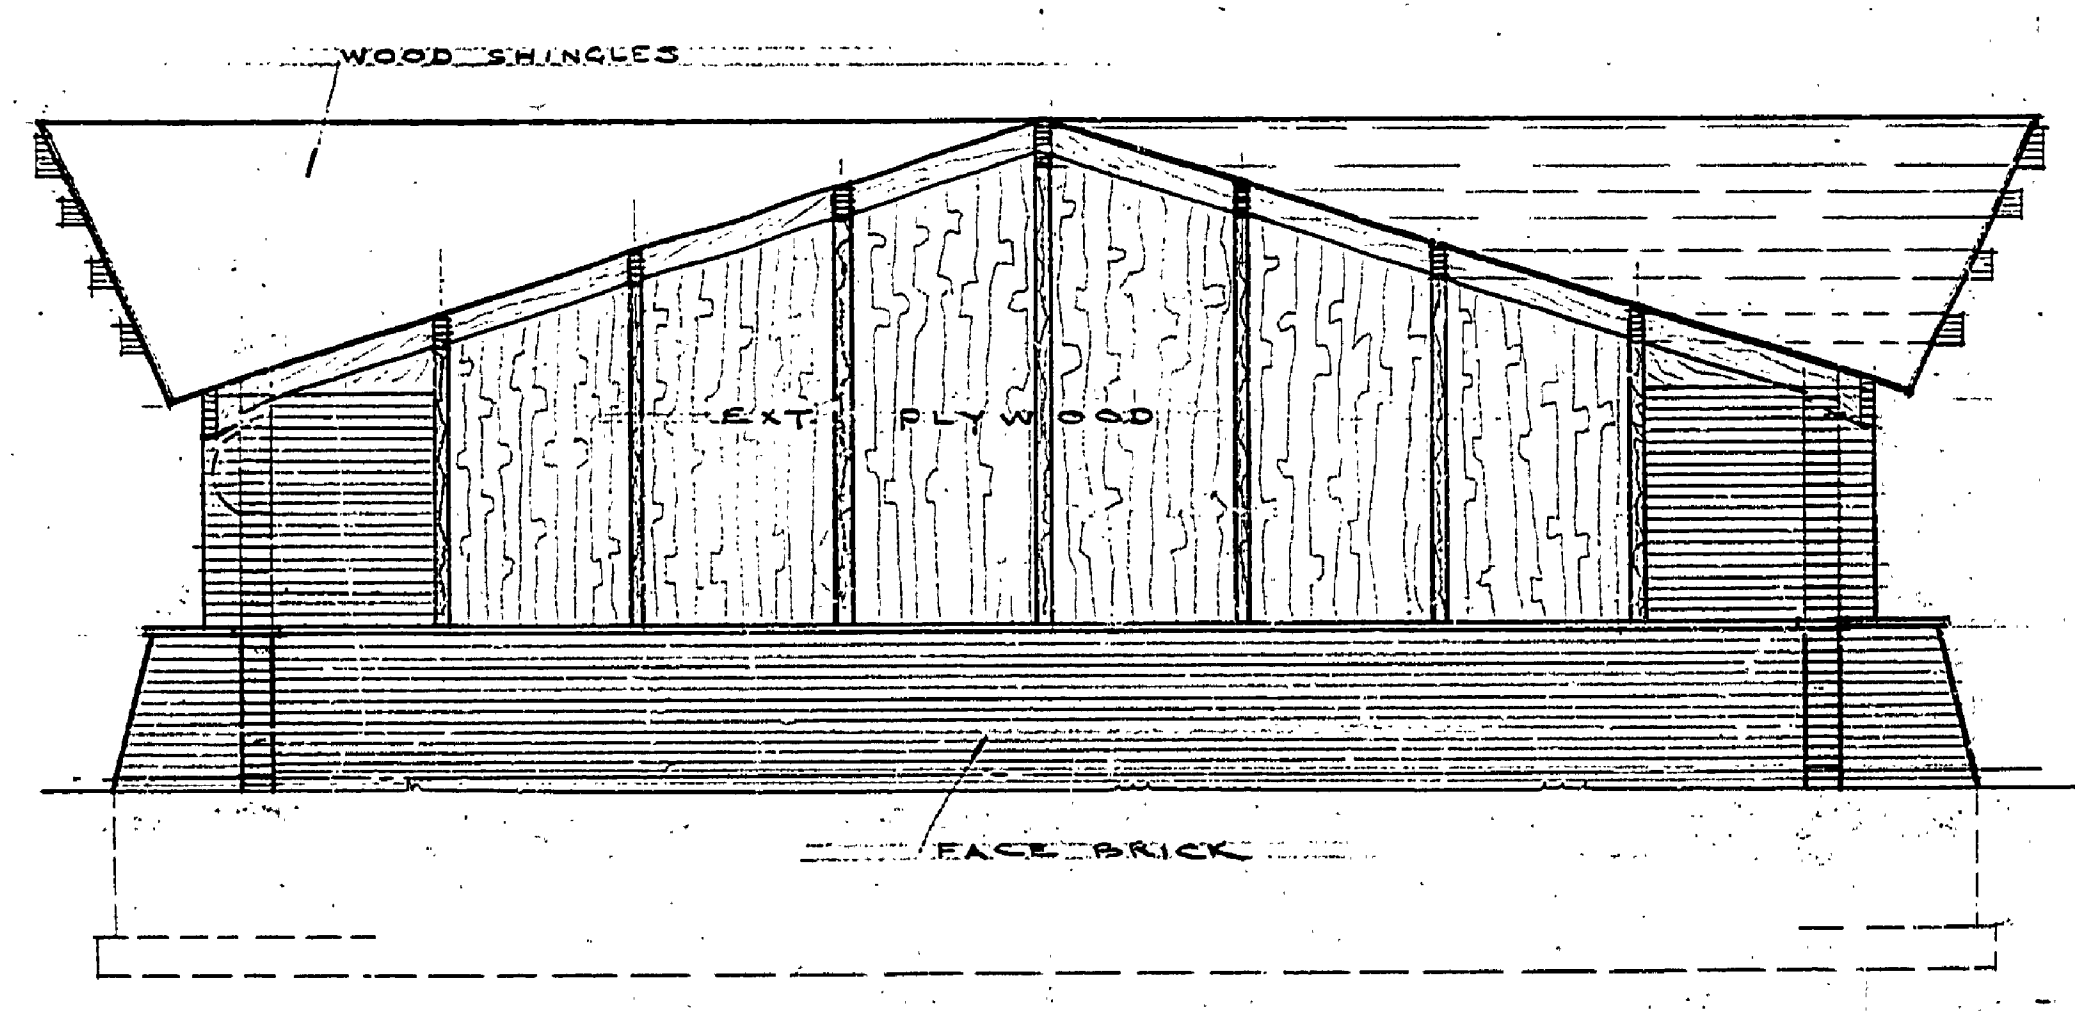
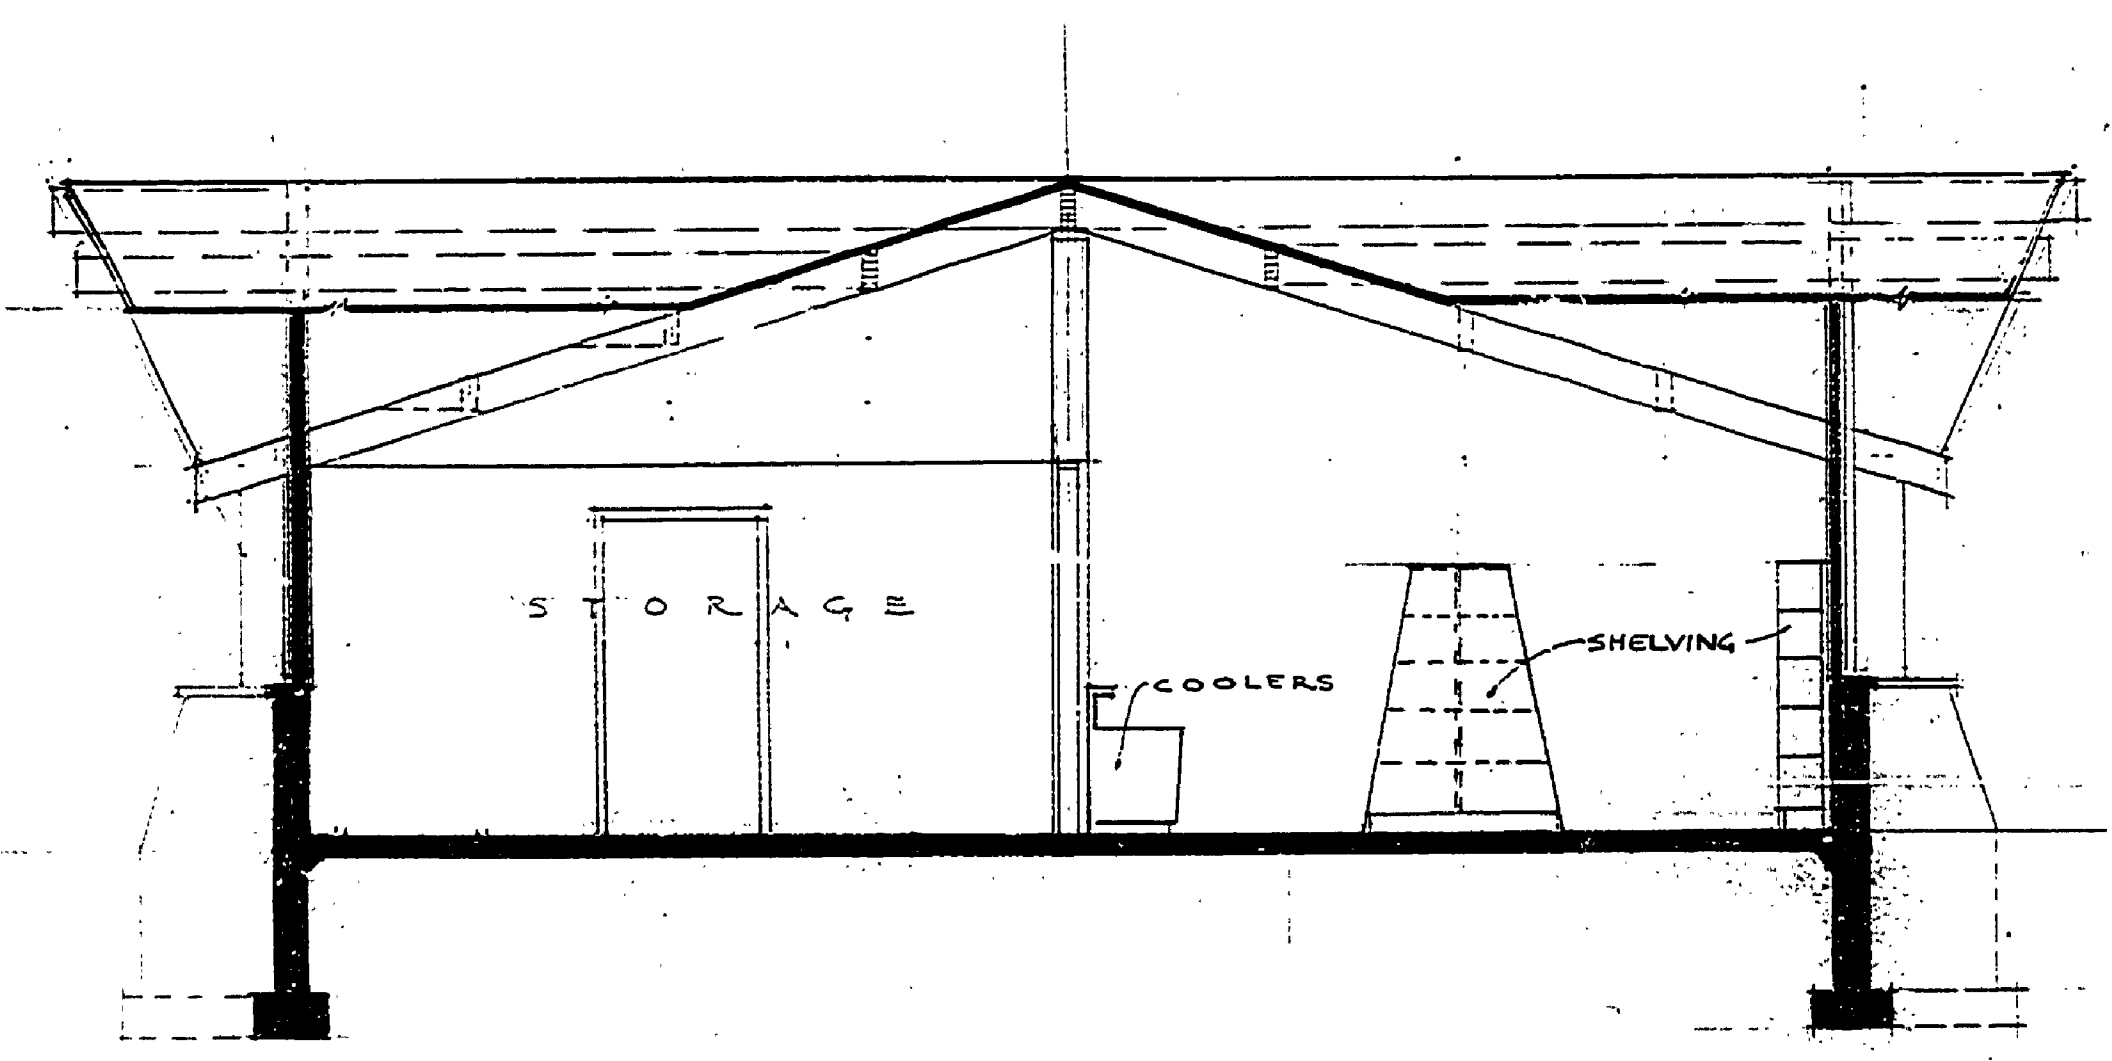


- CONSTRUCTION MATERIALS**
- CONCRETE - FOOTINGS & SLAB
 - FOUNDATION WALLS - BLOCK
 - WALLS (ABOVE GRADE)
 - BRICK & STUD WALLS
 - PLYWOOD SHEATHING
 - CEILINGS - NONE, OPEN TO ROOF
 - ROOF FRAMING
 - WOODEN BEAMS
 - T. & G. ROOF DECK
 - WOOD SHINGLES
 - PLASTIC GRATING IN GABLE ENDS

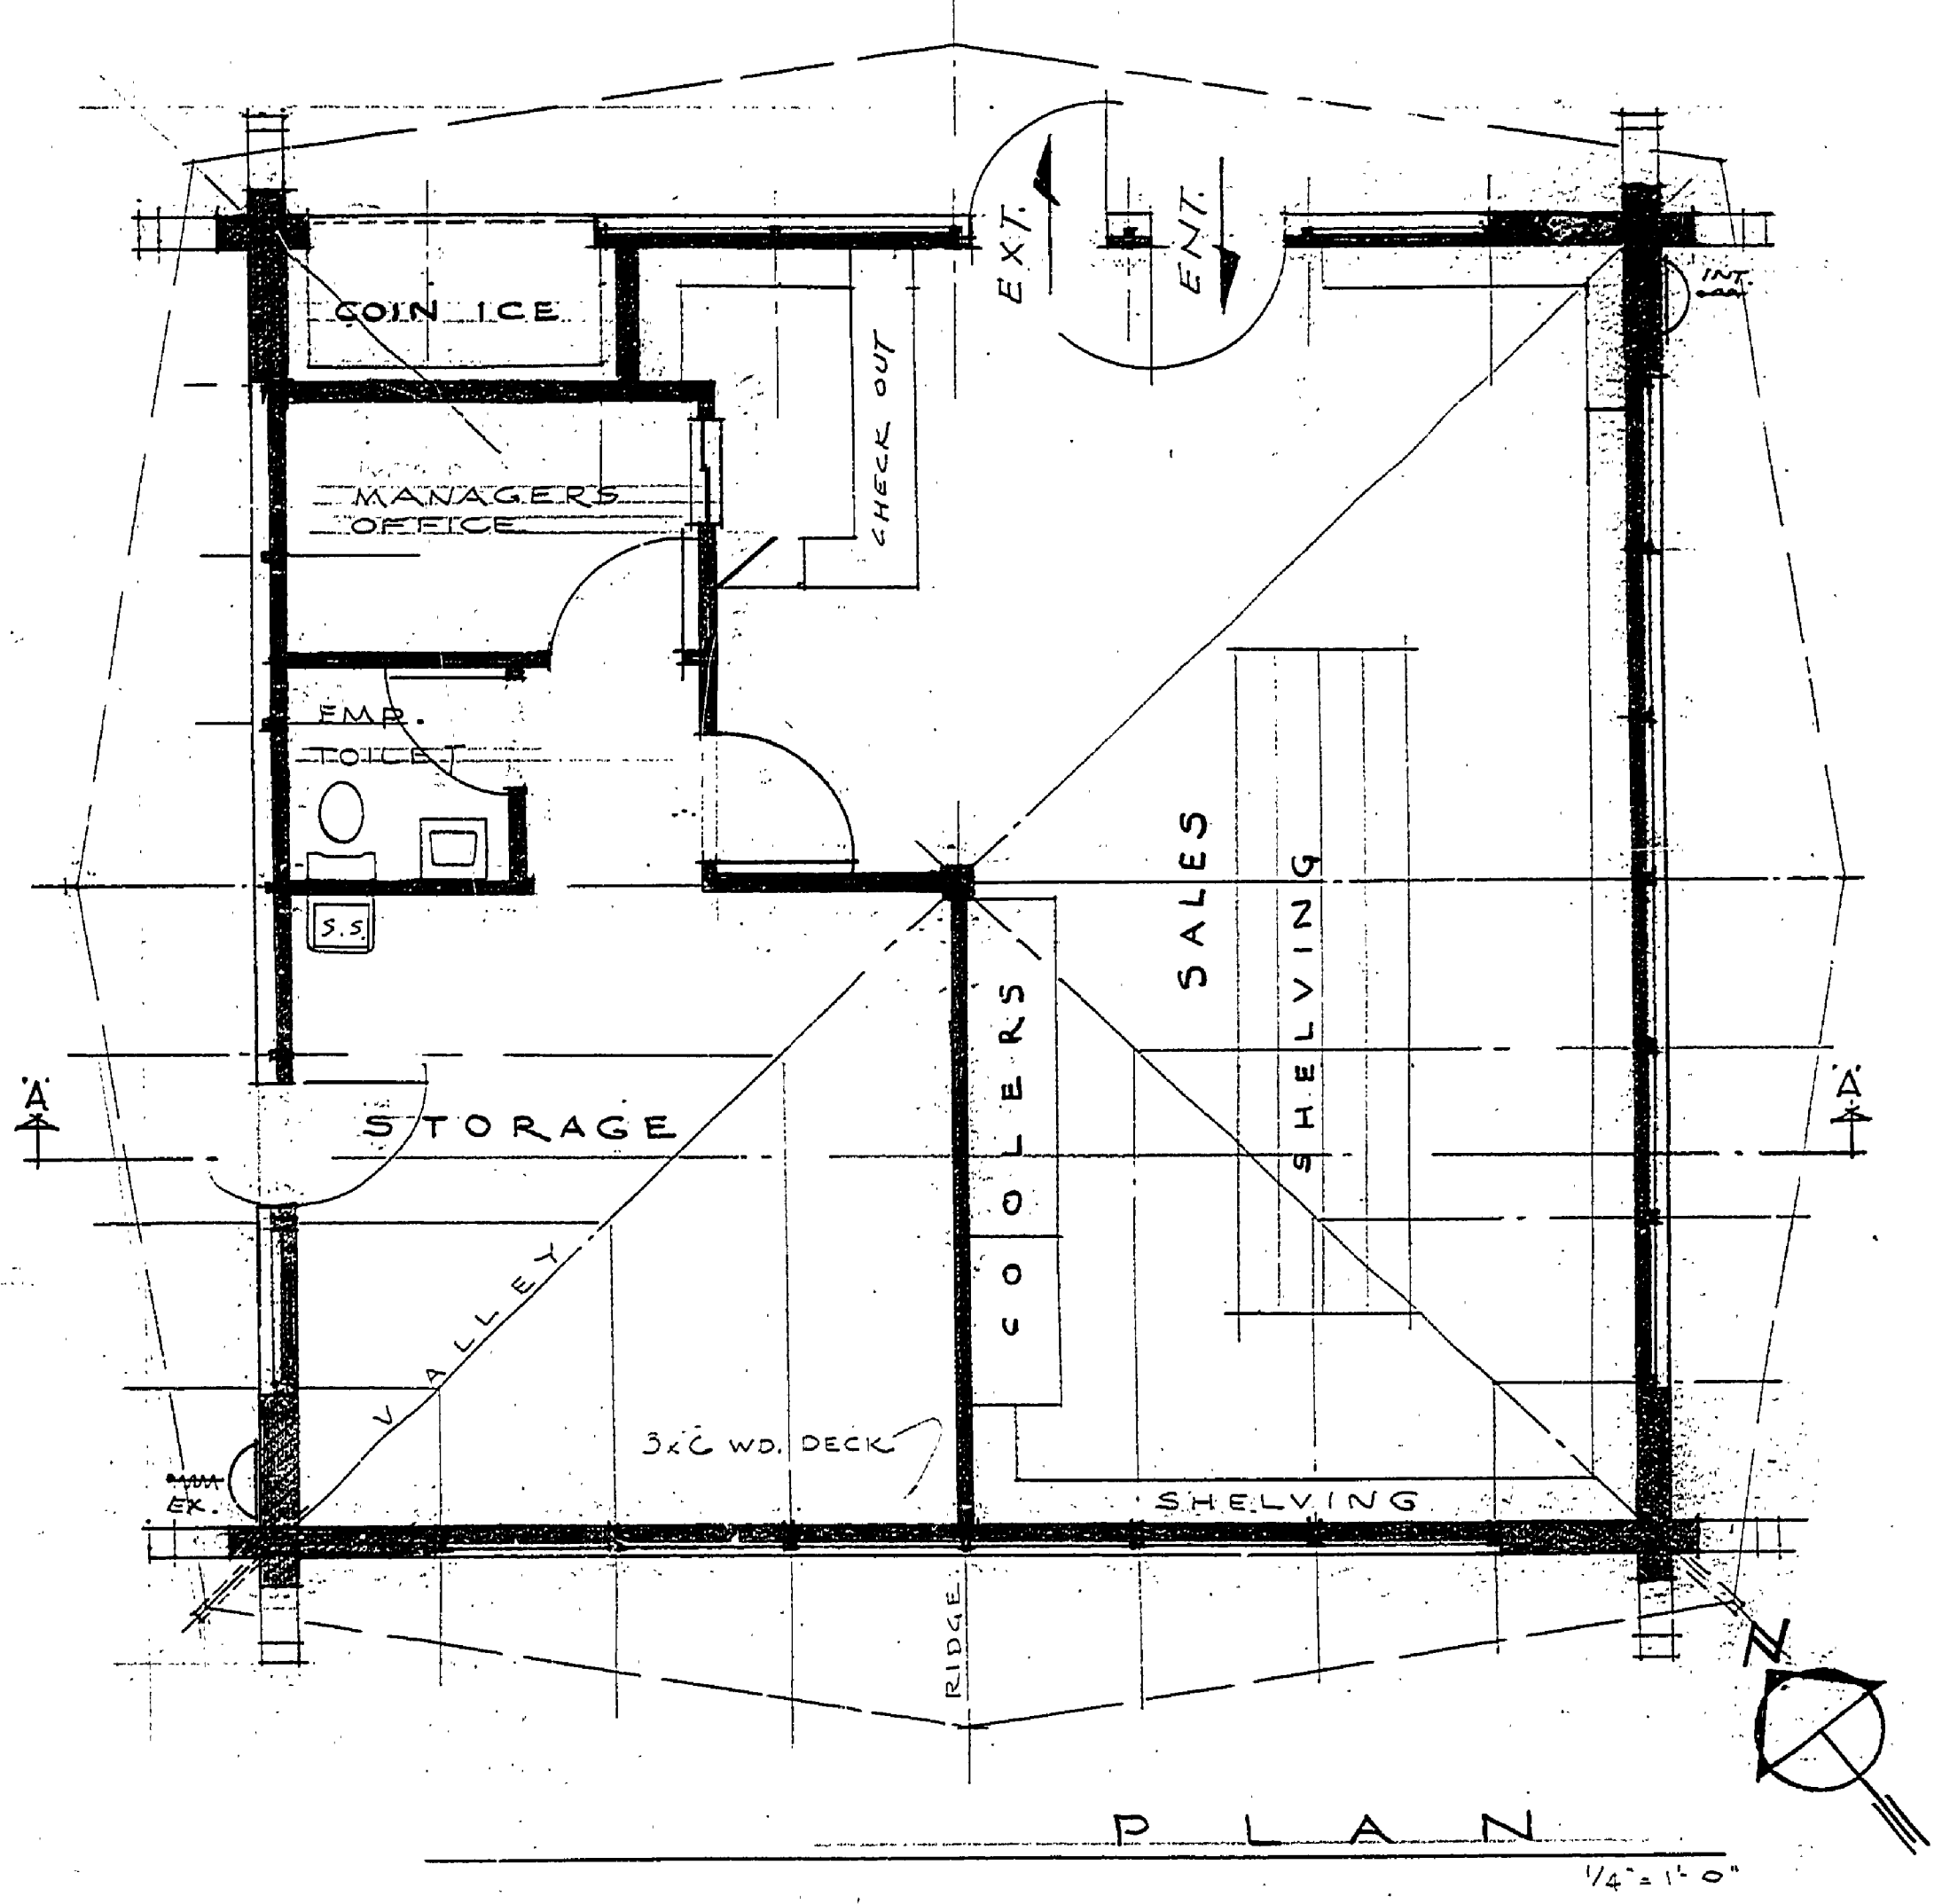

BUILDING COMMITTEE APPROVAL

BY: _____ CHAIRMAN DATE: _____

RECOMMENDED FOR APPROVAL: W.N.C. 8-3-70
ENGINEERING OR ARCHITECTURAL SUPERVISOR DATE

RECOMMENDED FOR APPROVAL: _____
PROGRAM AND PLAN COORDINATOR DATE

DIVISION/REGION APPROVAL

BY: _____ DIVISION CHIEF/REGIONAL MANAGER DATE: _____
ENGINEERING DIVISION

APPROVED: _____ CHIEF ENGINEER DATE: _____

PROJECT NO. # 1085

SHEET 1 OF 1 PLAN NO. A-109

SURVEYED BY	DRAWN BY	NO.	DATE	BY	REVISIONS	NO.	DATE	BY	REVISIONS	MICHIGAN DEPARTMENT OF NATURAL RESOURCES	PRELIMINARY	LUDINGTON STATE PARK AREA OR PARK	CAMP STORE PROJECT
		1.				3.							
		2.				4.							