




PLAN OF TILE FIELD
SCALE: 1/2"=1'-0"

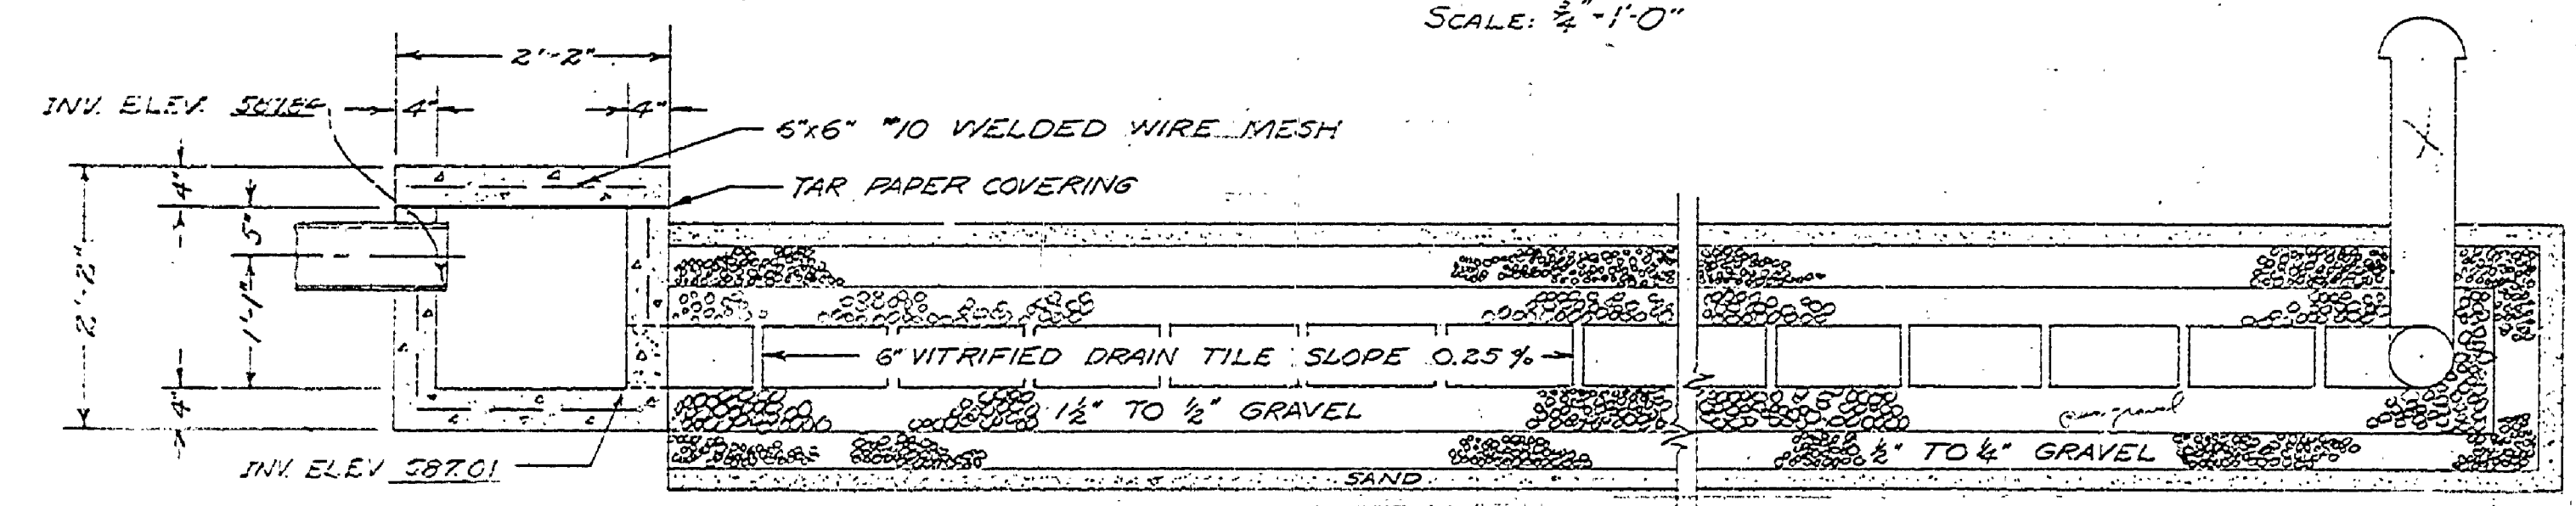


SECTION OF TILE FIELD
SCALE: 3/4"=1'-0"

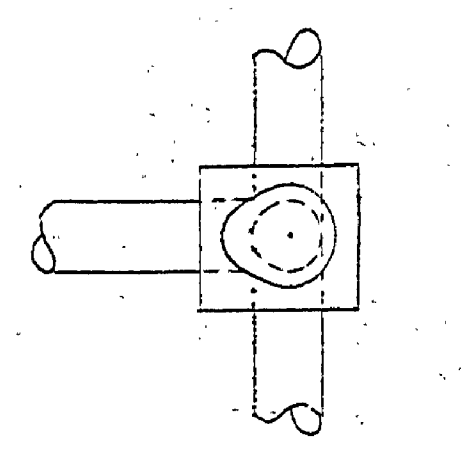


VENT DETAILS
SCALE: 1/2"=1'-0"

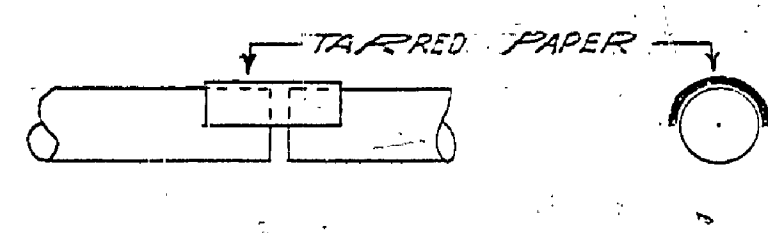


TYPICAL FIELD JOINT
SCALE: 1/2"=1'-0"

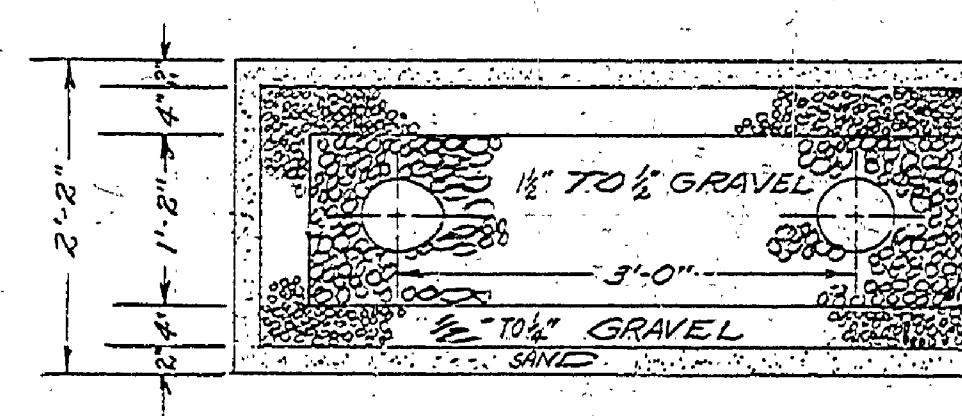


X-SECTION OF FIELD

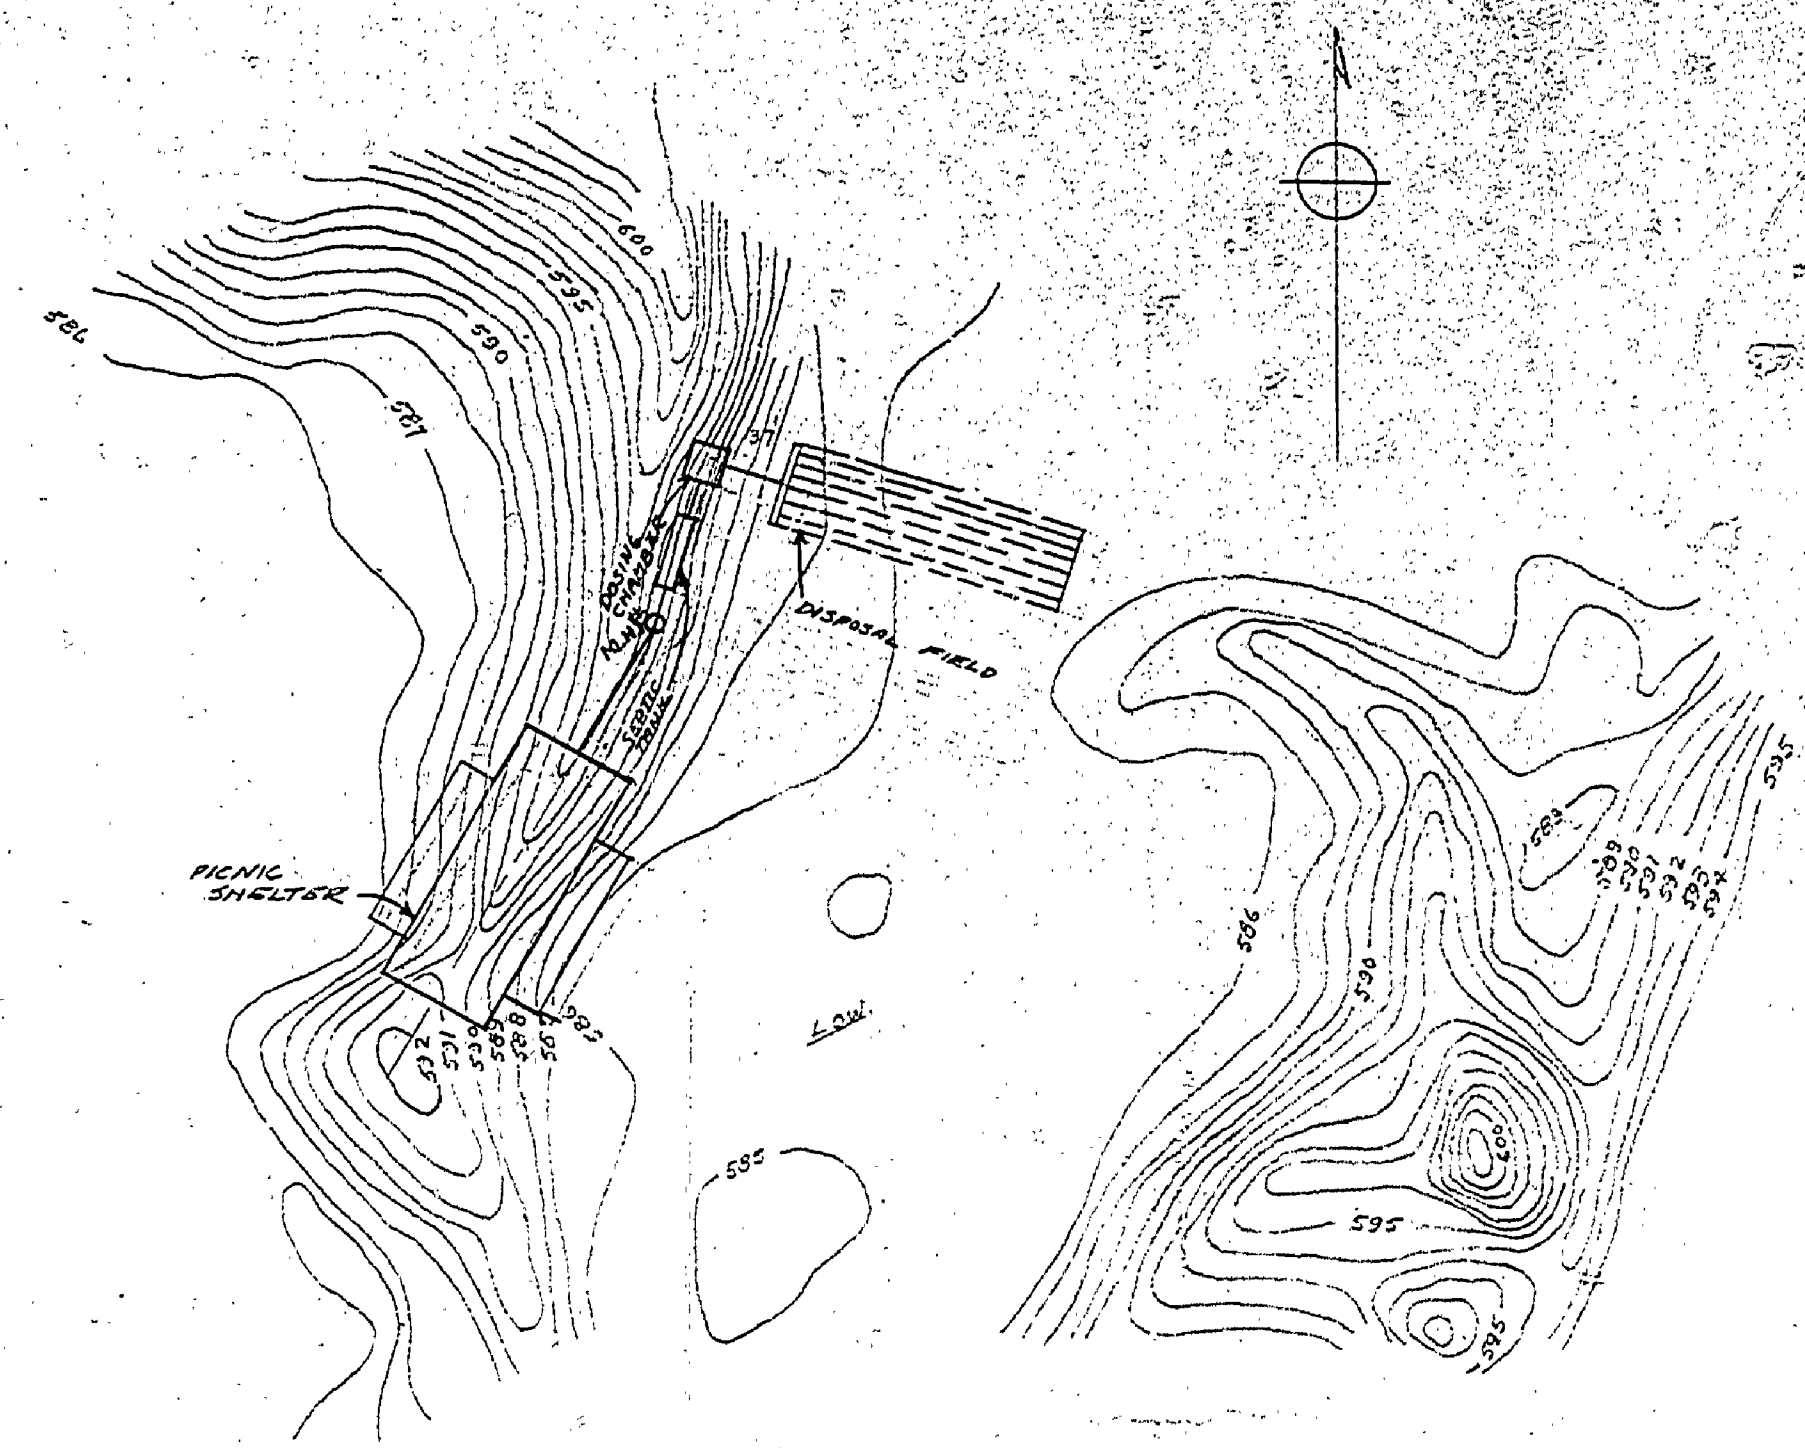


SCALE: 1"=50'-0"

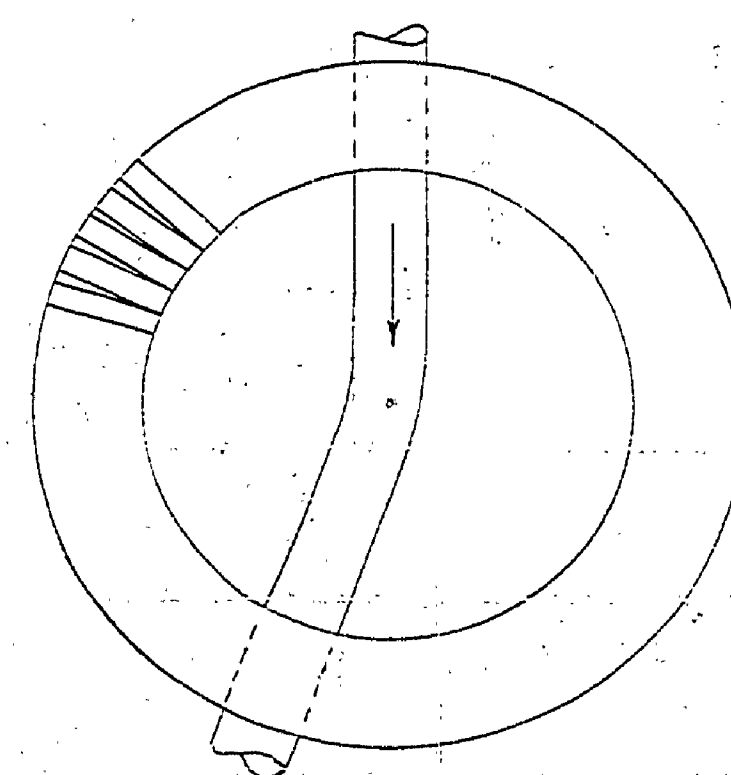


PLAN

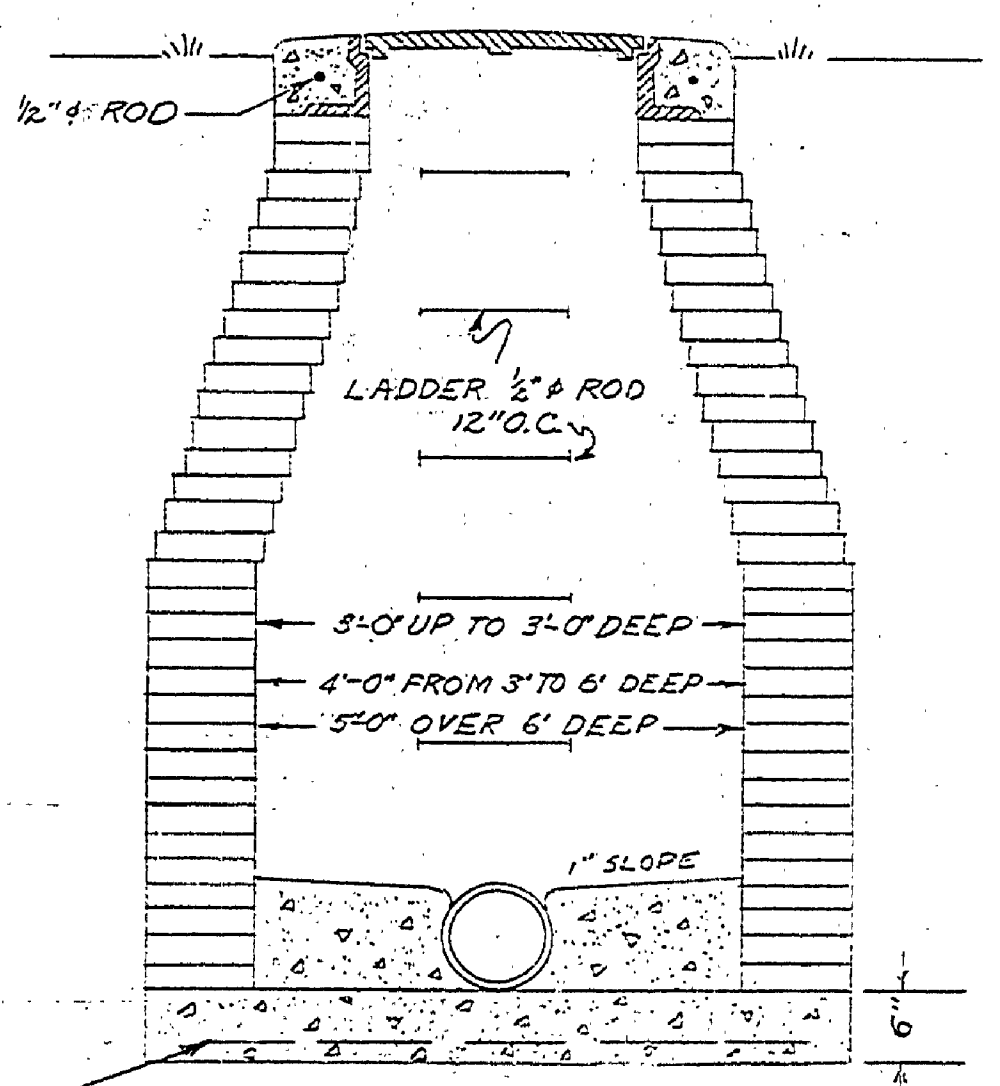

SECTION
TYPICAL MANHOLE
SCALE: 3/4"=1'-0"

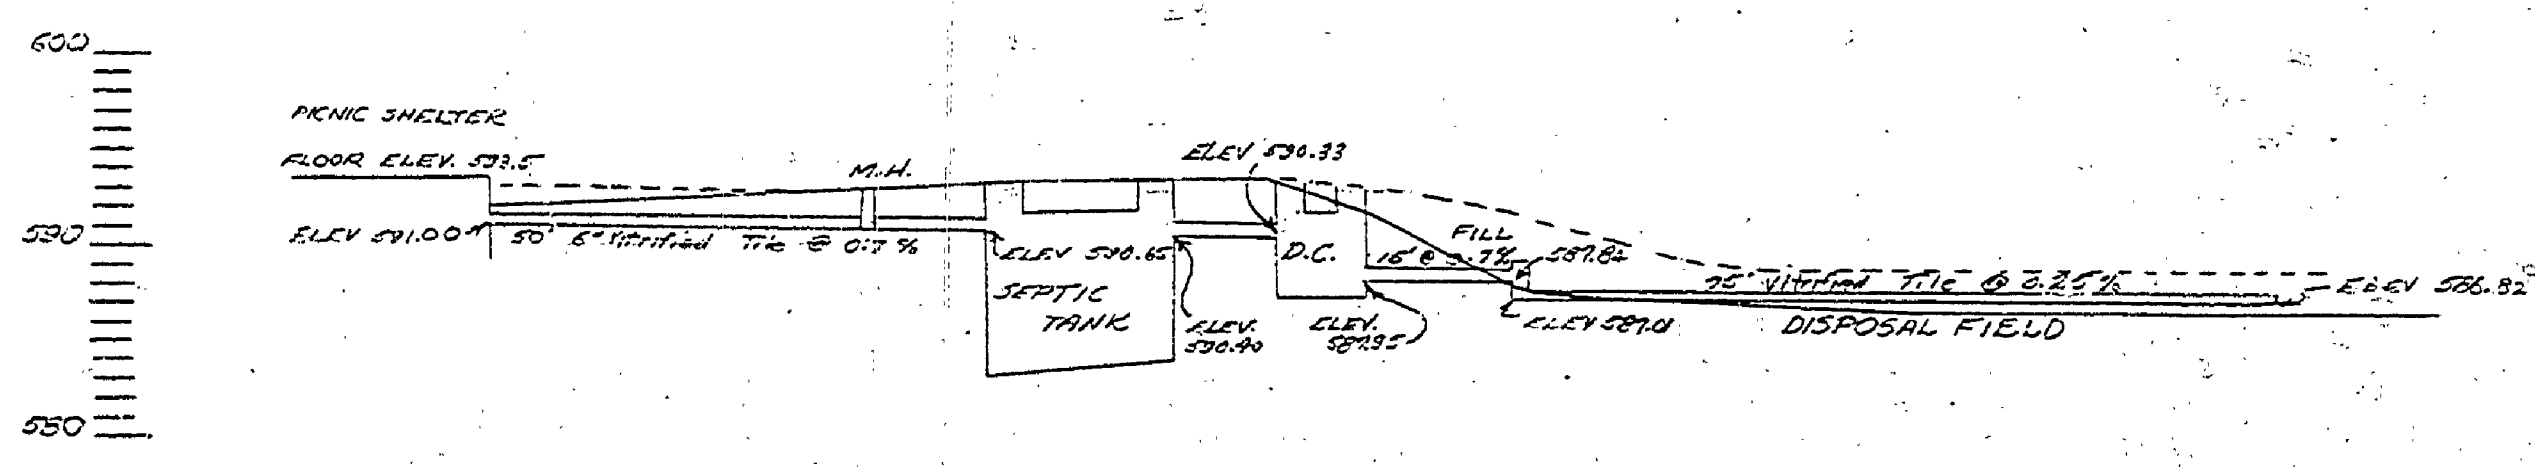

SEWER PROFILE

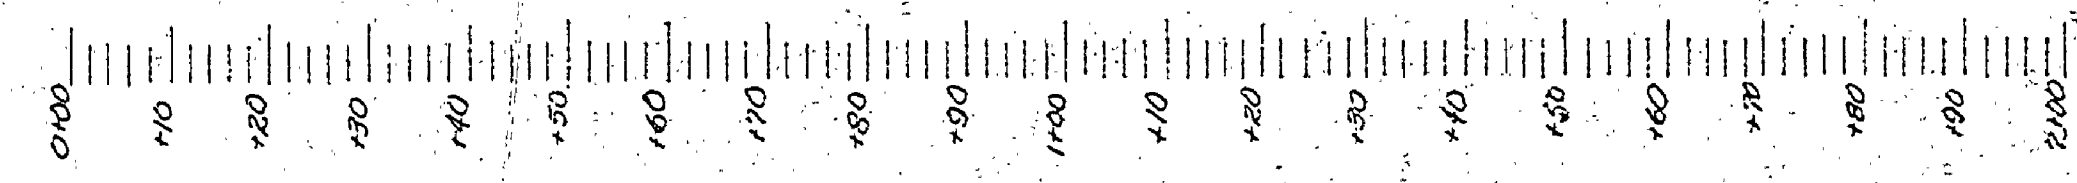

Michigan Department of Health
 EXAMINED AND APPROVED
 AUG 8 1940
 J. M. H. H. H.
 DIRECTOR
 CONSTRUCTION PERMIT No. _____

MICHIGAN DEPARTMENT OF CONSERVATION
 UNITED STATES
 DEPARTMENT OF THE INTERIOR
 NATIONAL PARK SERVICE
 COOPERATING

DRAWN BY E.L.M.	LUDINGTON STATE PARK	PLAN No. SR2149-20-112
DESIGNED BY H.E.M.	DISPOSAL SYSTEM	SCALE AS SHOWN
CHECKED BY	PICNIC AREA SHELTER	DATE

APPROVED _____ DATE _____
 CHIEF OF STATE PARKS
 APPROVED _____ DATE _____
 INSPECTOR

60-1-E