



PLAN OF SEPTIC TANK

SCALE: 3/4" = 1'-0"

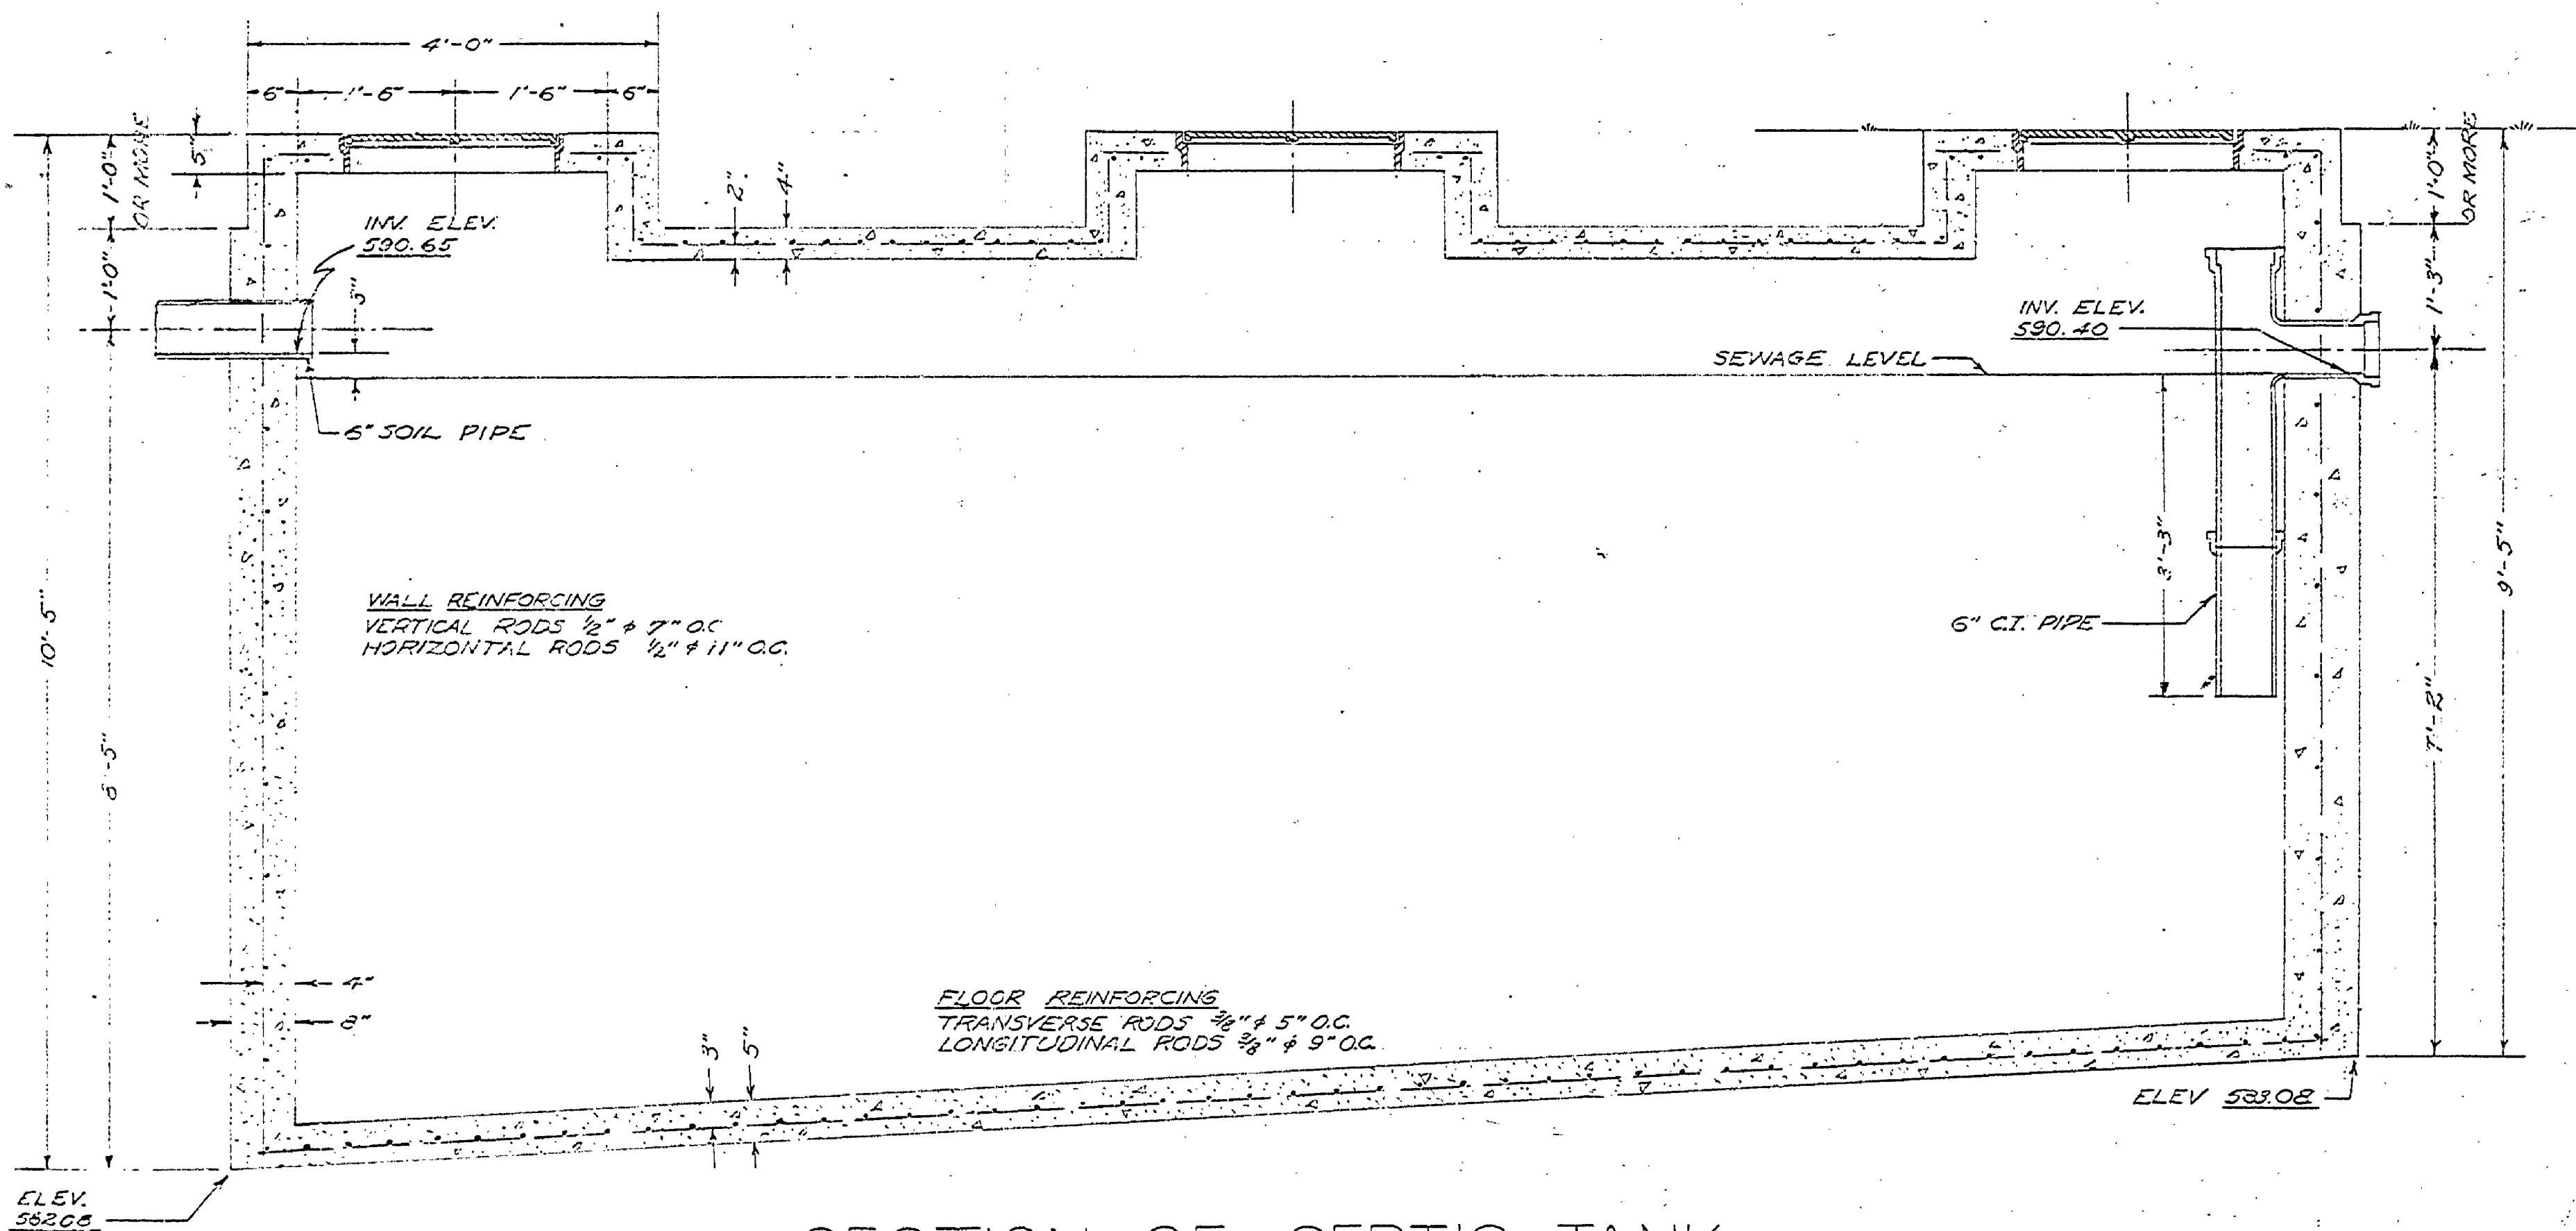


SECTION OF SEPTIC TANK

SCALE: 3/4" = 1'-0"

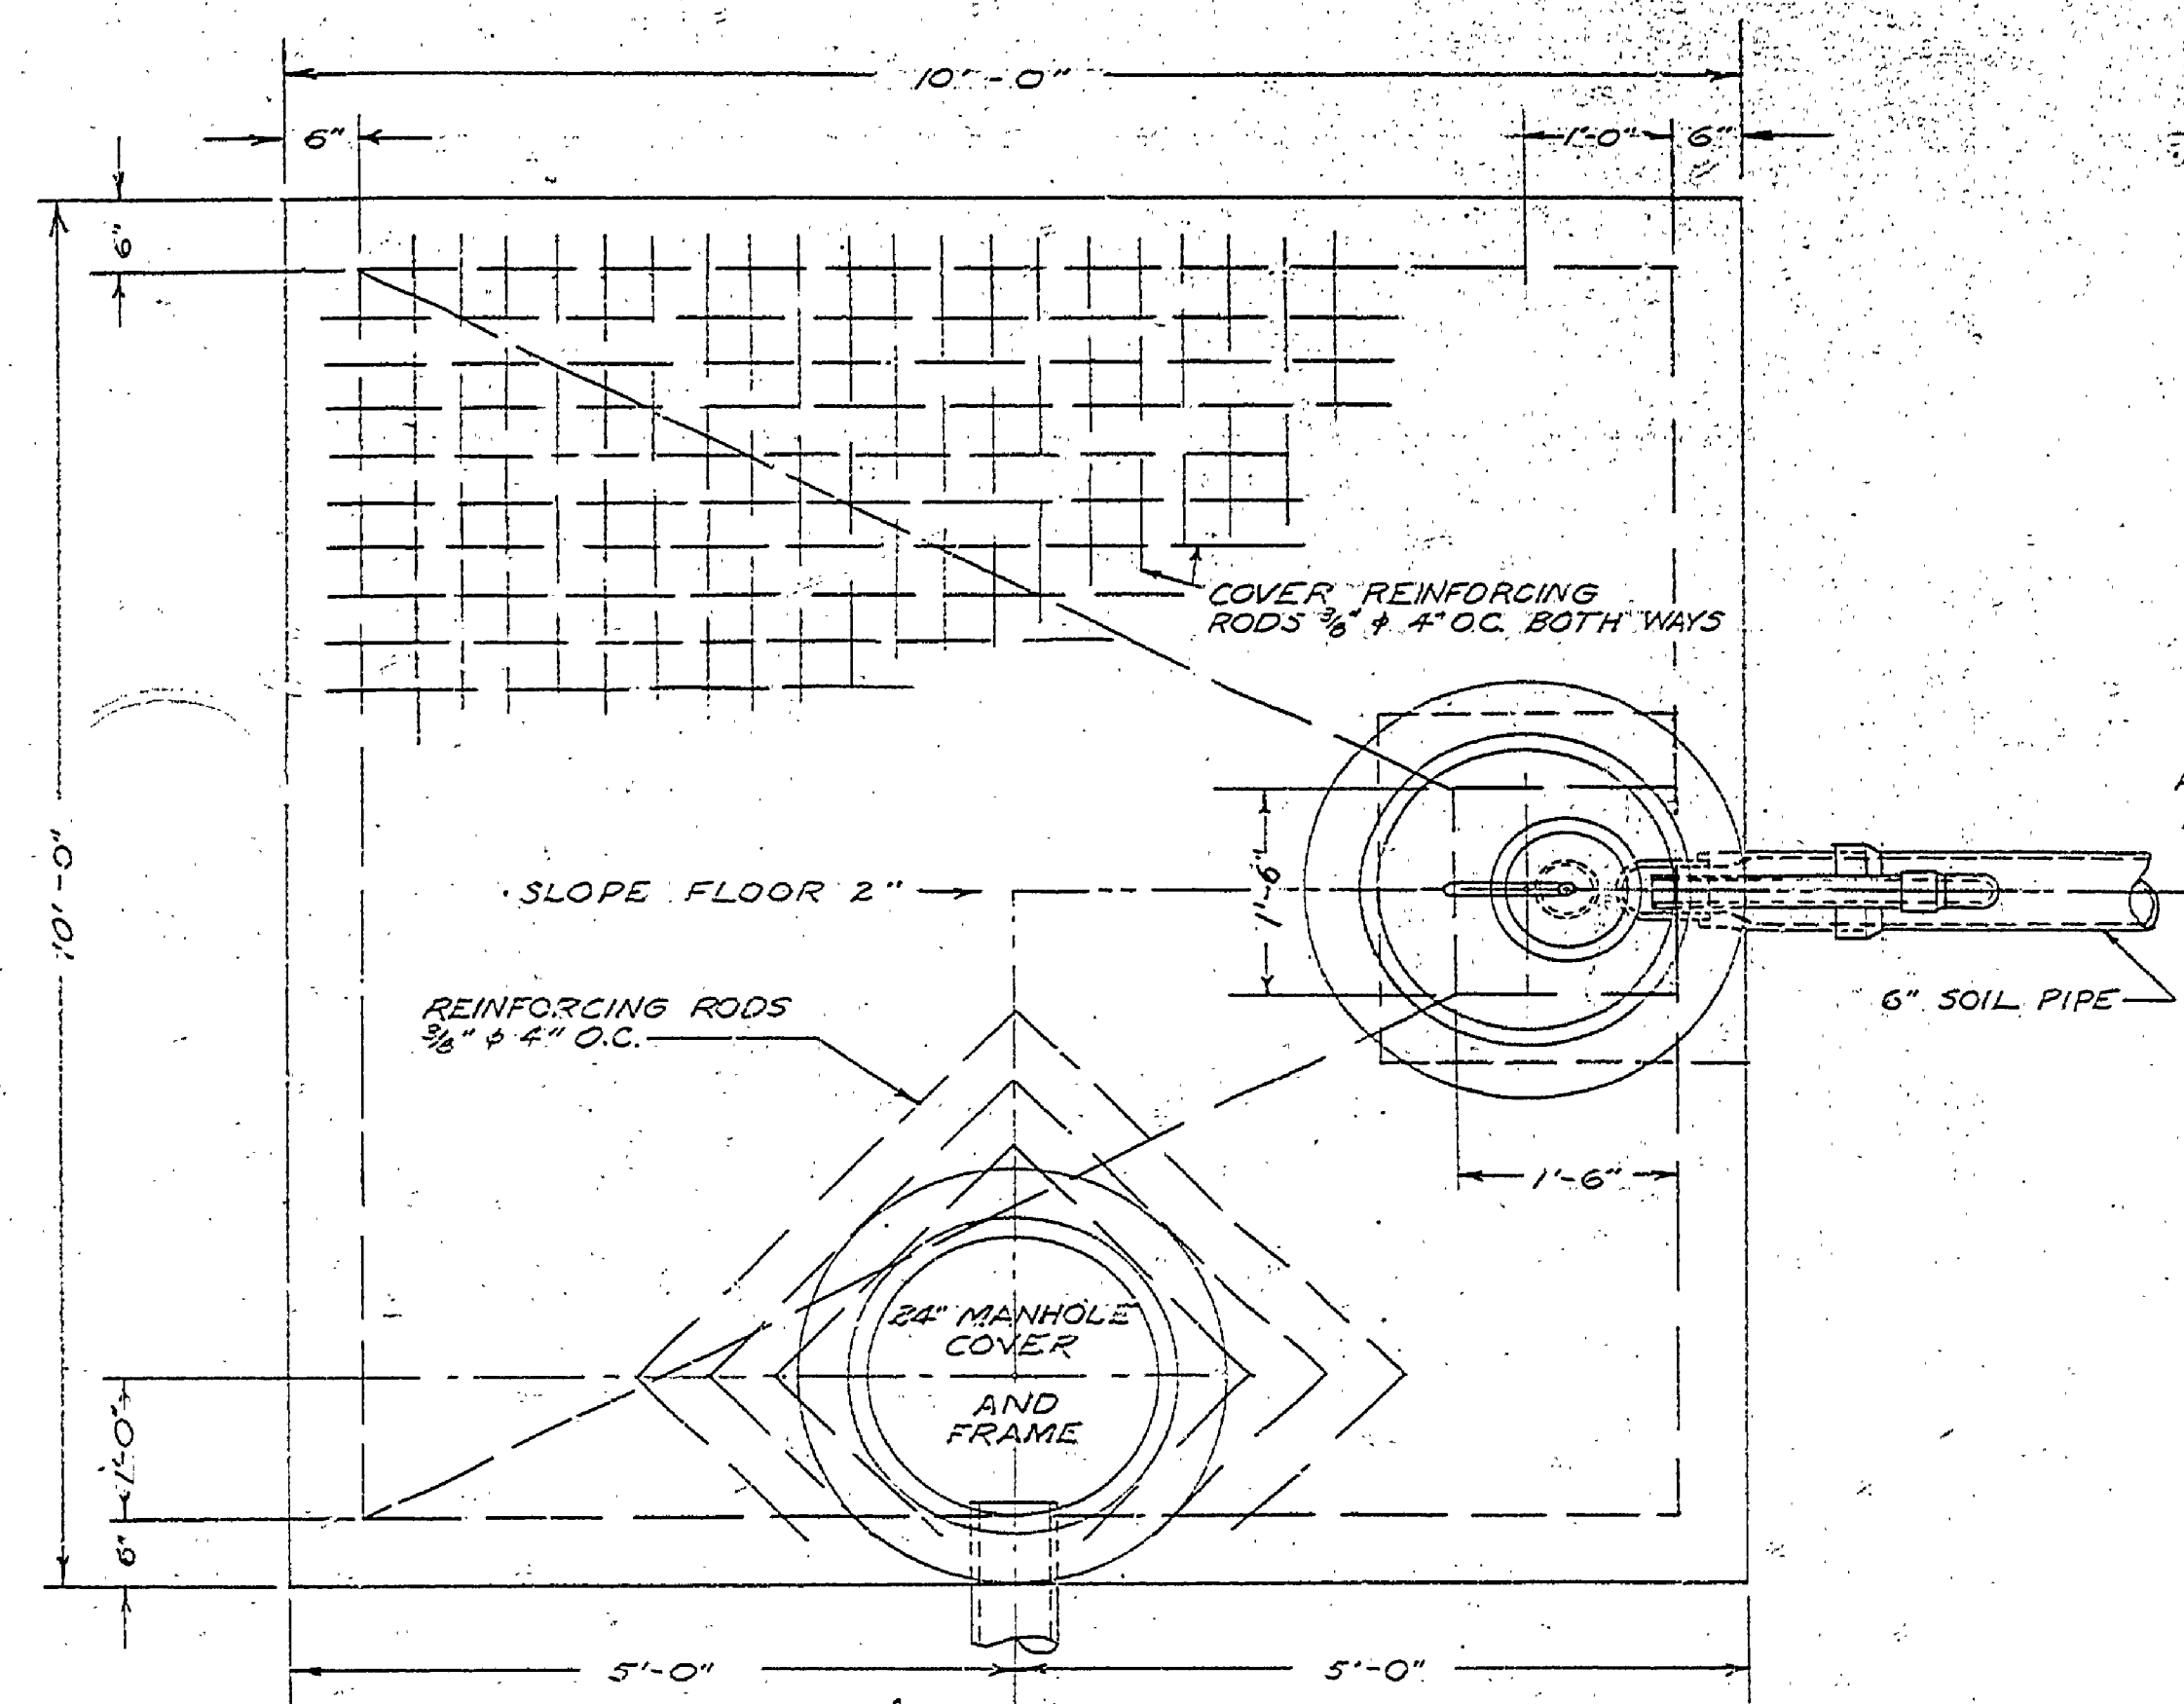

PLAN OF DOSING CHAMBER

SCALE: 3/4" = 1'-0"

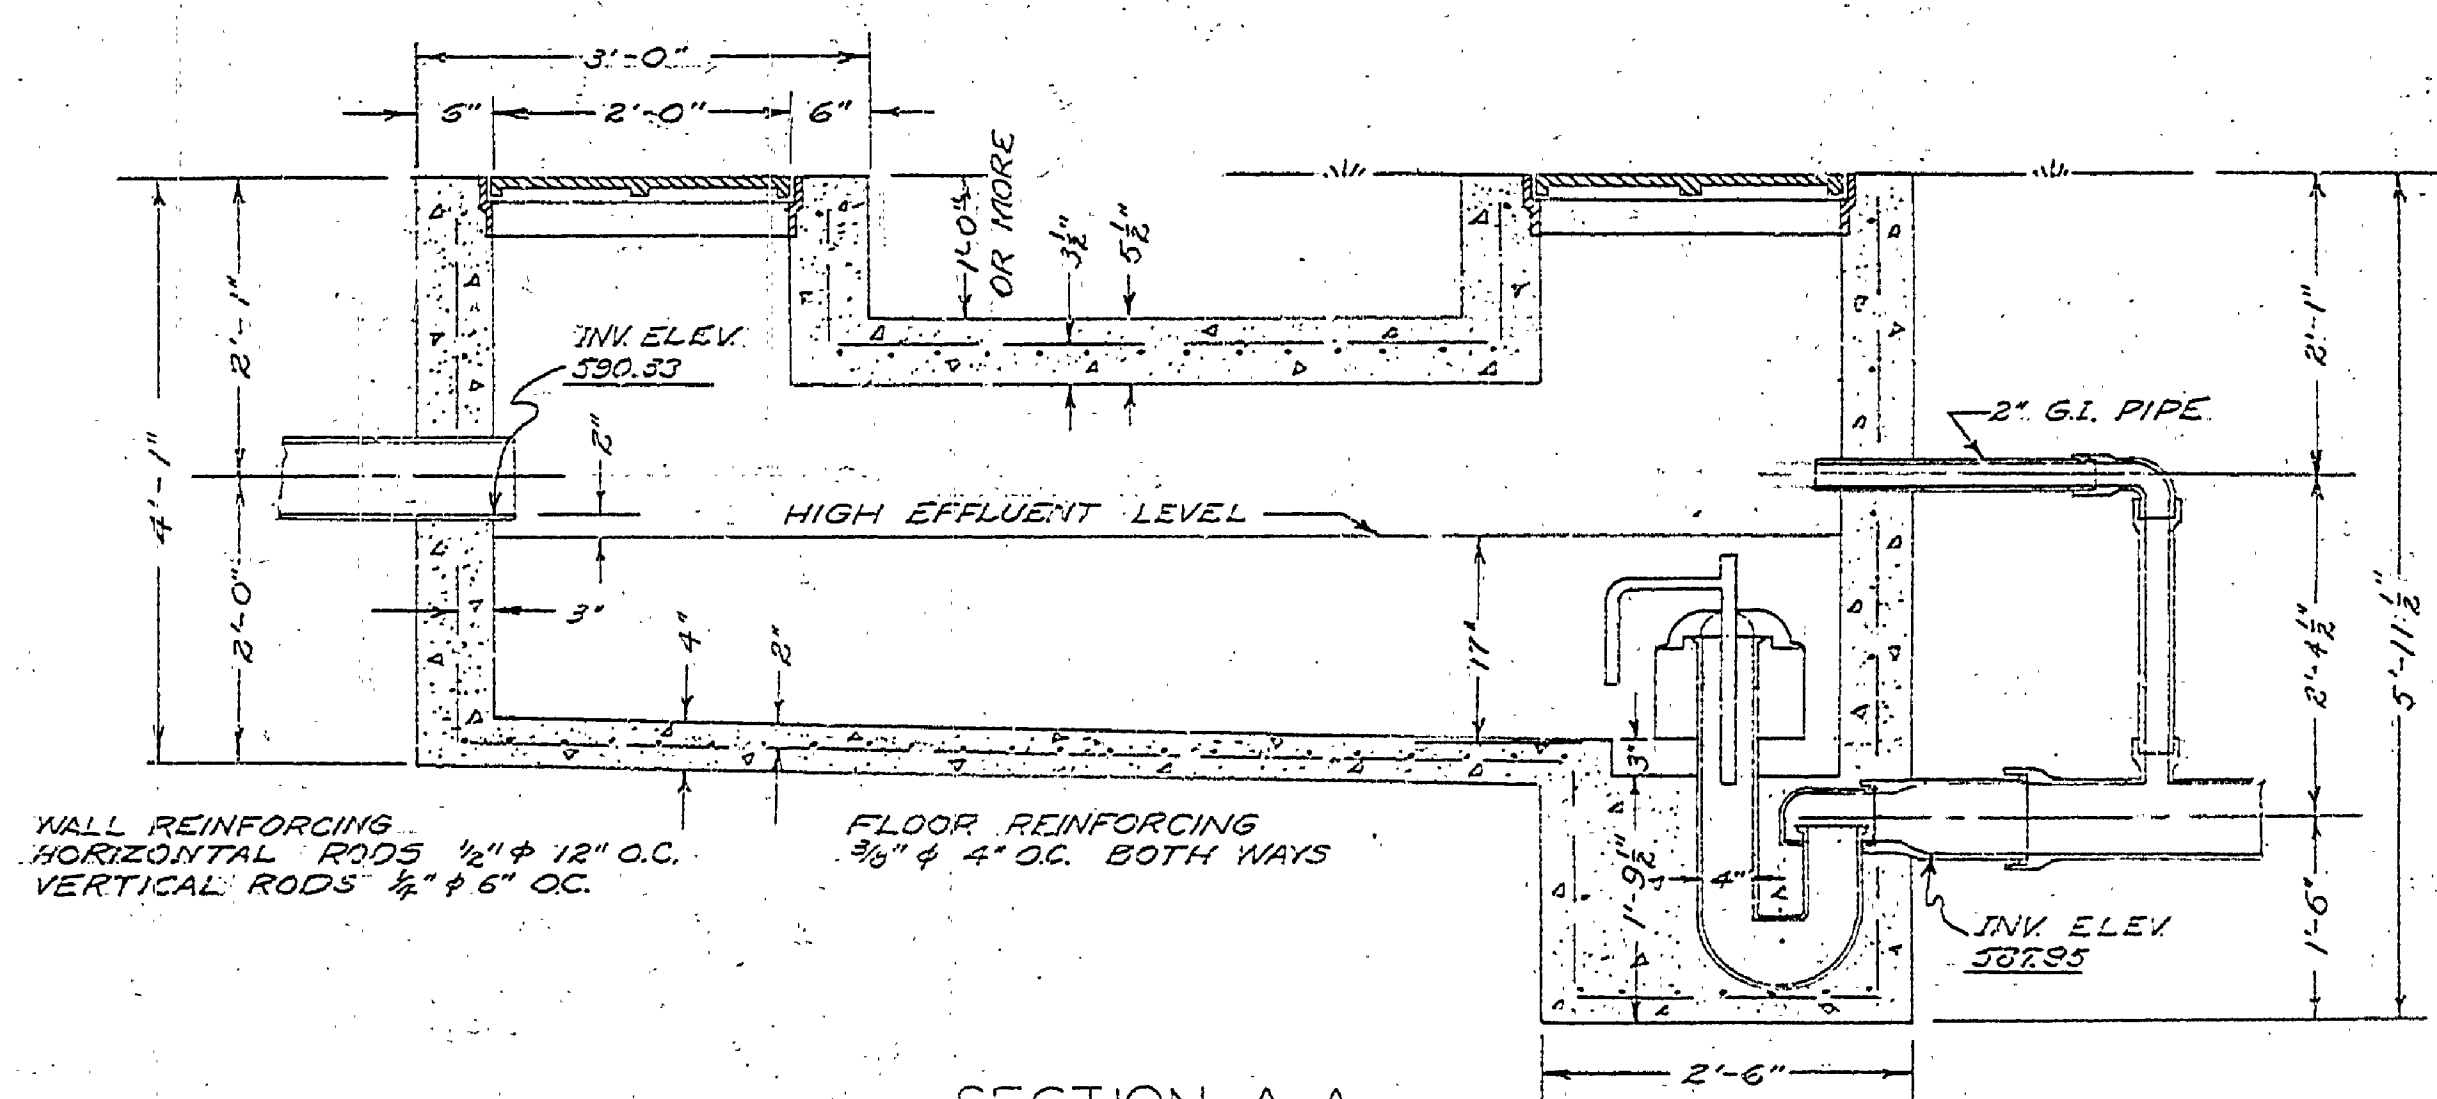

SECTION A-A
DOSING CHAMBER

SCALE: 3/4" = 1'-0"

Michigan Department of Conservation
 EXAMINED AND APPROVED
 J. M. Naylor
 CONSTRUCTION PERMIT NO.

MICHIGAN DEPARTMENT OF CONSERVATION			
UNITED STATES			
DEPARTMENT OF THE INTERIOR			
NATIONAL PARK SERVICE			
COOPERATING			
DRAWN BY	E.L.H.	LUDINGTON STATE PARK	PLAN NO. 5813ub 3200 342
DESIGNED BY	H.C.W.	DISPOSAL SYSTEM	SCALE AS SHOWN
CHECKED BY		PICNIC AREA SHELTER	DATE
APPROVED		DATE	
APPROVED	CHIEF OF STATE PARKS	DATE	
	INSPECTOR		

E-89