




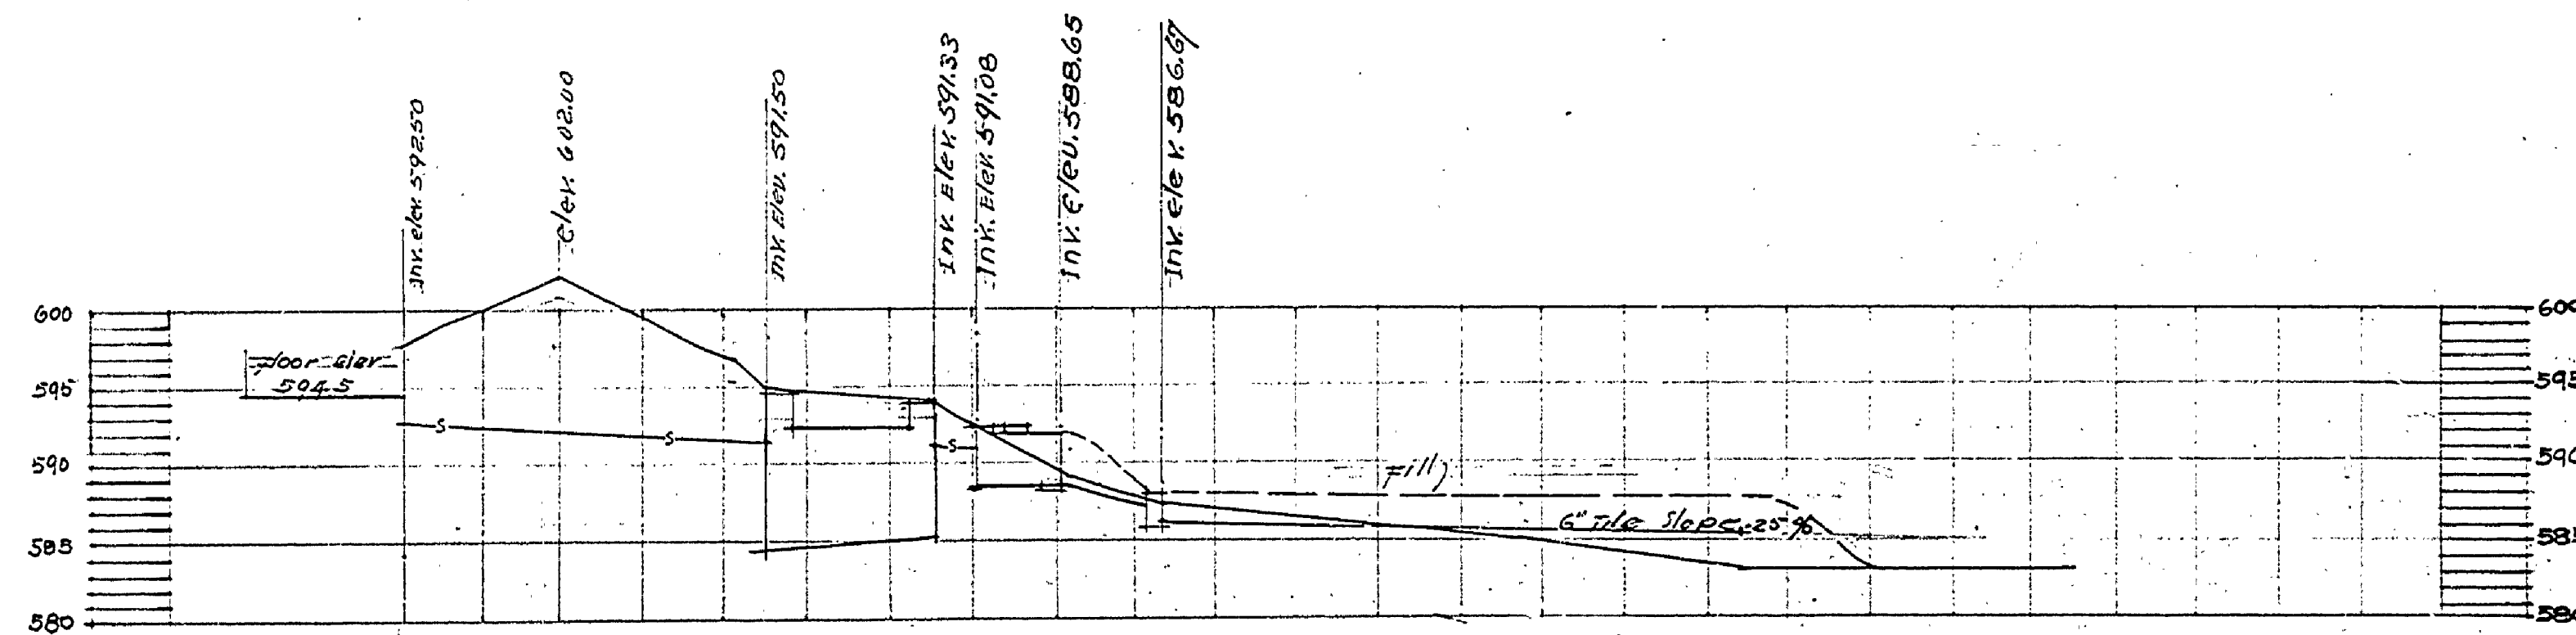


LOCATION PLAN
 scale 1" = 20'
 30'

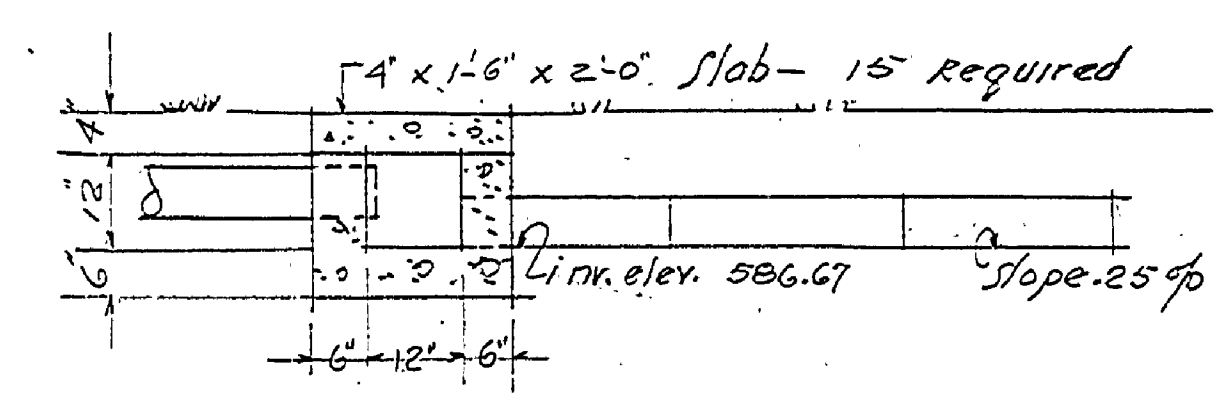

PROFILE OF SEWER LINE
 Hor. scale 1" = 20' Vert. scale 1" = 10'

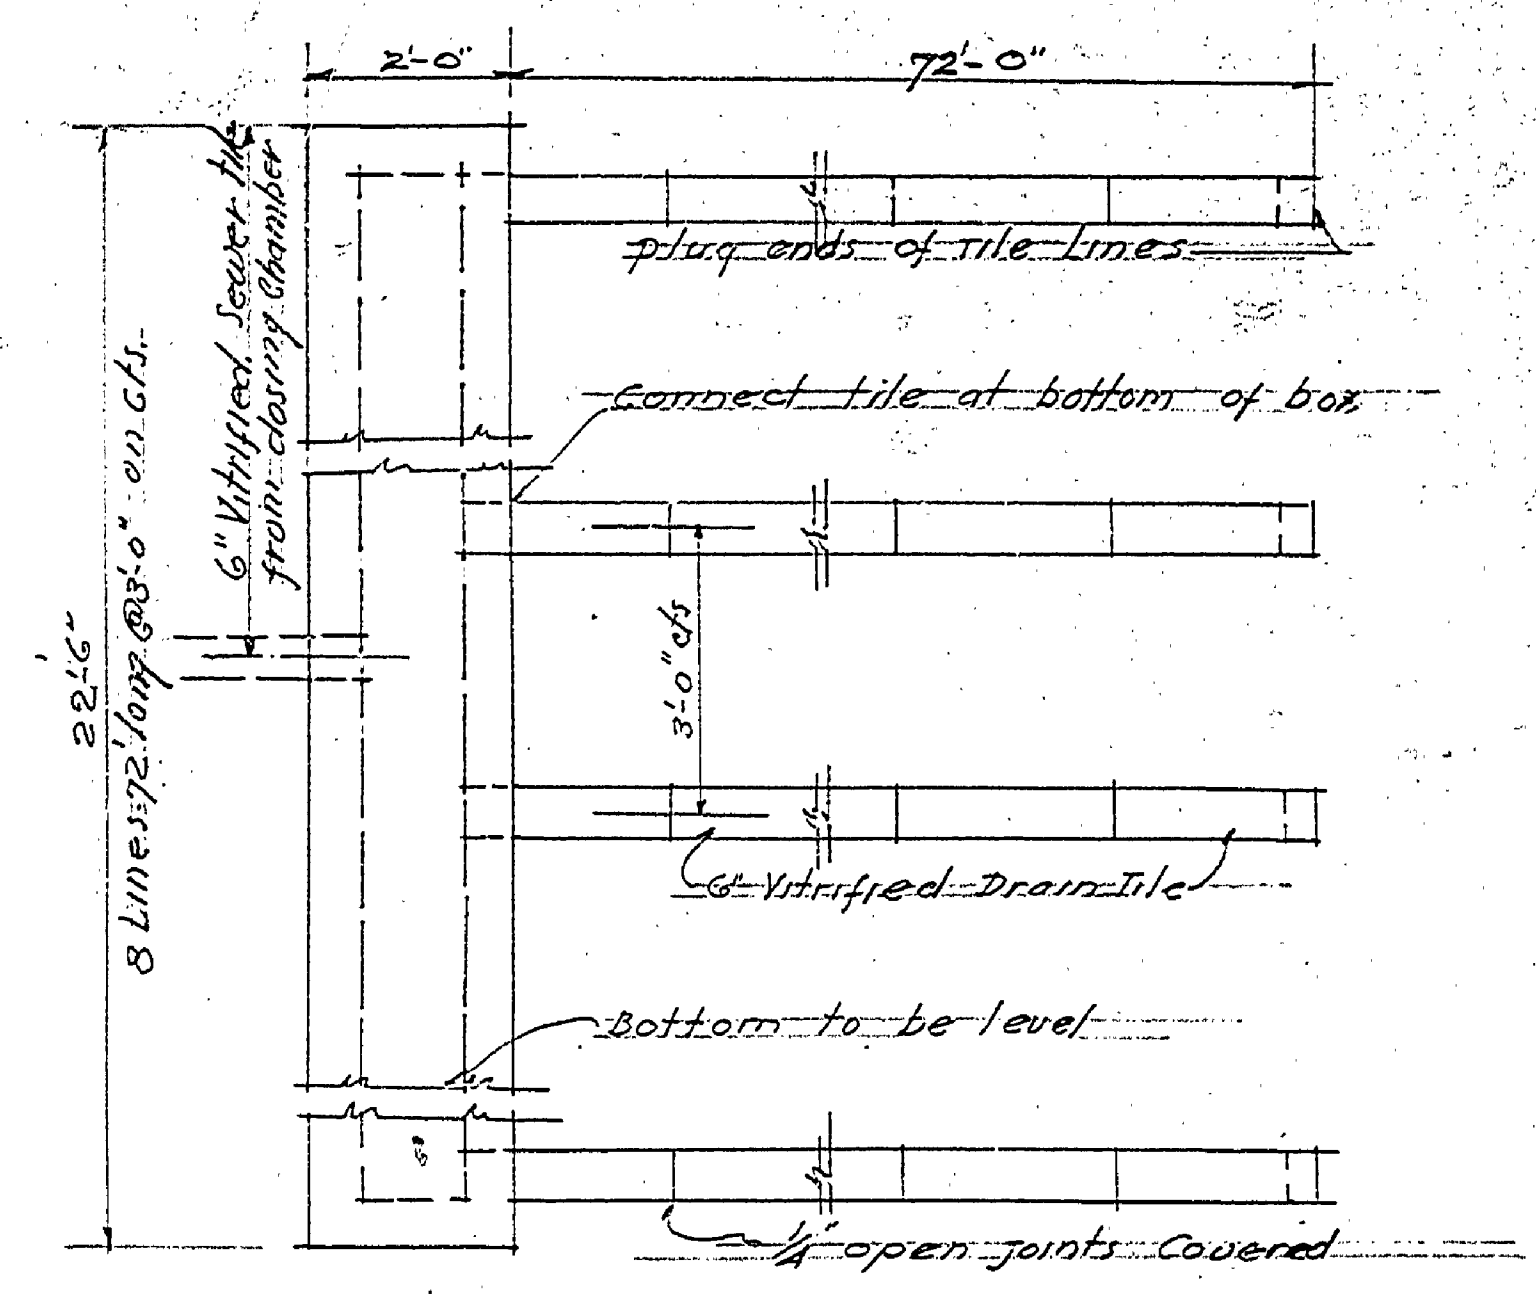

DISTRIBUTION BOX DETAIL
 scale 1/2" = 1'-0"

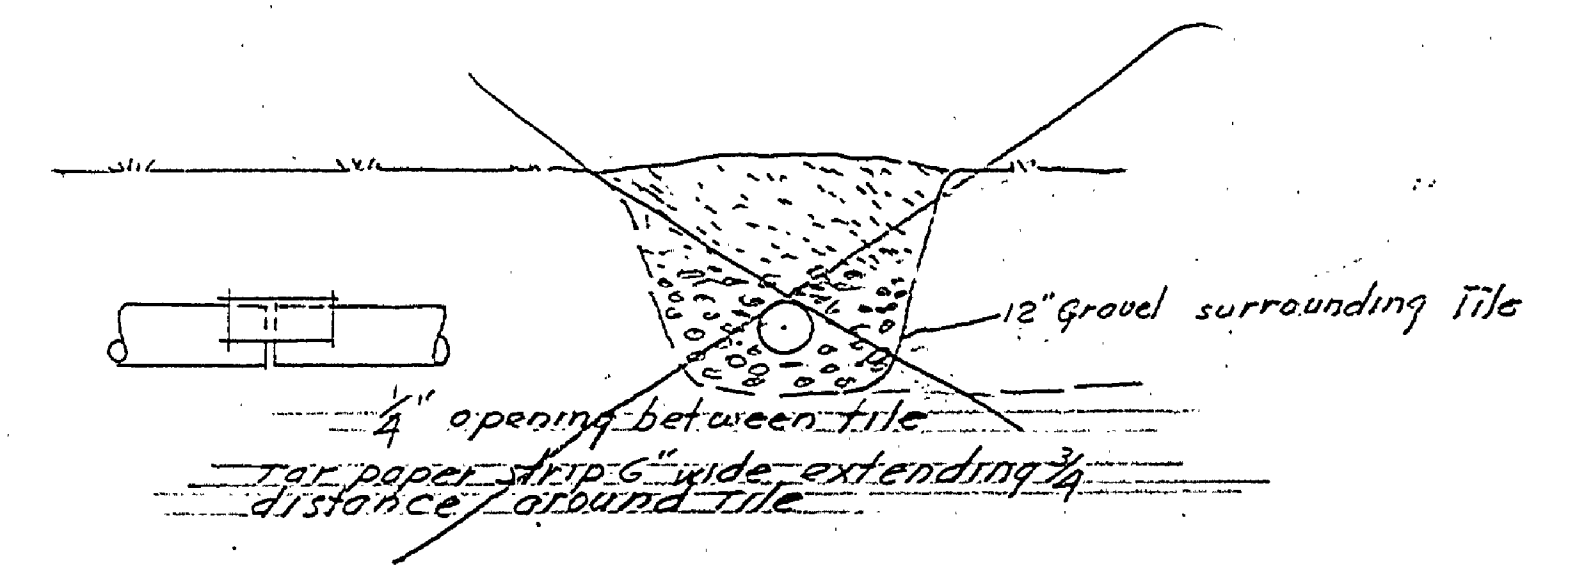

SECTION OF TRENCH IN POROUS SOIL
 scale 1/2" = 1'-0"

Michigan State Dept. of Conservation
 DIVISION OF PARKS AND RECREATION
 1938
 Edward D. Rich
 SUPERVISOR
 CONSTRUCTION PERMIT NO.

MICHIGAN DEPARTMENT OF CONSERVATION IN COOPERATION WITH UNITED STATES DEPARTMENT OF THE INTERIOR NATIONAL PARK SERVICE		
Drawn by E. F. H.	DISPOSAL SYSTEM	
Designed by H. C. M.	TOILET BUILDING (6 th)	Scale
Checked by H. C. M.	LUDINGTON STATE PARK #2	EST. DEDICATION MICH. SP. 2-11-34
Prepared & Approved by [Signature]	Date 5-1-39	Date 5/3/39
Recommended by [Signature]	Date 5/1/39	
PINE Camp Ground		
E-94-Sheet 1 of 2		