




PLAN OF SEPTIC TANK
SCALE 3/4" = 1'-0"

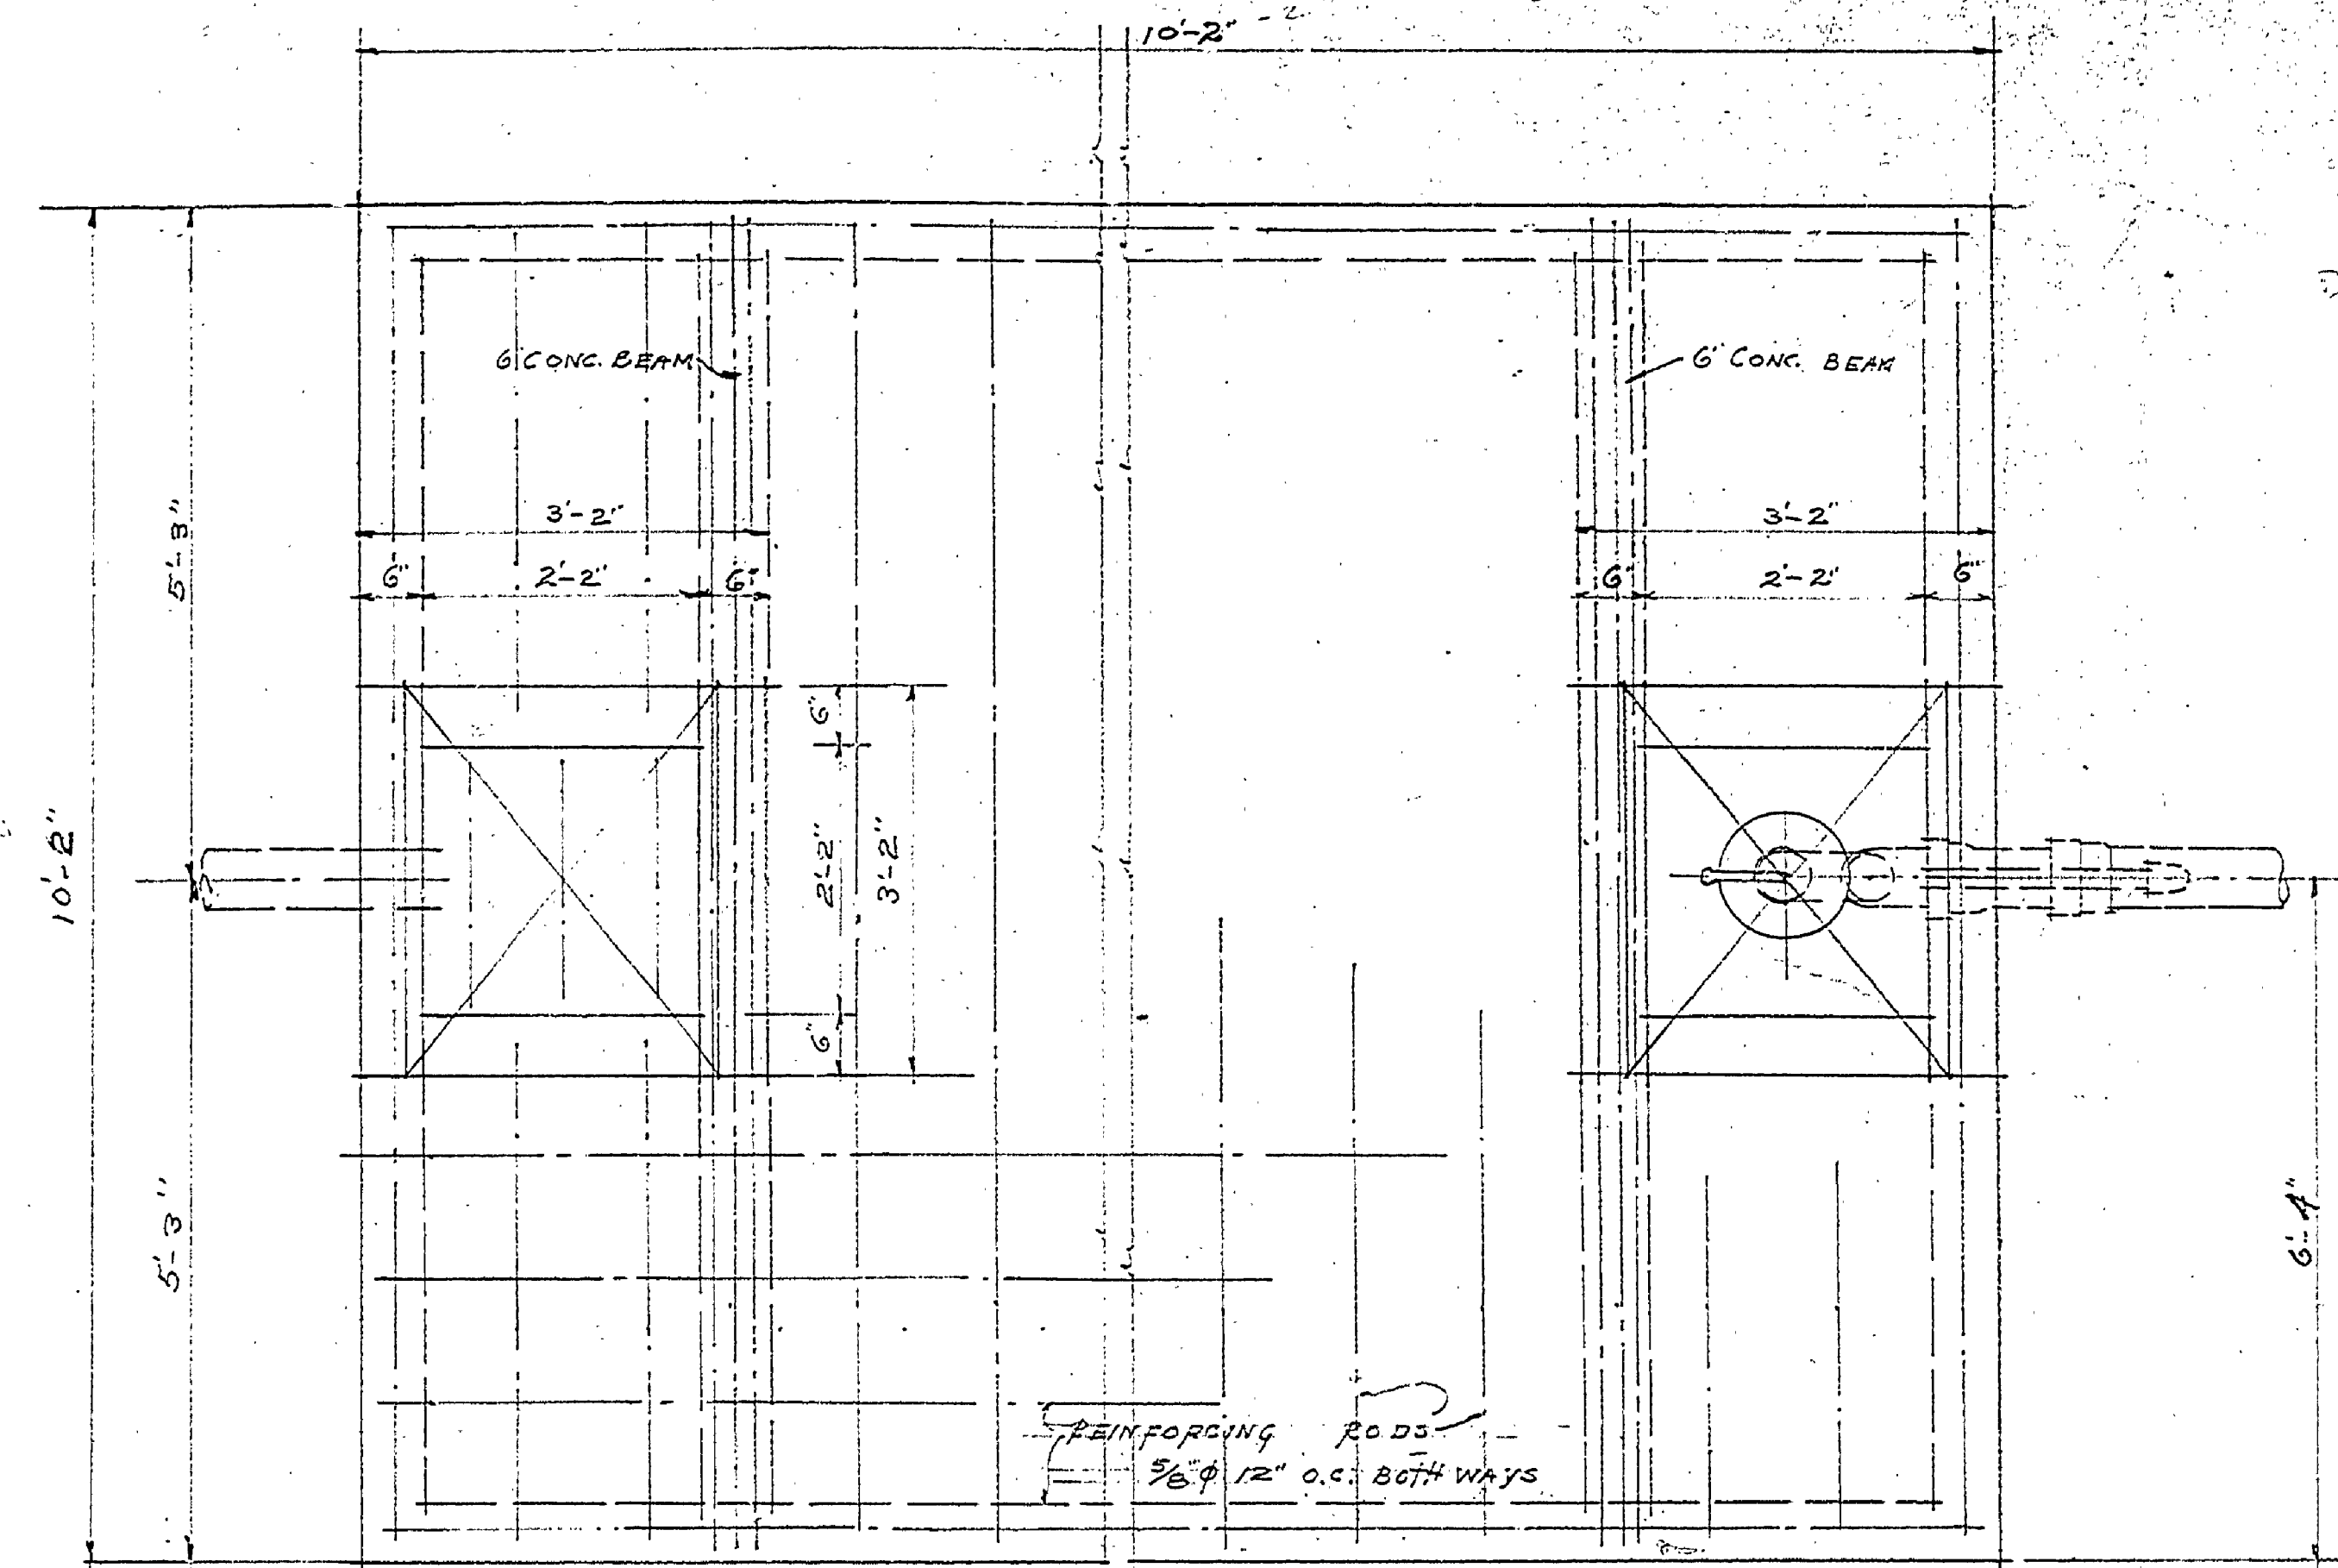

PLAN OF DOSING CHAMBER
SCALE 3/4" = 1'-0"

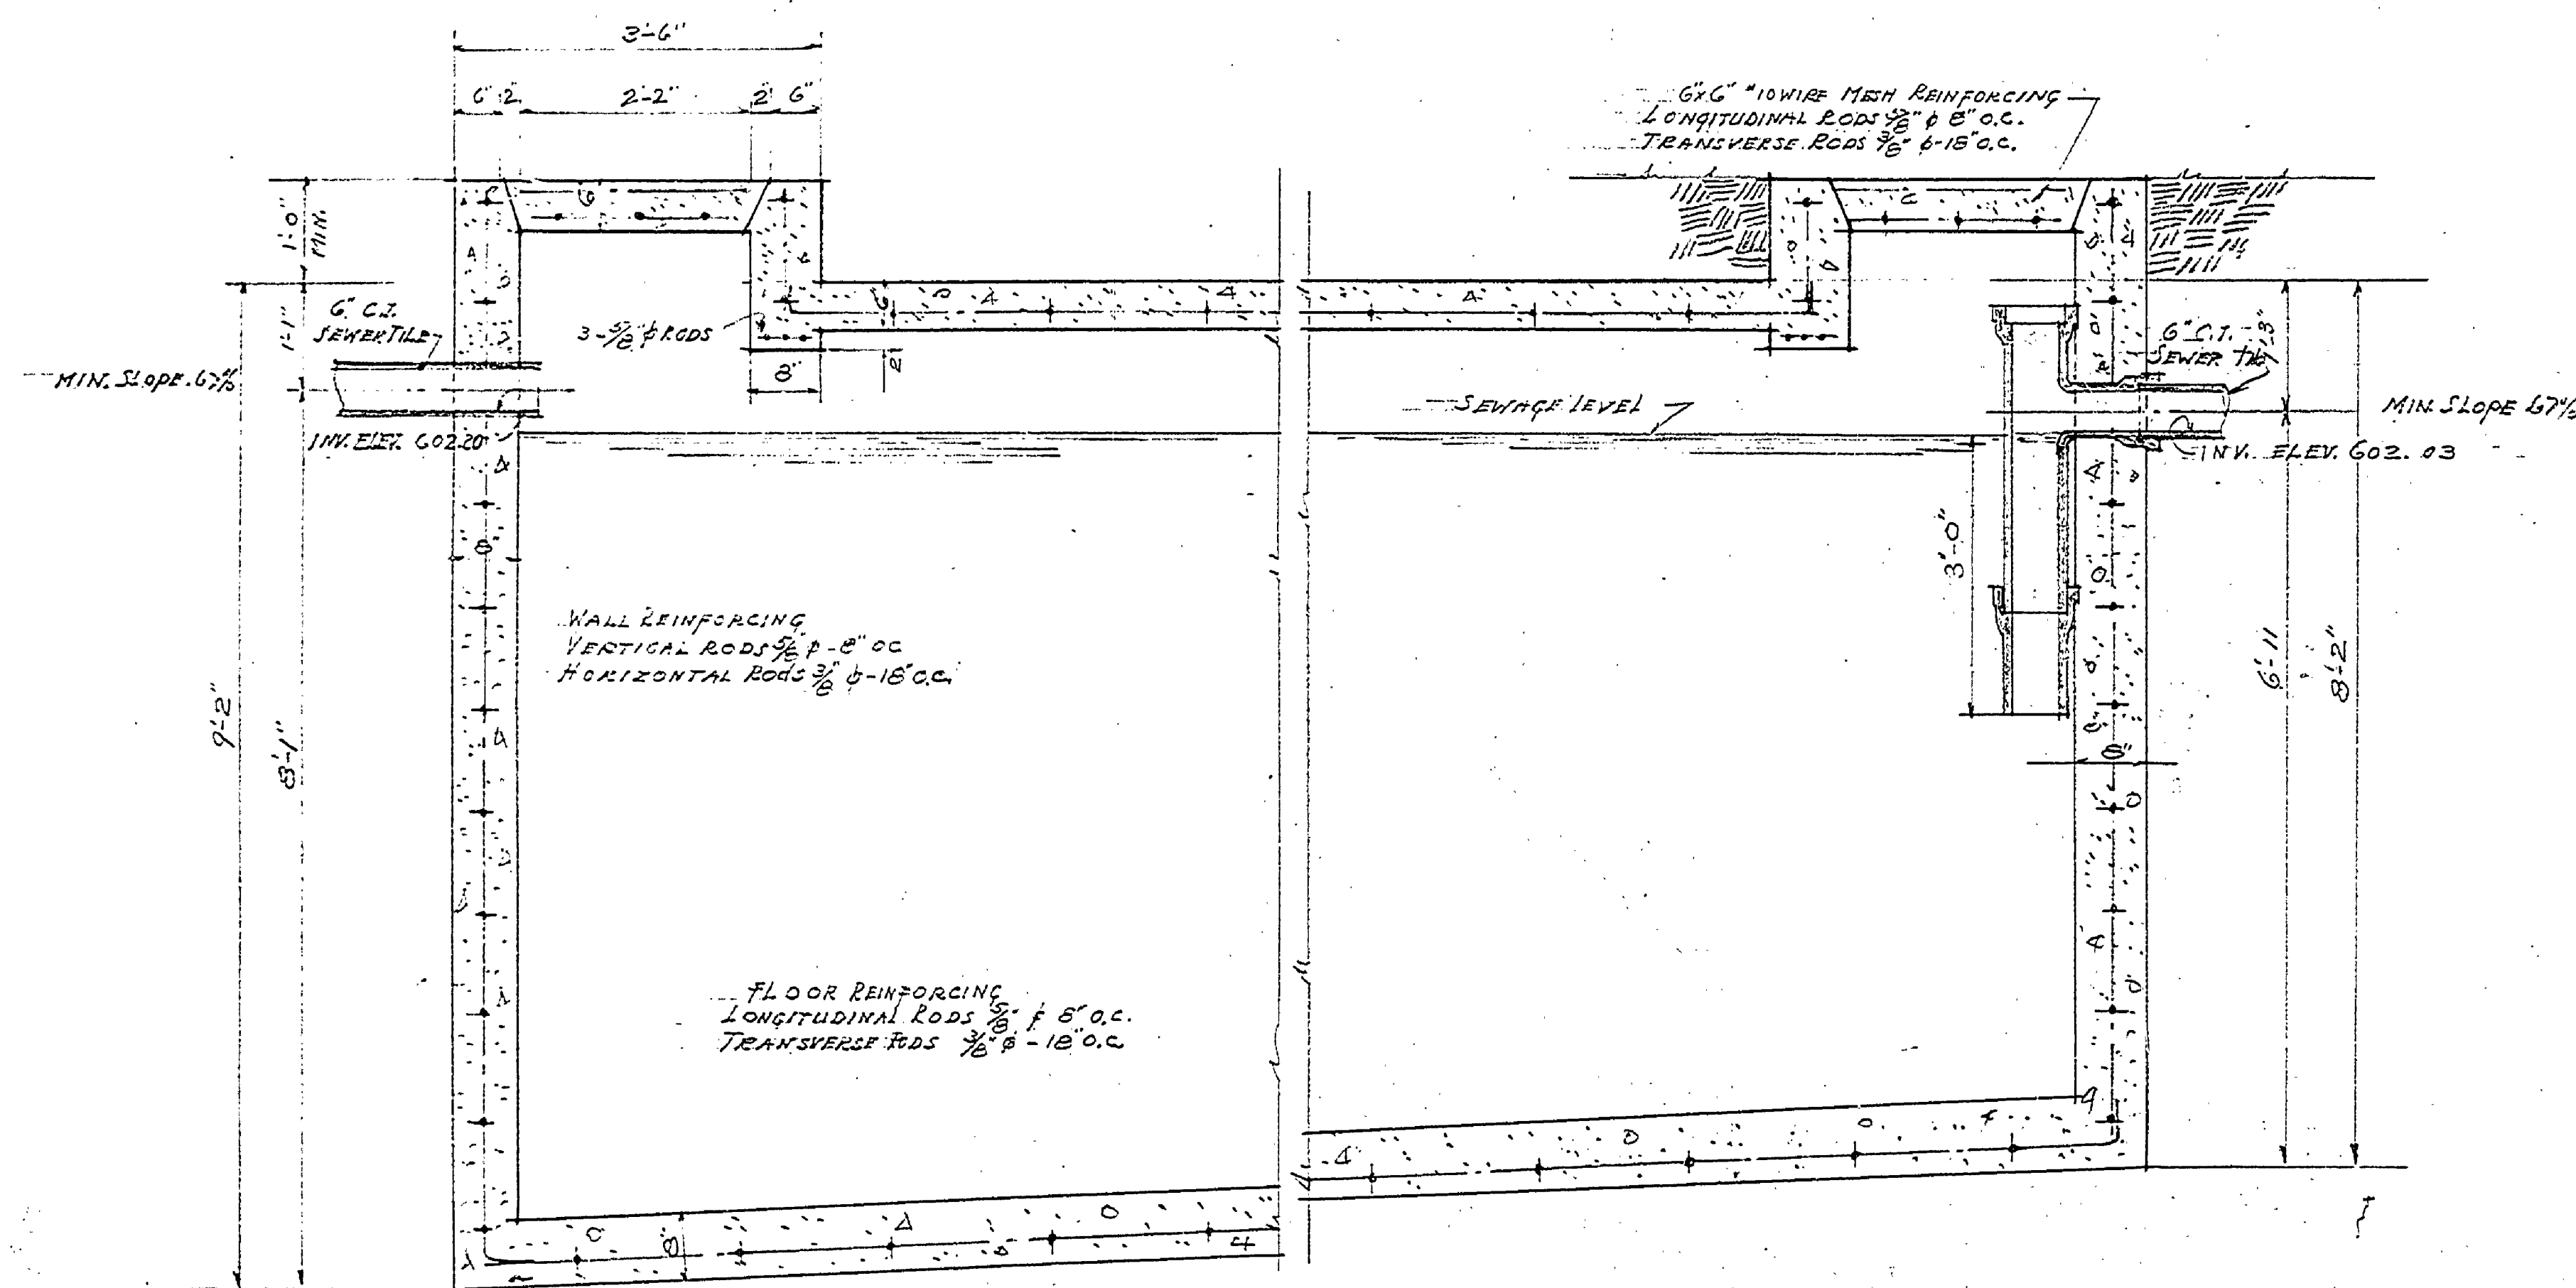

LONGITUDINAL SECTION SEPTIC TANK
SCALE 3/4" = 1'-0"

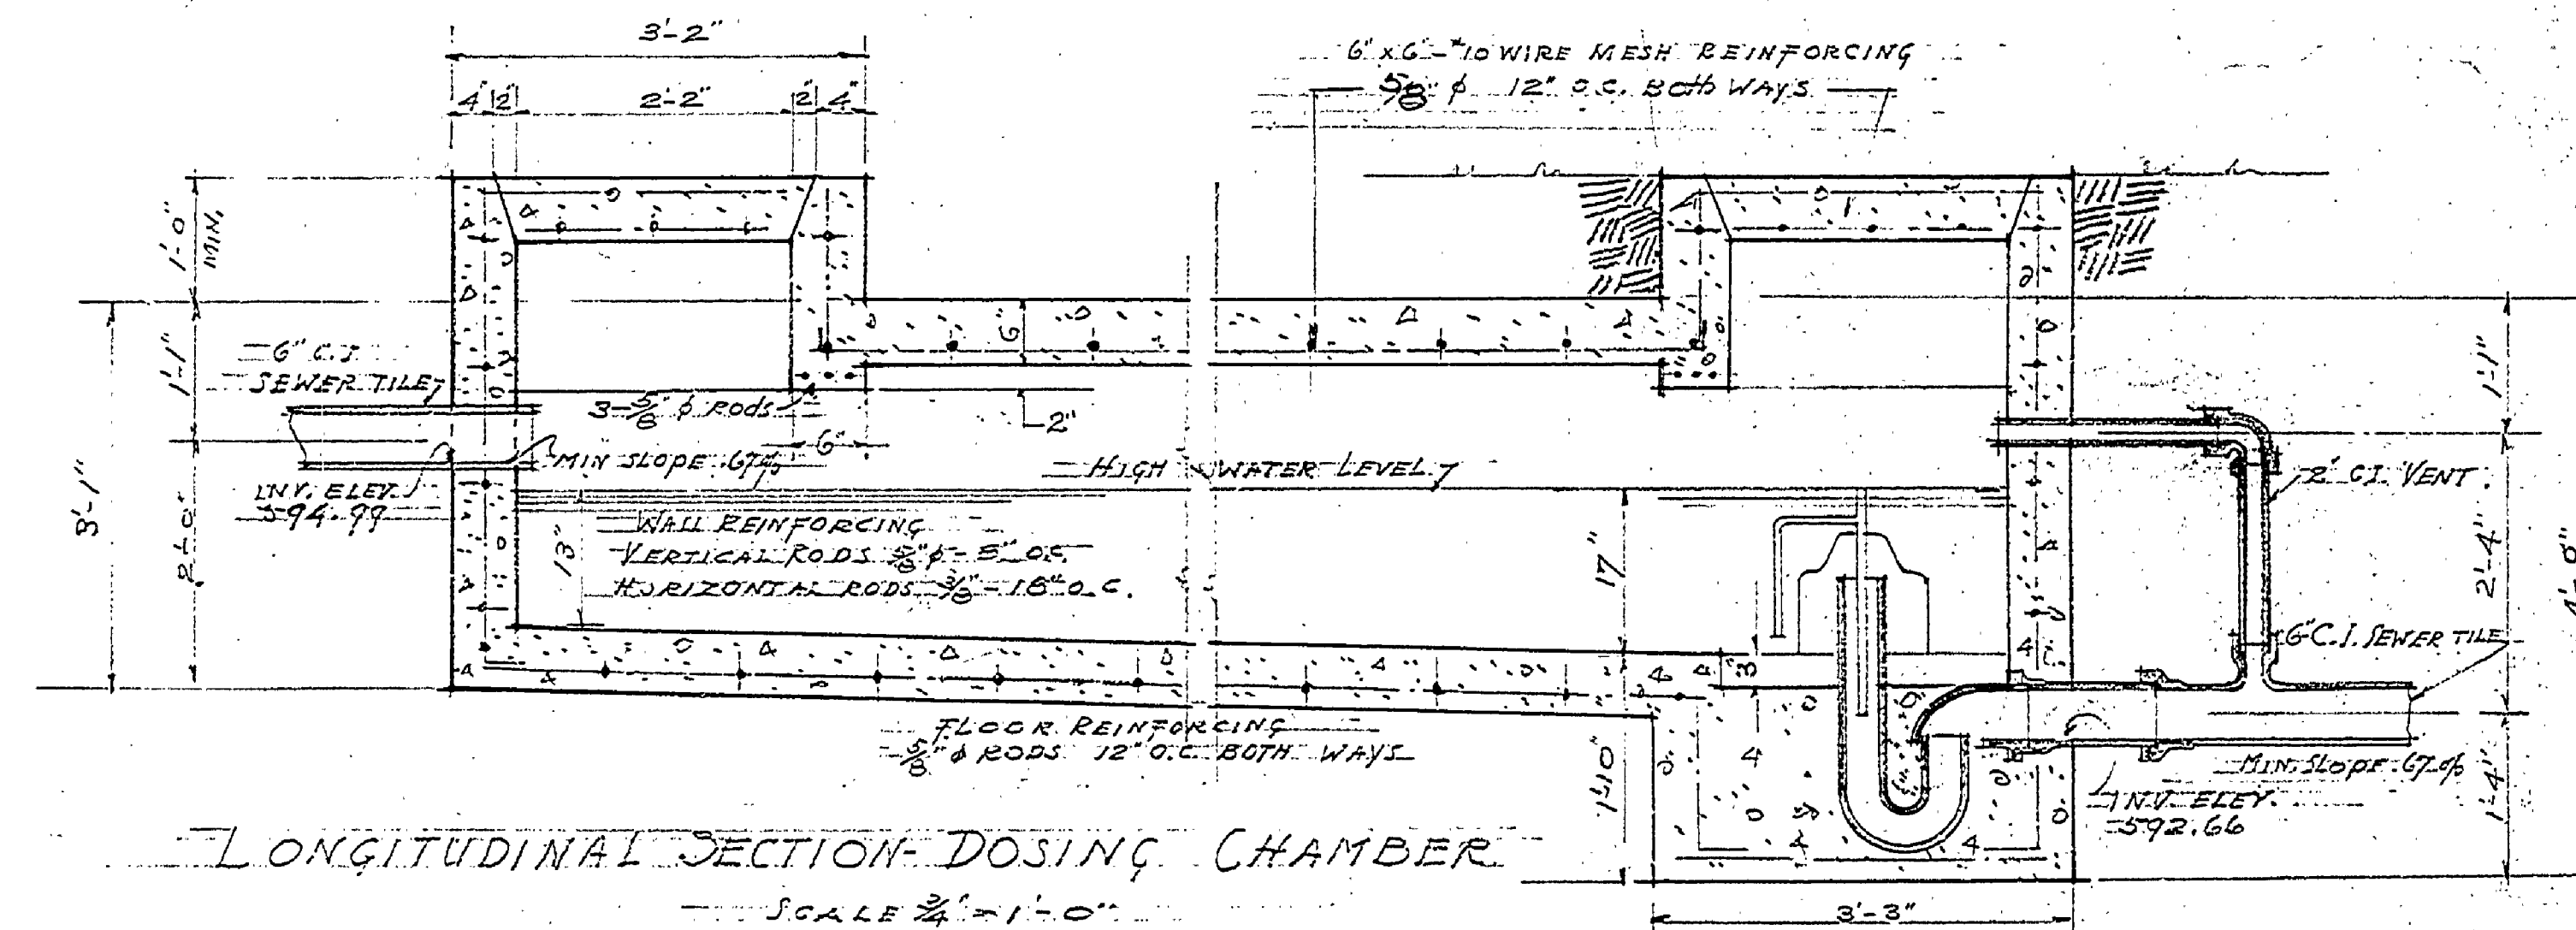

LONGITUDINAL SECTION DOSING CHAMBER
SCALE 3/4" = 1'-0"

Michigan Department of Health
Bureau of Engineering
EXAMINED AND APPROVED
MAY 21 1938
Edward D. Paul
DIRECTOR
CONSTRUCTION PERMIT No.

Pines Campground

UNITED STATES
DEPARTMENT OF THE INTERIOR
NATIONAL PARK SERVICE
COOPERATING WITH
MICHIGAN
DEPARTMENT OF CONSERVATION

DRAWN BY E.F.H.	DISPOSAL TANK	PLAN NO. 22-4-32
DESIGNED BY H.C.M.	TOILET BLDG.	SCALE
CHECKED BY H.C.M.	LUBINATON STATE PARK #2	CAMP DESIGNATION "MIL. ST. LUB"
PREPARED BY <i>[Signature]</i>	STATE PARK AUTHORITY	DATE 4/15/38
RECOMMENDED BY <i>[Signature]</i>	REGIONAL OFFICE	DATE 4/15/38
APPROVED	REGIONAL OFFICER	DATE