


NO.	DATE	BY	REVISIONS
1	11-2-51	E.S.R.	1
2			2
3			3
4			4
5			5
6			6


DATE	APPROVED BY	ASSISTANT CHIEF IN CHARGE
11-2-51		

DATE	REVIEWED BY SECTIONS
11-2-51	ARCHITECTURAL ENGINEERING LANDSCAPE


DATE	DRAWN BY	CHECKED BY
11-2-51	E.J.P.	

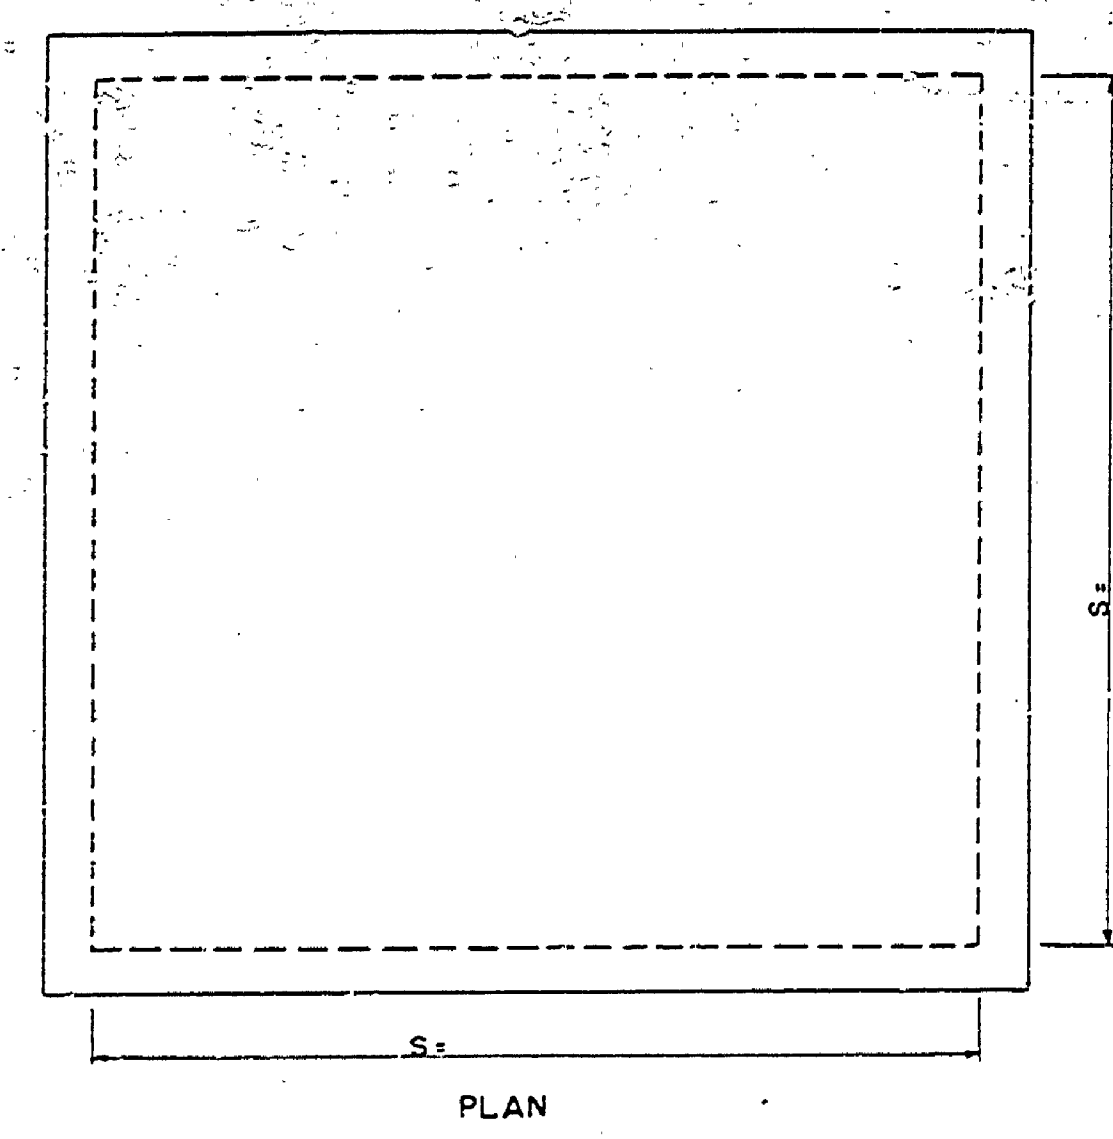


NOTES FOR DOSING CHAMBER
SEE PLAN NO. SE-119 FOR STEEL REINFORCING DETAILS AND DETAIL DIMENSIONS OF DOSING CHAMBER BEAM.
USE SIPHON WITH DRAWDOWN.
USE S = , H = , K = , N =

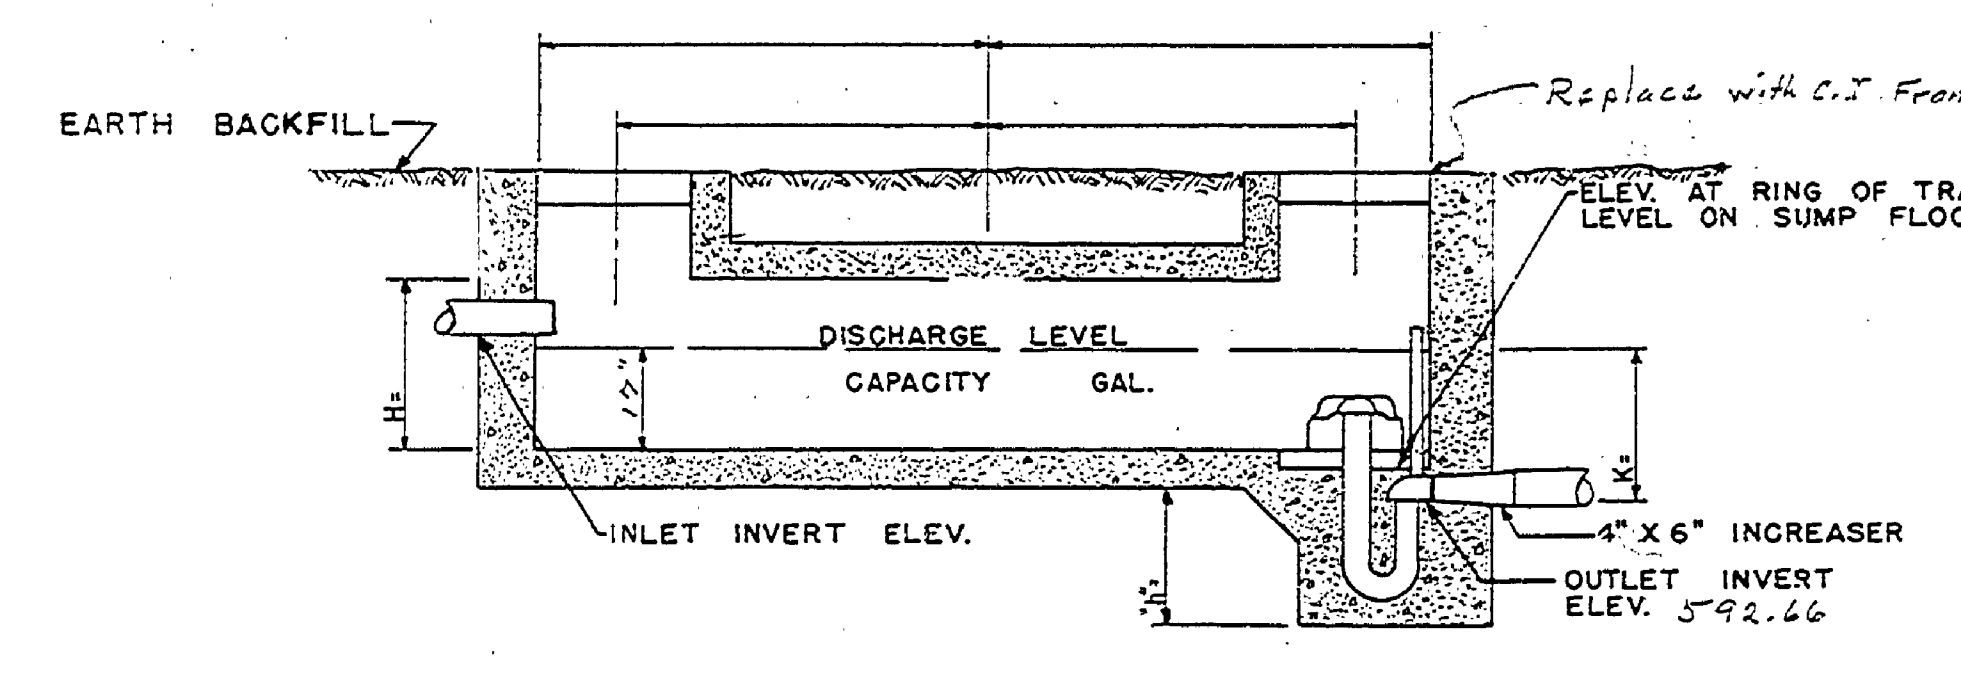


DOSING CHAMBER
NOT TO SCALE

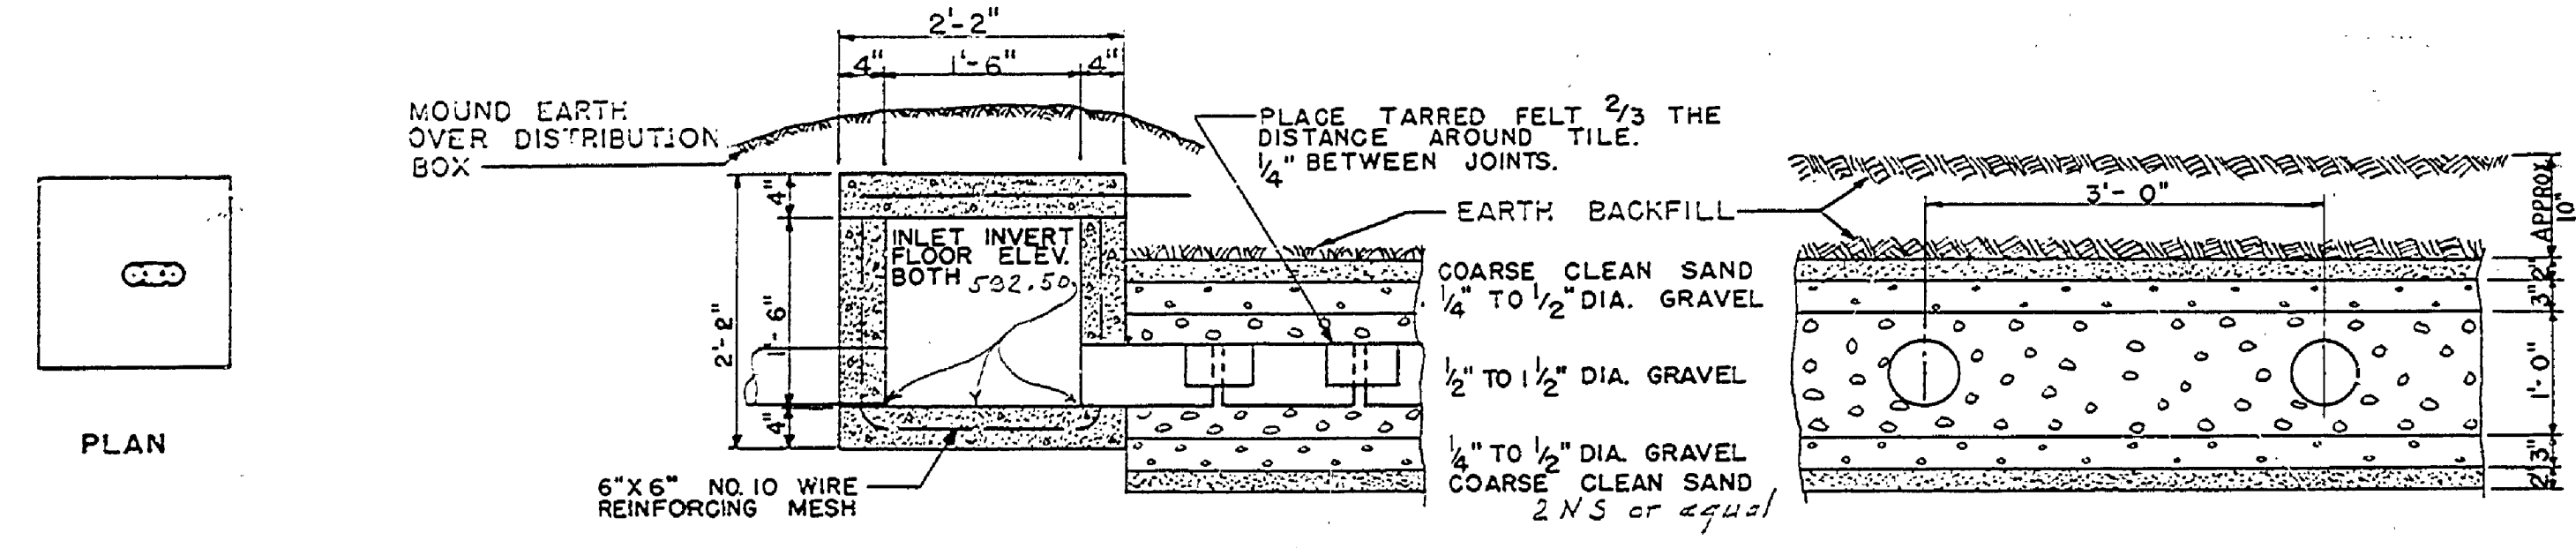


ELEVATION OF DISPOSAL FIELD
NOT TO SCALE

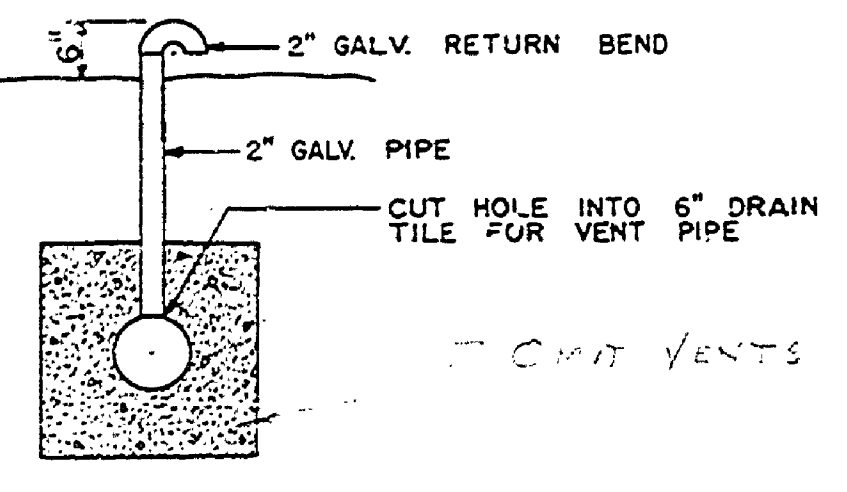


SECTION VENT DETAIL
NOT TO SCALE

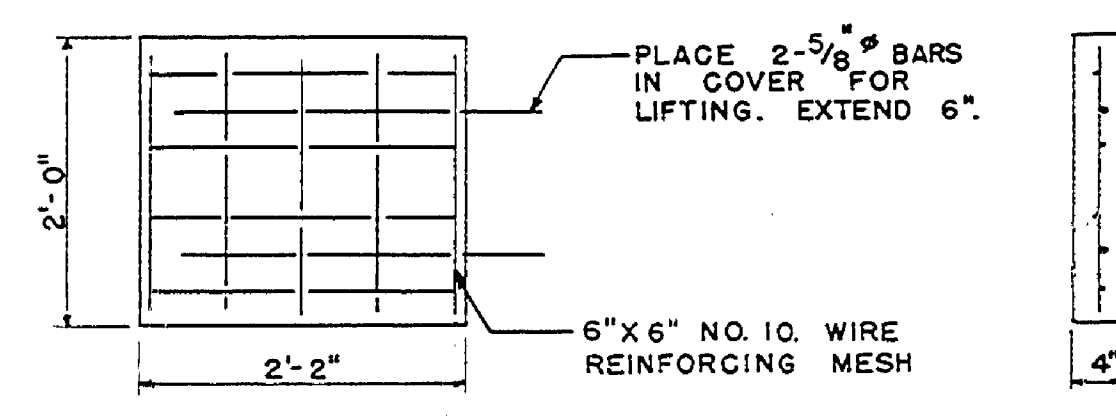


DISTRIBUTION BOX COVER
NOT TO SCALE

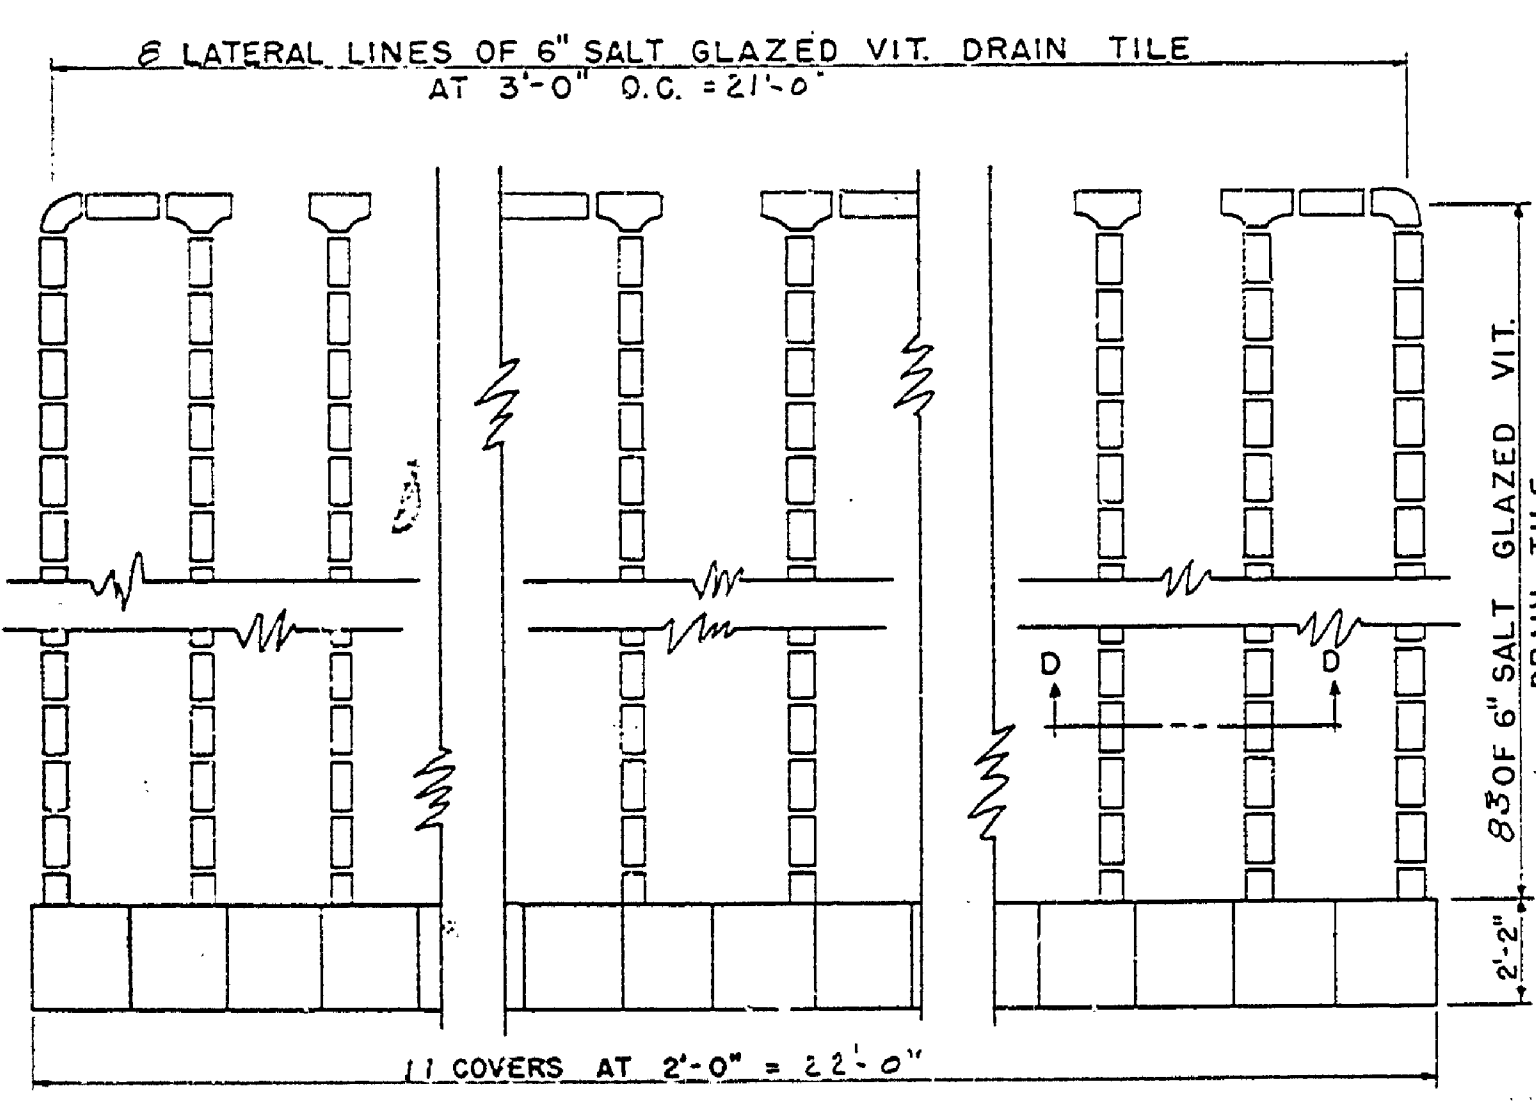

PLAN DISPOSAL FIELD
NOT TO SCALE

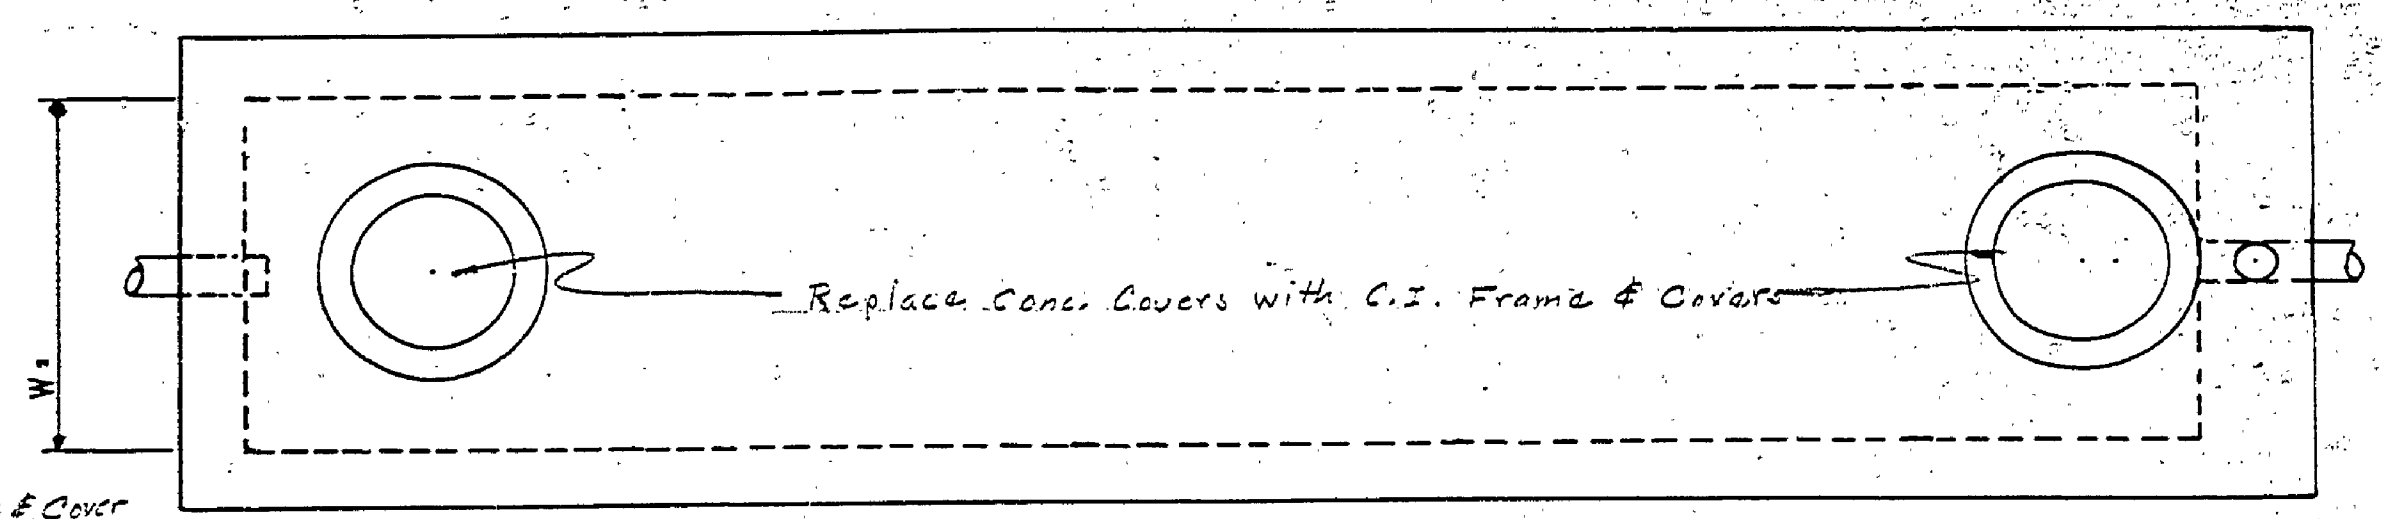


NOTES FOR SEPTIC TANK
SEE PLAN NO. SE-121 FOR STEEL REINFORCING DETAILS AND DETAIL DIMENSIONS.
USE L = , W = , H =

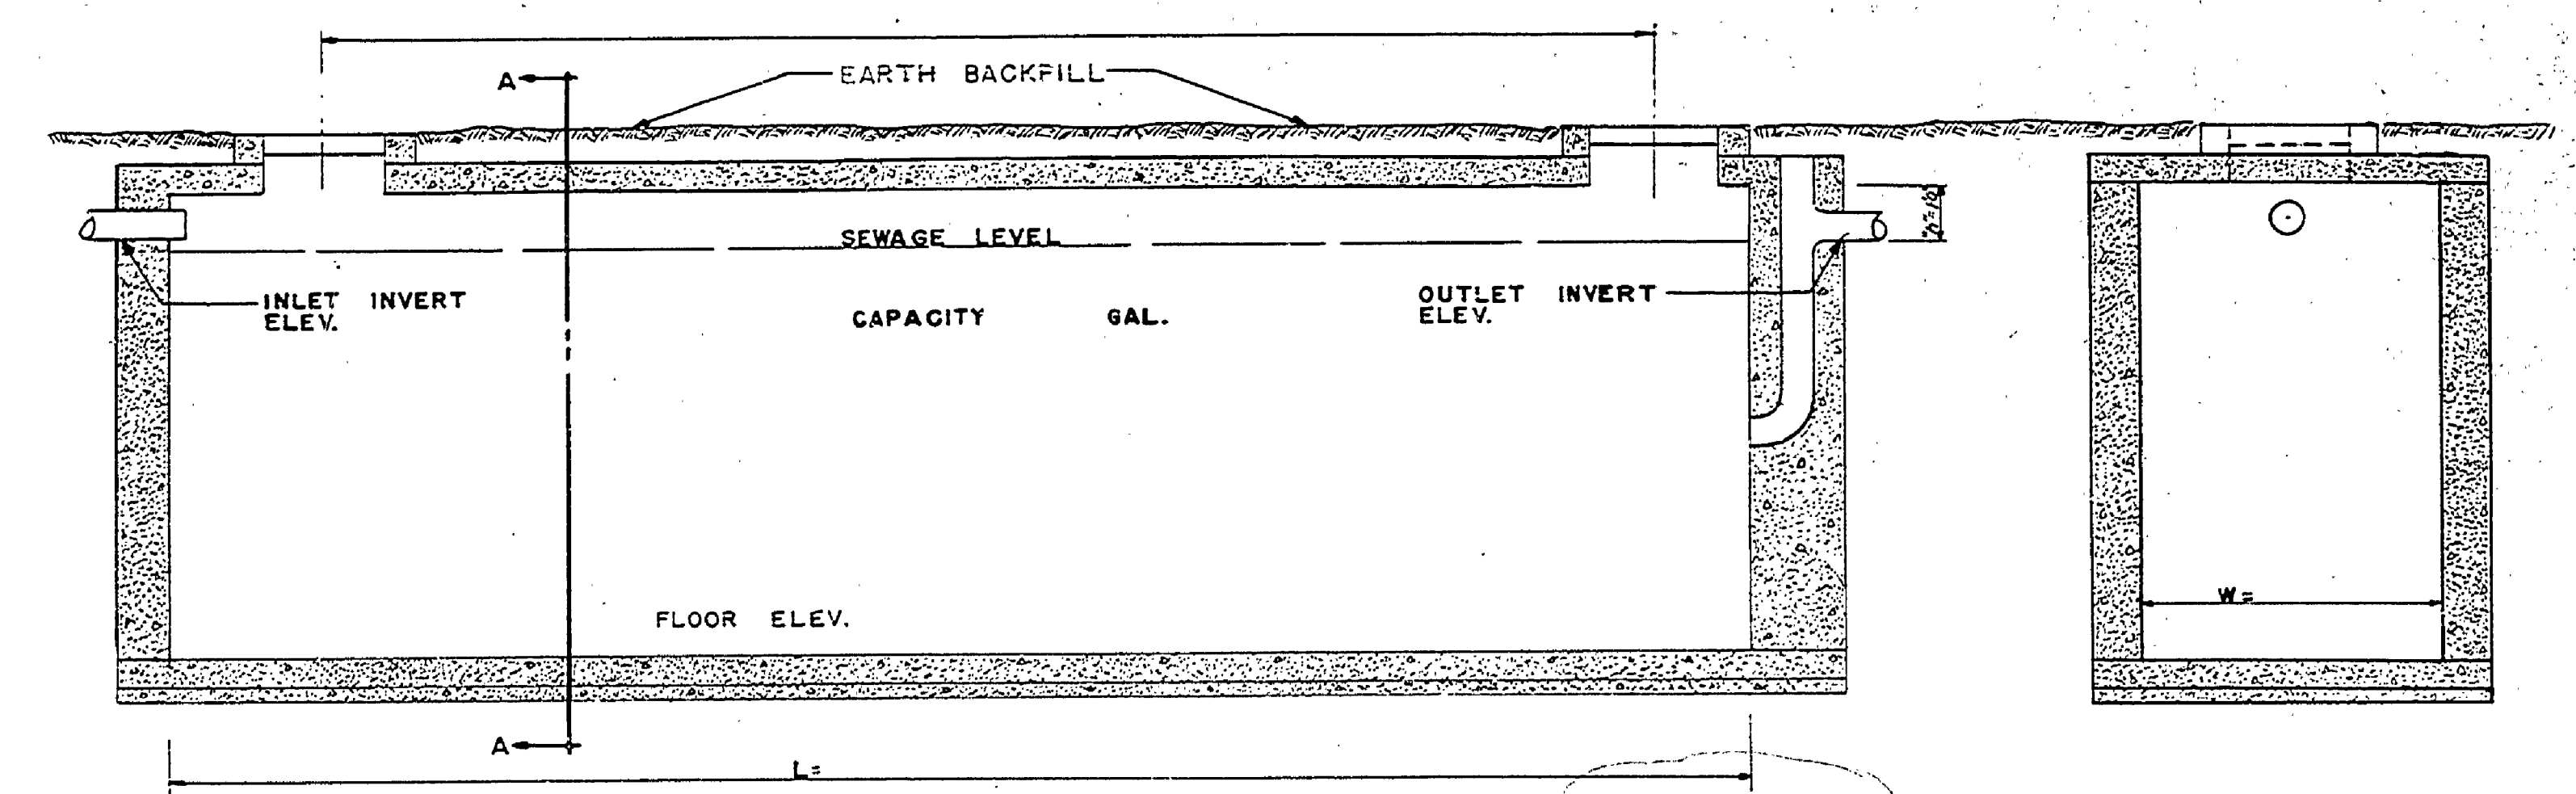


LONGITUDINAL SECTION SEPTIC TANK
NOT TO SCALE

SECTION A-A

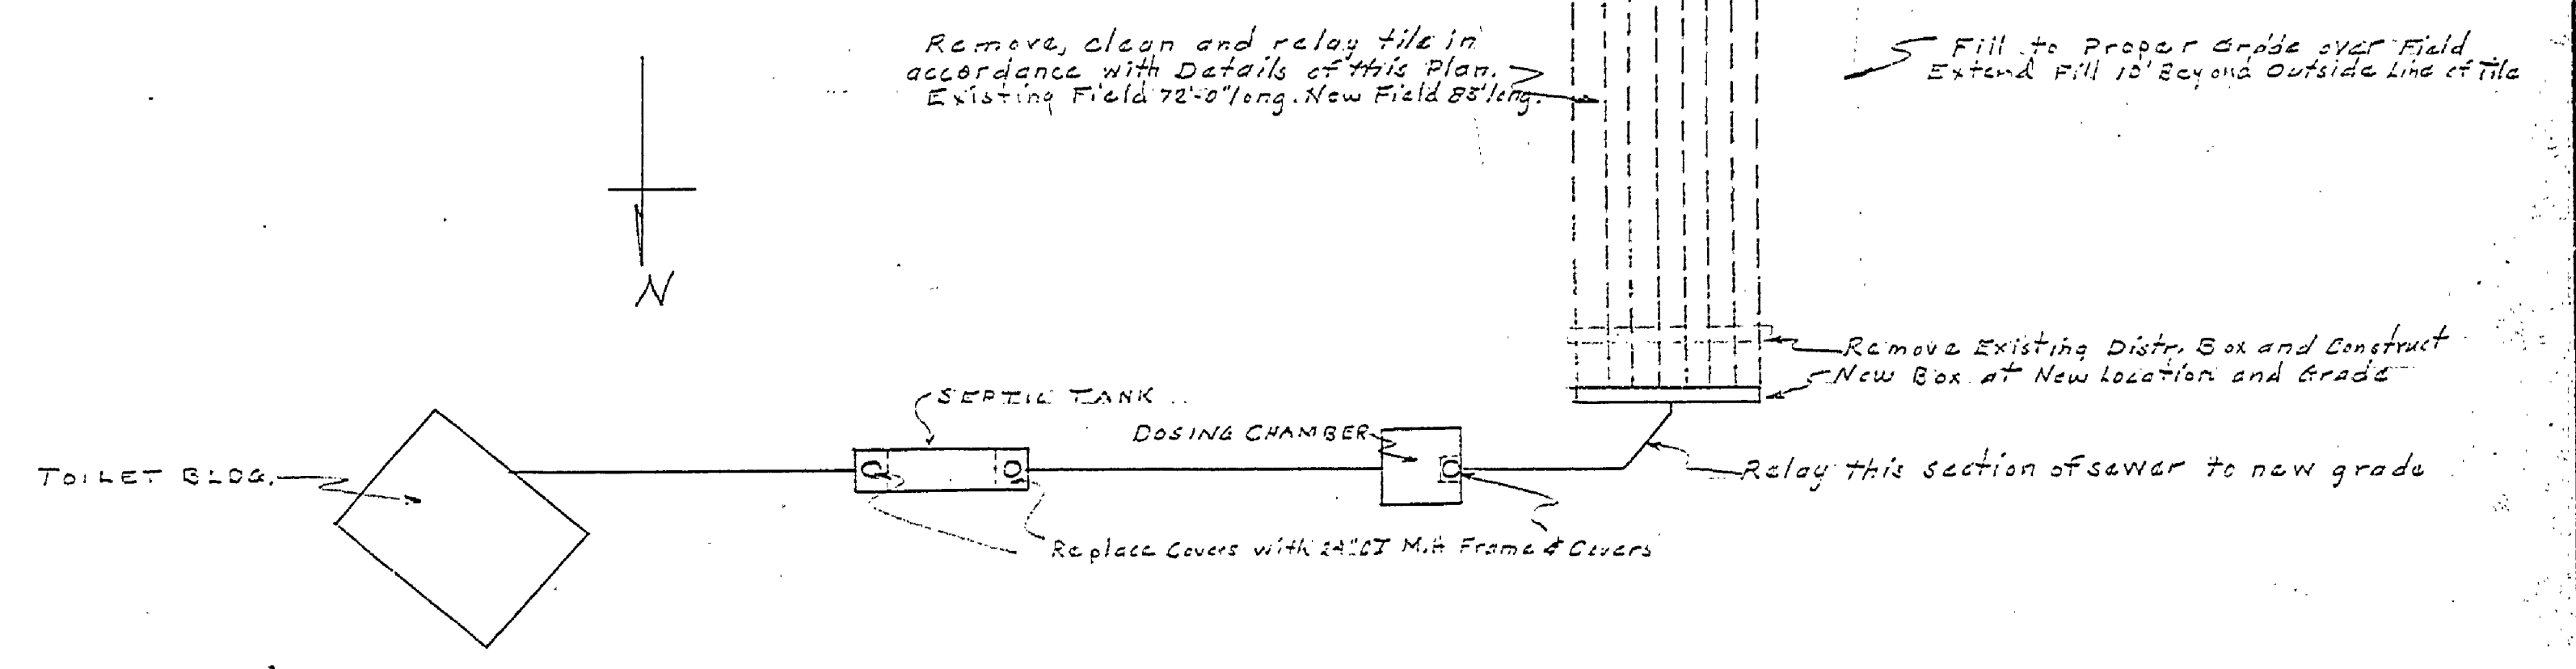

PLOT PLAN
SCALE 1"=20'-0"

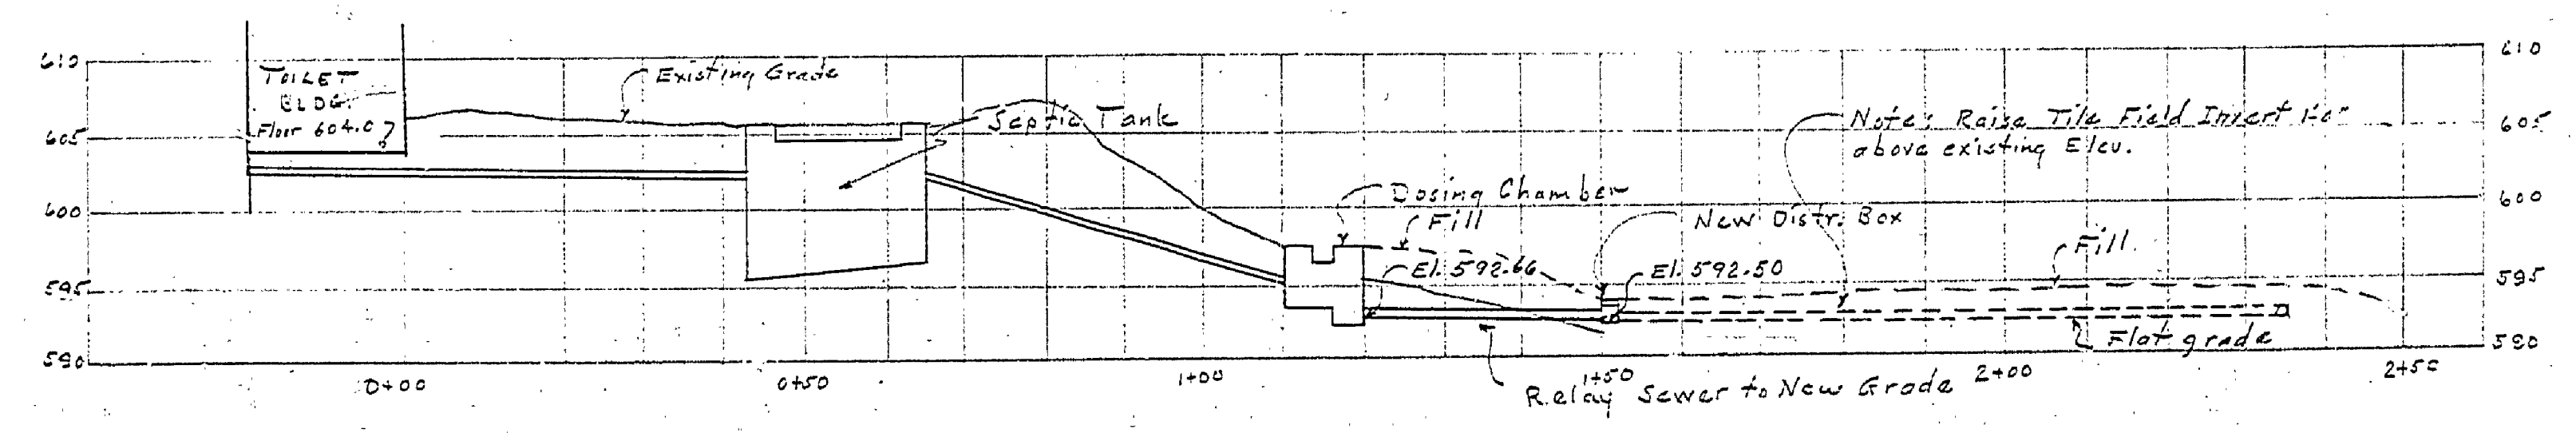

PROFILE
SCALE 1"=20' HORZ. 1"=10'-0" VERT.

MICHIGAN DEPARTMENT OF CONSERVATION
PARKS AND RECREATION DIVISION

LUDINGTON STATE PARK
PINES CAMP GROUND TOILET DISPOSAL
SCALE AS SHOWN

SHEET NO. 3 OF 3

PLAN NO. E-95

SE-138
STANDARD DISPOSAL SYSTEM