




PLAN OF DISPOSAL FIELD  
SCALE 3/4" = 1'-0"

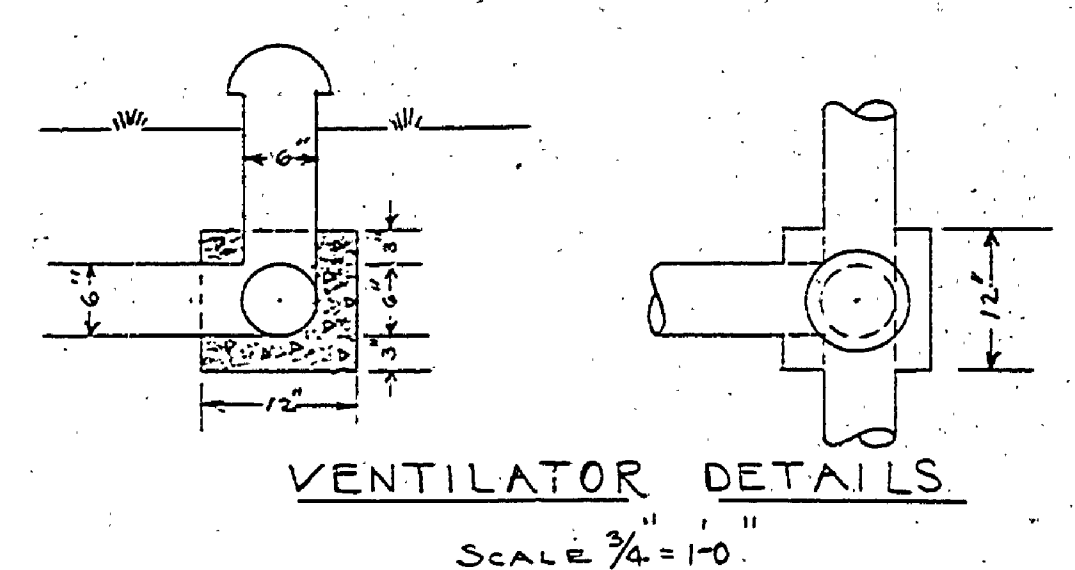

VENTILATOR DETAILS  
SCALE 3/4" = 1'-0"

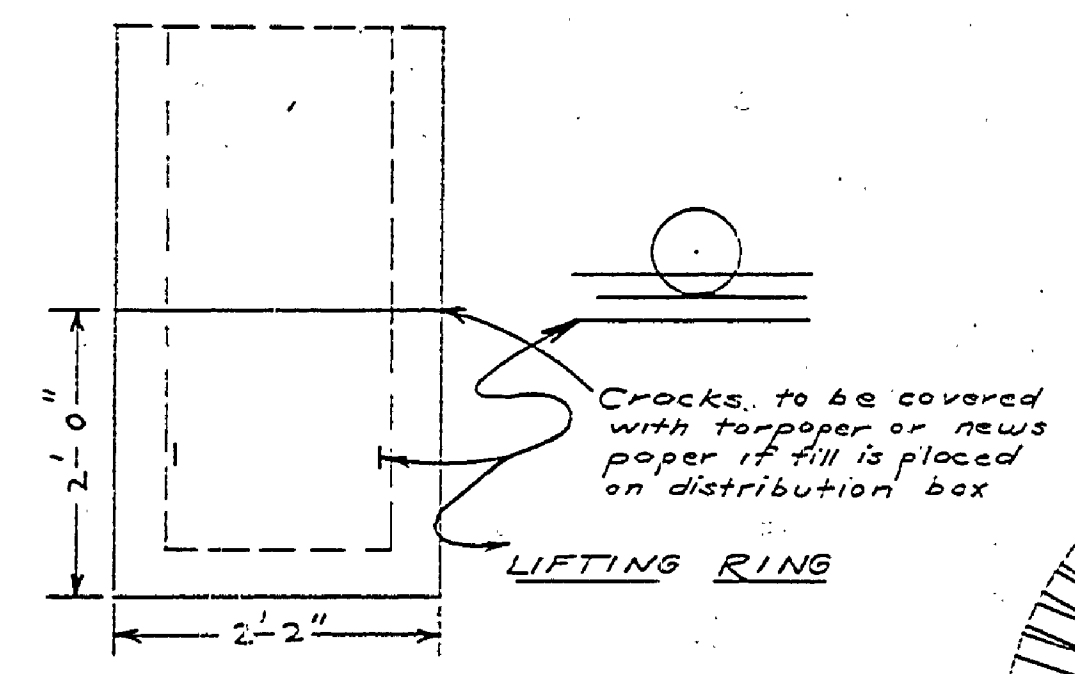


TYPICAL FIELD JOINT  
SCALE 3/4" = 1'-0"

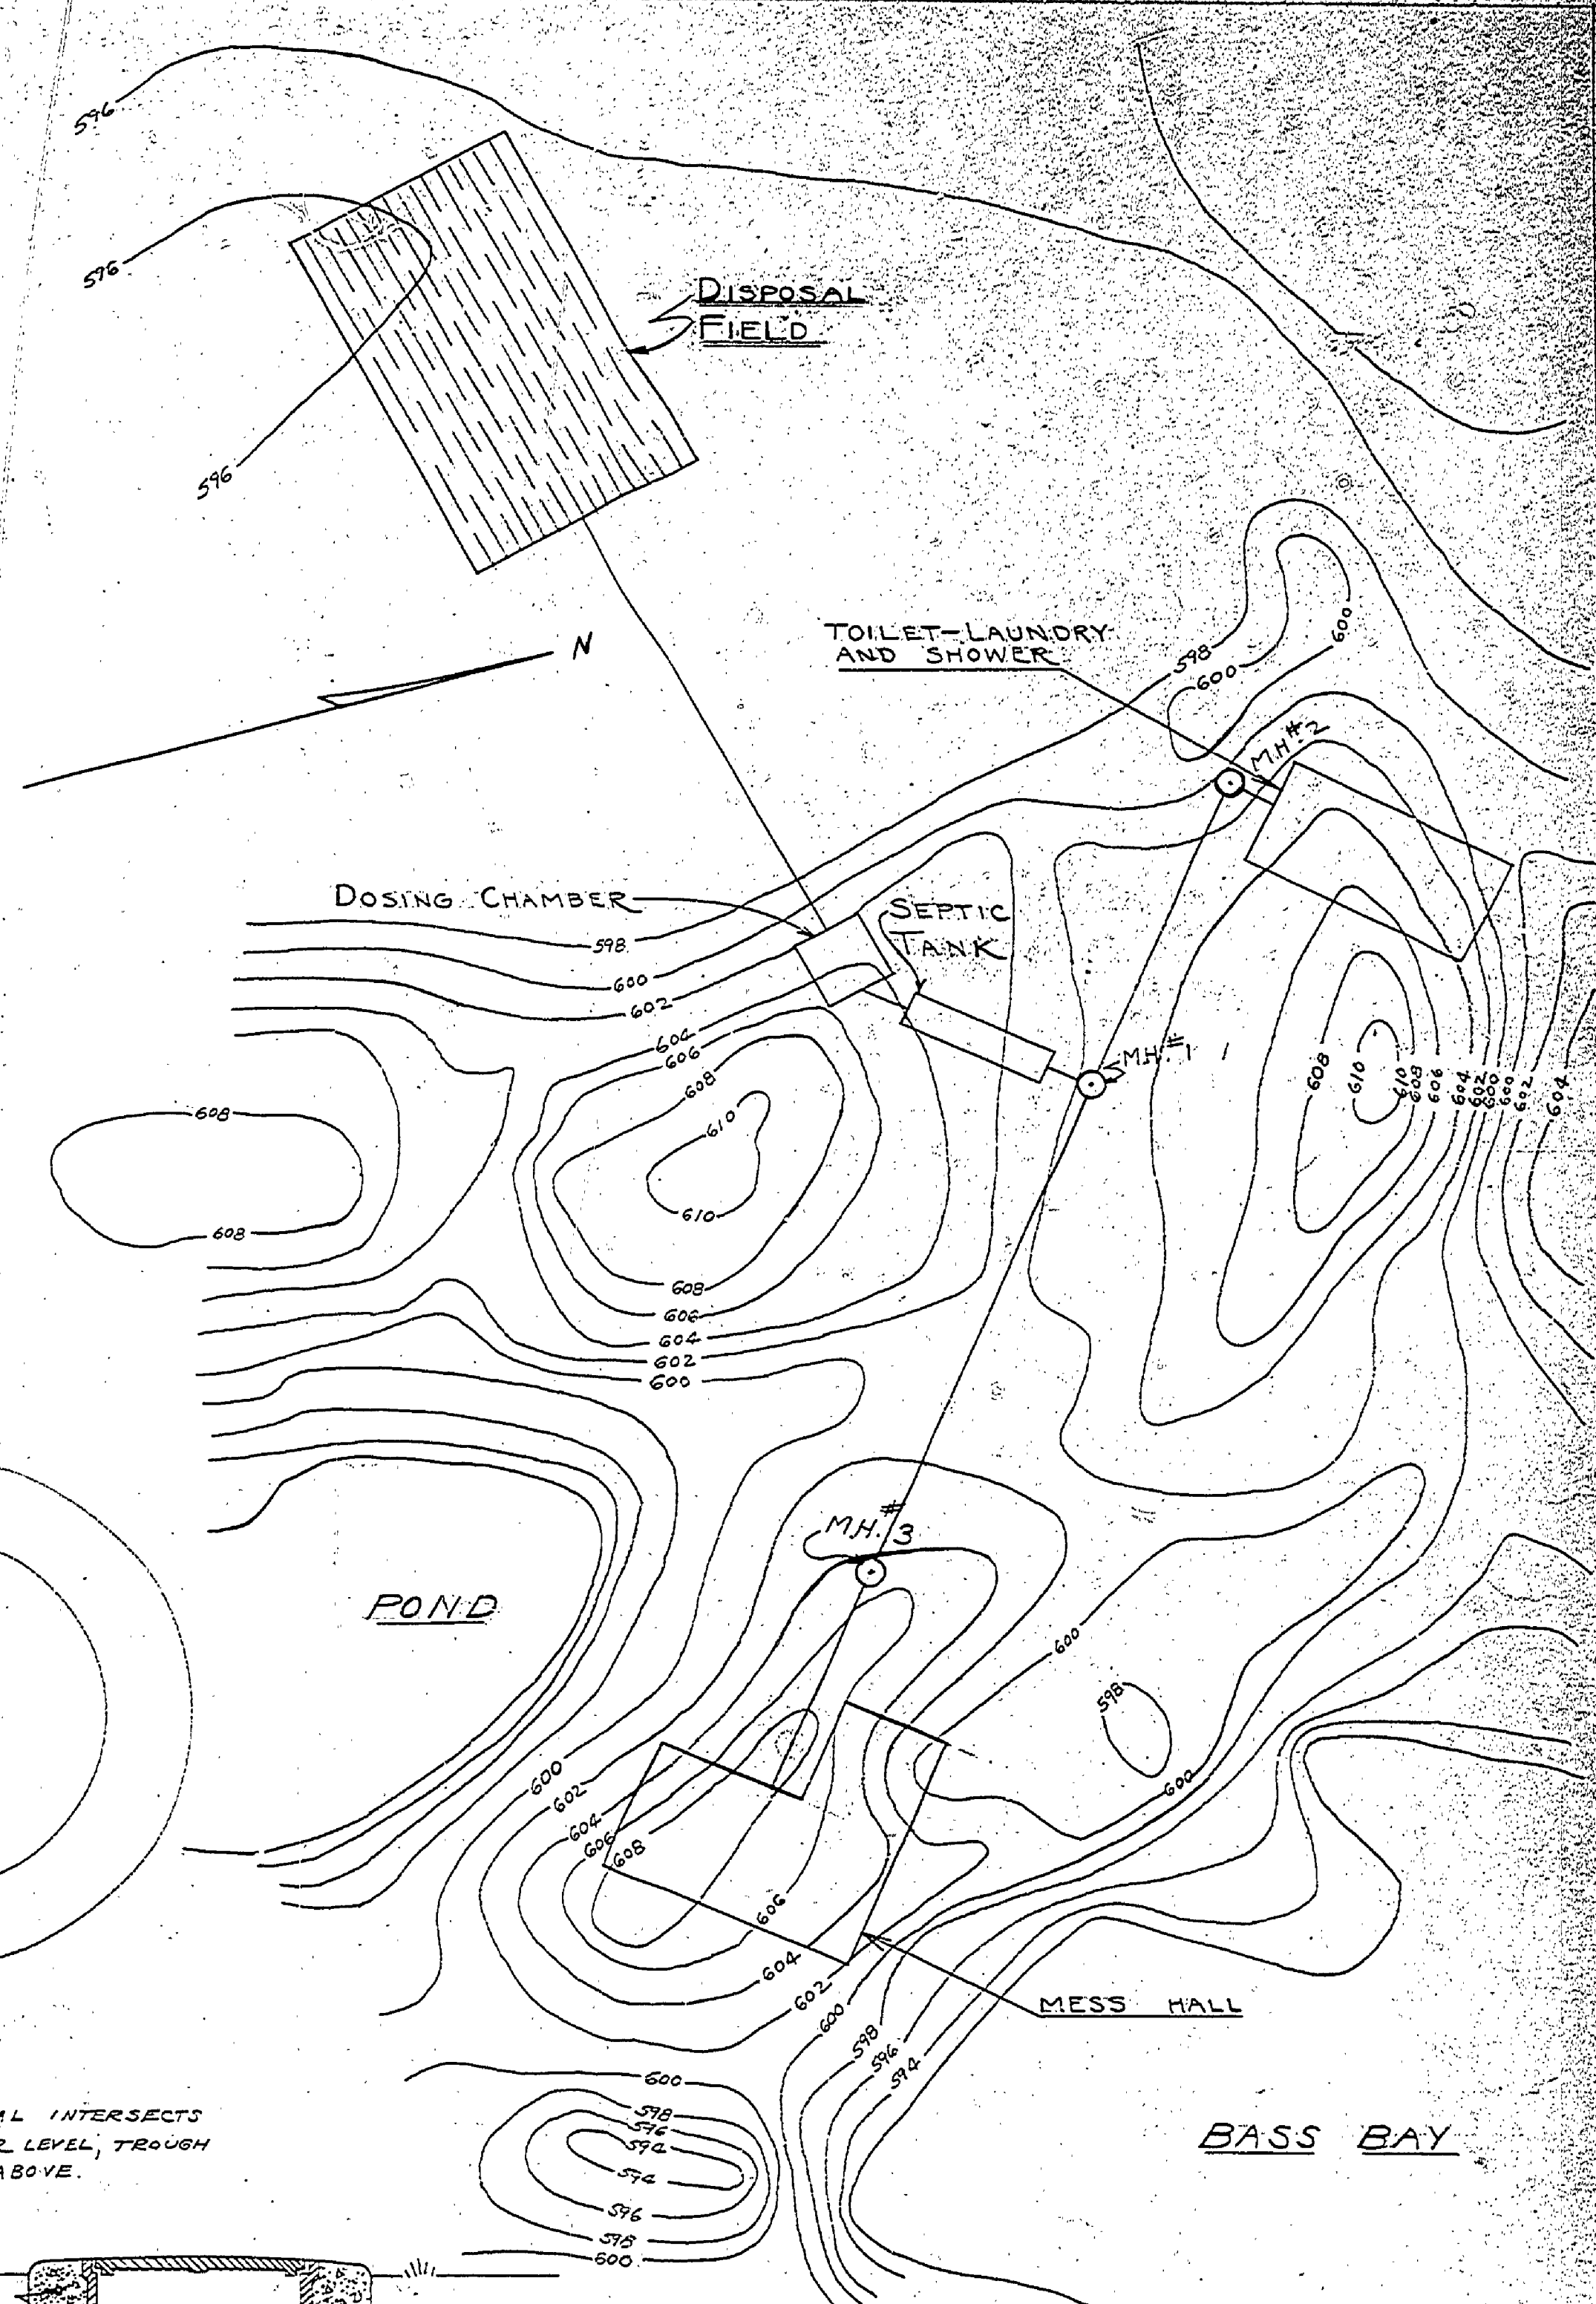


PLOT PLAN  
SCALE 1" = 30'


John M. Hoffman  
INSPECTOR

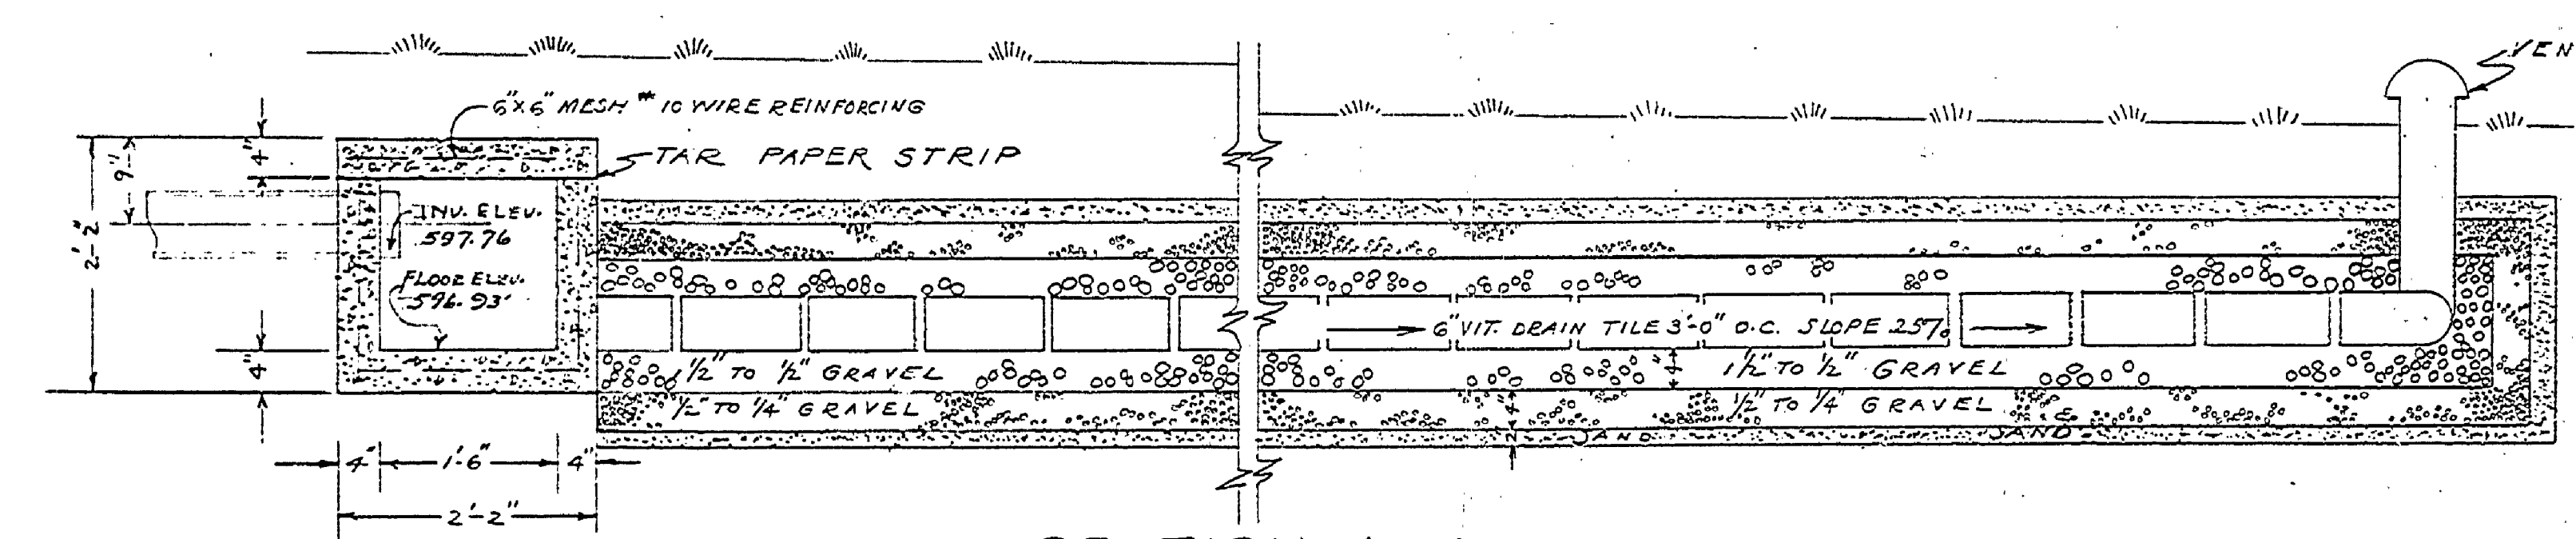


SECTION A-A  
SCALE 3/4" = 1'-0"

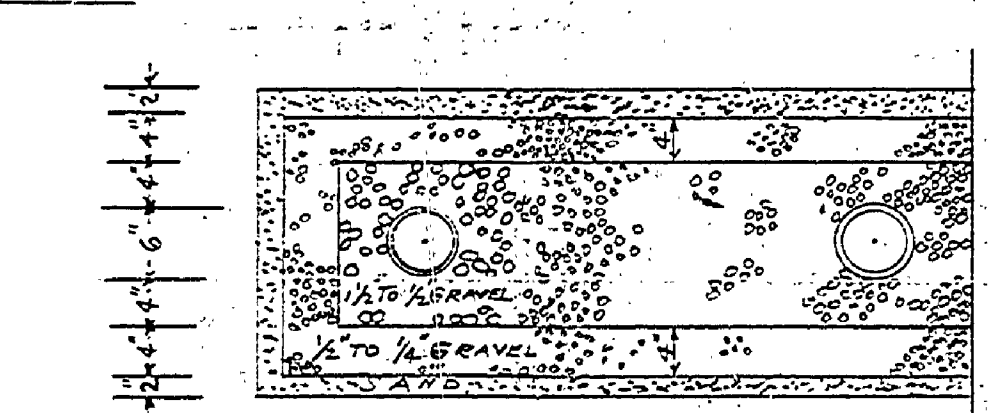


TYPICAL X-SECTION OF FIELD  
SCALE 3/4" = 1'-0"

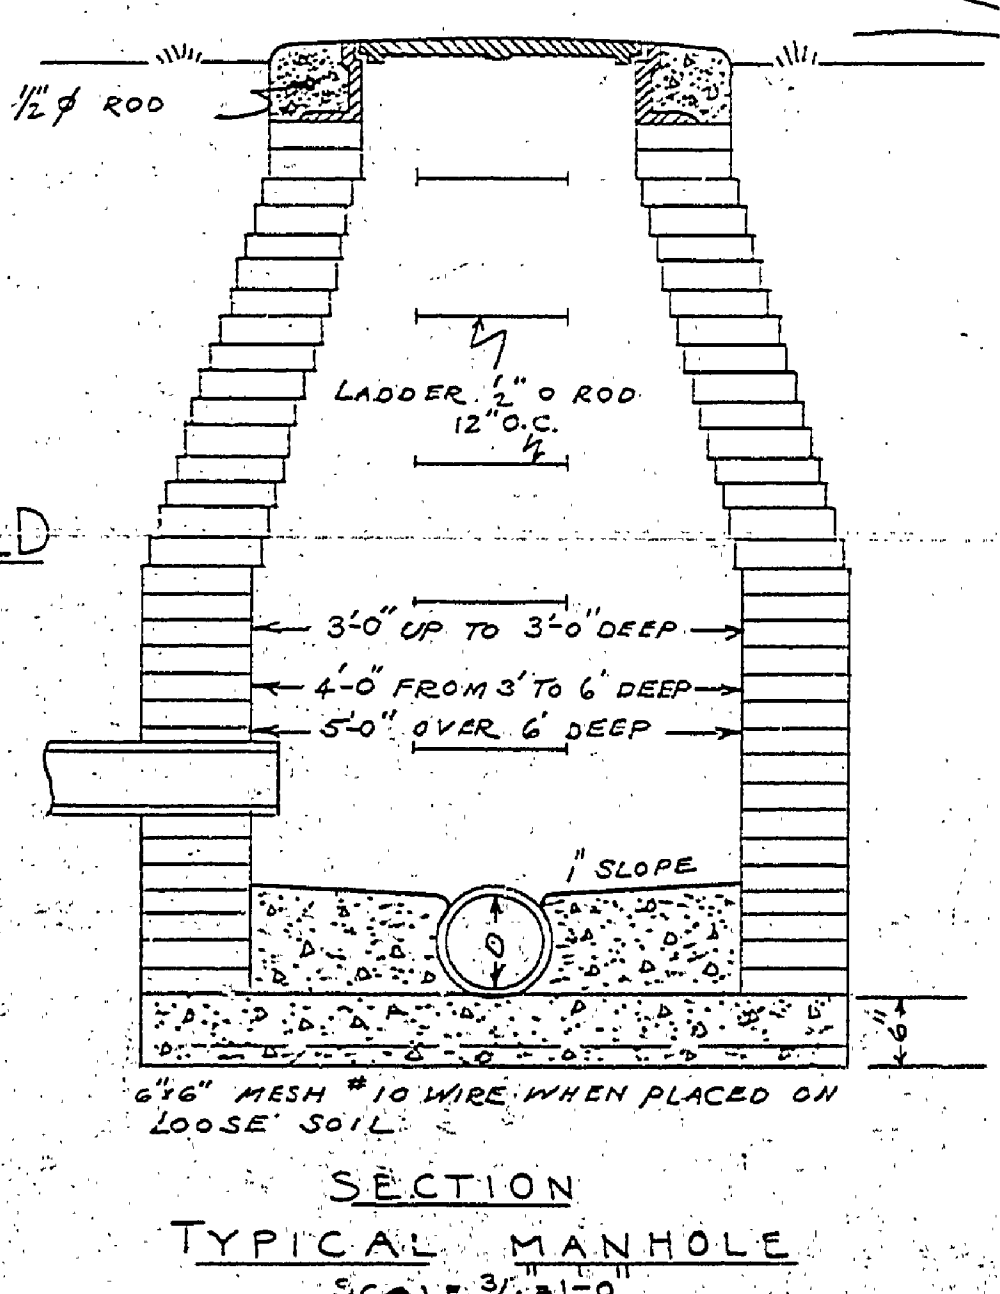

SECTION  
TYPICAL MANHOLE  
SCALE 3/4" = 1'-0"

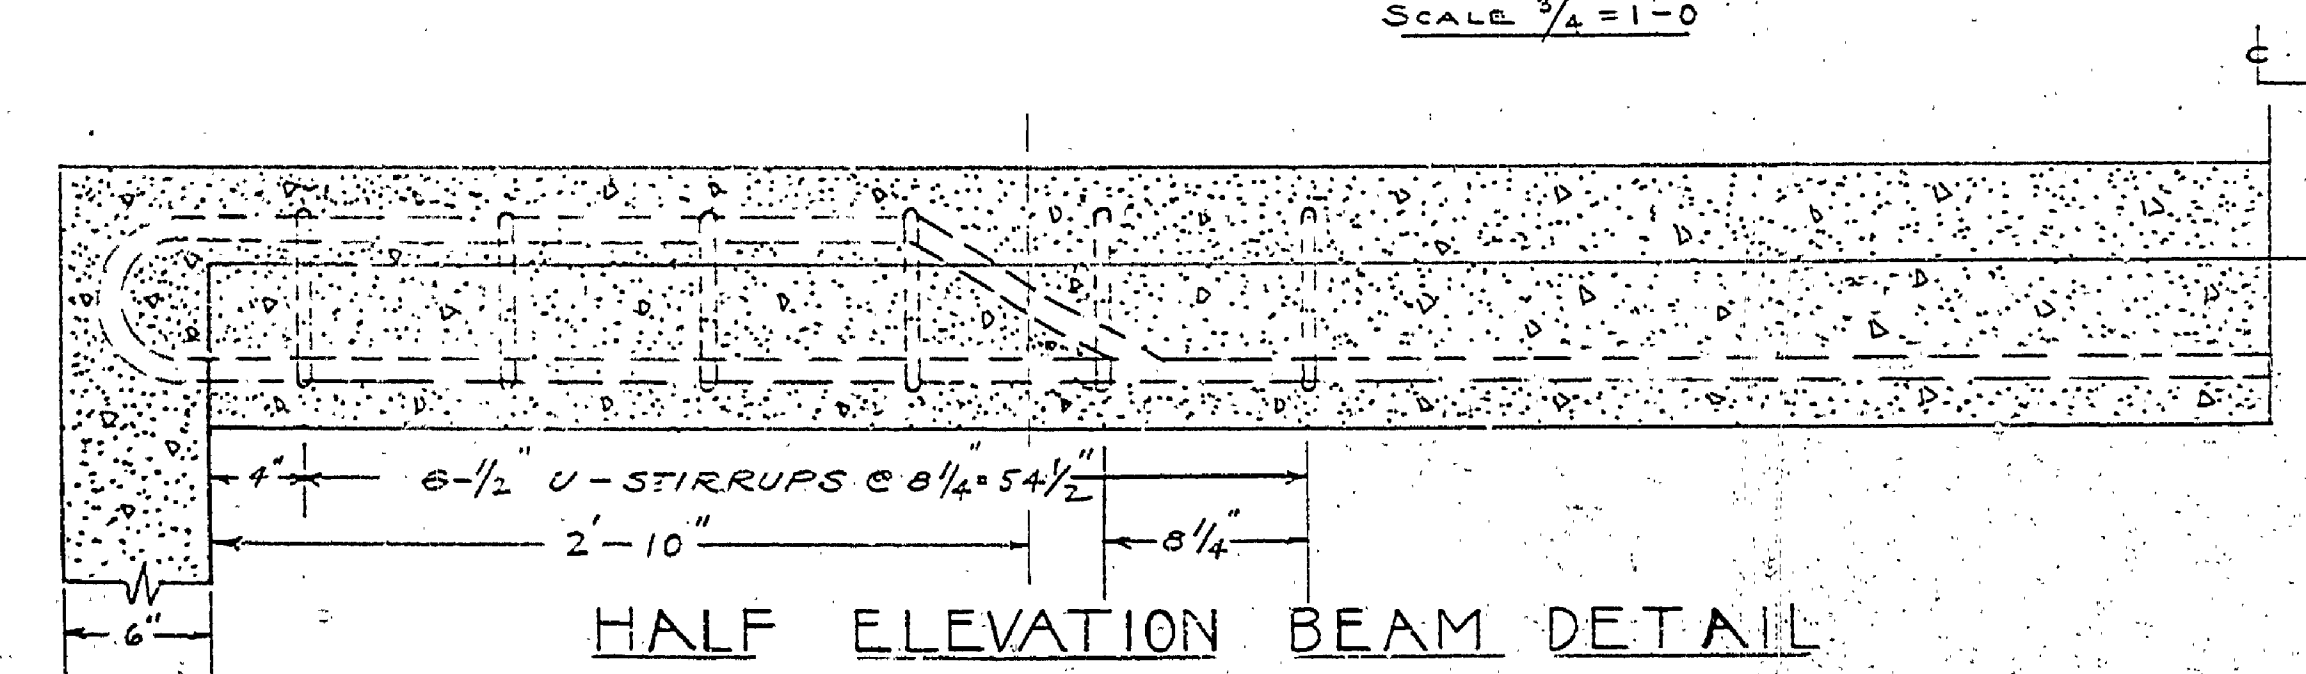

HALF ELEVATION BEAM DETAIL  
SCALE 1 1/2" = 1'-0"

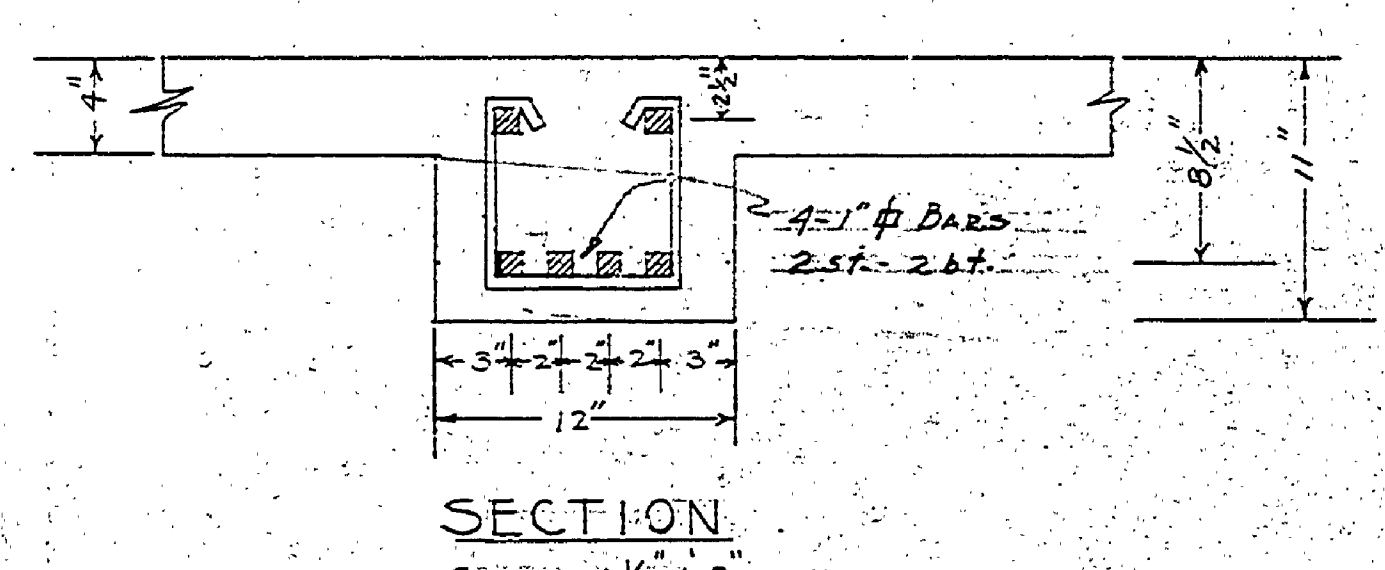

SECTION  
SCALE 1 1/2" = 1'-0"

MICHIGAN DEPARTMENT OF CONSERVATION  
UNITED STATES DEPARTMENT OF THE INTERIOR  
NATIONAL PARK SERVICE COOPERATING

DRAWN BY: G.S.  
DESIGNED BY: H.C.M.  
CHECKED BY: H.C.M.  
PREPARED AND APPROVED BY: \_\_\_\_\_  
APPROVED BY: \_\_\_\_\_

LUDINGTON STATE PARK  
DISPOSAL SYSTEM  
TOILET-LAUNDRY-SHOWER  
AND MESS HALL G.C. No. \_\_\_\_\_

PLAN NO. Mich-25286-9099-1123  
SCALE: AS SHOWN

DATE: \_\_\_\_\_  
DATE: \_\_\_\_\_