




PLAN OF SEPTIC TANK
SCALE 3/4" = 1'-0"

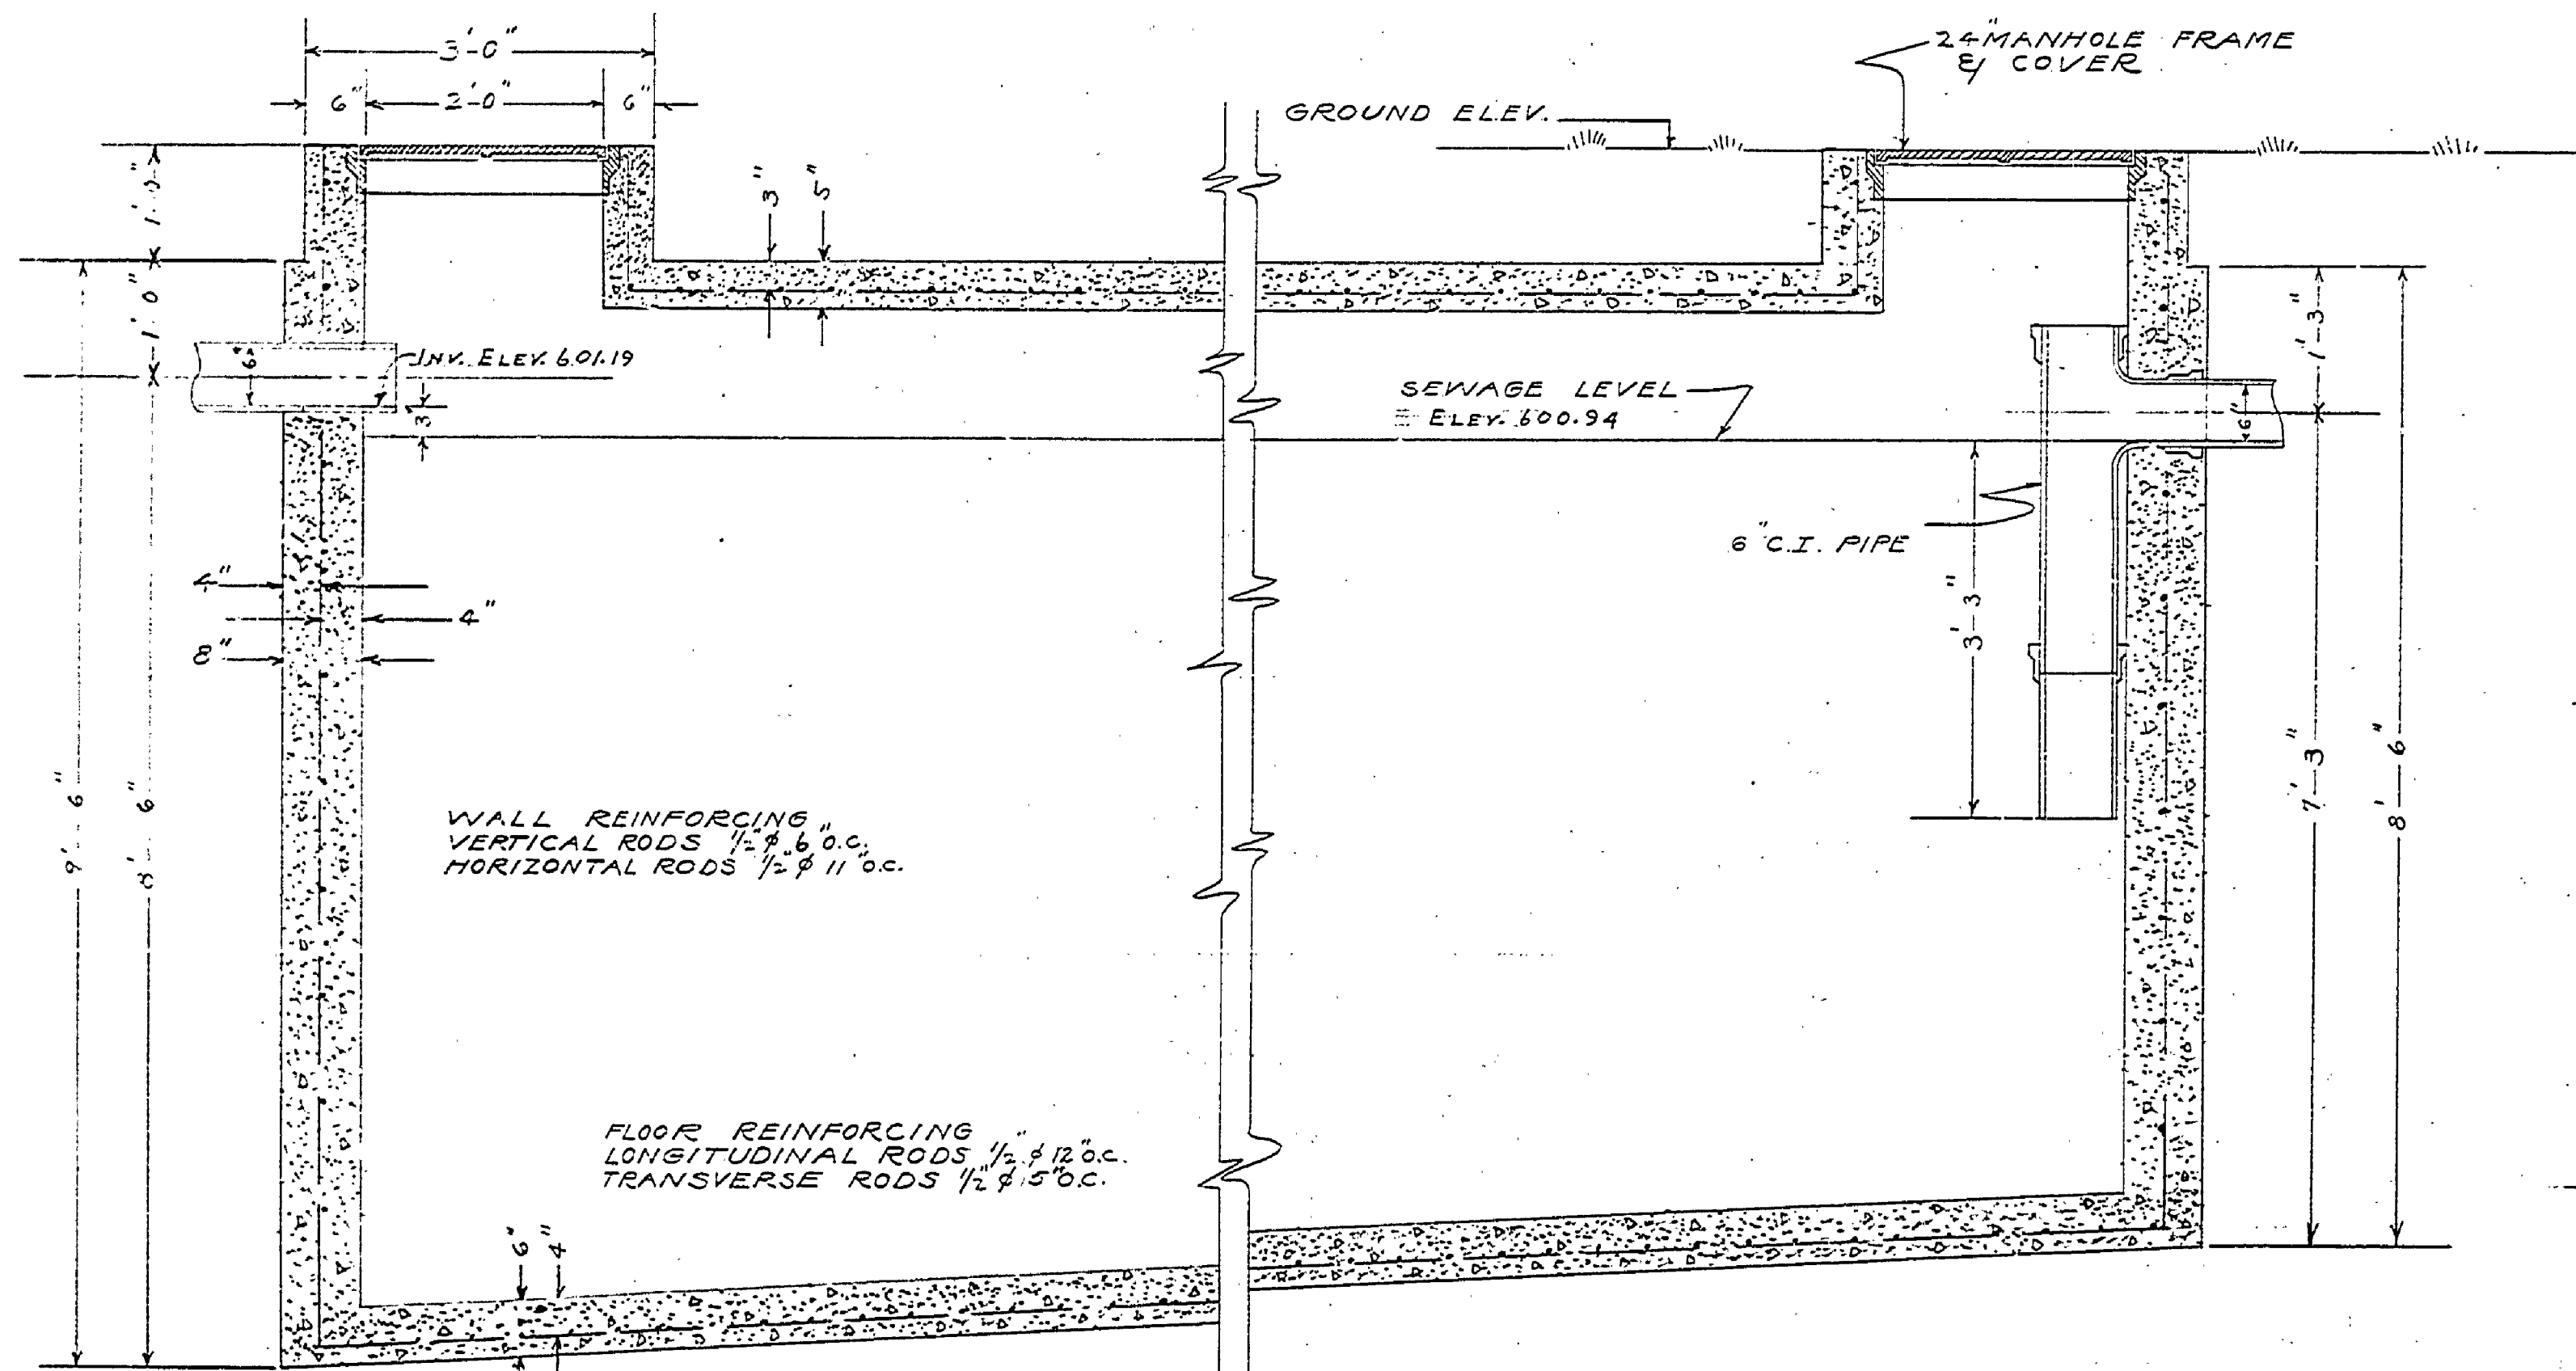



SECTION OF SEPTIC TANK

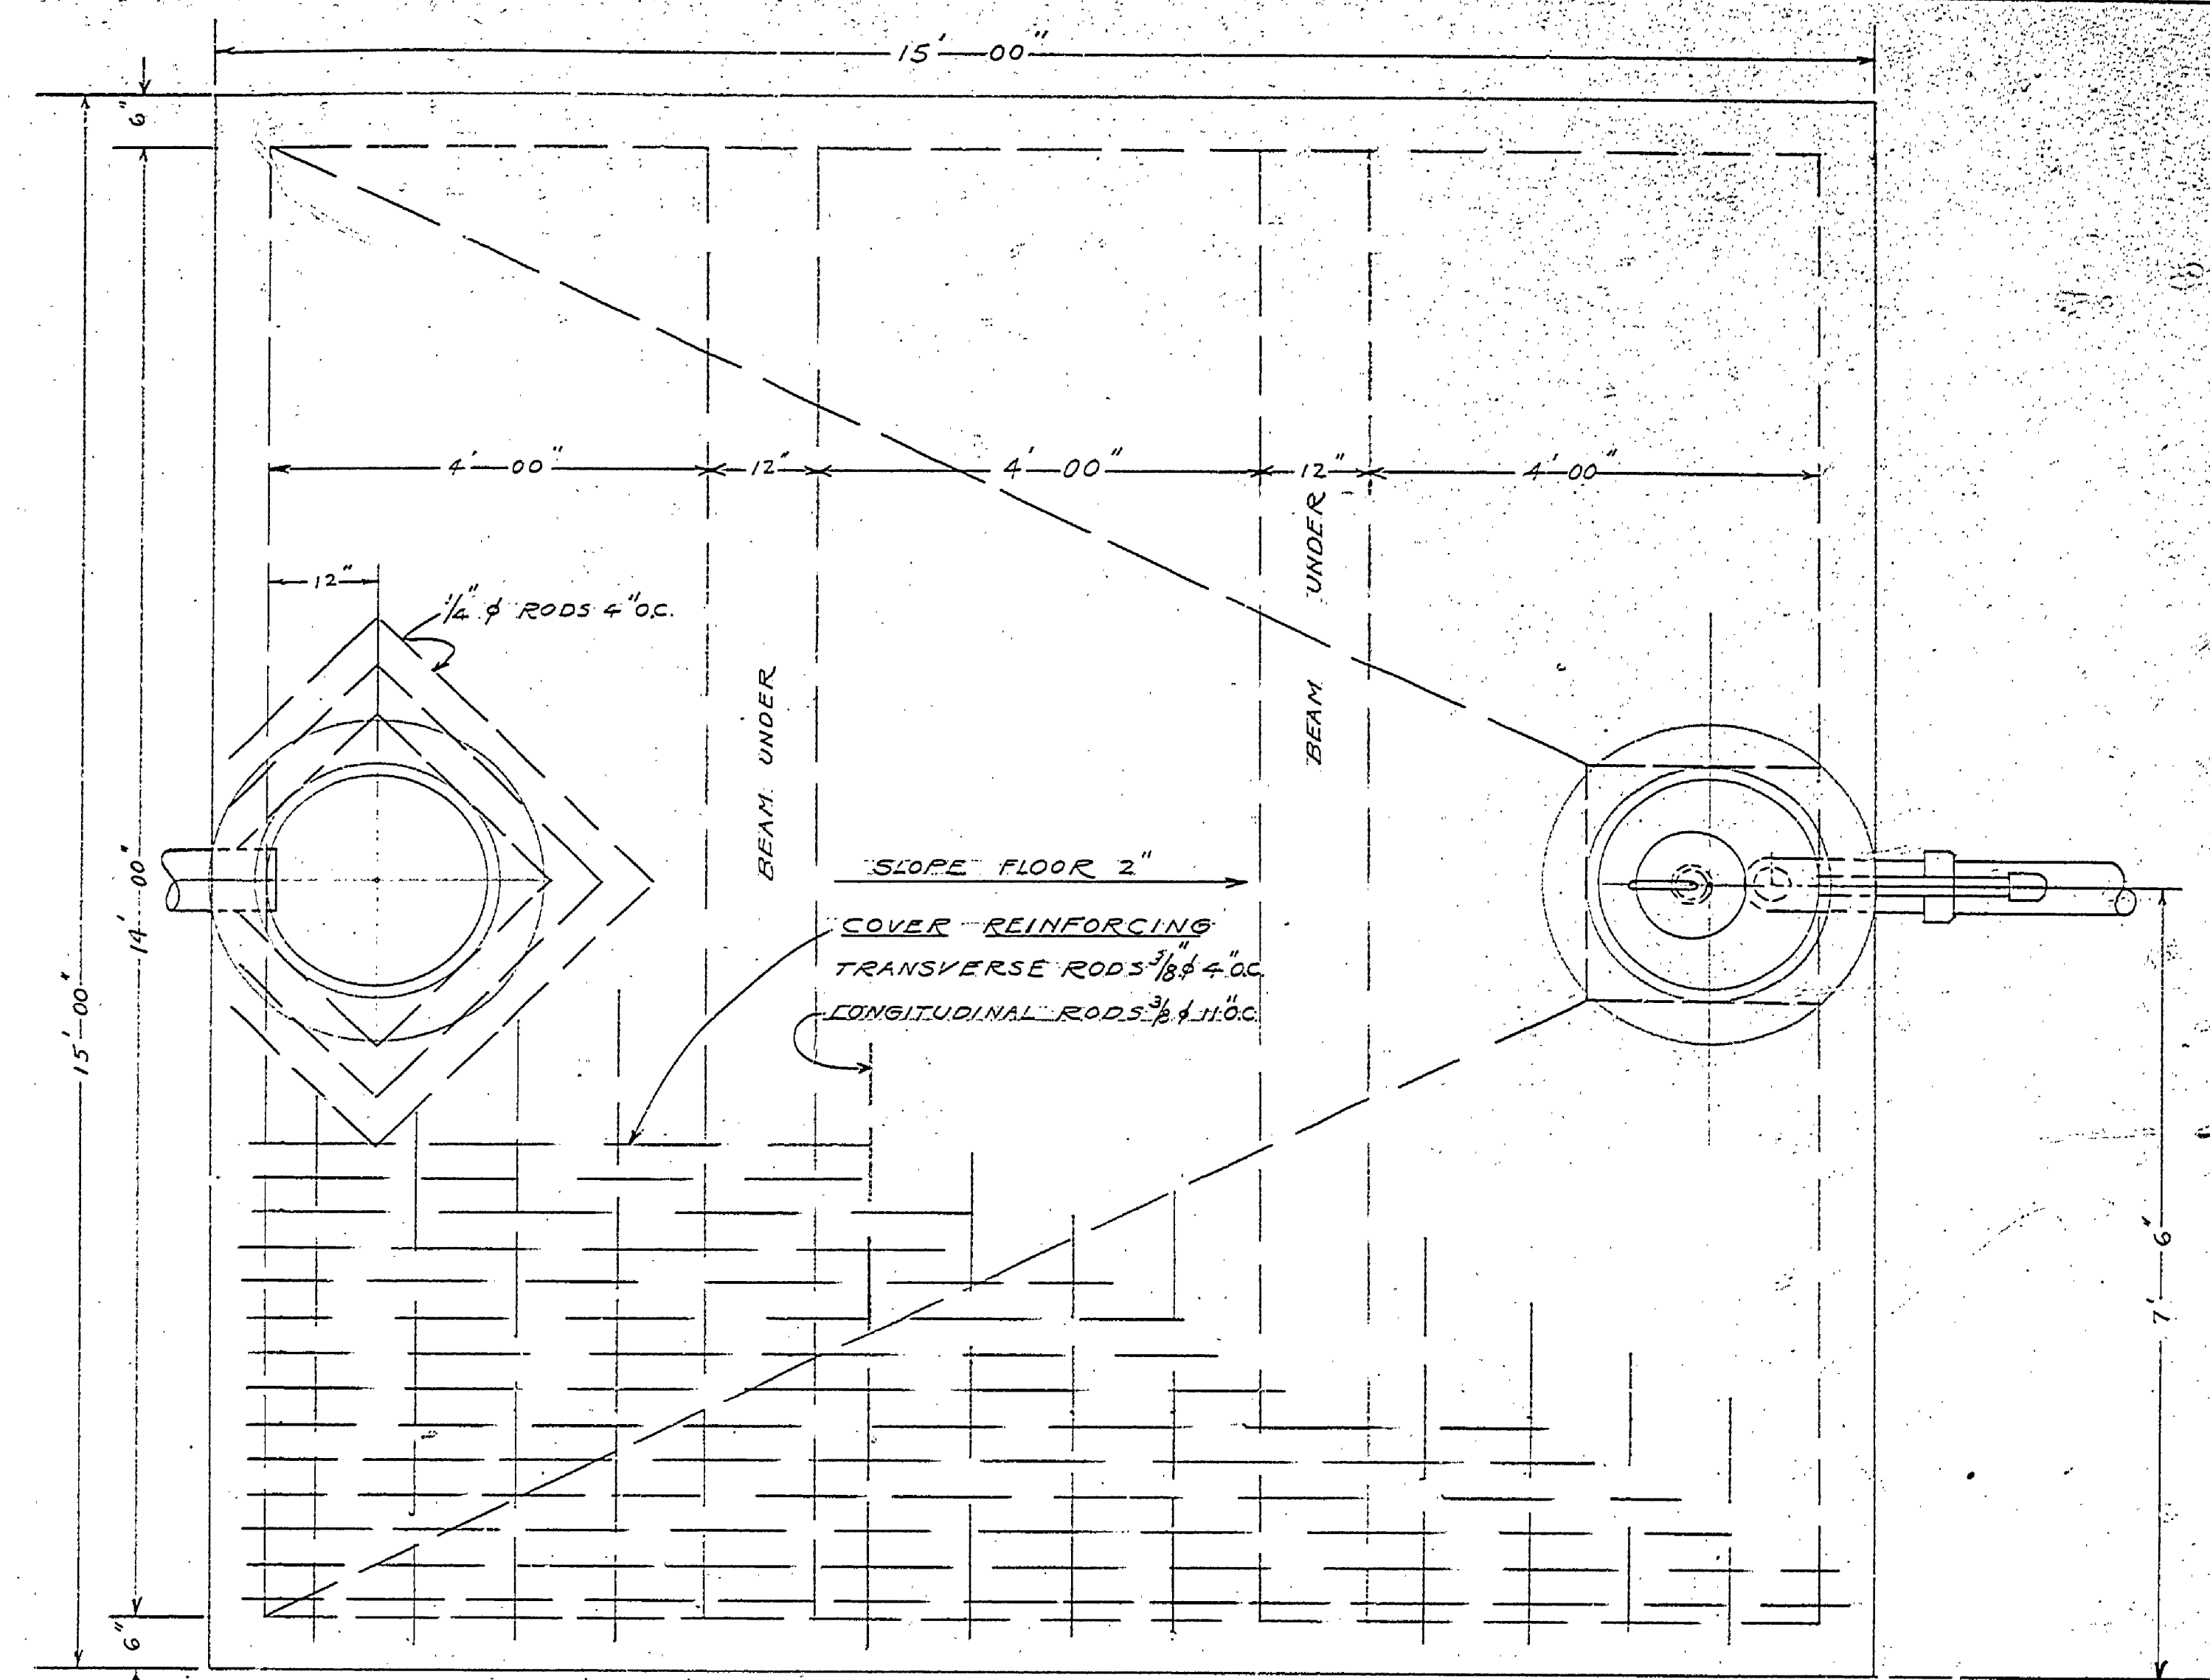

PLAN OF DOSING CHAMBER
SCALE 3/4" = 1'-0"

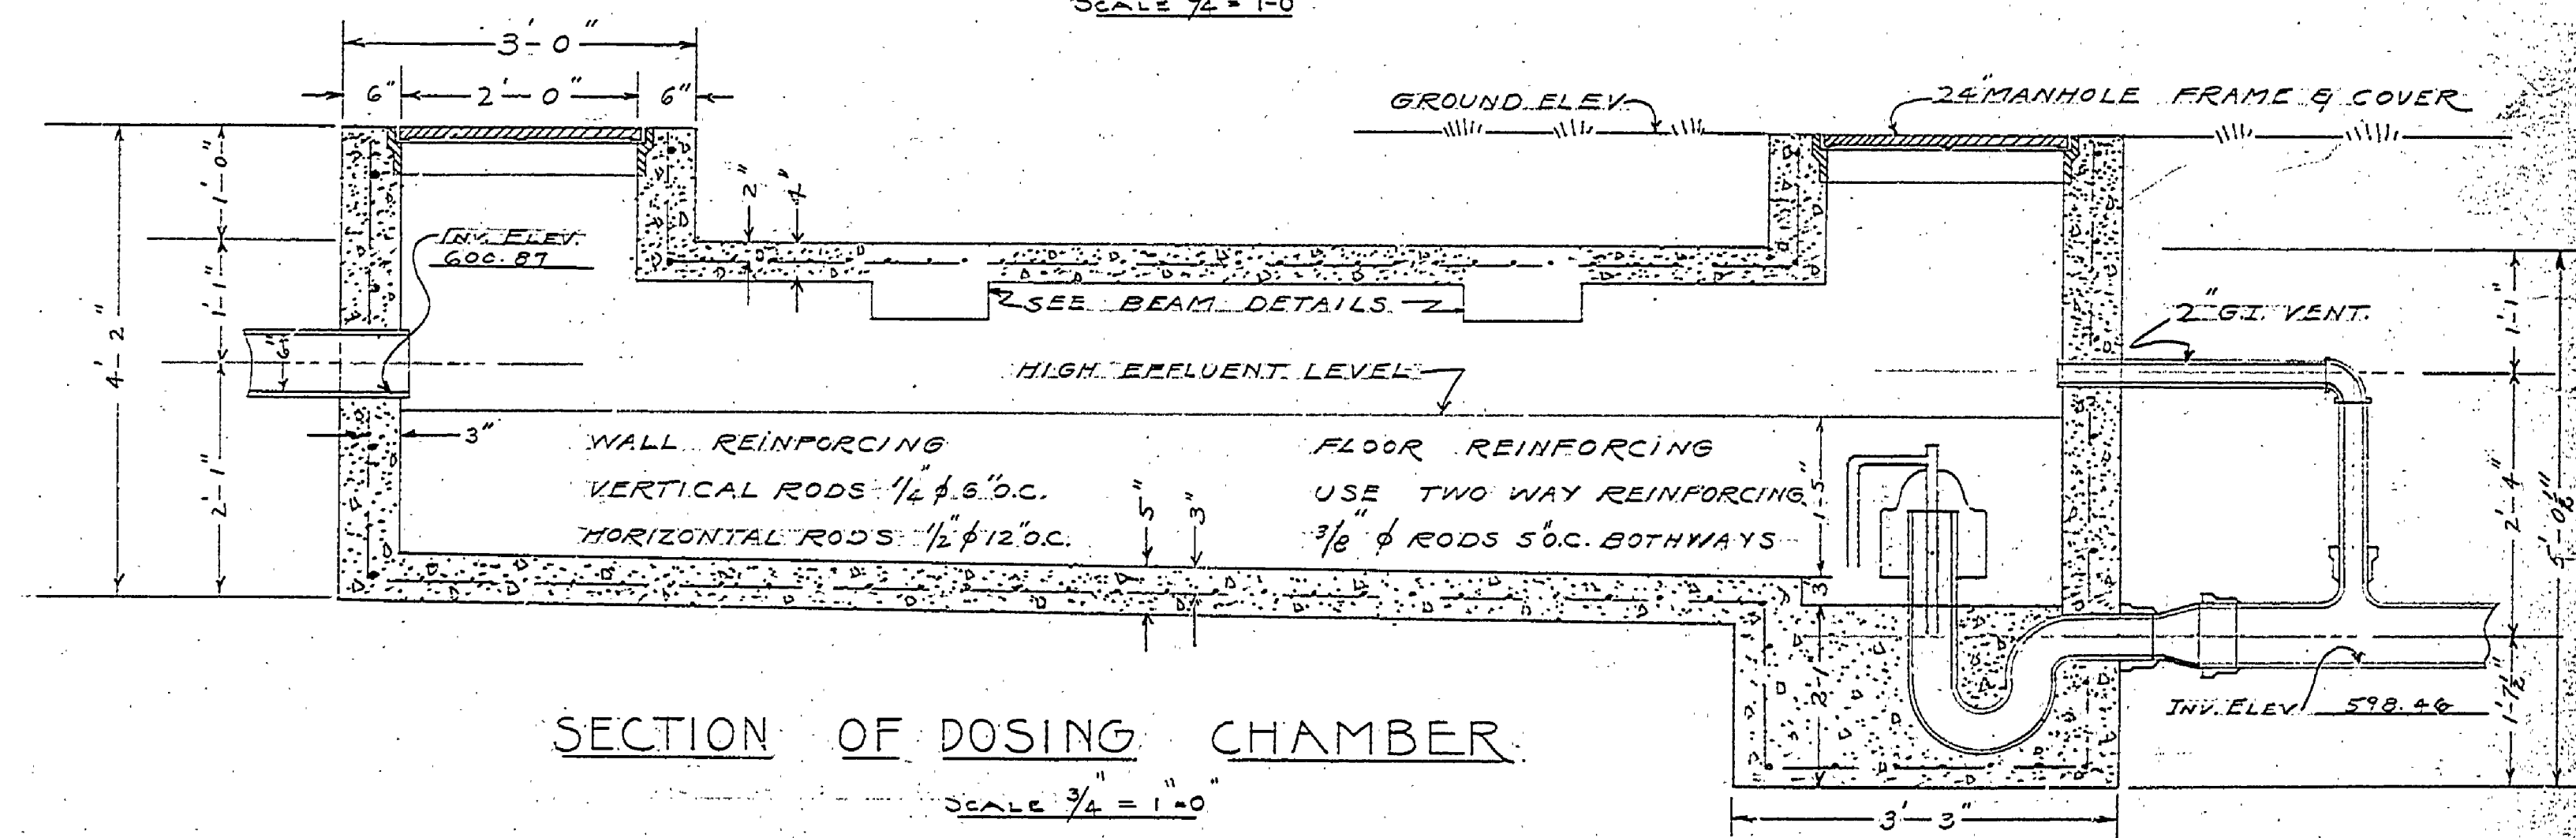

SECTION OF DOSING CHAMBER
SCALE 3/4" = 1'-0"

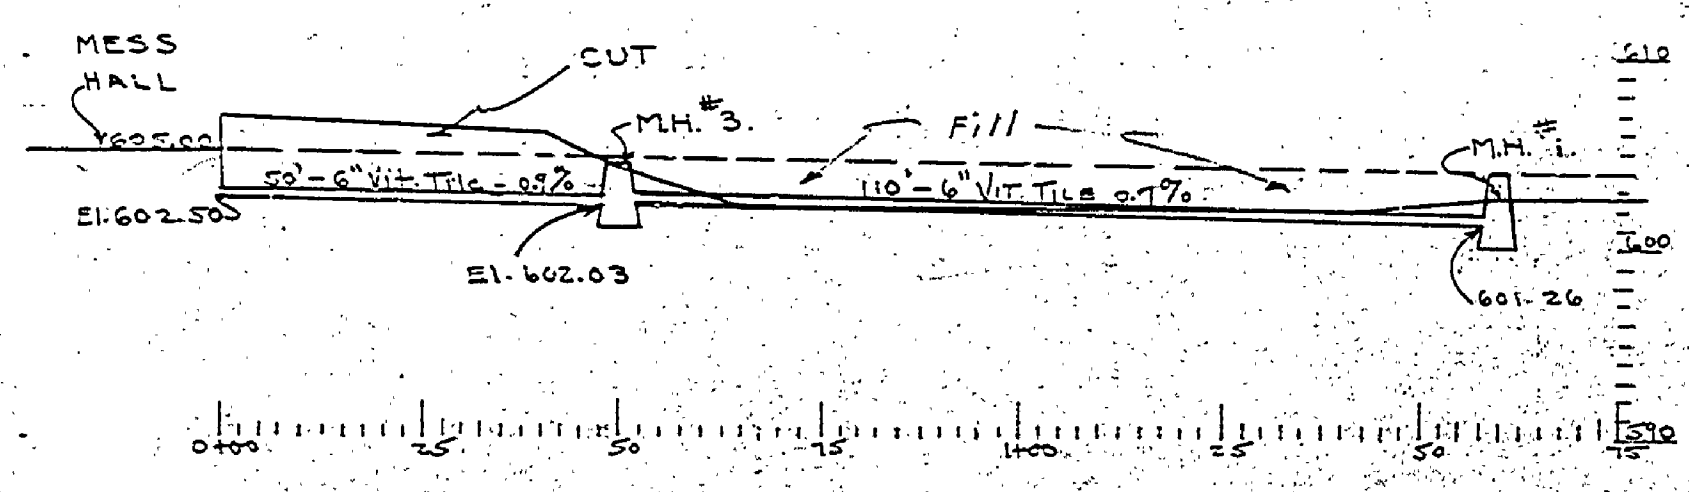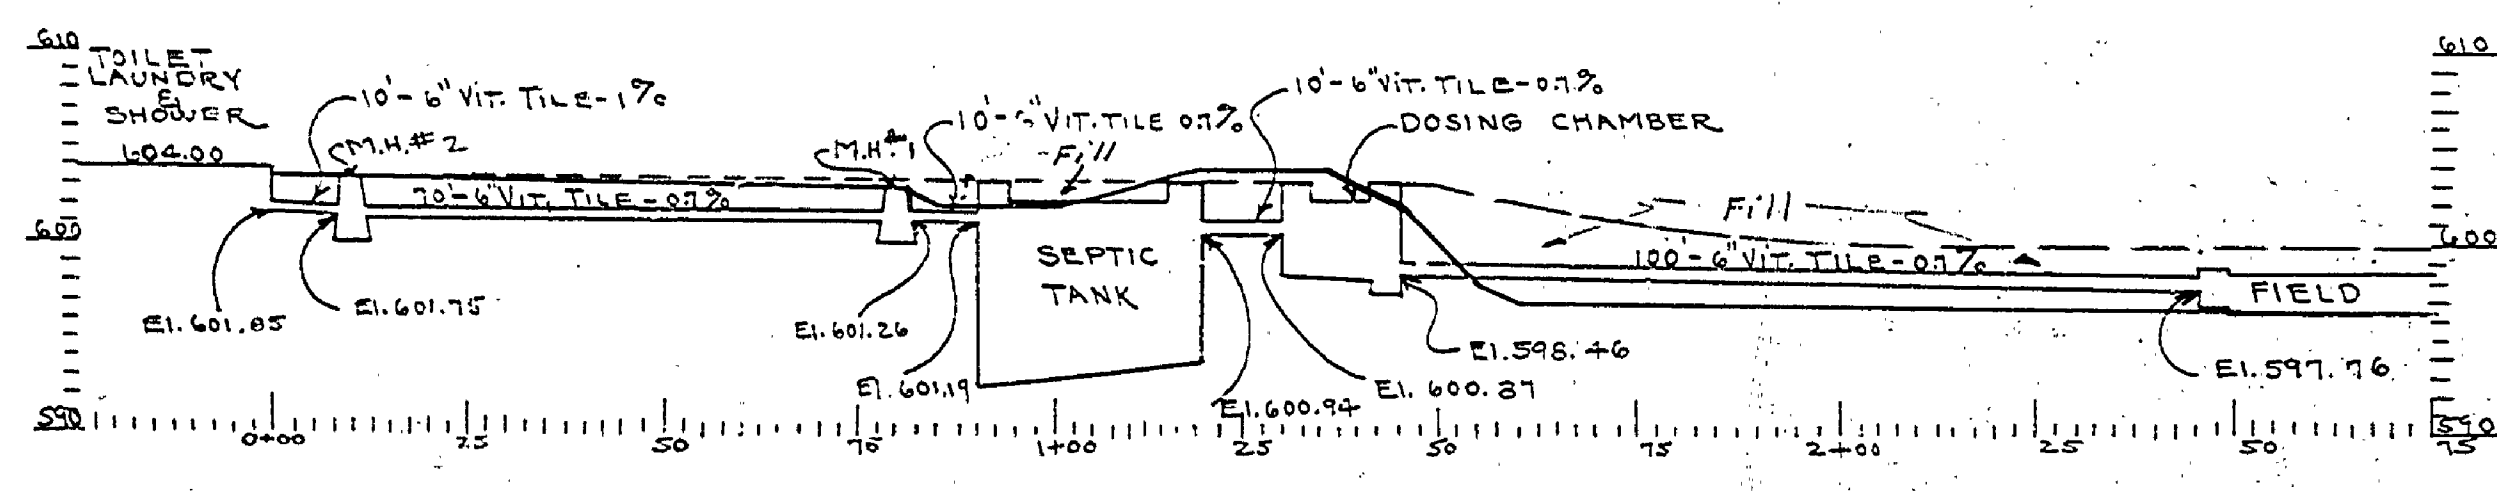

EXAMINED AND APPROVED
JUL 28 1940
John M. Hefler
CONSTRUCTION ENGINEER

REVISED
8-28-40

MICHIGAN DEPARTMENT OF CONSERVATION UNITED STATES DEPARTMENT OF THE INTERIOR NATIONAL PARK SERVICE COOPERATING			
DRAWN BY G.S.	LUDINGTON STATE PARK DISPOSAL SYSTEM TOILET-LAUNDRY-SHOWER AND MESS HALL G.C.A.F.S.	PLAN NO. 114	DATE
DESIGNED BY H.C.M.		SCALE AS SHOWN	
CHECKED BY H.C.M.		DATE	
PREPARED AND APPROVED BY	CHIEF OF STATE PARKS	DATE	
APPROVED BY	INSPECTOR	DATE	