
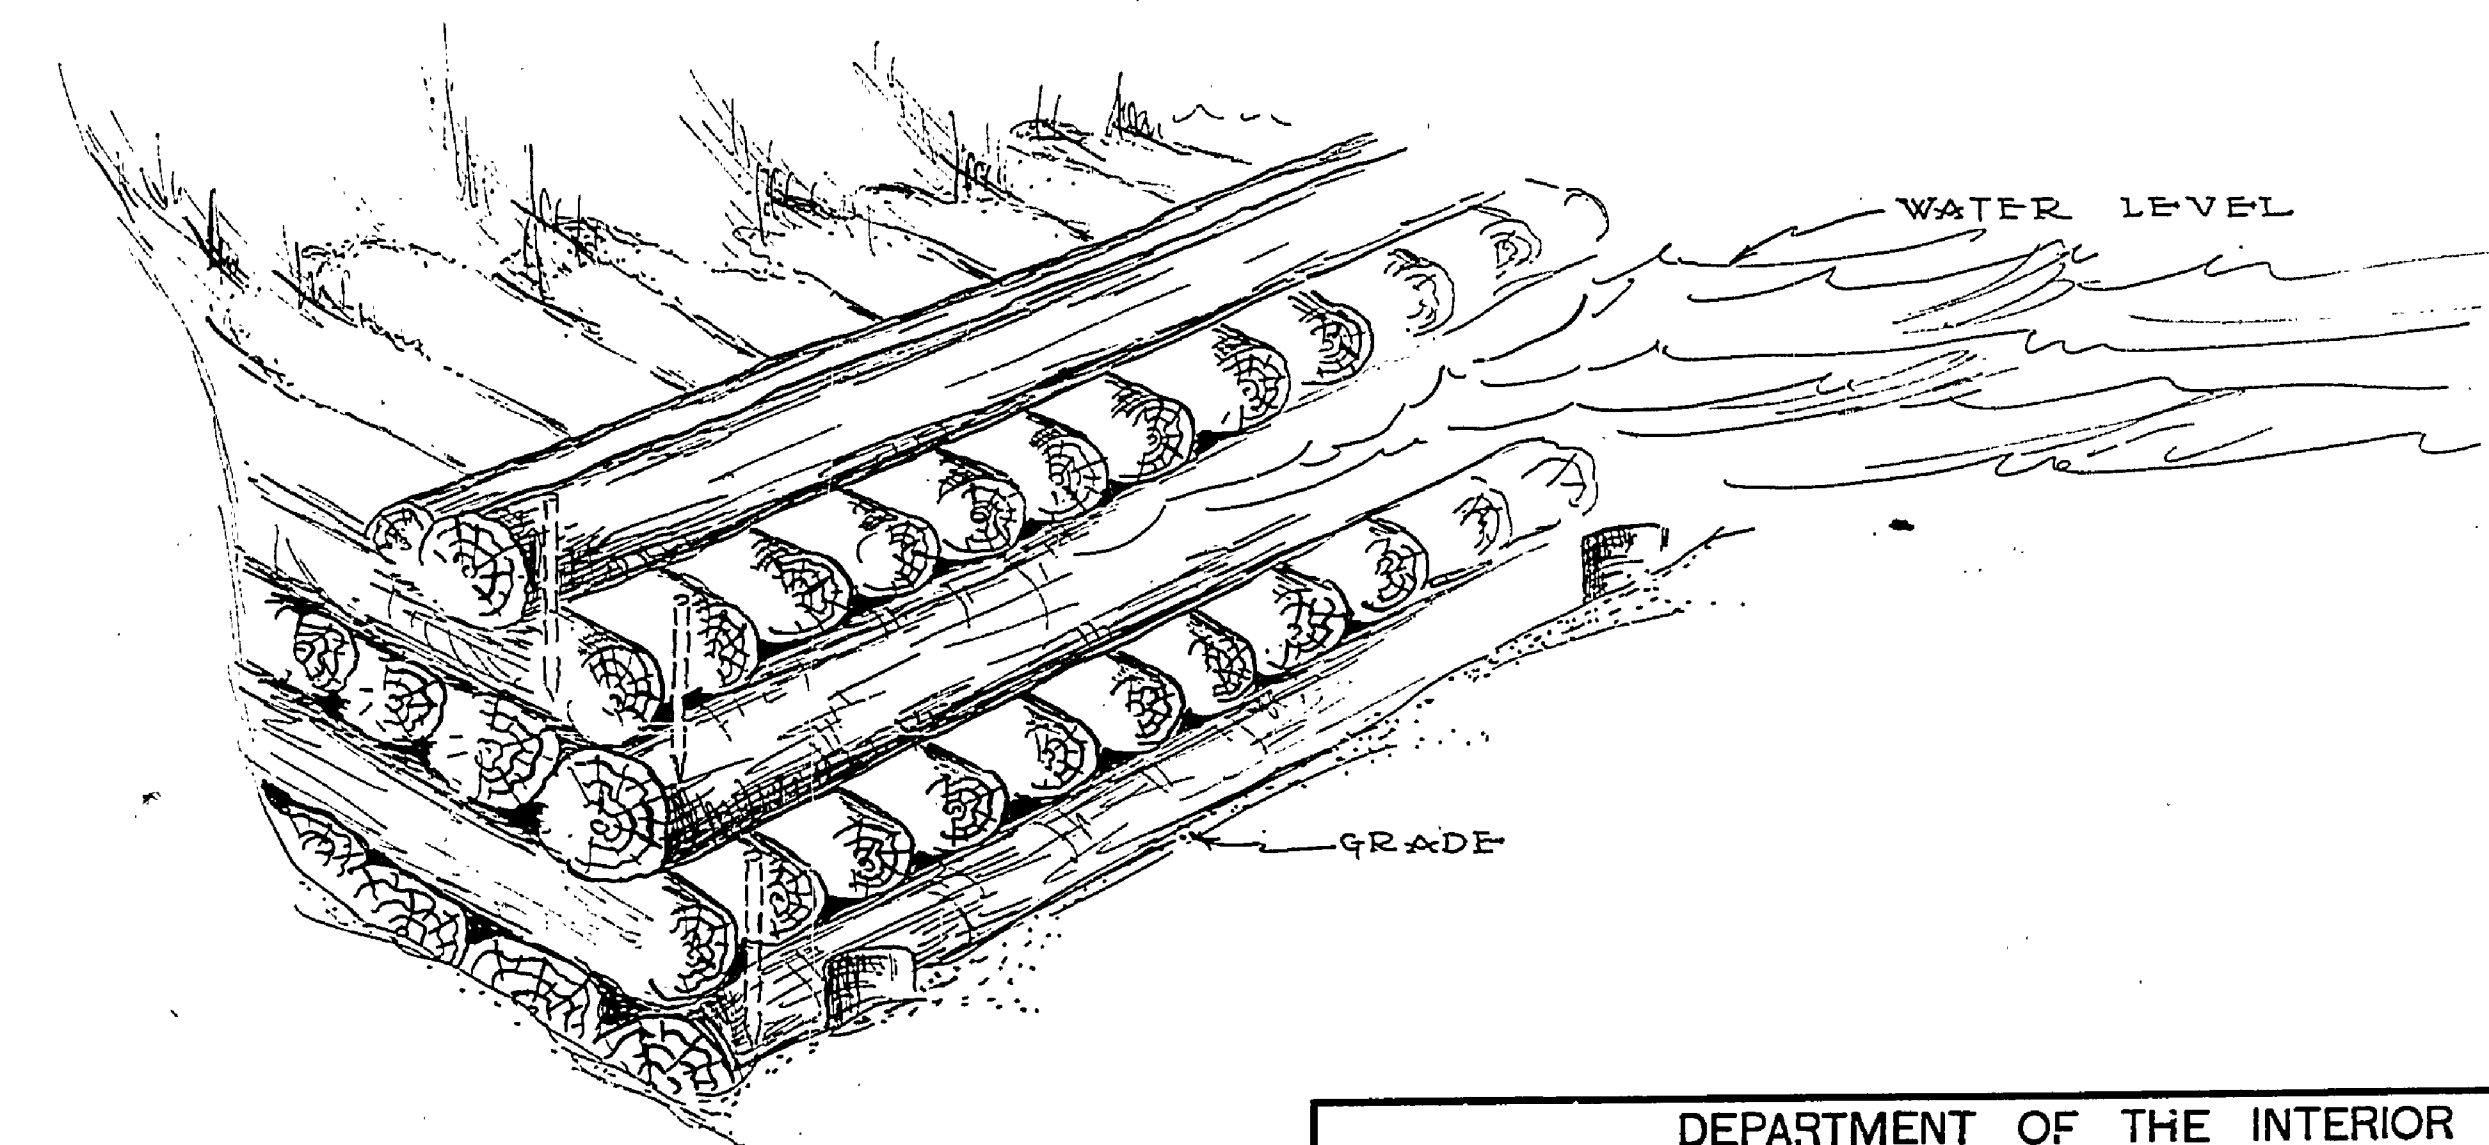


SCHEME TO PREVENT EROSION OF SHALLOW LAKE BANK

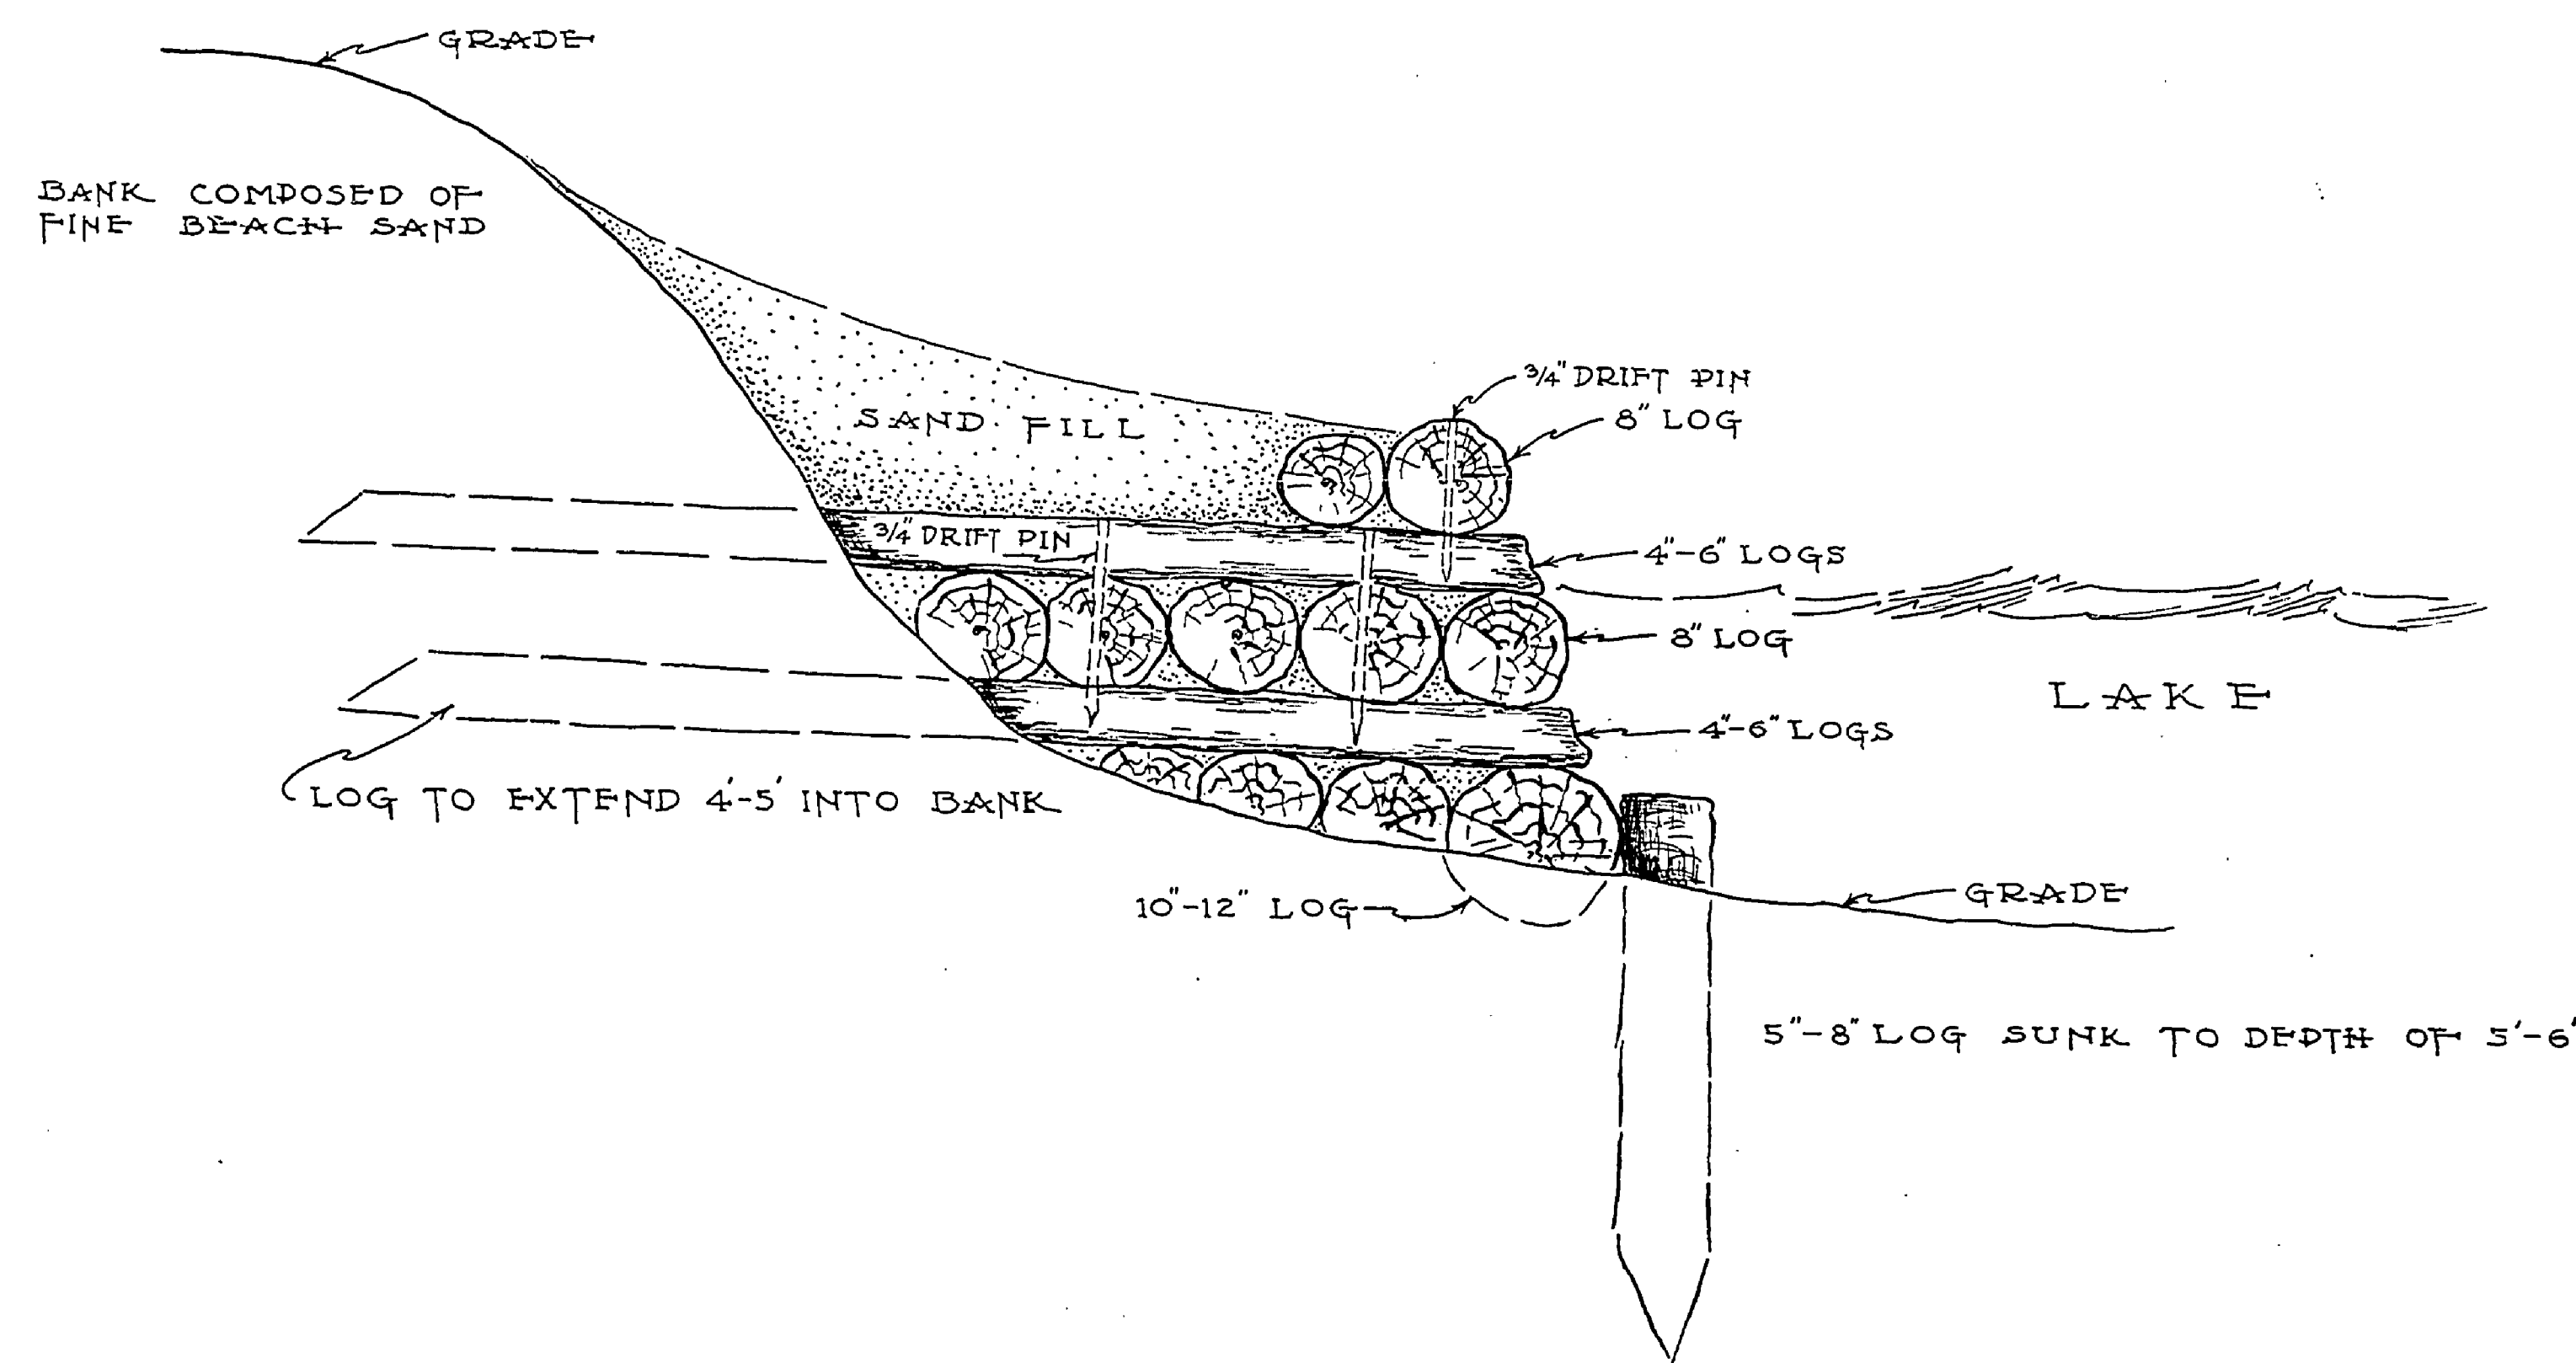

CRIBBING SCHEME TO PREVENT EROSION OF HIGH LAKE BANK

DEPARTMENT OF THE INTERIOR NATIONAL PARK SERVICE And MICHIGAN DEPARTMENT OF CONSERVATION CO-OPERATING			
BRANCH OF PLANNING		STATE PARK DIVISION	
SYMBOL	LUDINGTON STATE PARK		SHEET NO.
NUMBER 301	LAKE BANK PROTECTION		FILE NO.
SCALE 1"=1'			
DRAWN BY G. Fox			
CHECKED	PROJECT SUPERINTENDENT	DESIGNED	A. J. MITCHELL
DATE		DATE	28 JUNE 1935
RECOMMENDED FOR CONSTRUCTION	FIFTH REGIONAL INSPECTOR	SUBMITTED	SUPY. OF STATE PARKS
DATE		DATE	
APPROVED FOR CONSTRUCTION	FIFTH REGIONAL OFFICER N.P.S.	APPROVED	MICH. CONSERVATION COMM'N.
DATE		DATE	