
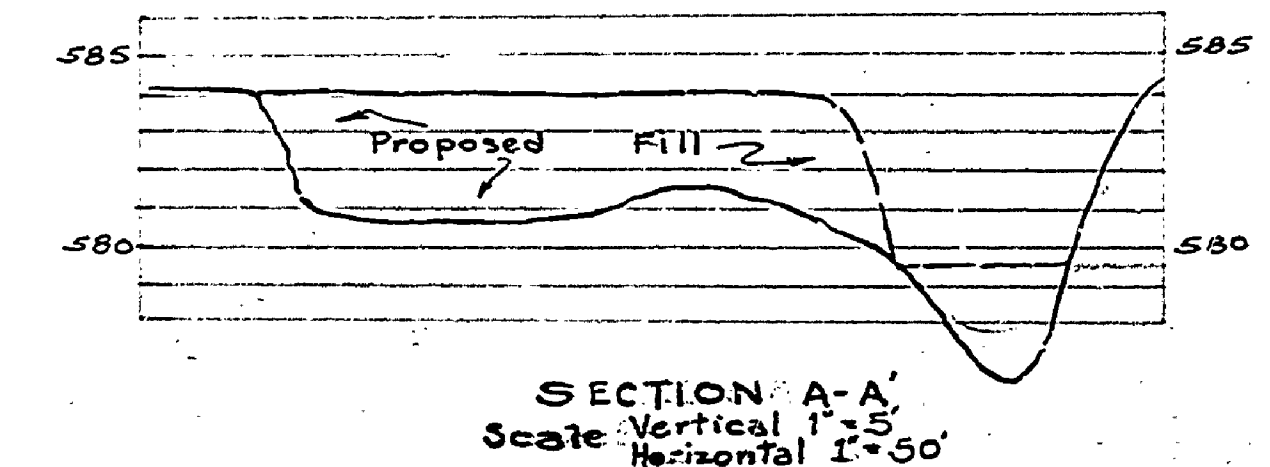


Note:- This Proposed Project was listed as Project 133-  
Levees because we could not find any other Project listed  
which would seem to cover this situation. Under former  
classifications it would be called Flood Control.

The entire Park Area is composed of Fine Beach Sand to a depth  
of over 100ft. The fill for this Area will be obtained from nearby  
unwooded sand dunes. Present Level of Lake Michigan 579.5±  
High Water of 1929 - 583.7.

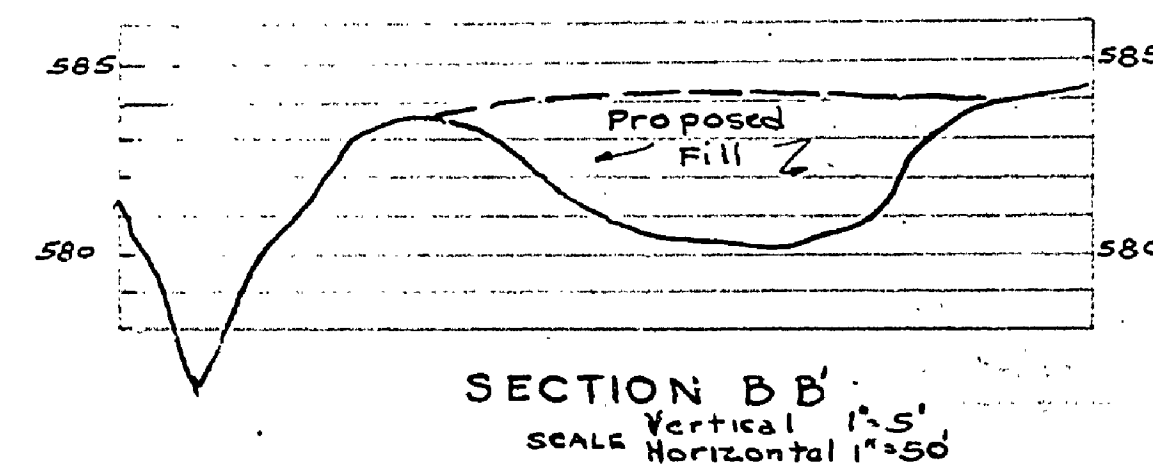

DEPARTMENT OF THE INTERIOR NATIONAL PARK SERVICE And MICHIGAN DEPARTMENT OF CONSERVATION CO-OPERATING			
BRANCH OF PLANNING		STATE PARK DIVISION	
SYMBOL	LUDINGTON STATE PARK S.P.2		SHEET NO.
NUMBER 133	LEVEES, DYKES & JETTIES		FILE NO.
DRAWN BY	Scale 1"=50'		
CHECKED	PROJECT SUPERINTENDENT	DESIGNED	<i>[Signature]</i>
DATE		DATE	12/4/35
RECOMMENDED FOR CONSTRUCTION	FIFTH REGIONAL INSPECTOR	SUBMITTED	
DATE		DATE	
APPROVED FOR CONSTRUCTION	FIFTH REGIONAL OFFICER R.P.S.	APPROVED	SUP'T. OF STATE PARKS
DATE		DATE	
			MICH. CONSERVATION COMM.