

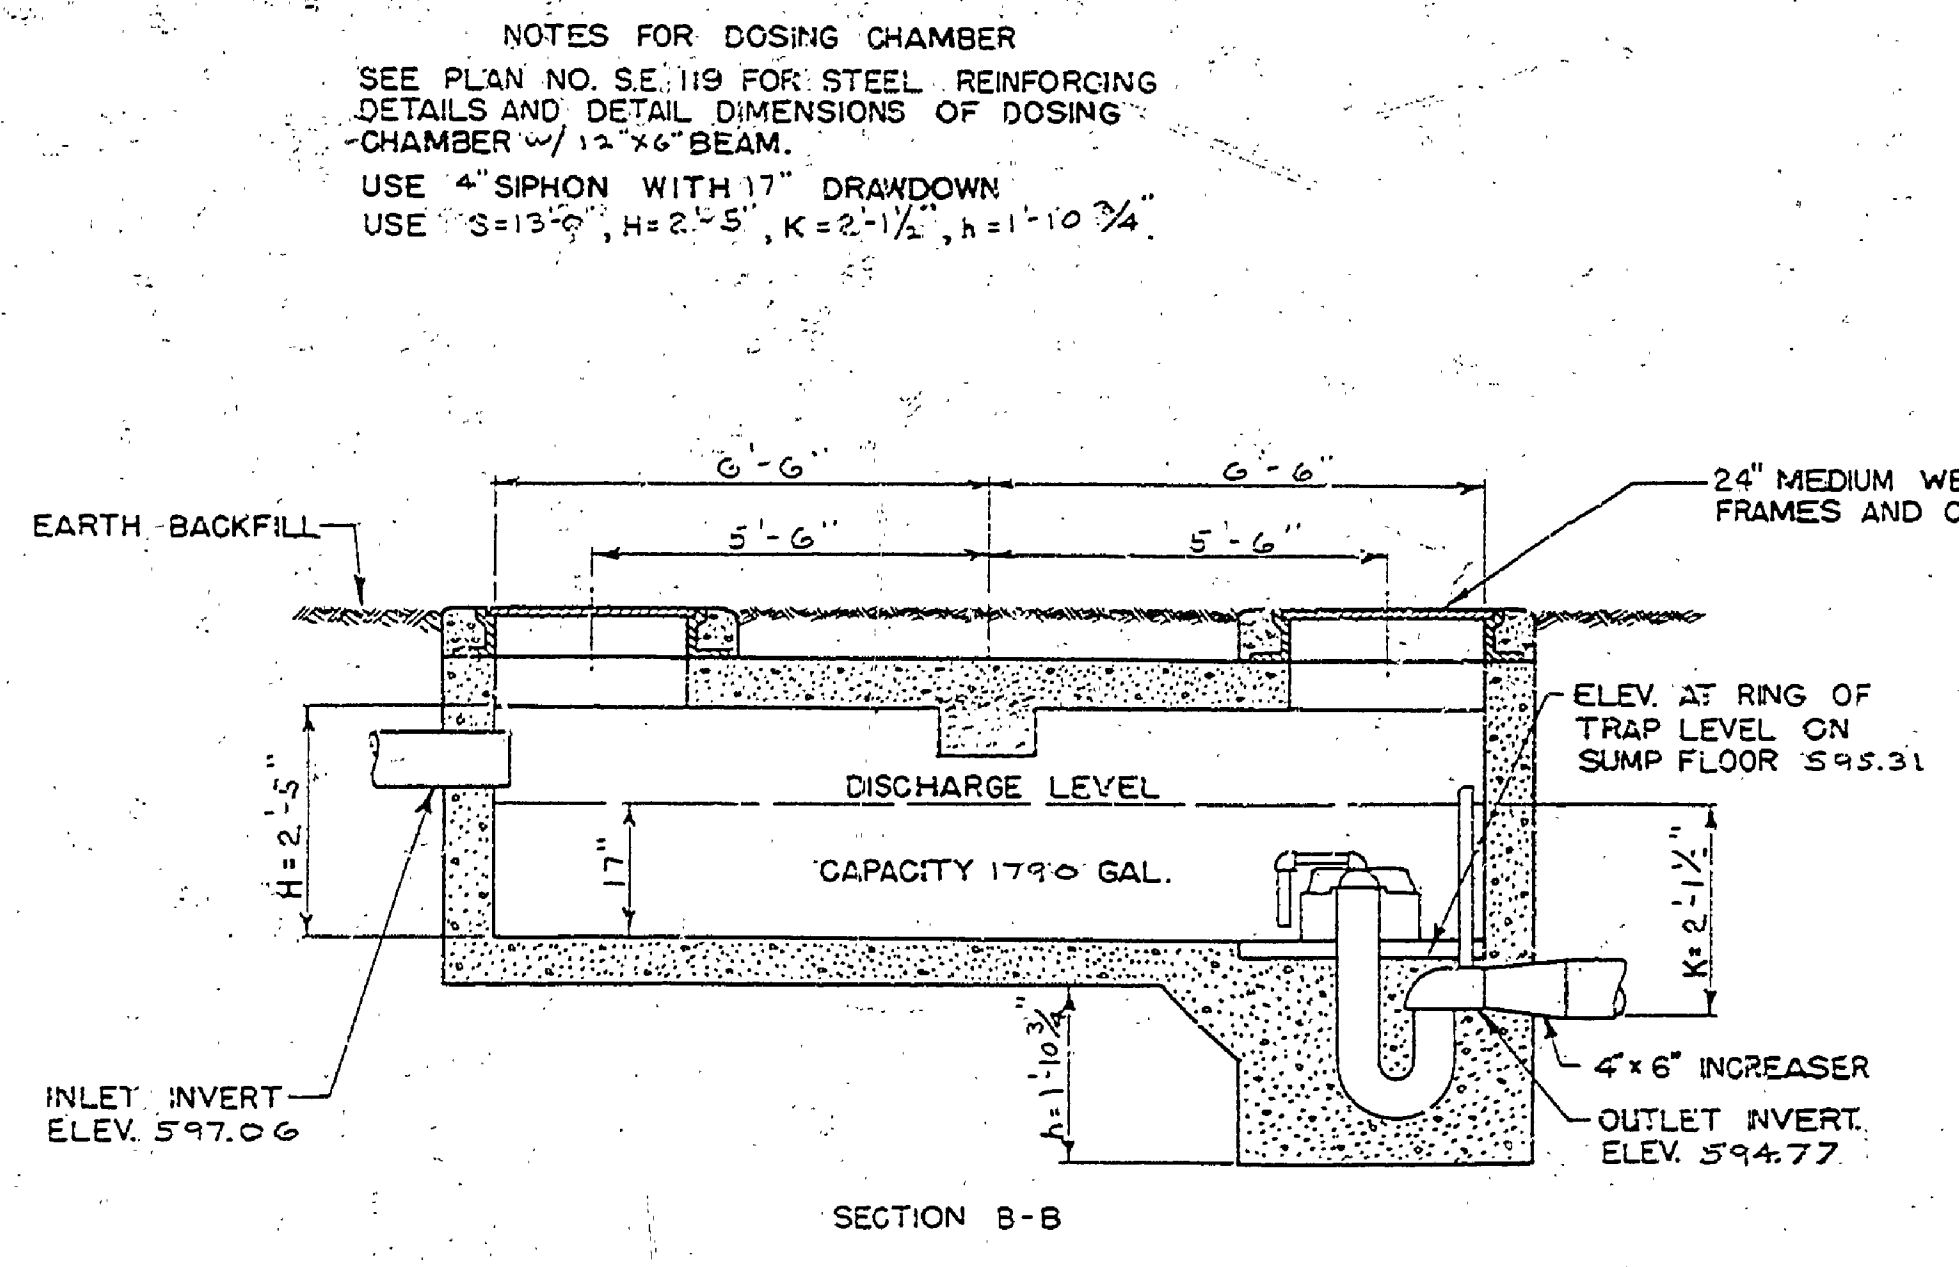
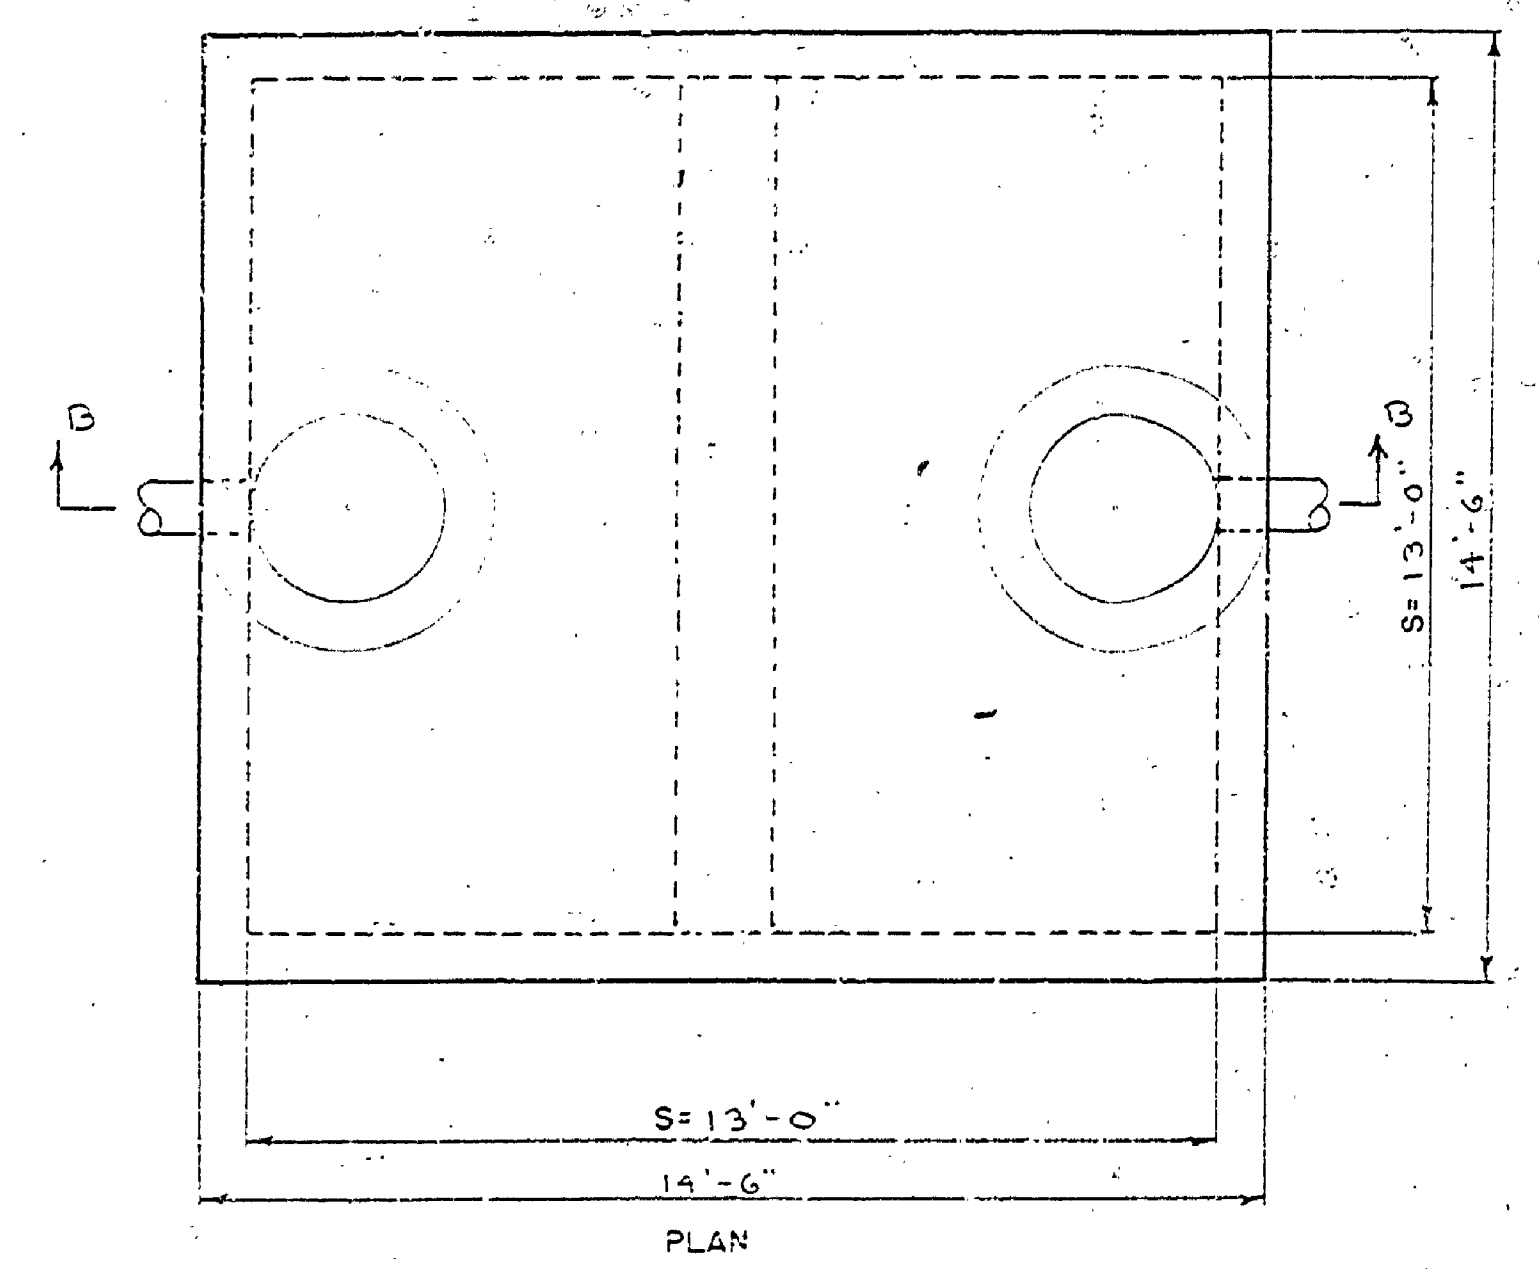









DATE BY	NO.	DATE BY	APPROVED BY	DATE	REVIEWED BY SECTIONS	DATE
	1		<i>A.C. [Signature]</i>	1-9-59	J.I.R.	1-9-59
	2		ASSISTANT CHIEF IN CHARGE		J.I.R.	1-11-59
	3		OF DESIGN	DATE: 1-12-59	J.I.R.	1-19-59
REVISIONS	4					
	5					
	6					
DRAWN BY	K.E.B.	CHECKED BY	E.J.P.	DATE	9 JAN. 1959	
TRACED BY		ARCHITECTURAL				
		ENGINEERING				
		LANDSCAPE				

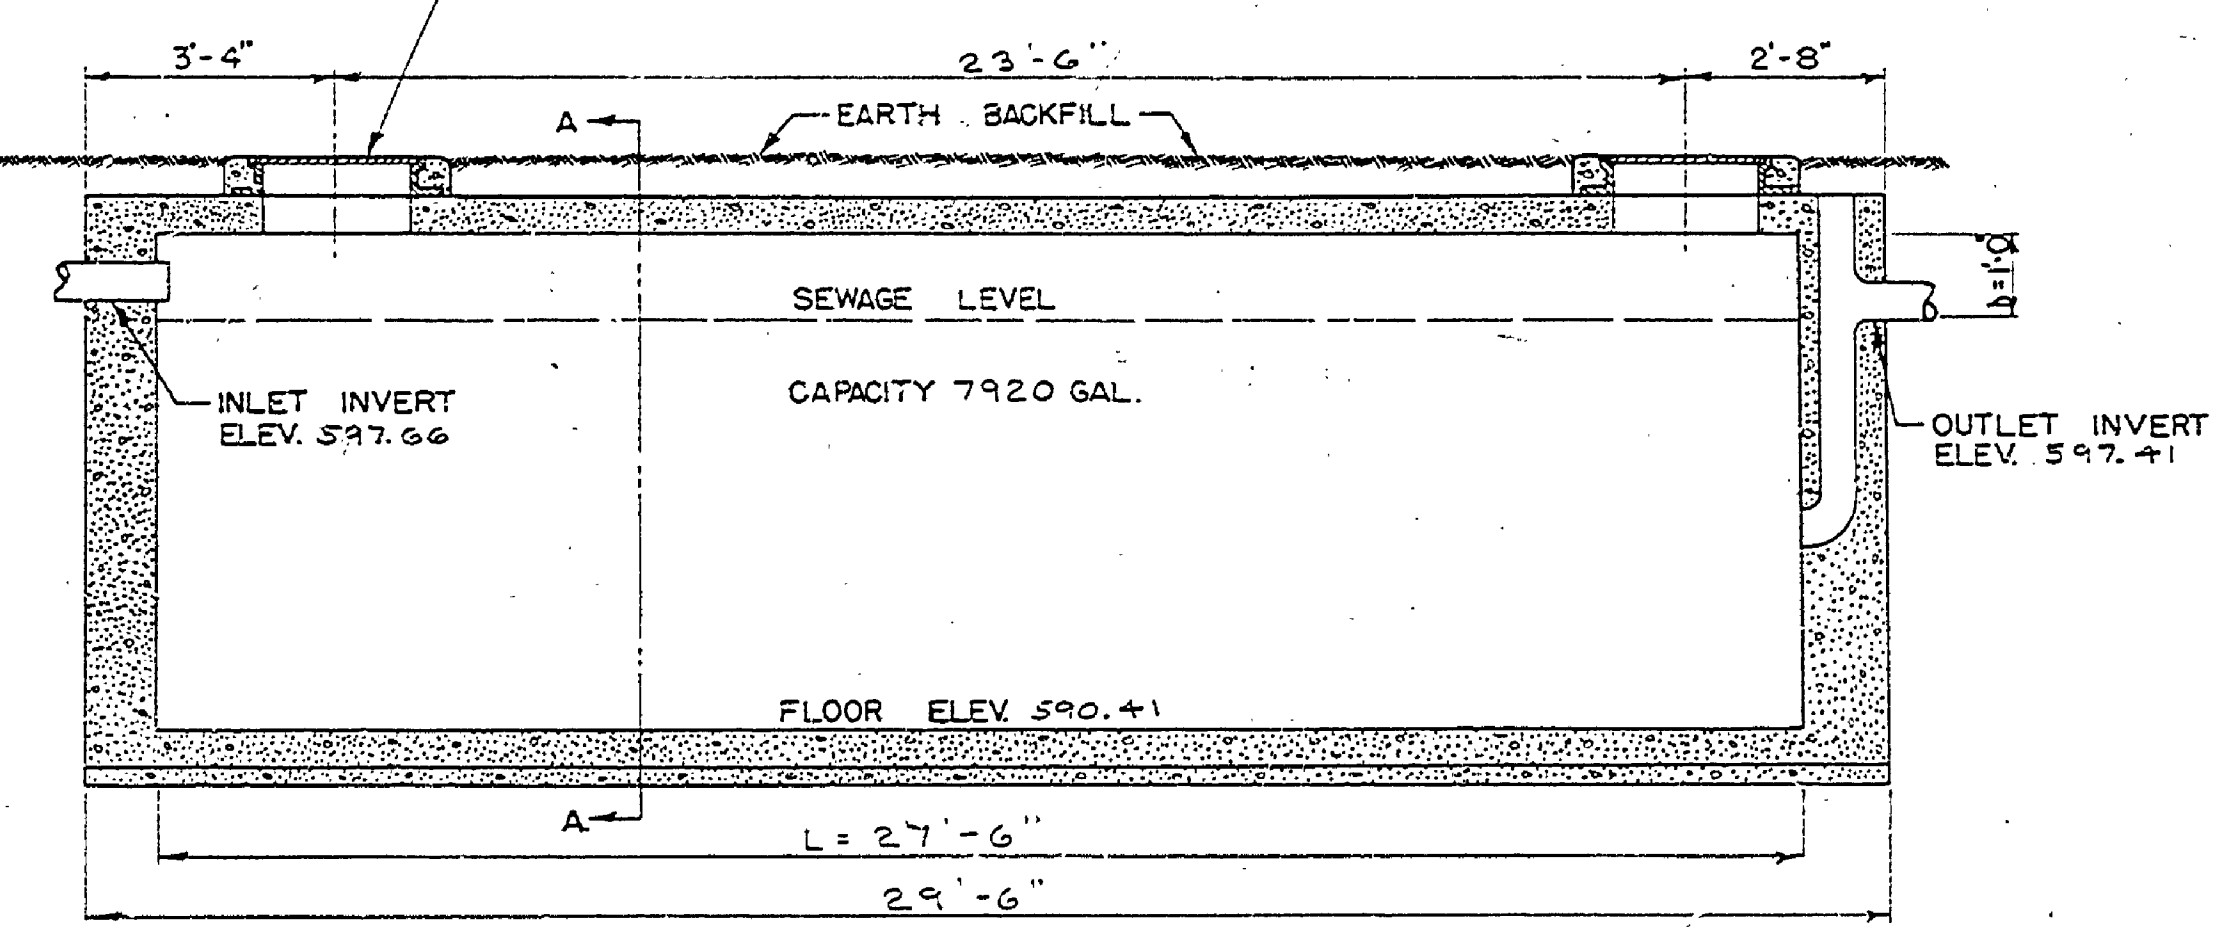

DOSING CHAMBER
NOT TO SCALE

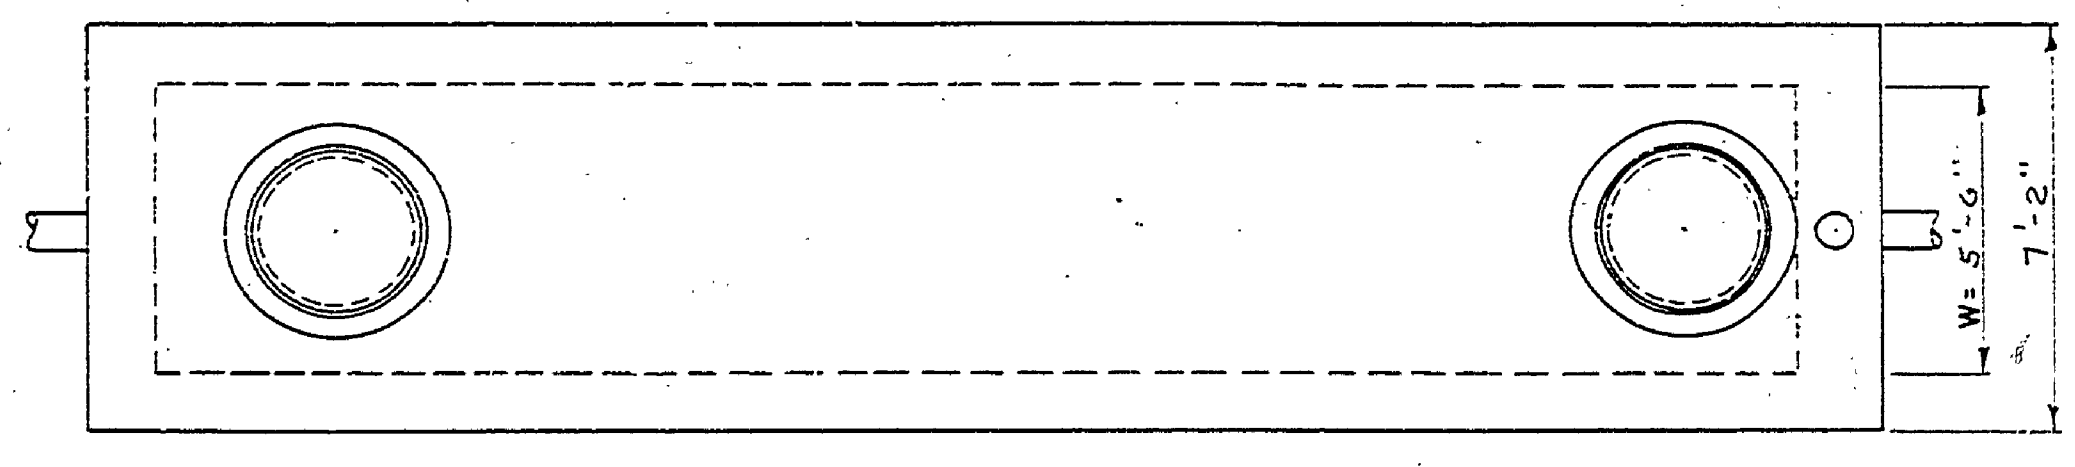

NOTES FOR SEPTIC TANK
SEE PLAN NO. SE 121 FOR STEEL REINFORCING DETAILS AND DETAIL DIMENSIONS.
USE L=27'-6", W=5'-6", h=1'-0"

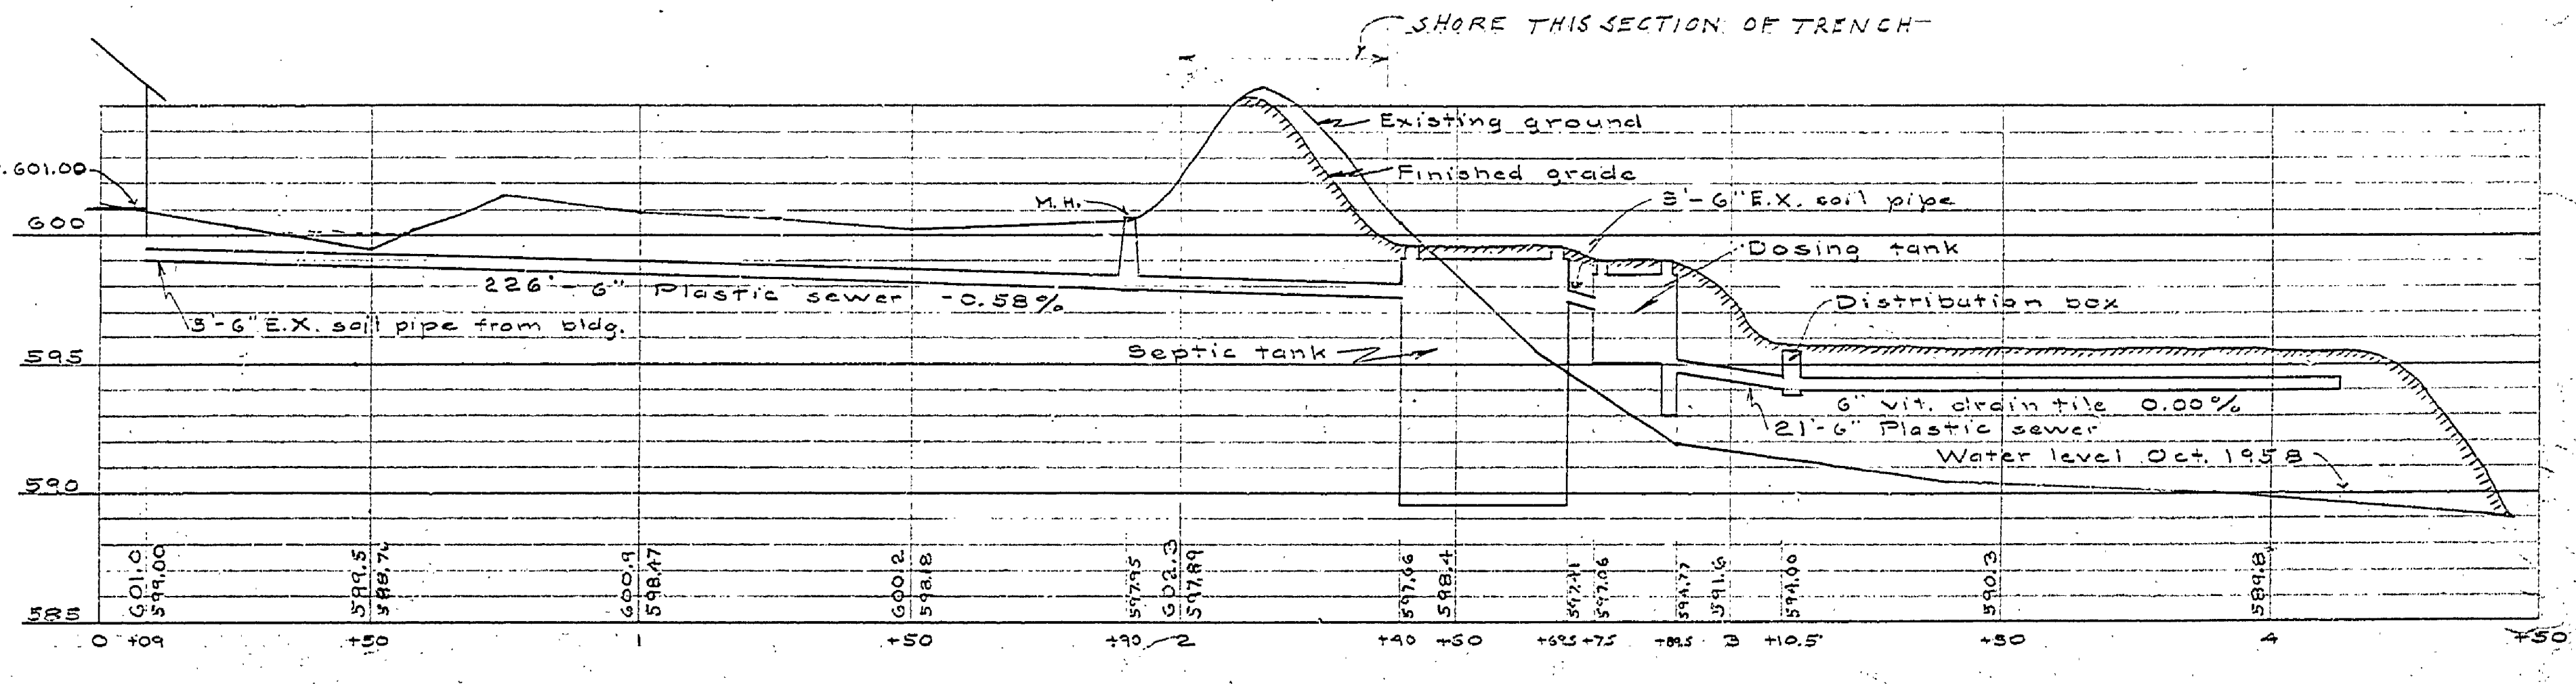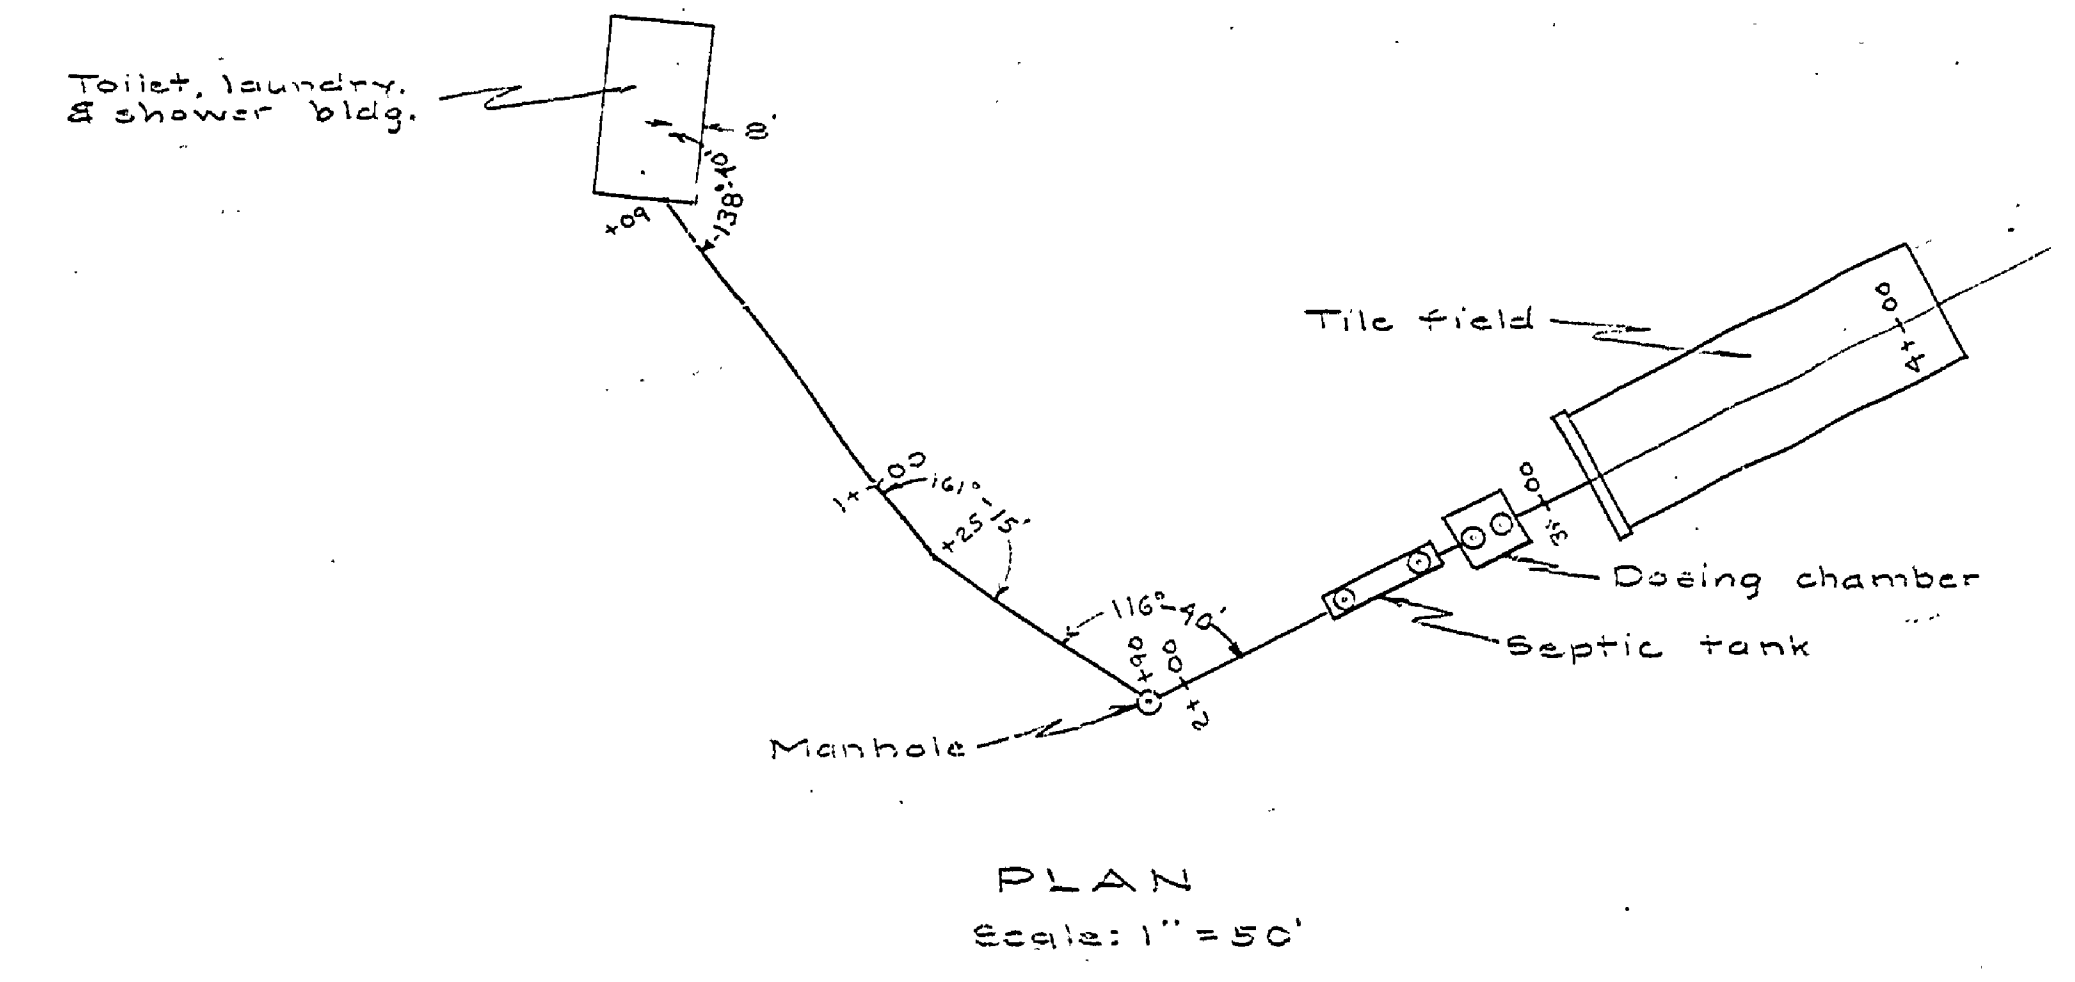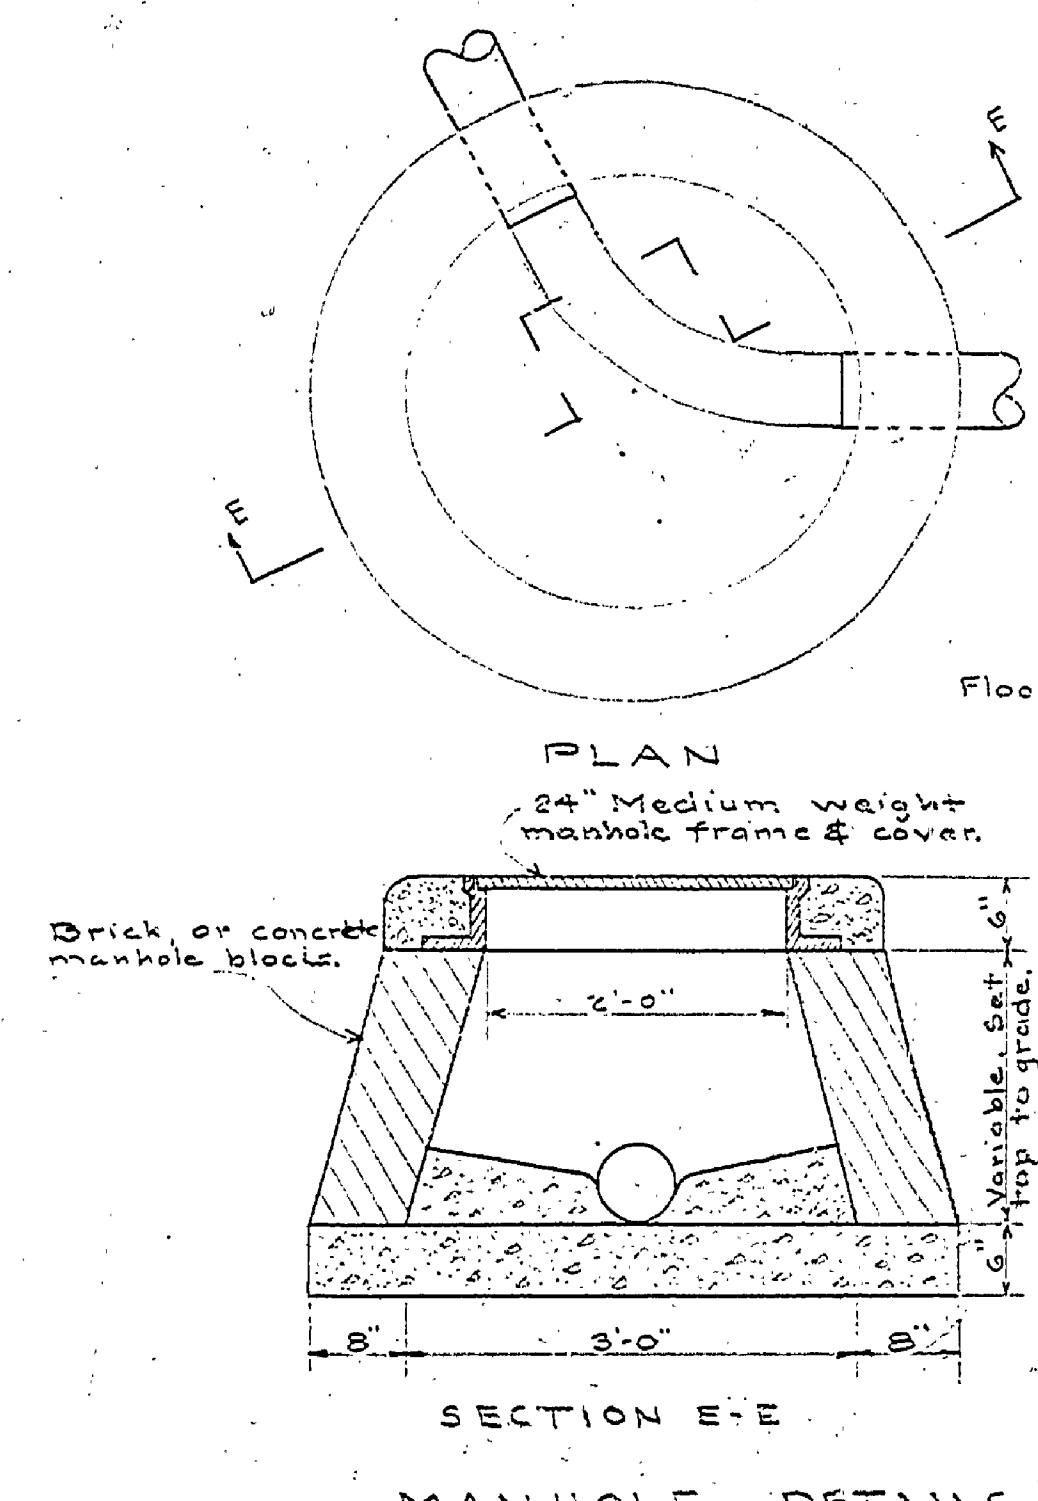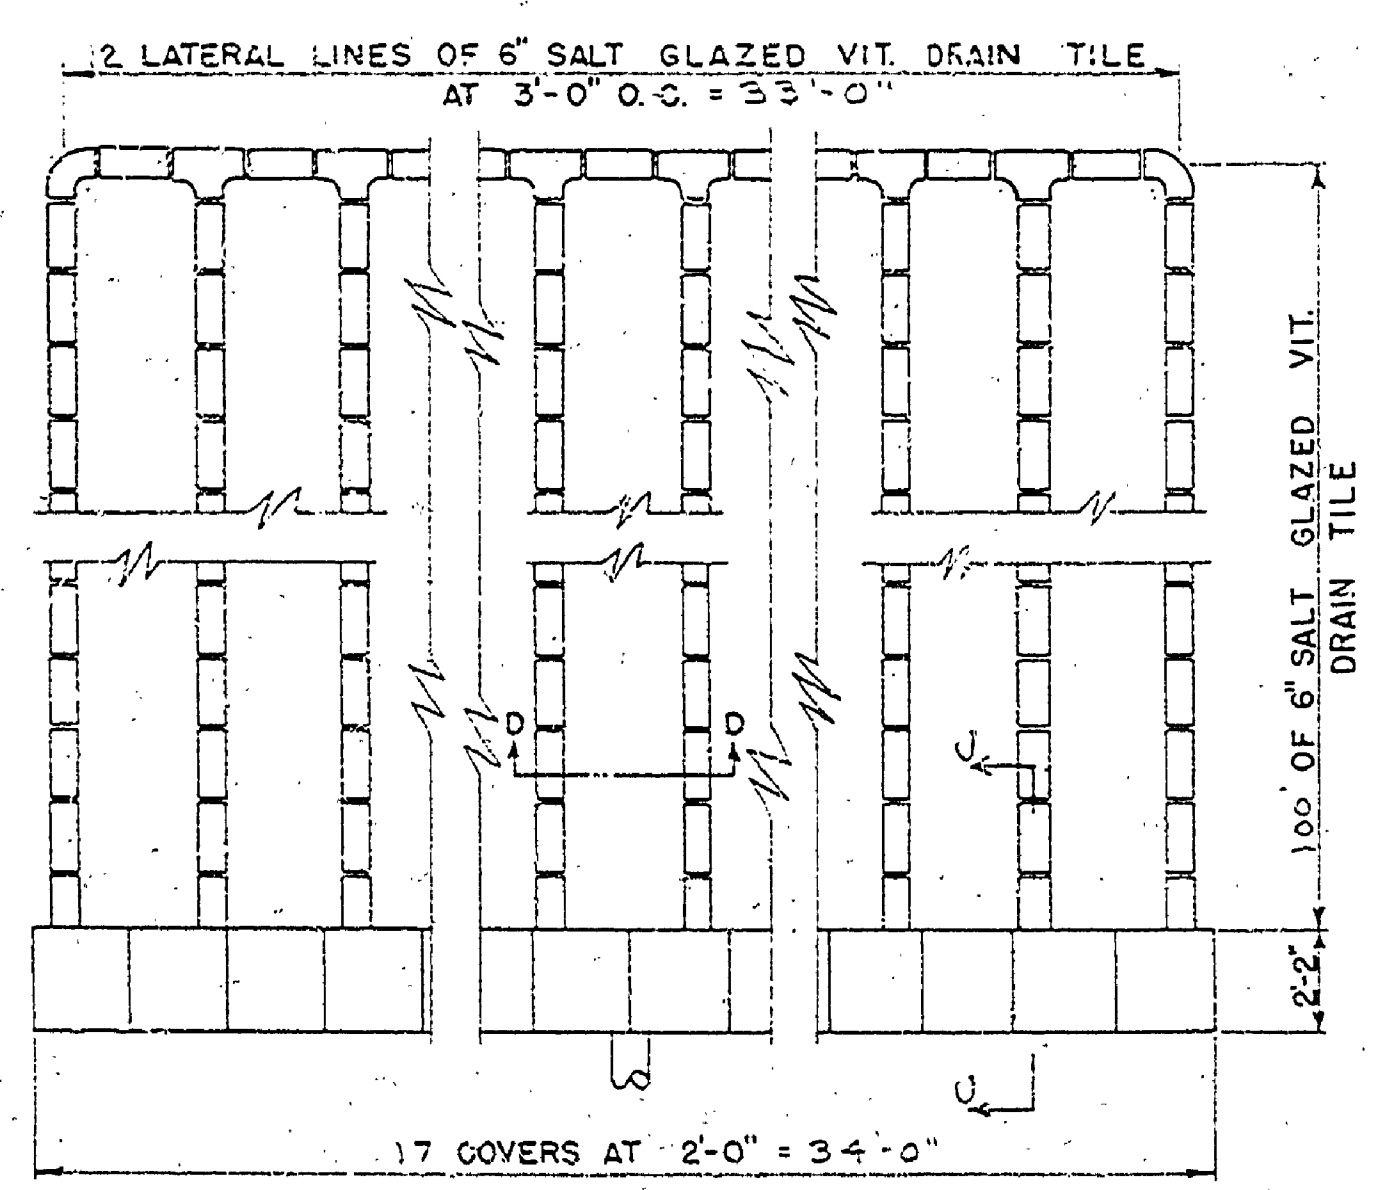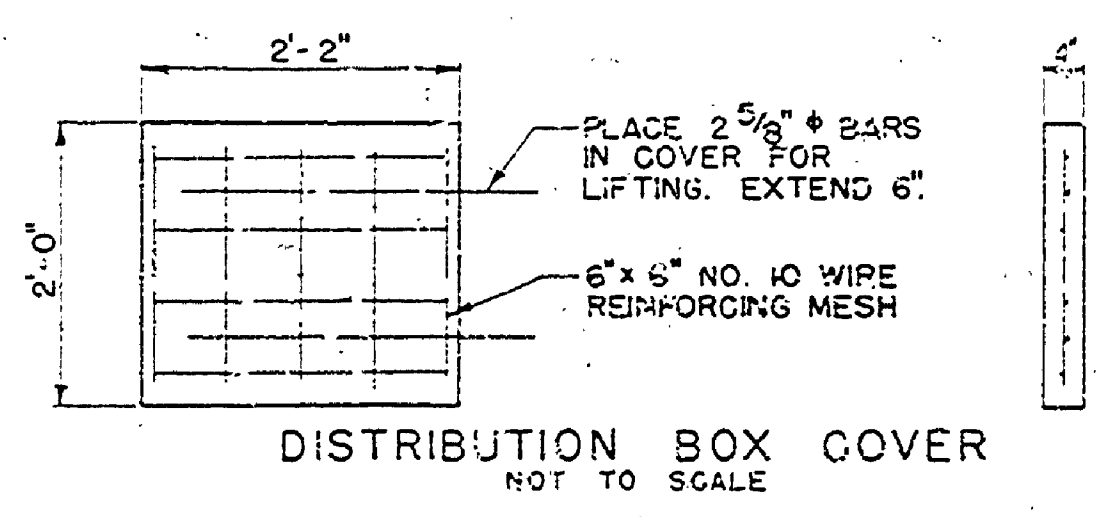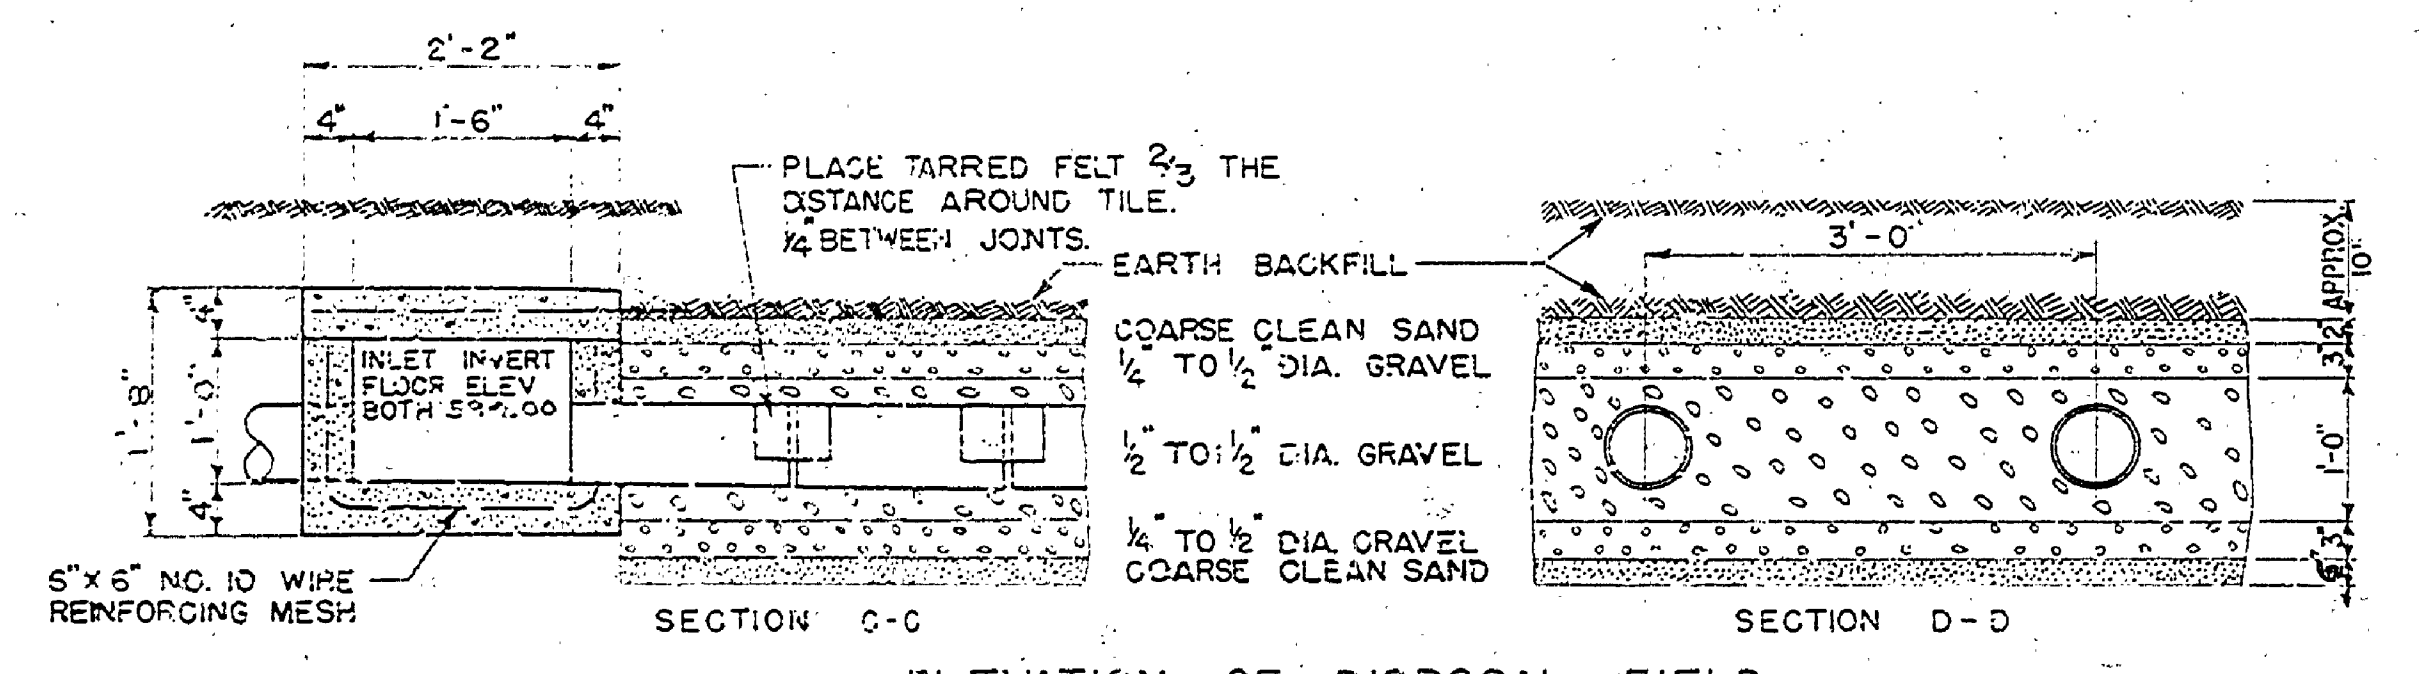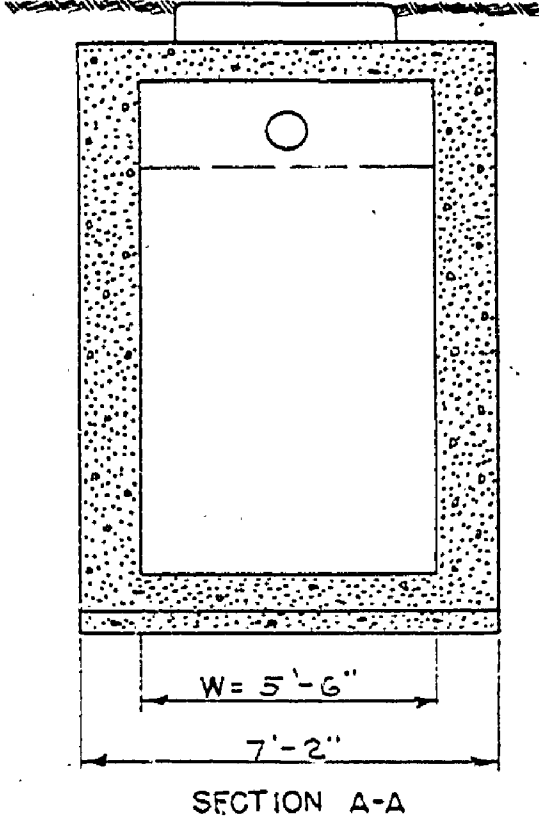

PROFILE
Hor. 1"=25'
Ver. 1"=5'

NOTE:
See Plans S.E. 119 & 121 for sheets 2 & 3.