


PLAN VIEW
Pipe layout
not to scale

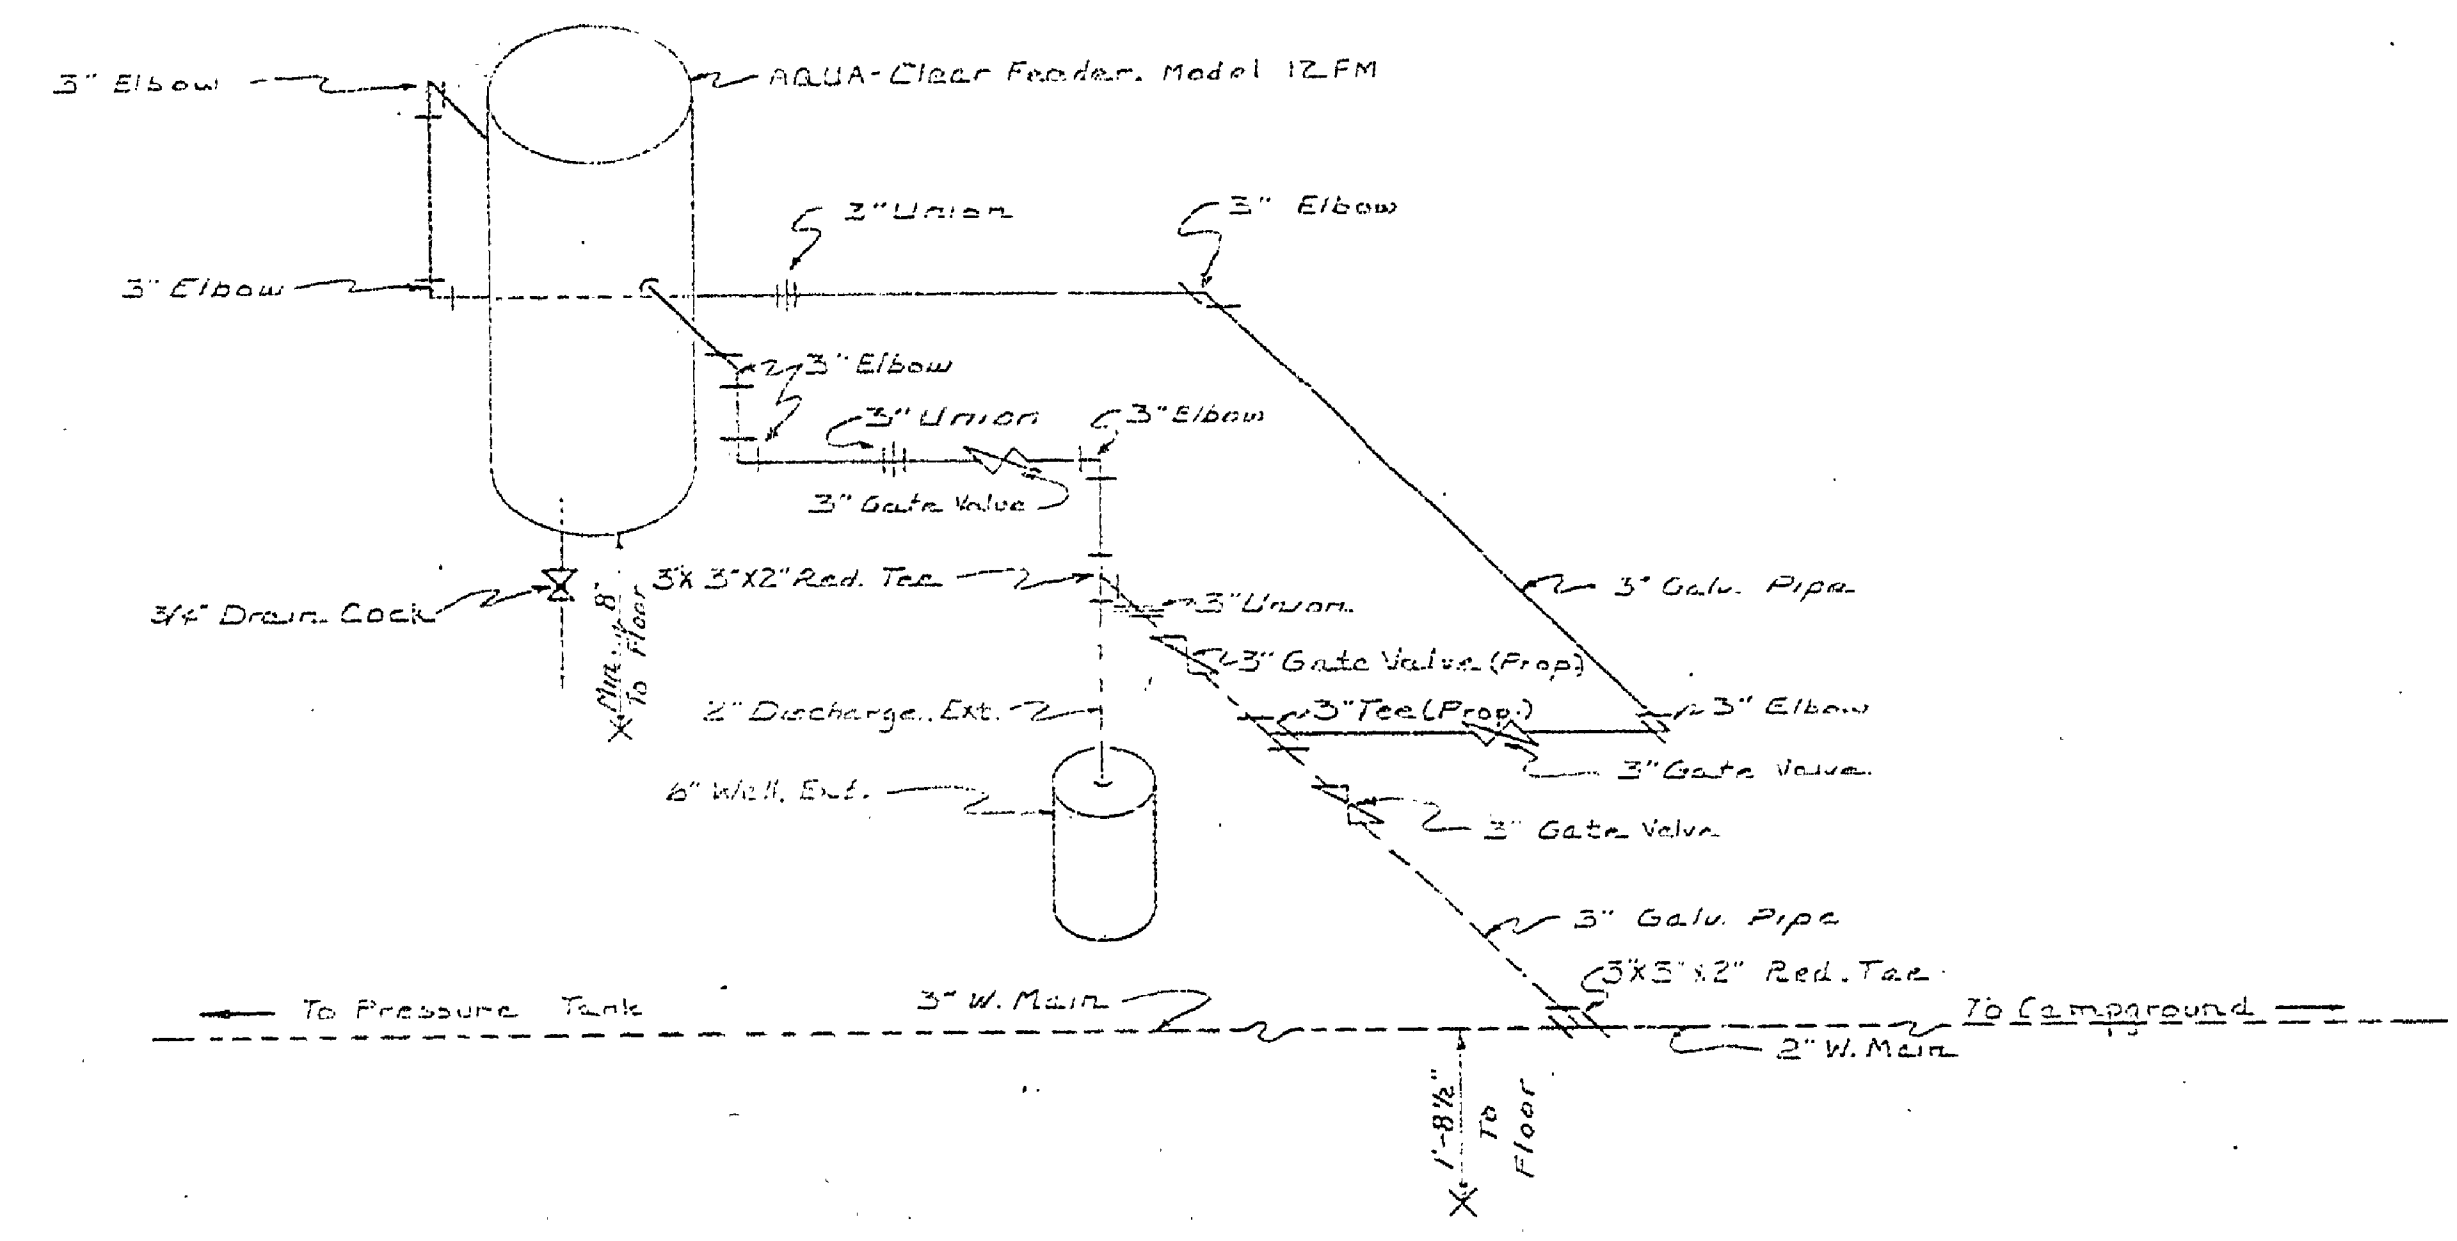

PIPE LAYOUT
For AQUA-CLEAR FEEDER Installation
not to scale

LEGEND
--- EXISTING PIPING
--- PROPOSED PIPING

Note:
Provide stand for Aqua-Clear Feeder to meet clearance requirement as noted above.

BILL OF MATERIALS		
ITEM	QUANTITY	UNIT
5" Galvanized Elbow	3	Each
3" Galvanized Tee	1	Each
5" X 3" Galvanized Tee	2	Each
3" Galvanized Union	3	Each
3" Brass Gate Valve	1	Each
3" Galvanized Pipe	21	Feet

SURVEYED BY	DRAWN BY	NO.	DATE	BY	REVISIONS	NO.	DATE	BY	REVISIONS
	L.W.S.	1	7-29			2			
DESIGNED BY	CHEKED BY	DATE				3			
T.E.W. SMITH	M. LECHNER	7/74				4			

MICHIGAN
DEPARTMENT OF NATURAL RESOURCES

WATER TREATMENT INSTALLATION
SHEET TITLE

LUDINGTON STATE PARK
AREA OR PARK: BEECHWOOD CAMPGROUND
PROJECT NO. 26-1525
SHEET 1 OF 1 PLAN NO. E-131

BUILDING COMMITTEE APPROVAL	
BY: _____	DATE: _____
RECOMMENDED FOR APPROVAL: <u>URKinn</u>	DATE: <u>3-26-74</u>
RECOMMENDED FOR APPROVAL: <u>Russell R. B...</u>	DATE: <u>3-26-74</u>
DIVISION/REGION APPROVAL	
BY: <u>C. Schenk</u>	DATE: <u>4/2/74</u>
ENGINEERING DIVISION	
APPROVED: <u>H.C. ...</u>	DATE: <u>4-3-74</u>