




REVISIONS	NO.	DATE	BY
	4		
	5		
	6		


APPROVED BY	DATE	REVIEWED BY SECTIONS
J.C. [Signature]	7-9-59	ARCHITECTURAL
ASSISTANT CHIEF IN CHARGE	7-9-59	ENGINEERING
OF DESIGN	7-9-59	LANDSCAPE


DRAWN BY	CHECKED BY
J.I.R.	J.I.R.



PRECAST CONCRETE CURB DETAILS

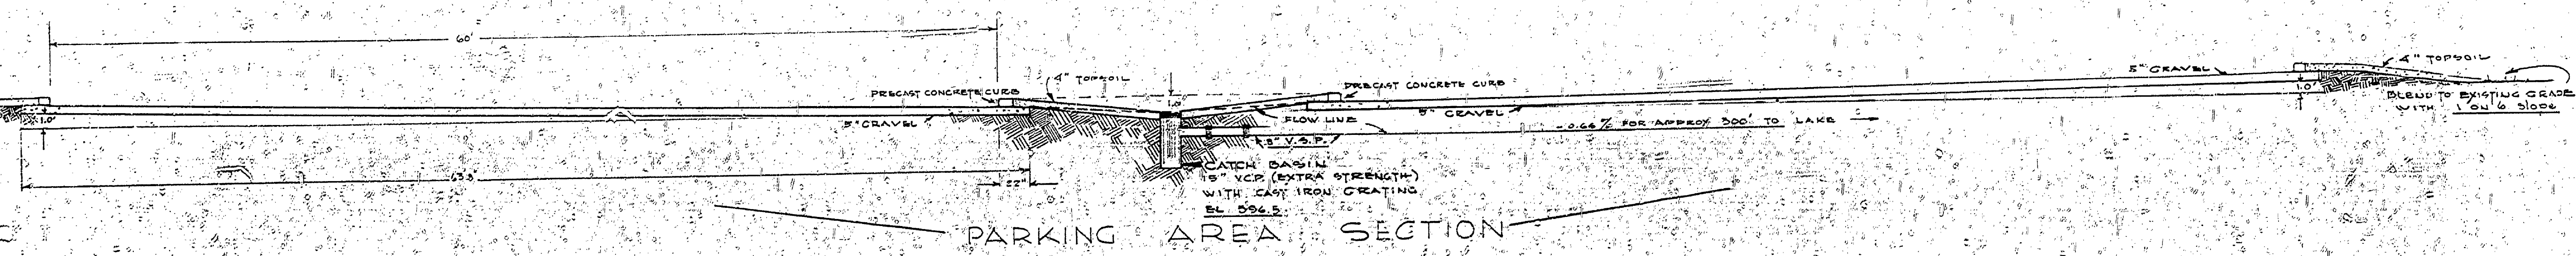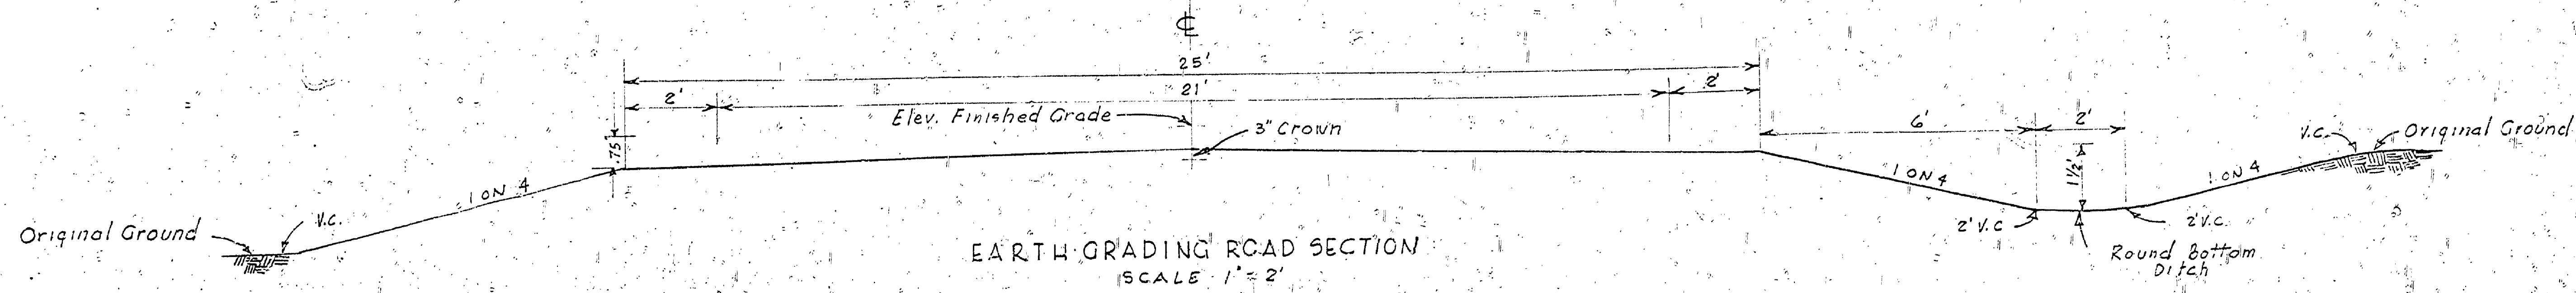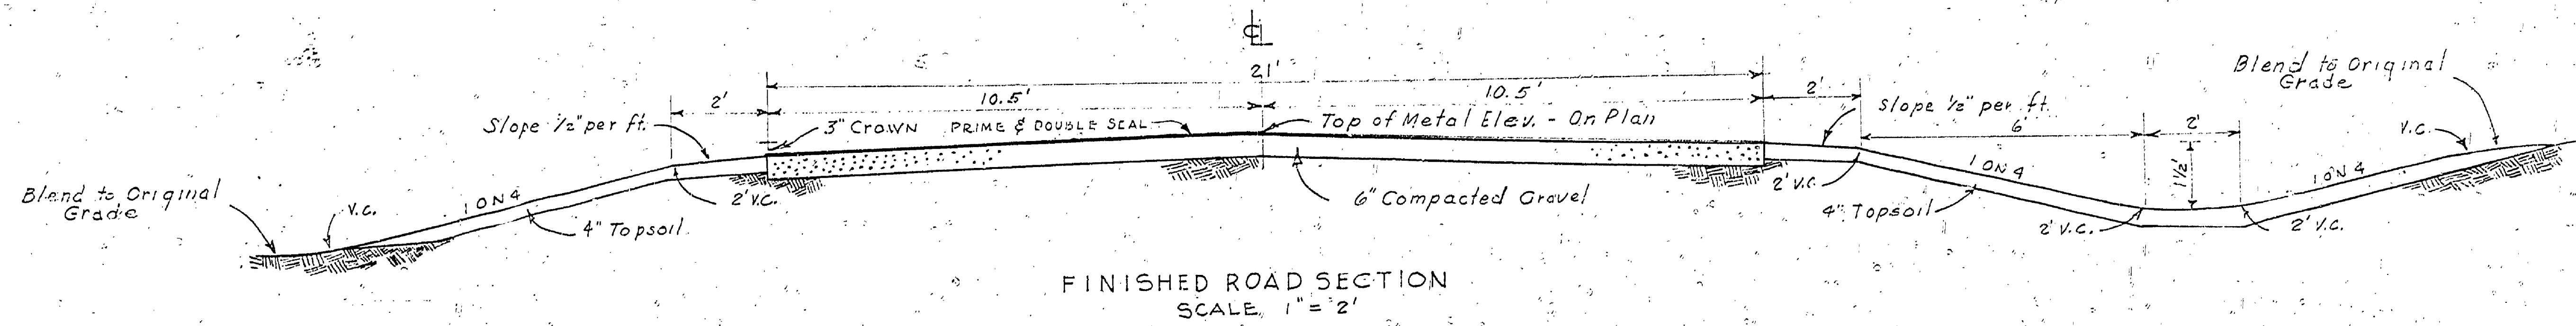

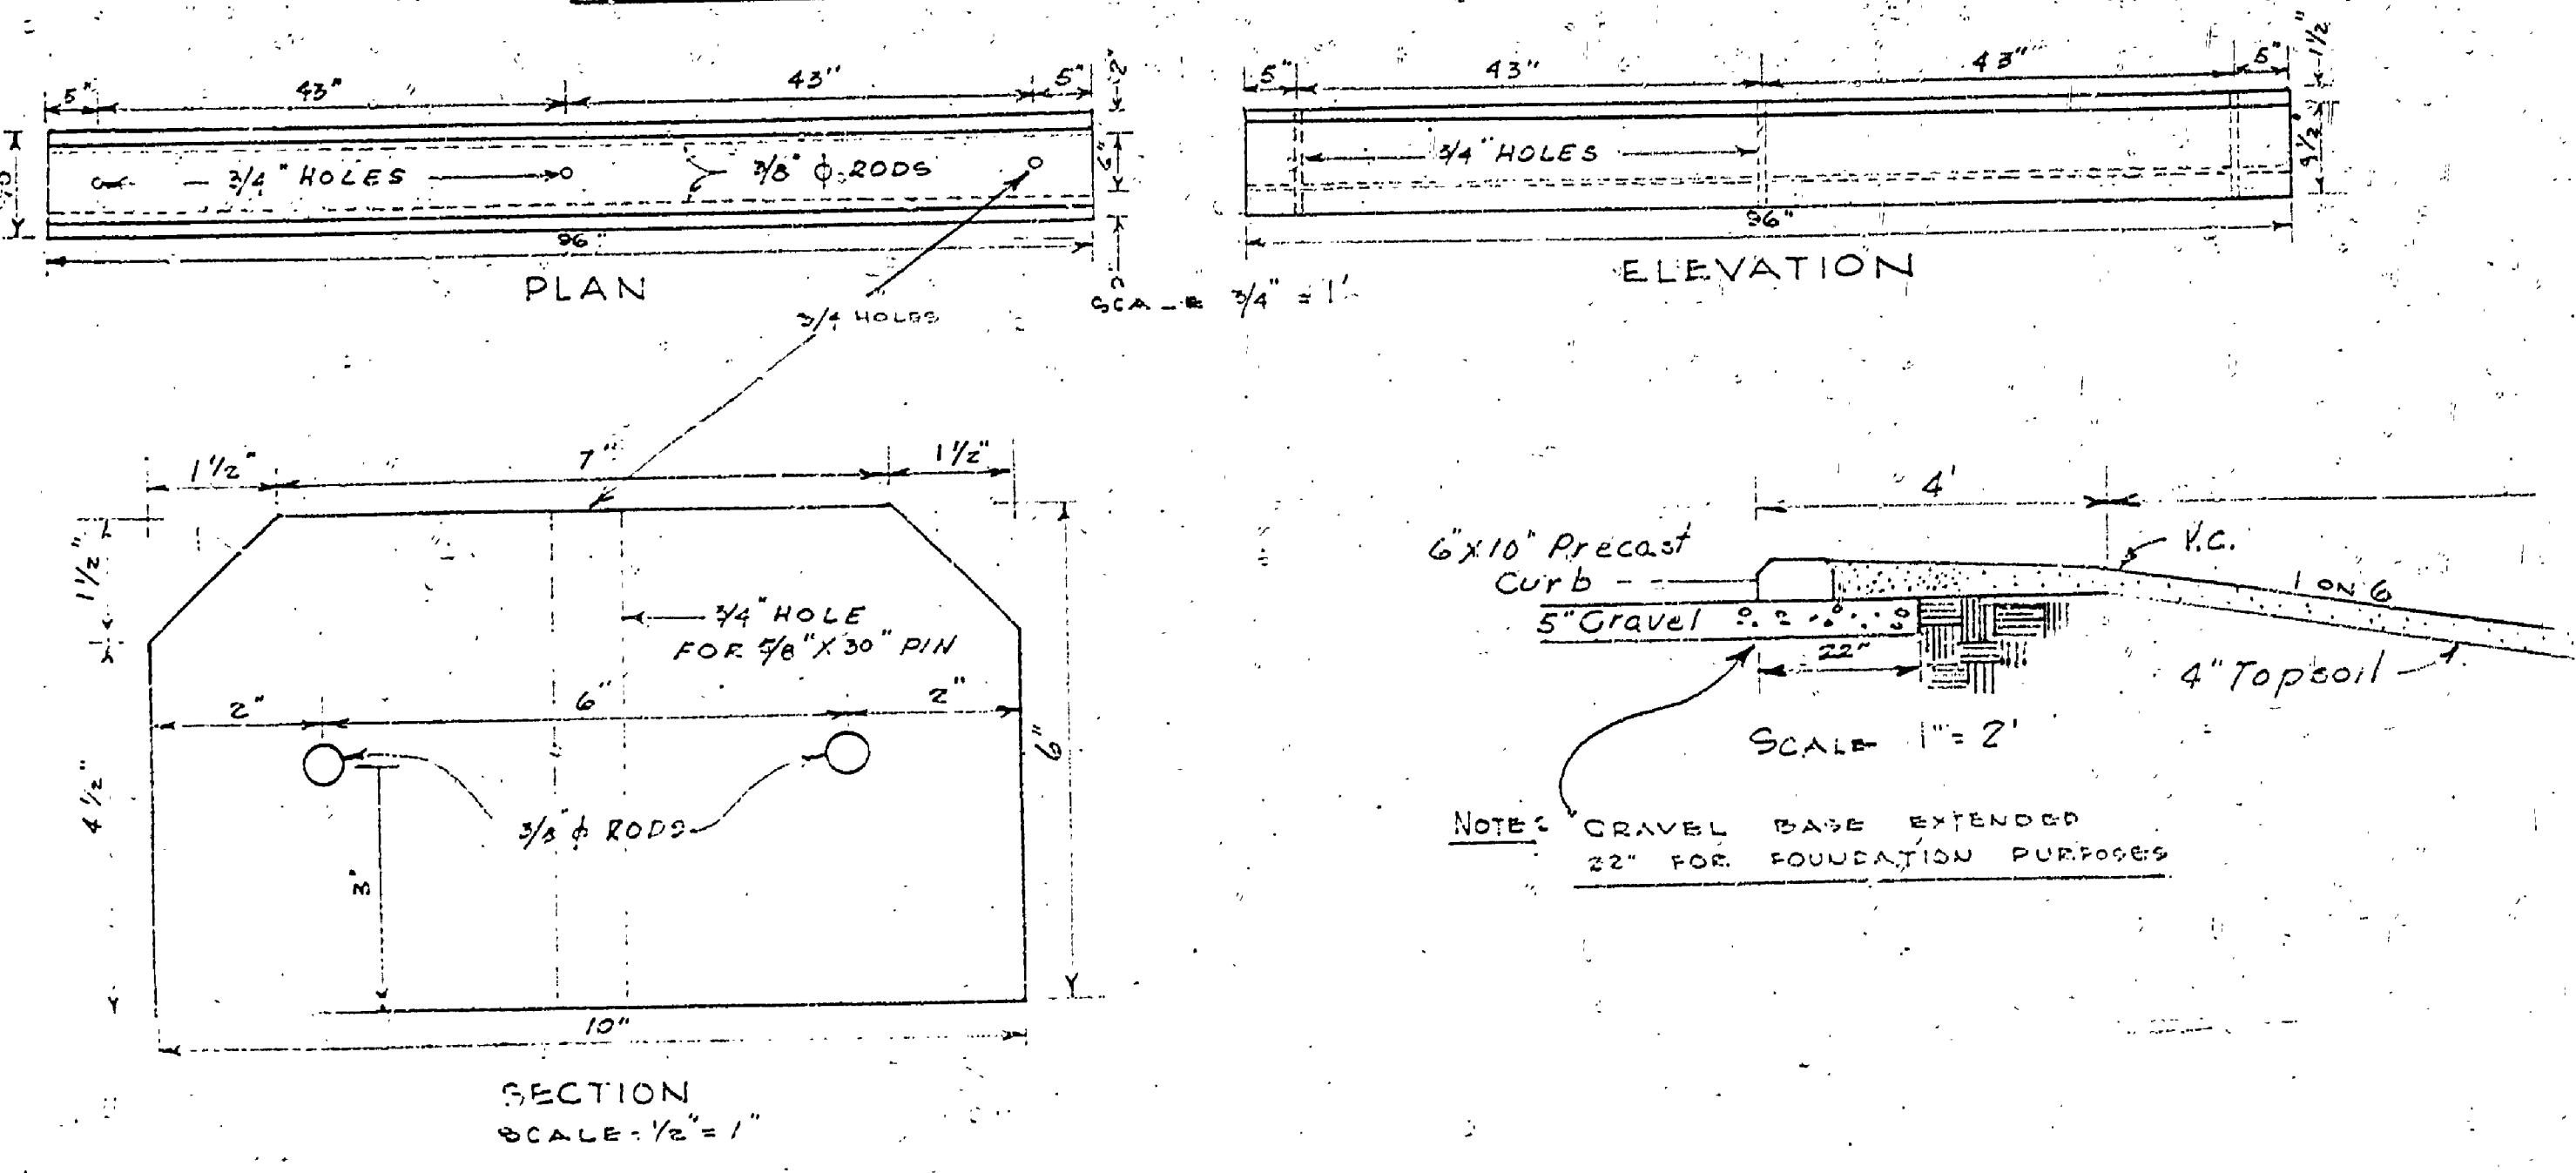CURVE & CORNER DETAILS

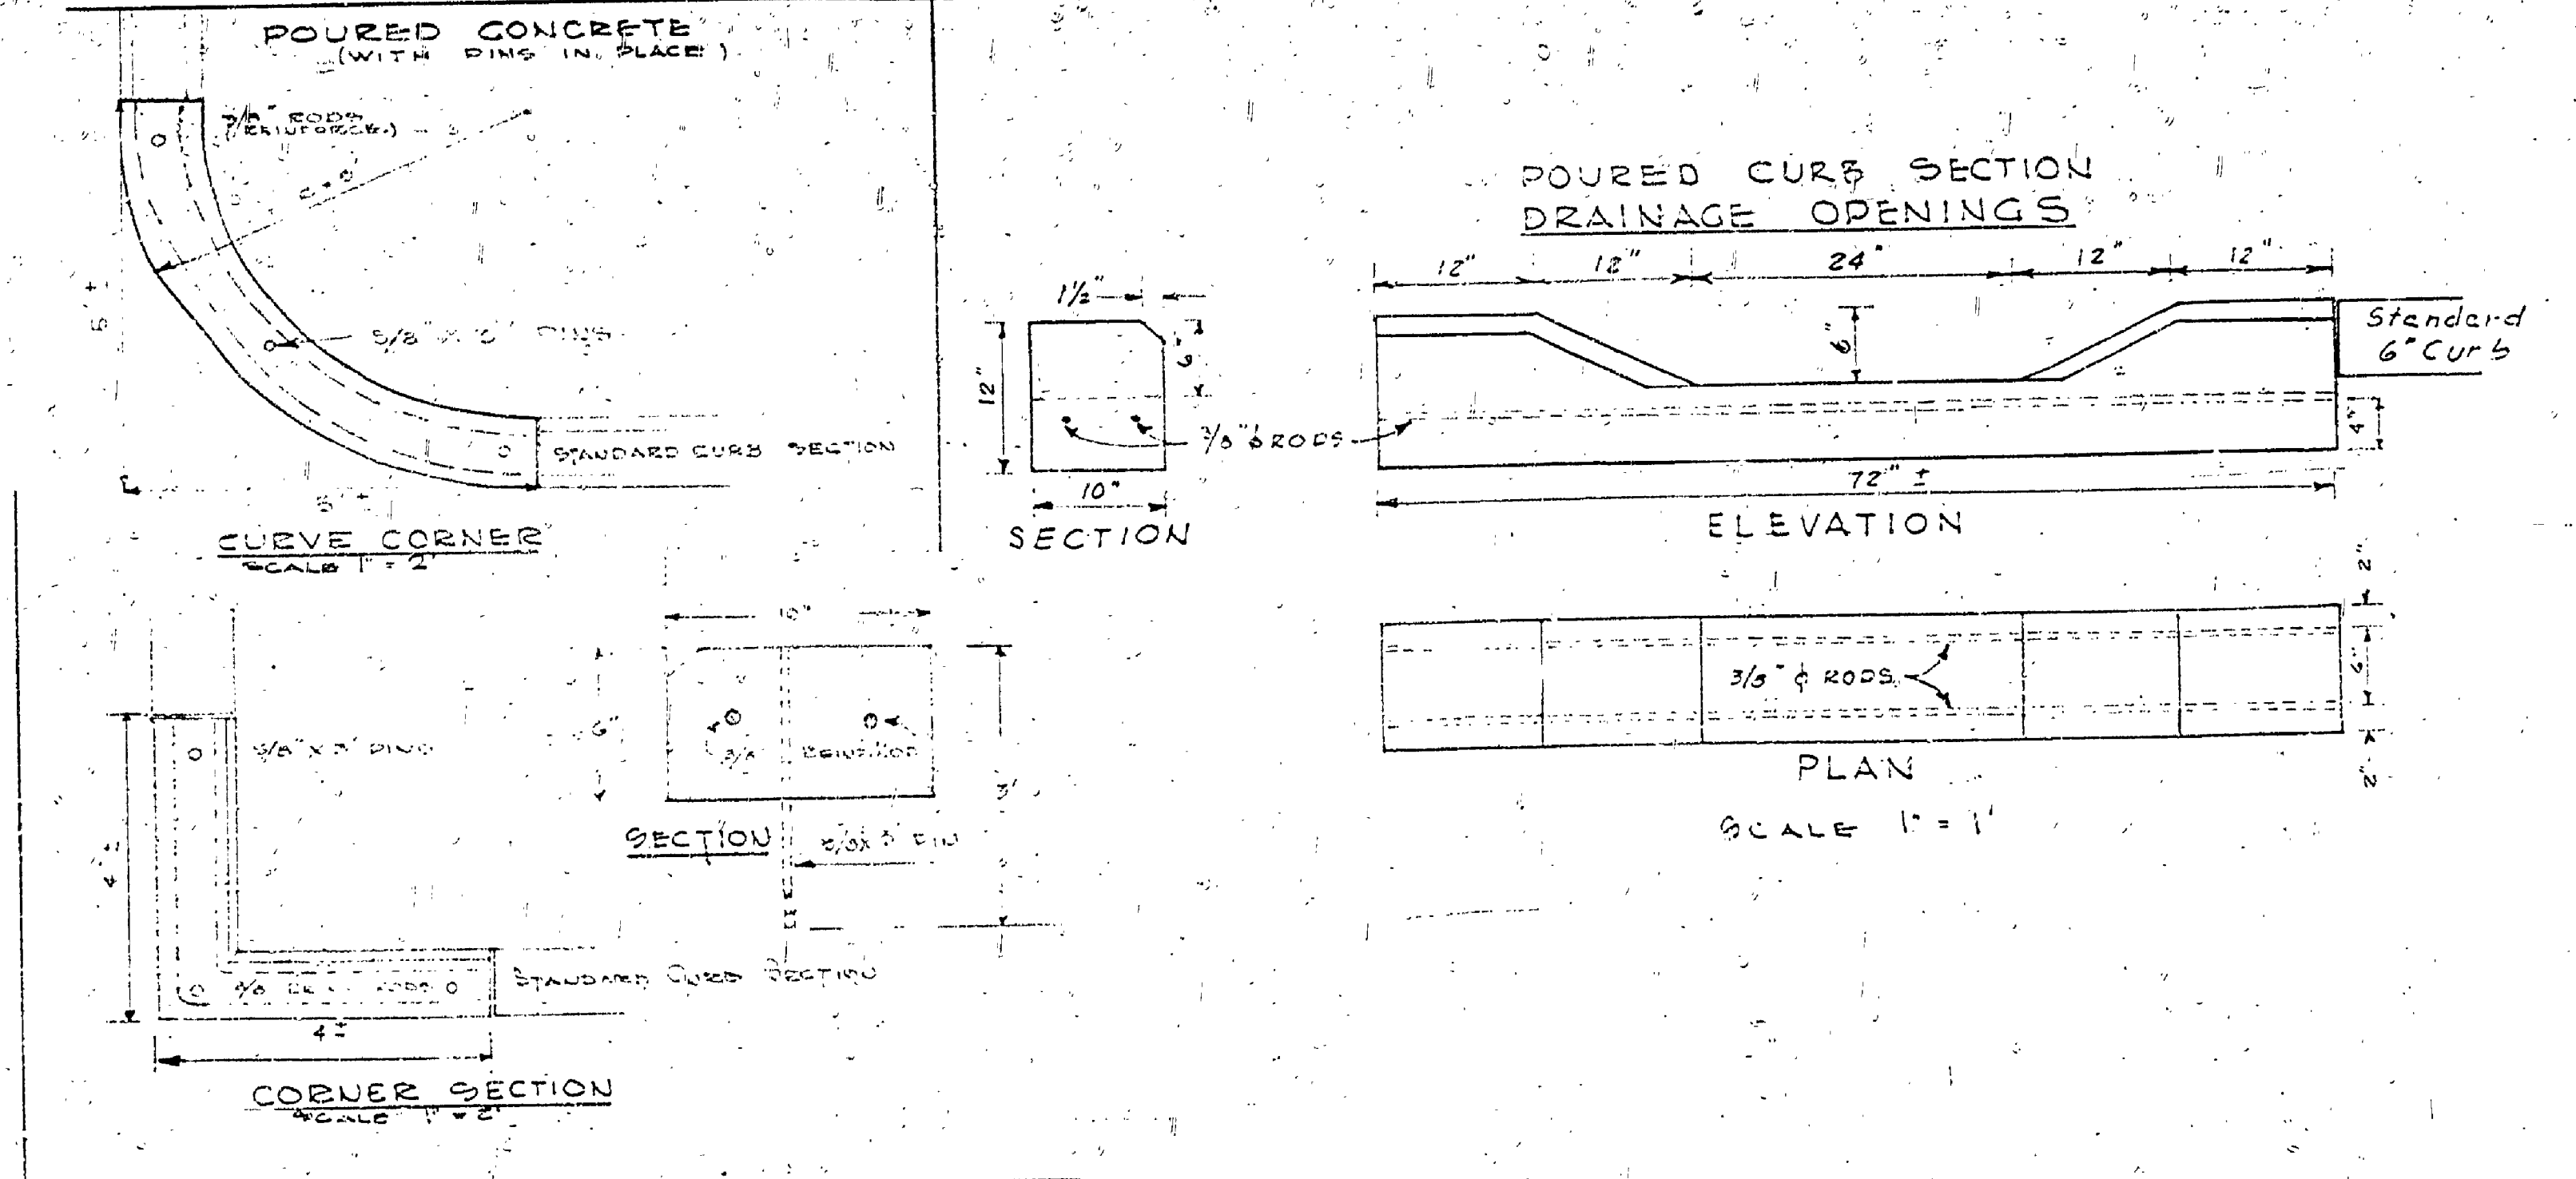

MICHIGAN DEPARTMENT OF CONSERVATION PARKS AND RECREATION DIVISION

LUDINGTON STATE PARK TYPICAL ROAD & PARKING SECTIONS & PRECAST CURB DETAILS SHEET NO. 3 OF 5 PLAN NO. L-125