

REVISIONS	NO.	DATE	BY
4			
5			
6			

REVIEWED BY SECTIONS	DATE	APPROVED BY
ARCHITECTURAL	7-9-59	H.C. [Signature]
ENGINEERING	7-9-59	ASSISTANT CHIEF IN CHARGE
LANDSCAPE	7-9-59	OF DESIGN



DRAWN BY	DATE
TRACED BY	
CHECKED BY	
DATE	

**MATERIALS ESTIMATE**


MATERIAL CODE	SIZE	QUANTITY
A	8"	185
N	6"	28
I	6"	12
P	6"	4

- DRAIN OPENINGS 6
- 90° CORNERS 8
- 5" RADIUS CORNERS 6
- 4.5bbls. Cement
- 3.5 Cu. Yds. Concrete Gravel
- 268 Lin. Ft. of 3/8" 4 Rod
- 42 Ea. 3/4" x 24" Anchor Pins
- Lumber as required for forming


**CONSTRUCTION DETAIL - CURB DRAINAGE OPENINGS**

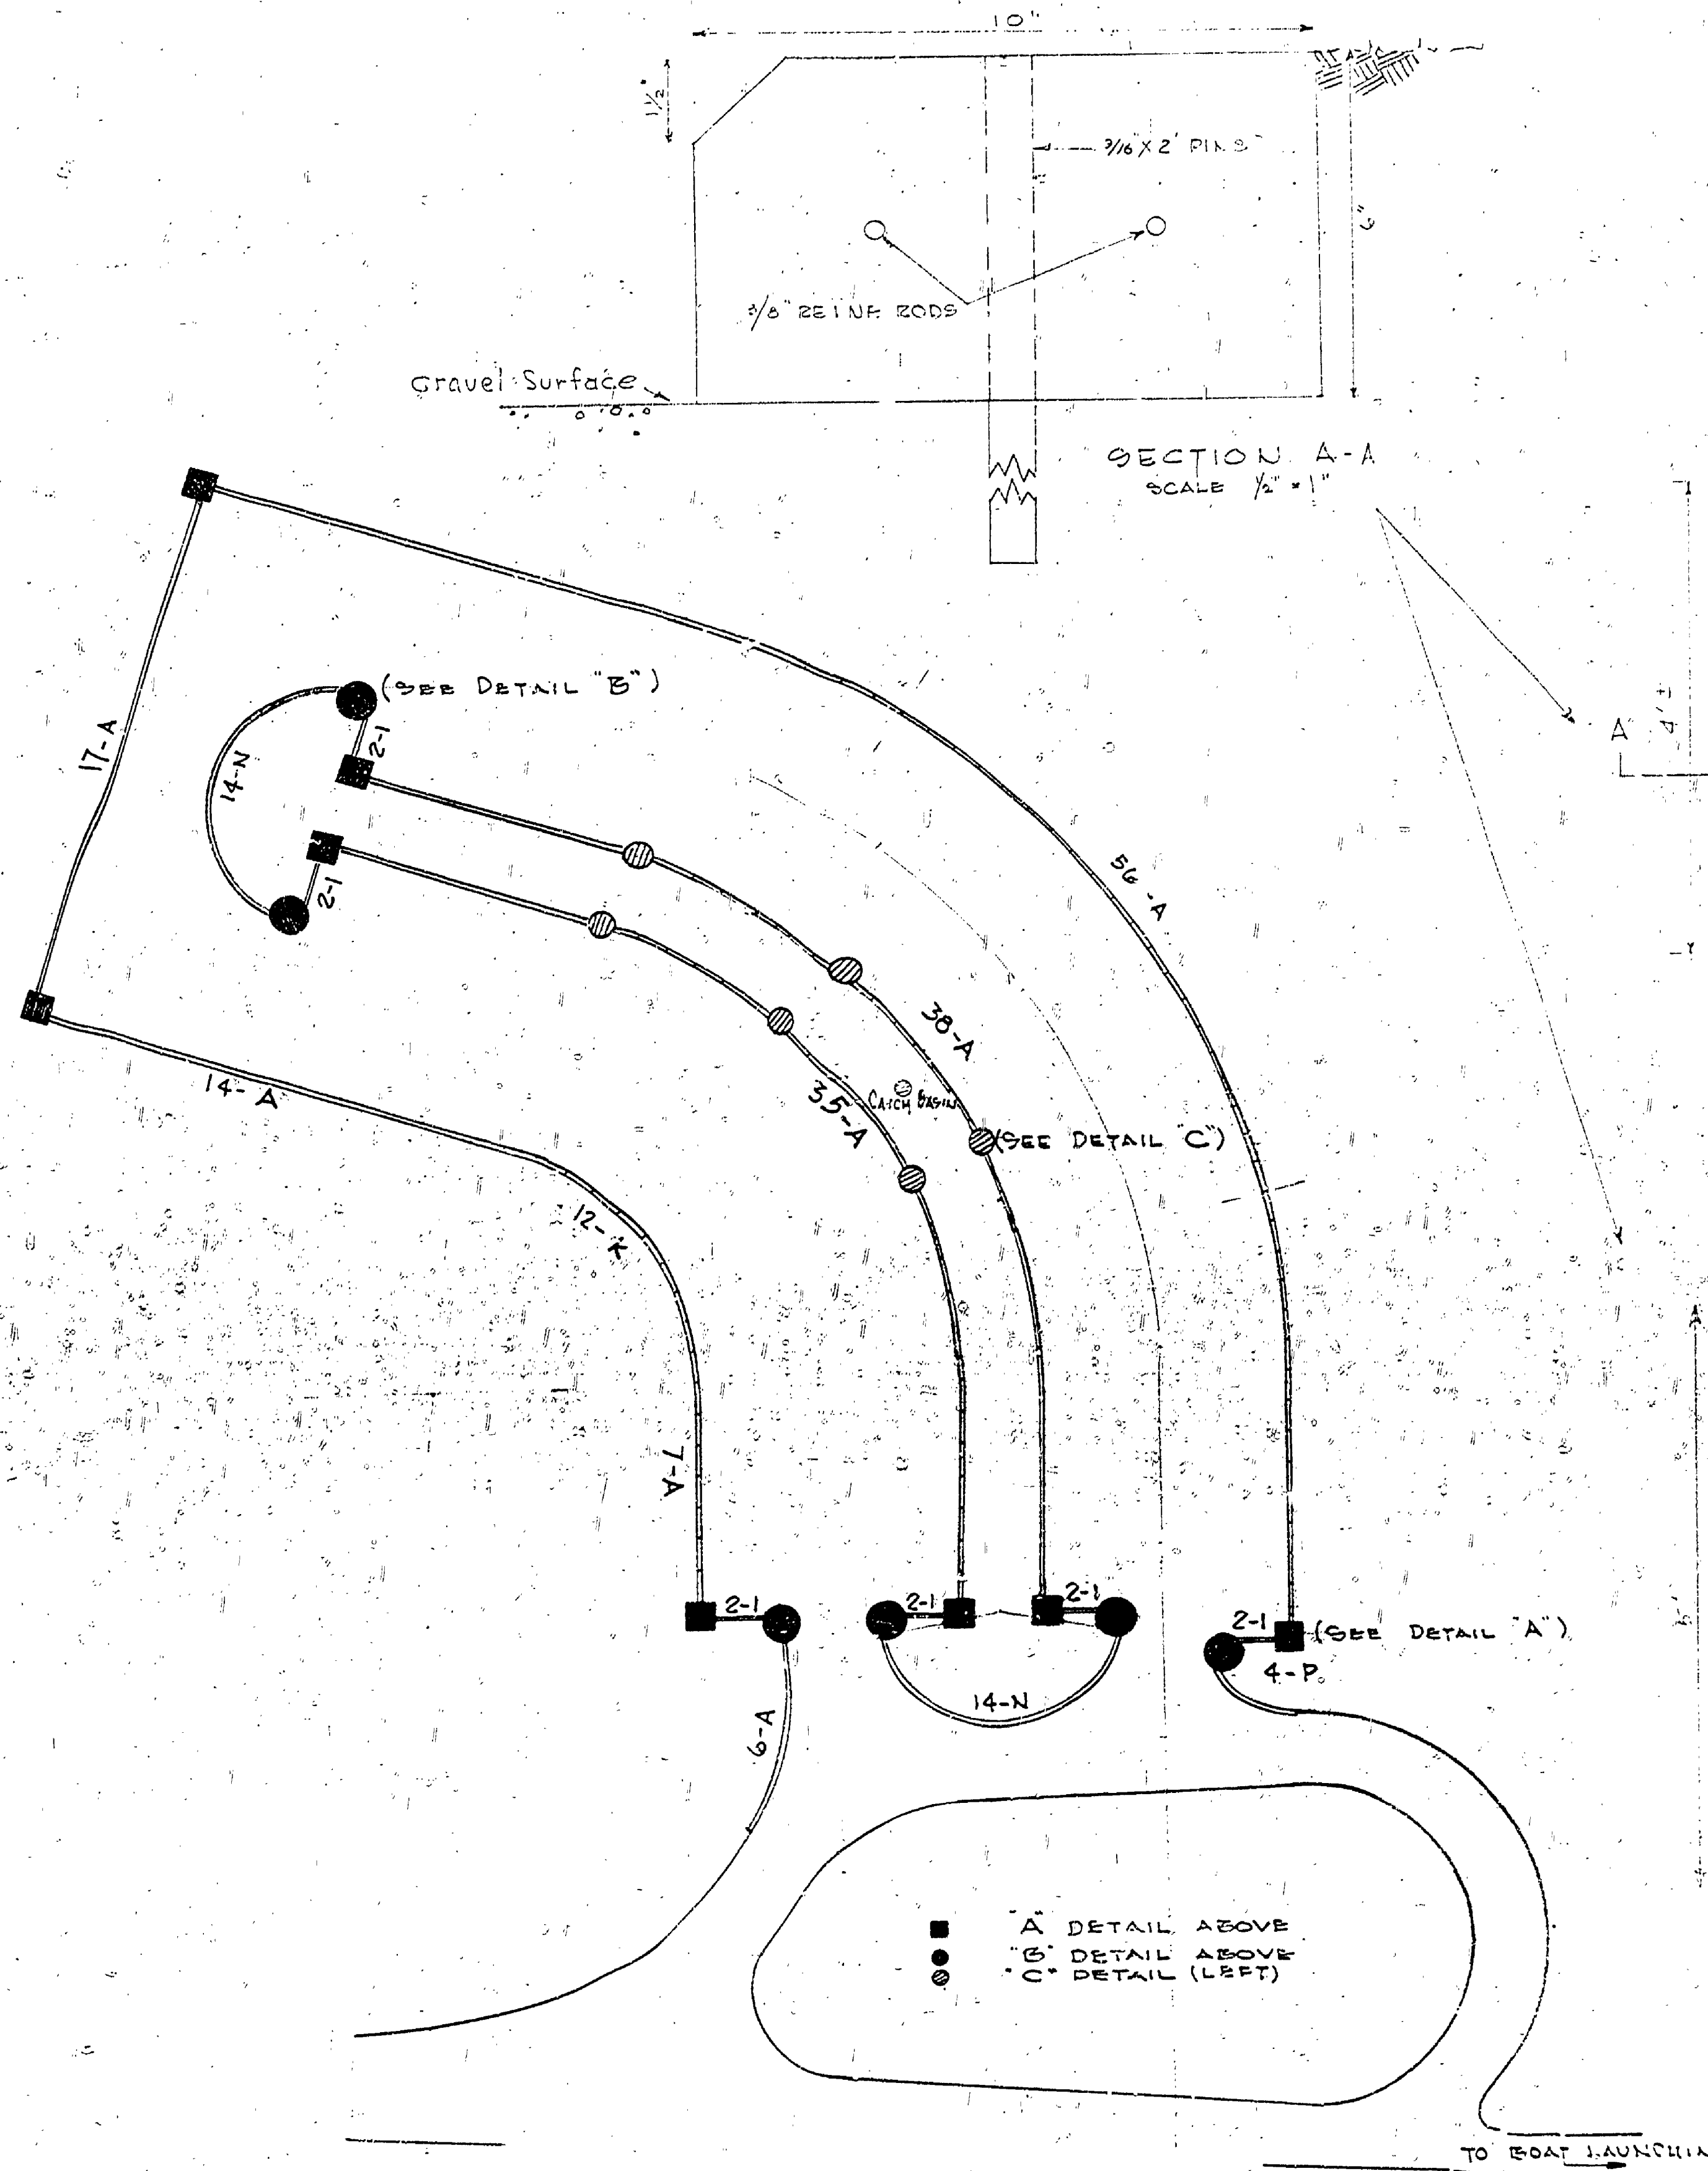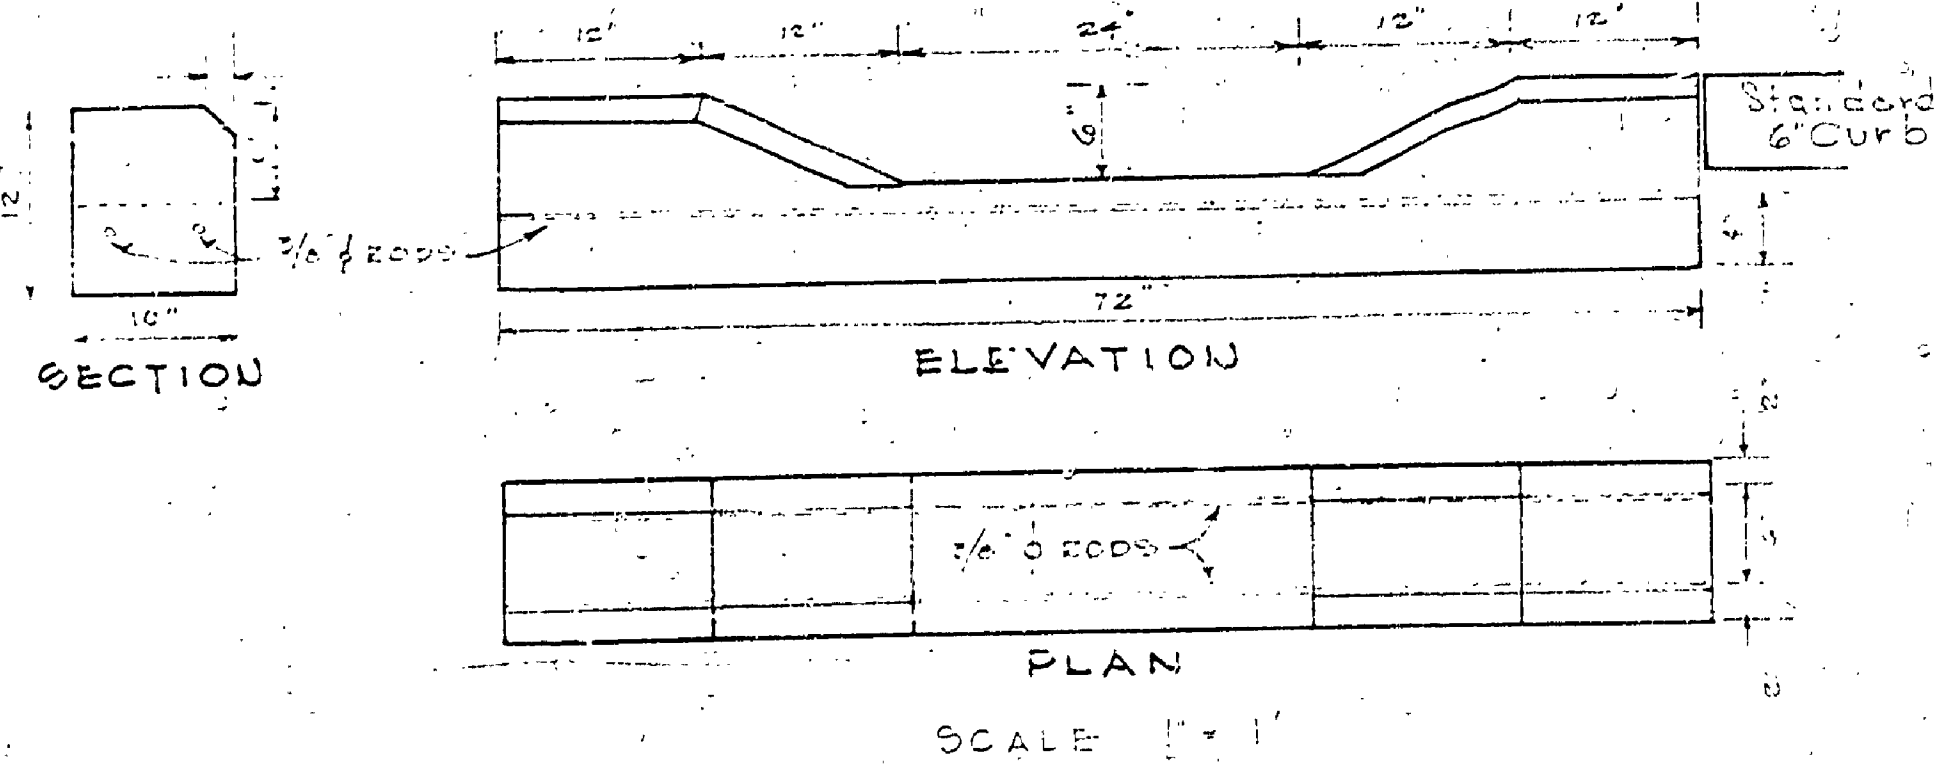

**CORNER DETAIL**

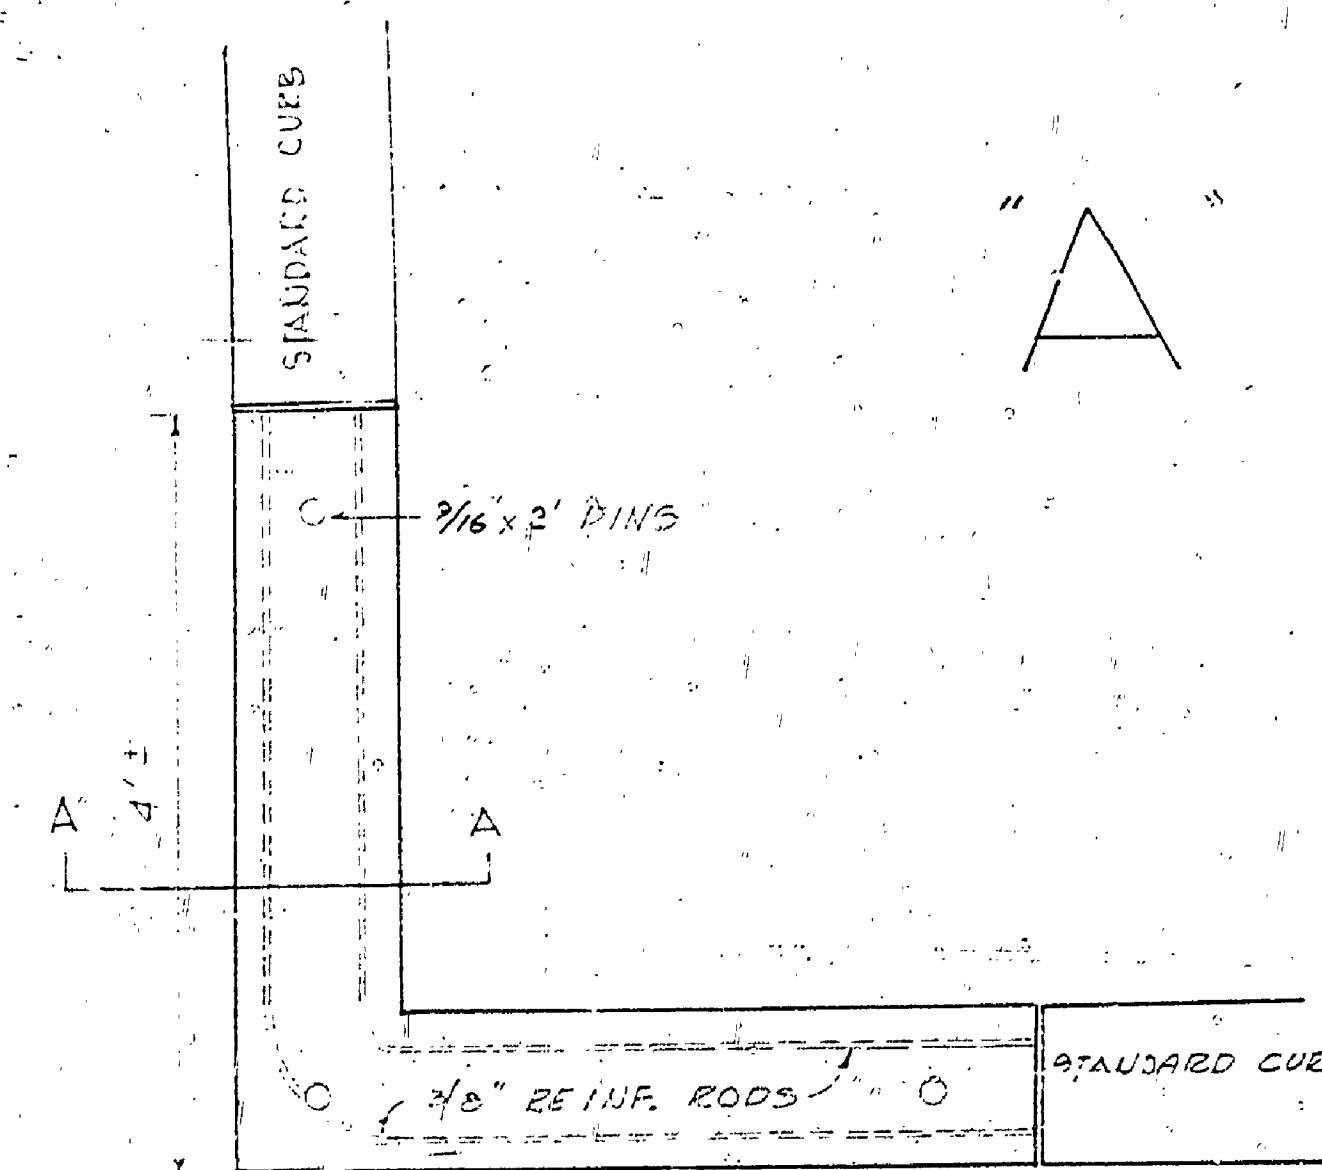

SCALE 1" = 1'

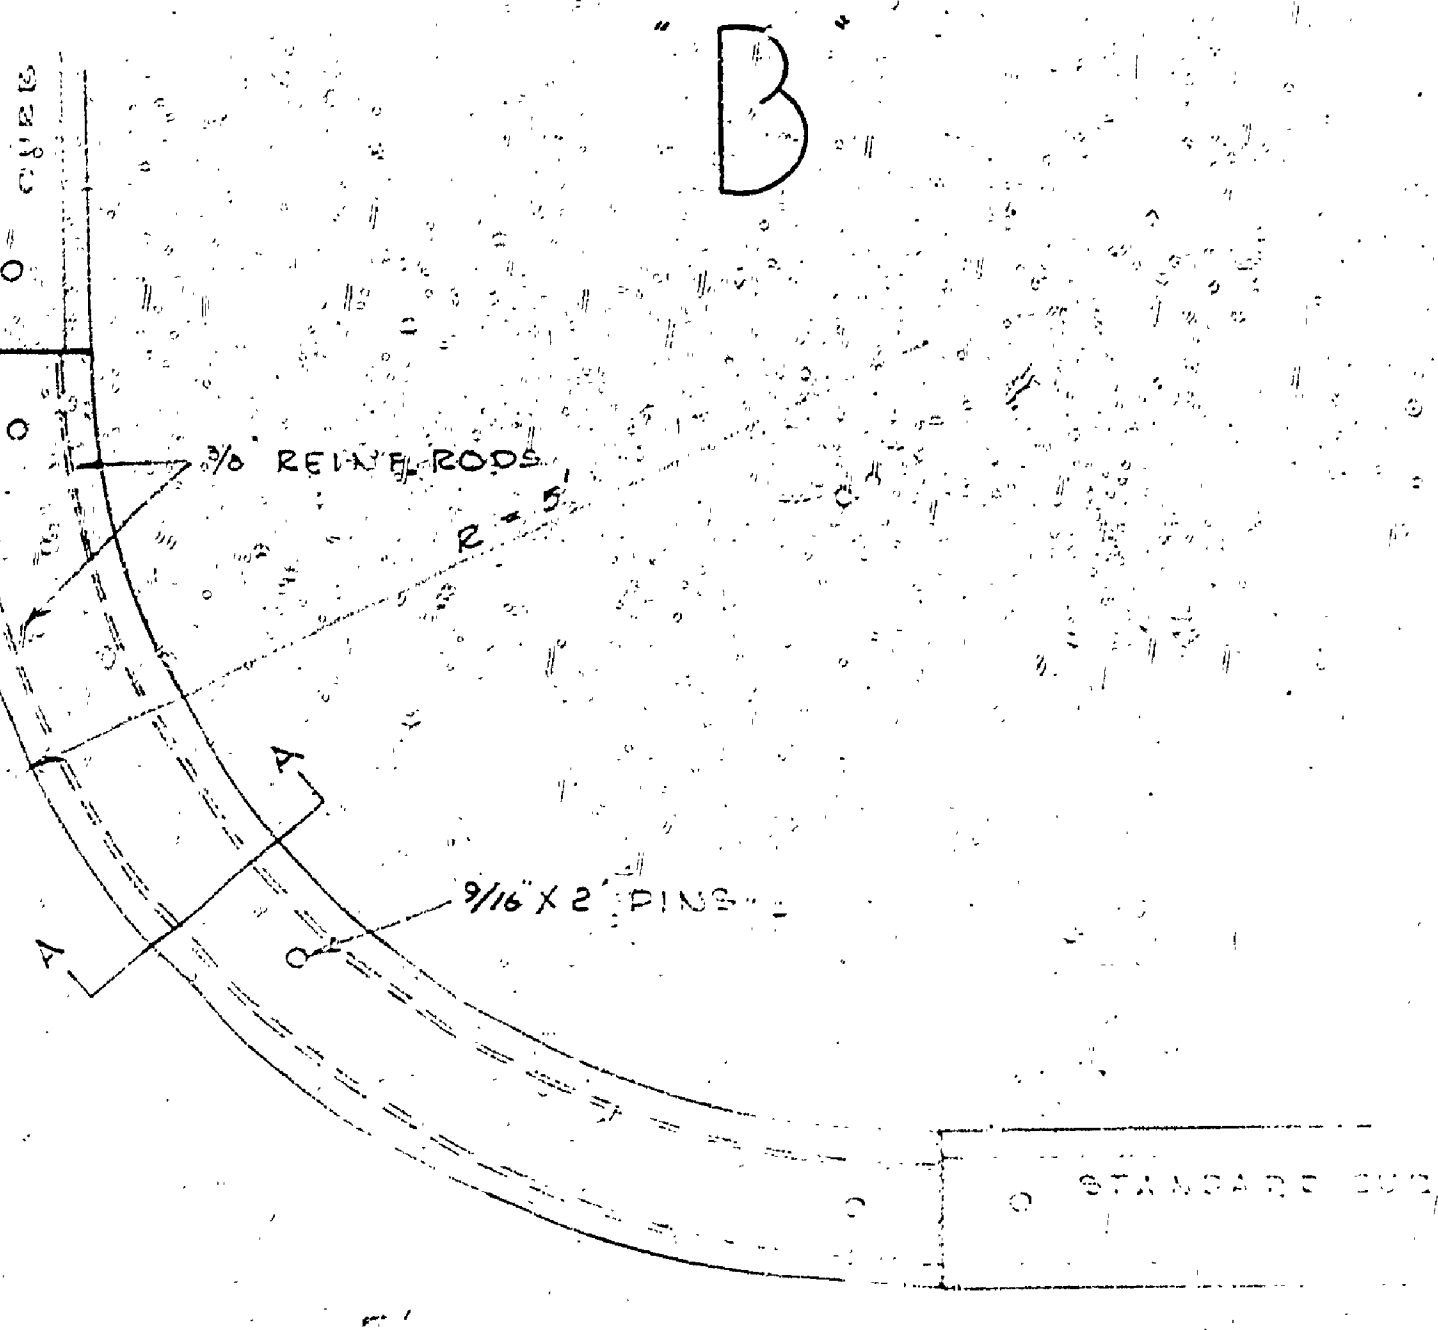

**CURVE DETAIL**

NOTE: CURVE AND CORNER SECTIONS TO BE POURED WITH PINS IN PLACE

MICHIGAN DEPARTMENT OF CONSERVATION PARKS AND RECREATION DIVISION

LUDINGTON STATE PARK CURB DETAILS

SHEET NO. 4 OF 5

PLAN NO. L-125