


REVISIONS	NO	DATE	BY
4			
5			
6			

APPROVED BY	DATE	REVIEWED BY SECTIONS
<i>[Signature]</i>	7-9-59	ARCHITECTURAL
ASSISTANT CHIEF IN CHARGE	7-9-59	ENGINEERING
OF DESIGN	7-9-59	LANDSCAPE

DRAWN BY	CHECKED BY	DATE
		JUL 19 59

SEE DETAIL B (SHEET 4)

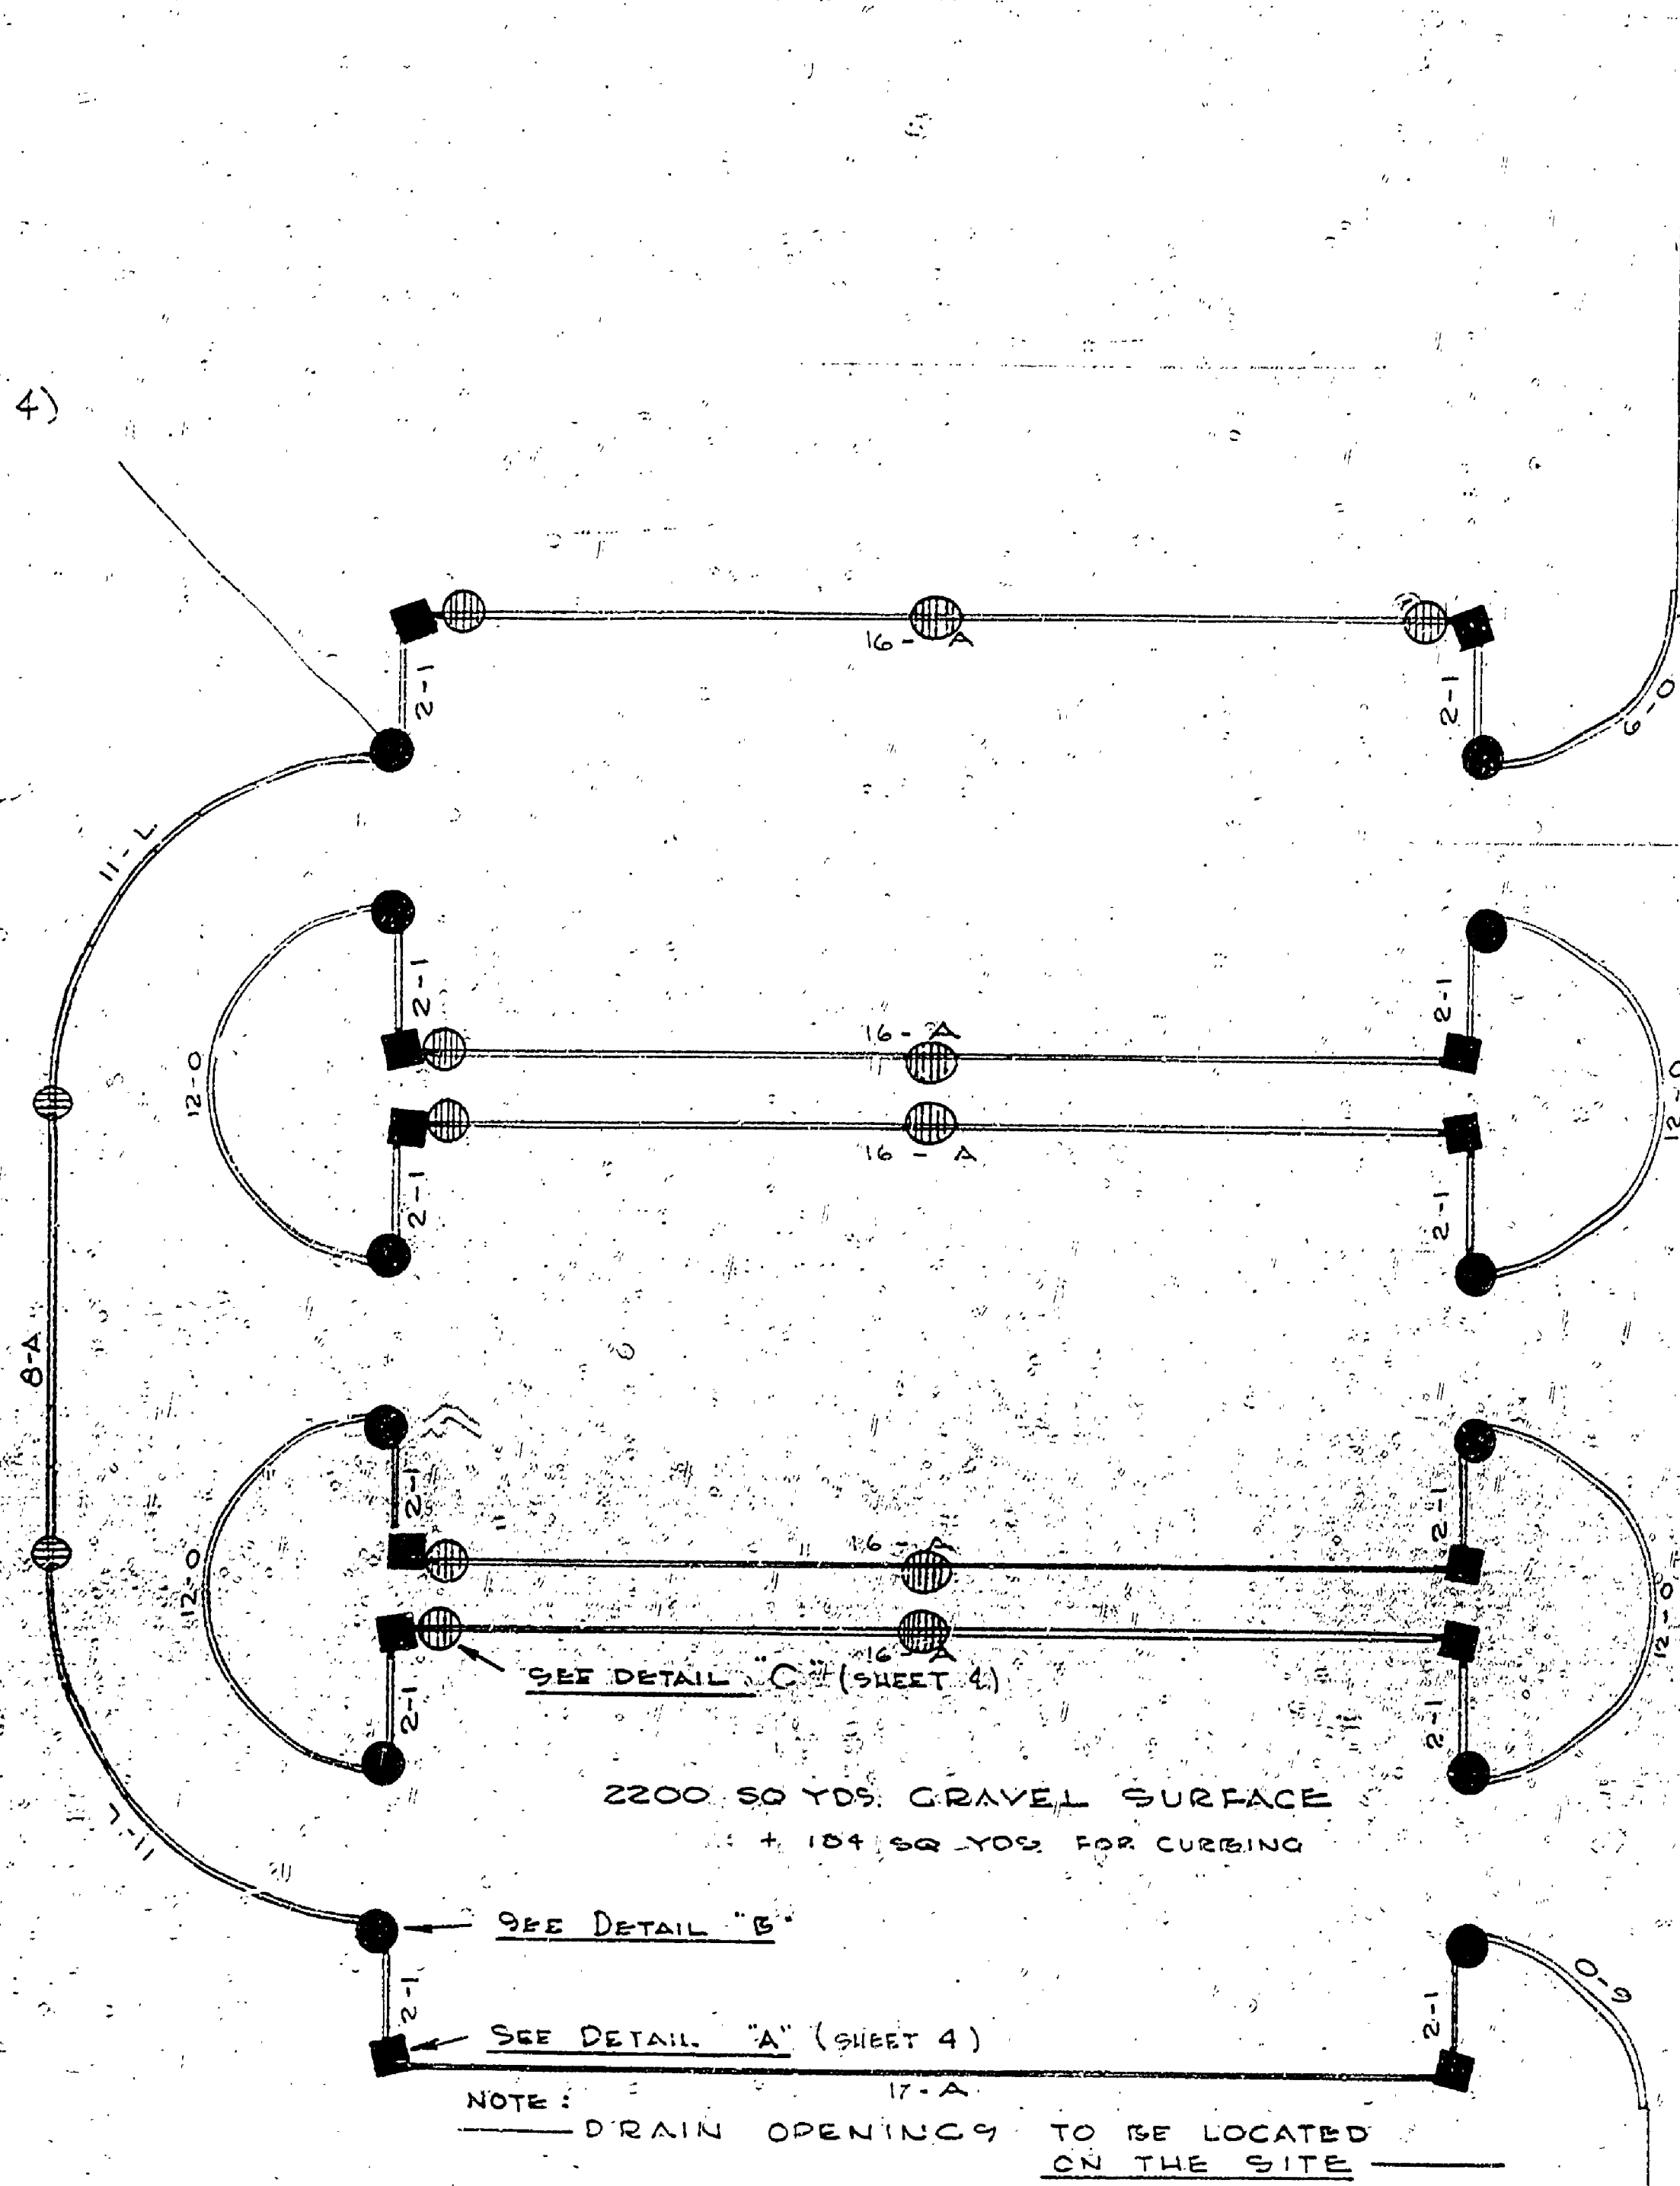

2200 SQ YDS GRAVEL SURFACE
+ 104 SQ YDS FOR CURBING


EXISTING PARKING AREA CURB DETAILS
SCALE 1" = 20'

- 90° CORNER SECTION
- 5' RADIUS CORNER (SEE SHEET 4)
- ⊙ DRAIN OPENINGS FOR DETAILS

MATERIAL ESTIMATE

CODE	NO.	LENGTH
A	105	6'
I	24	6'
O	60	6'
L	22	6'

11	DRAIN OPENINGS
12	90° CORNER SECTIONS
12	5' RADIUS CORNER
4	CURBS CONCRETE
256	LIN. FT. 4 ROD
72	ANCHOR PINS

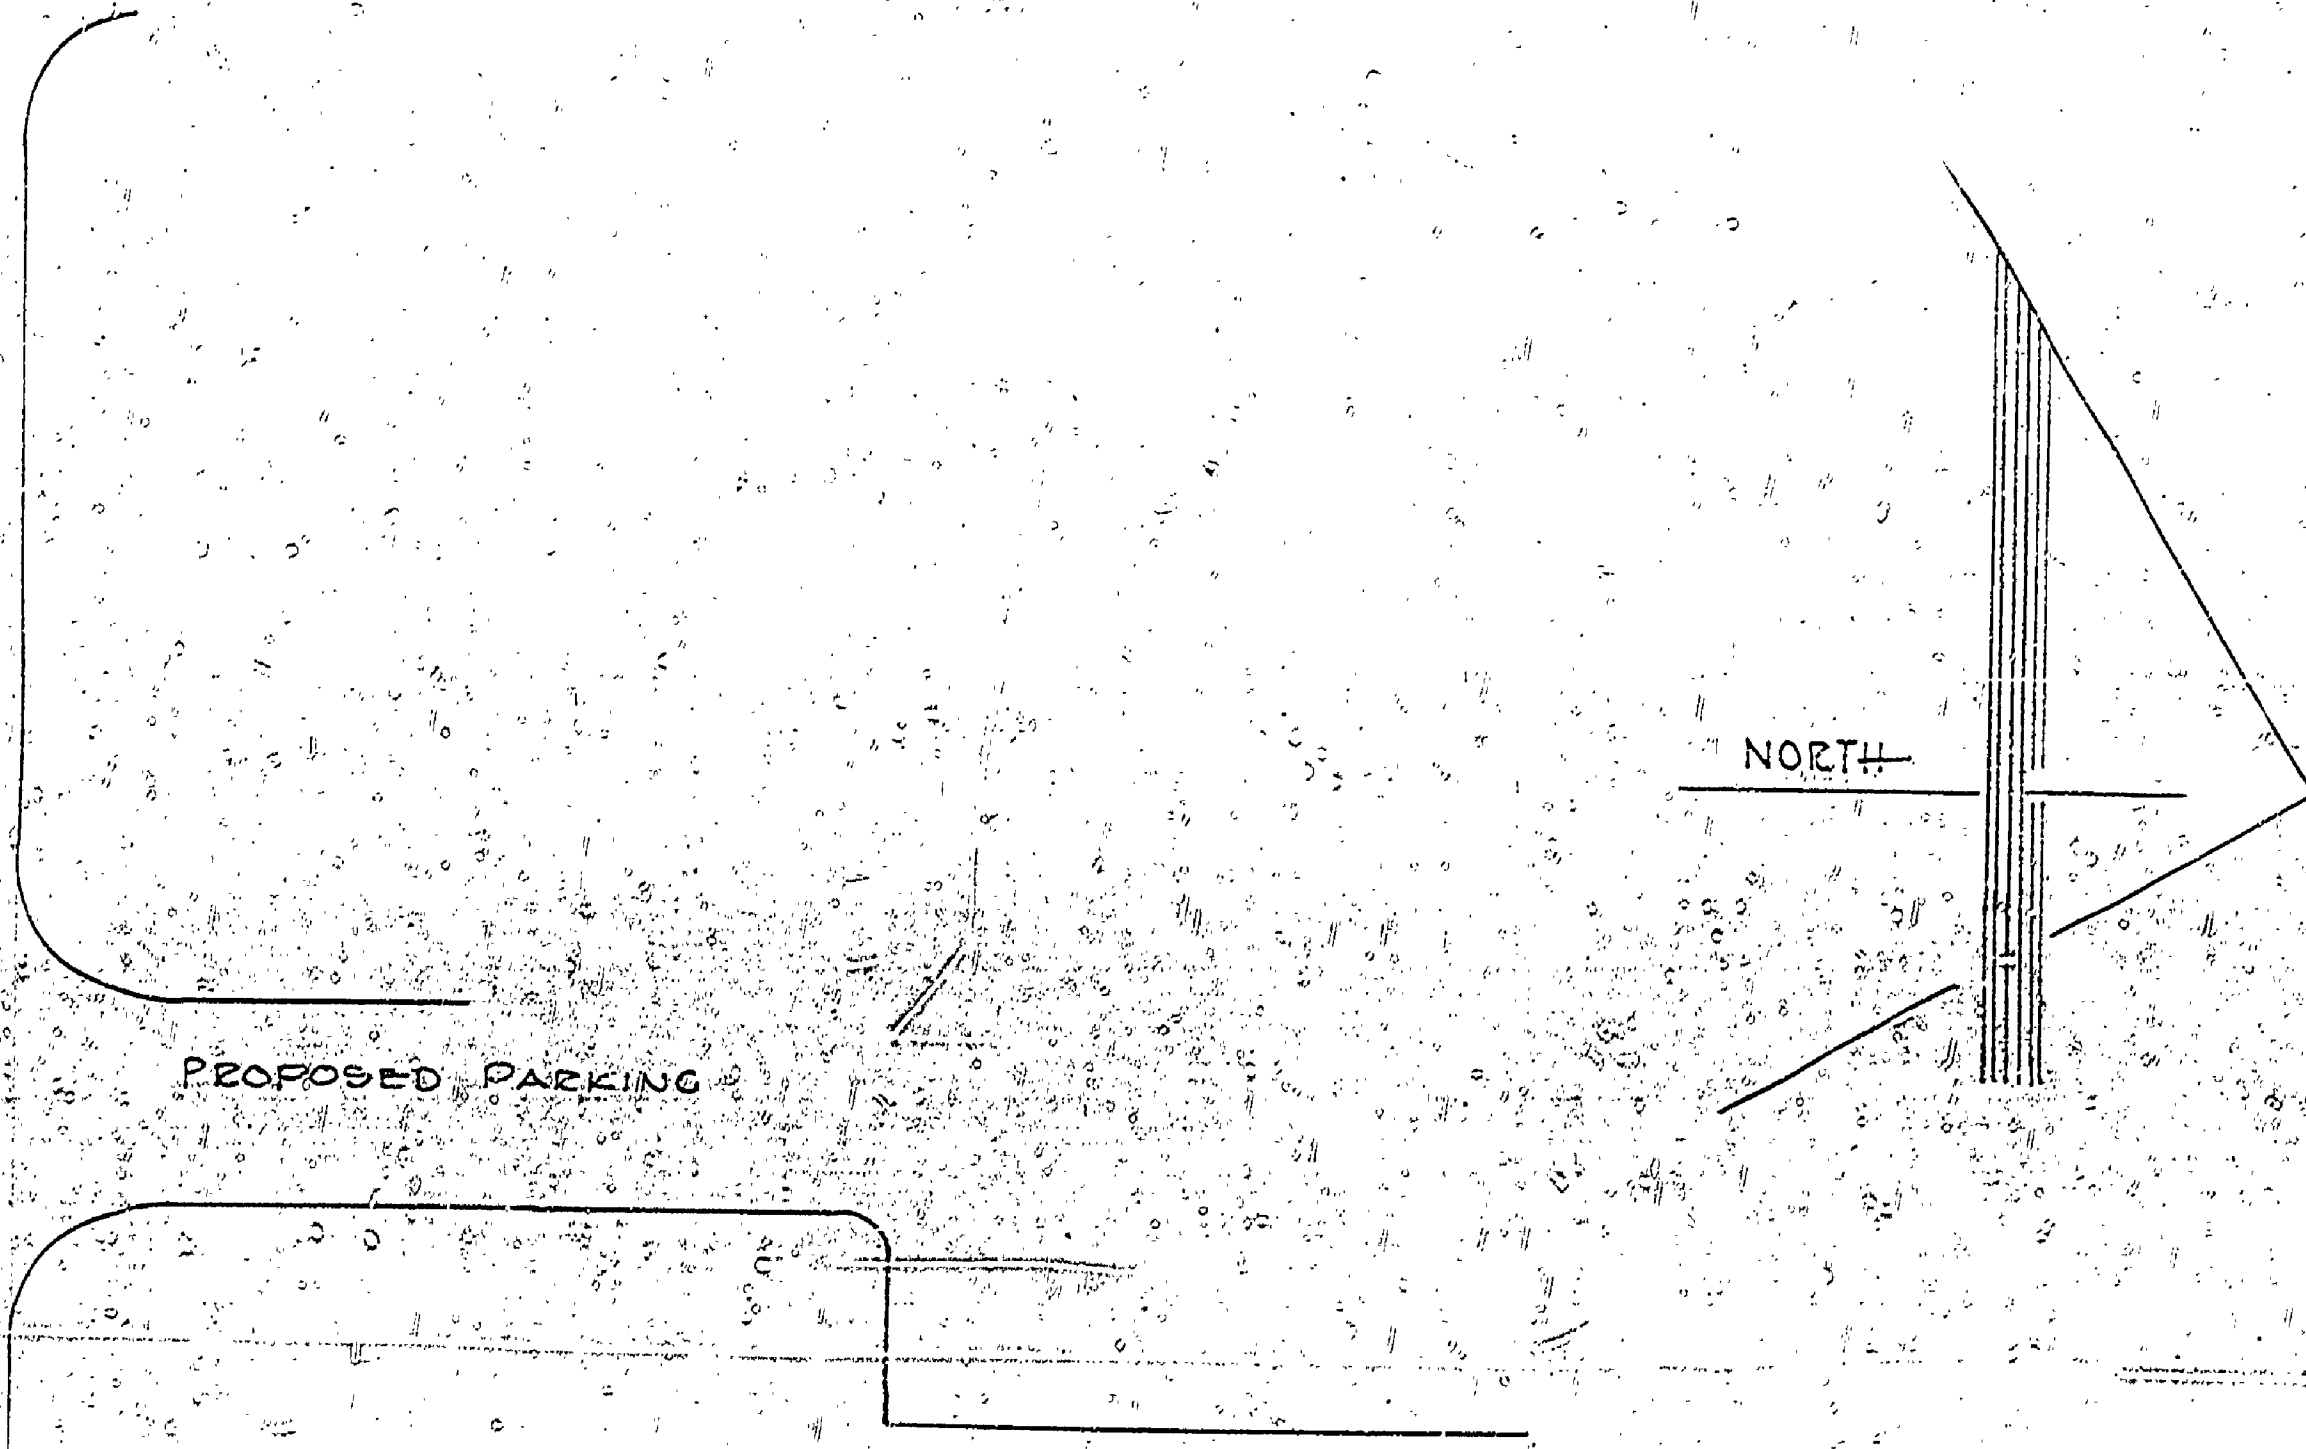

PROPOSED PARKING

NORTH