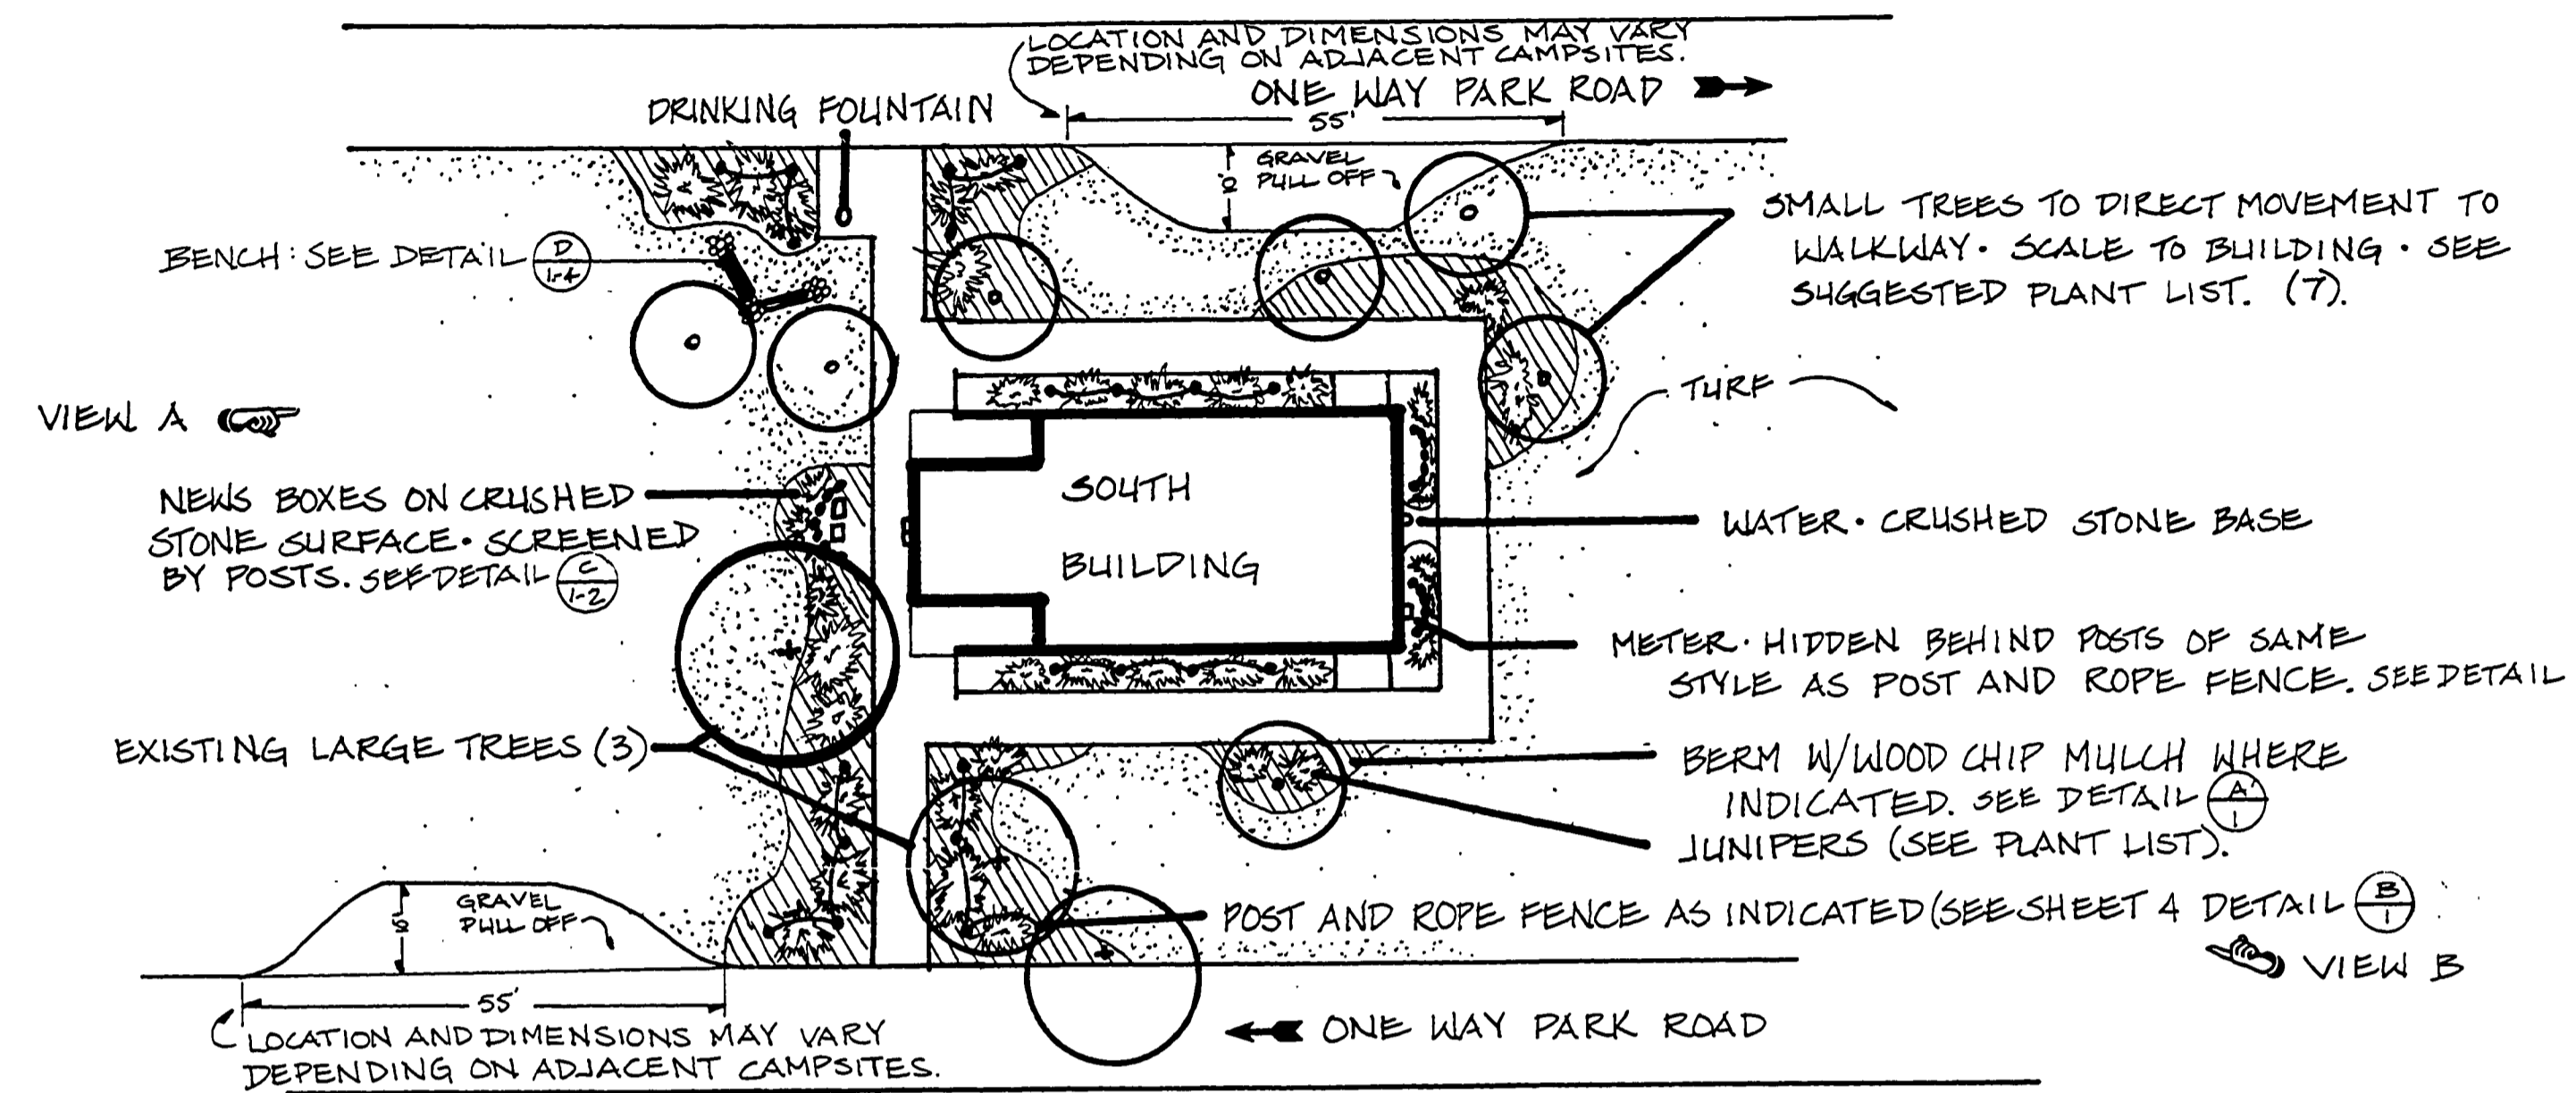

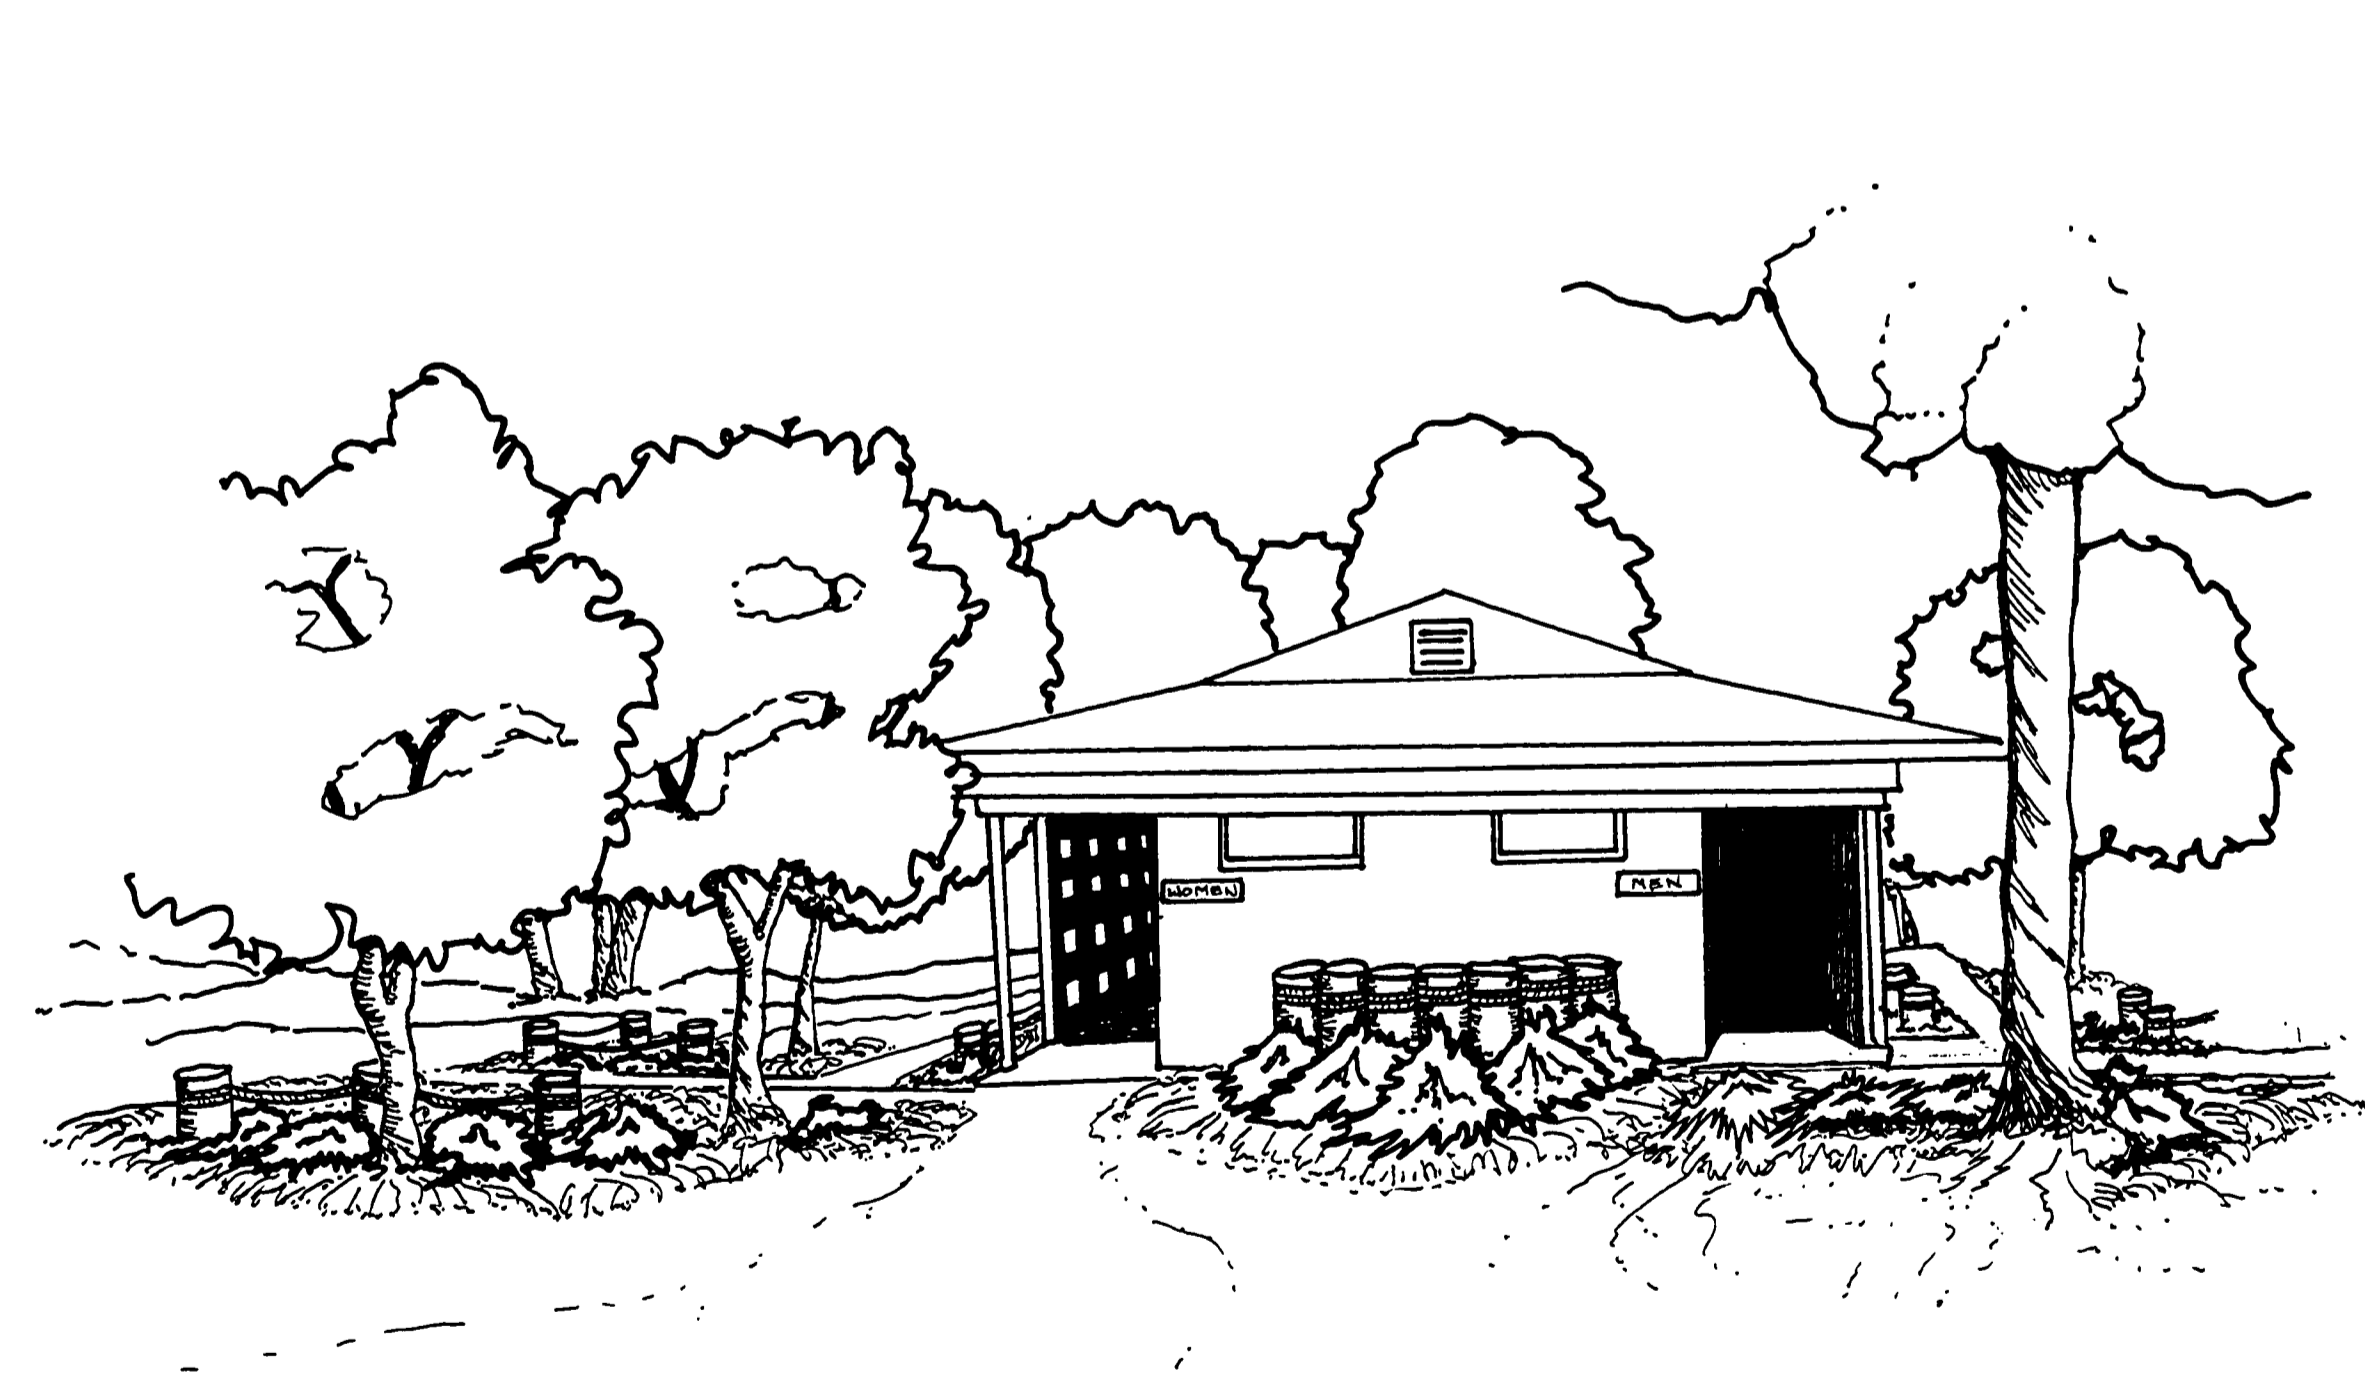


ST. CLAIR RIVER 



 NOT TO SCALE



VIEW A



VIEW B

SURVEYED BY	DRAWN BY <i>S.T.</i>	<i>10/91</i>	NO.	DATE	BY	REVISIONS	NO.	DATE	BY	REVISIONS	MICHIGAN DEPARTMENT OF NATURAL RESOURCES	ALGONAC STATE PARK SHEET TITLE	AREA OR PARK SOUTH BUILDING	PROJECT NO.
DESIGNED BY	CHECKED BY	DATE	1.				3.						PROJECT PLANTING CONCEPT	SHEET <u>2</u> OF <u>4</u> PLAN NO. L-116
			2.				4.							