



ST. CLAIR RIVER

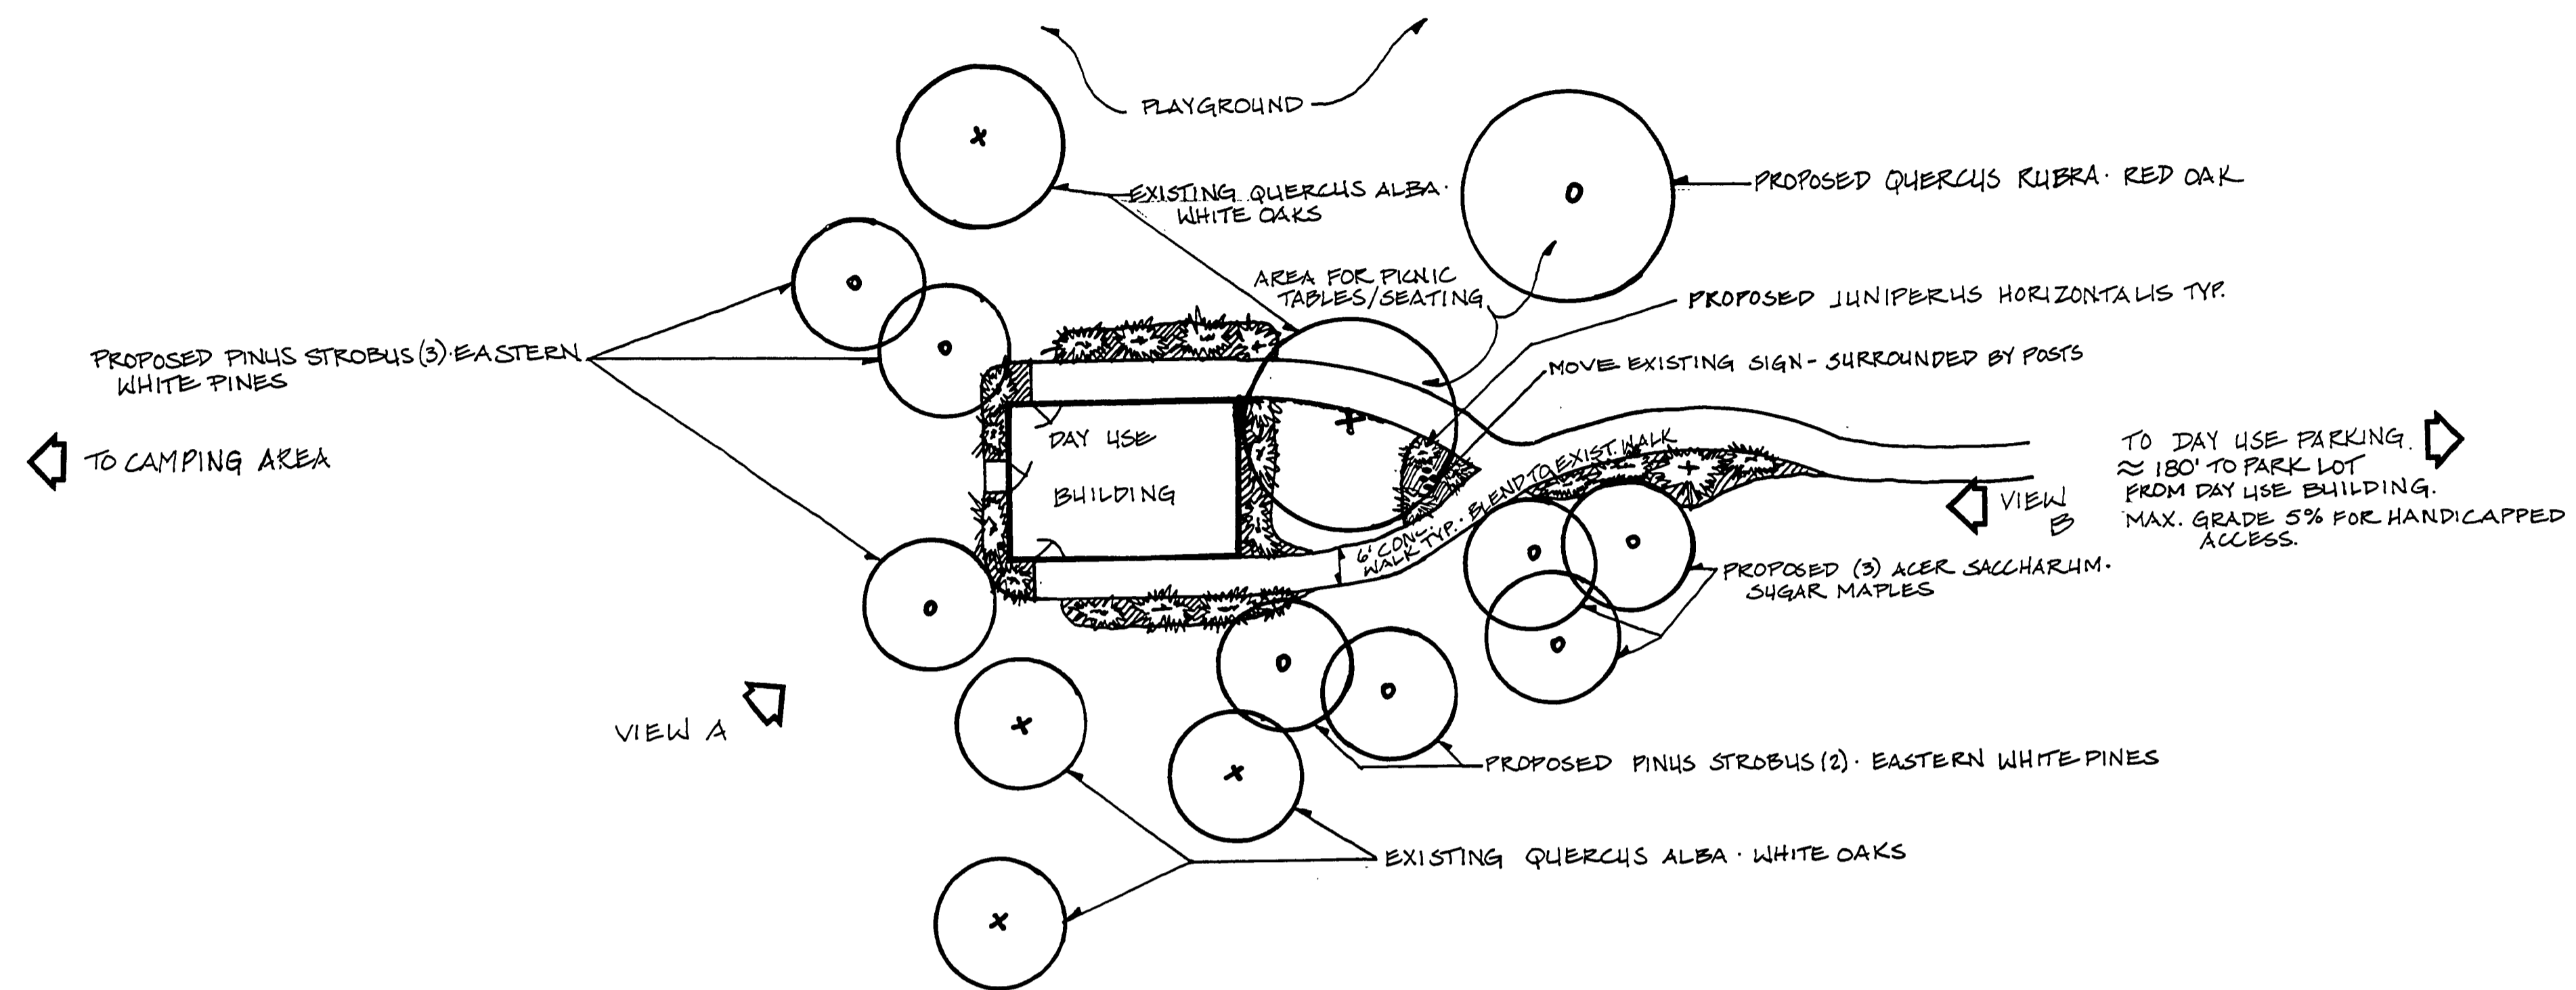

VIEW A

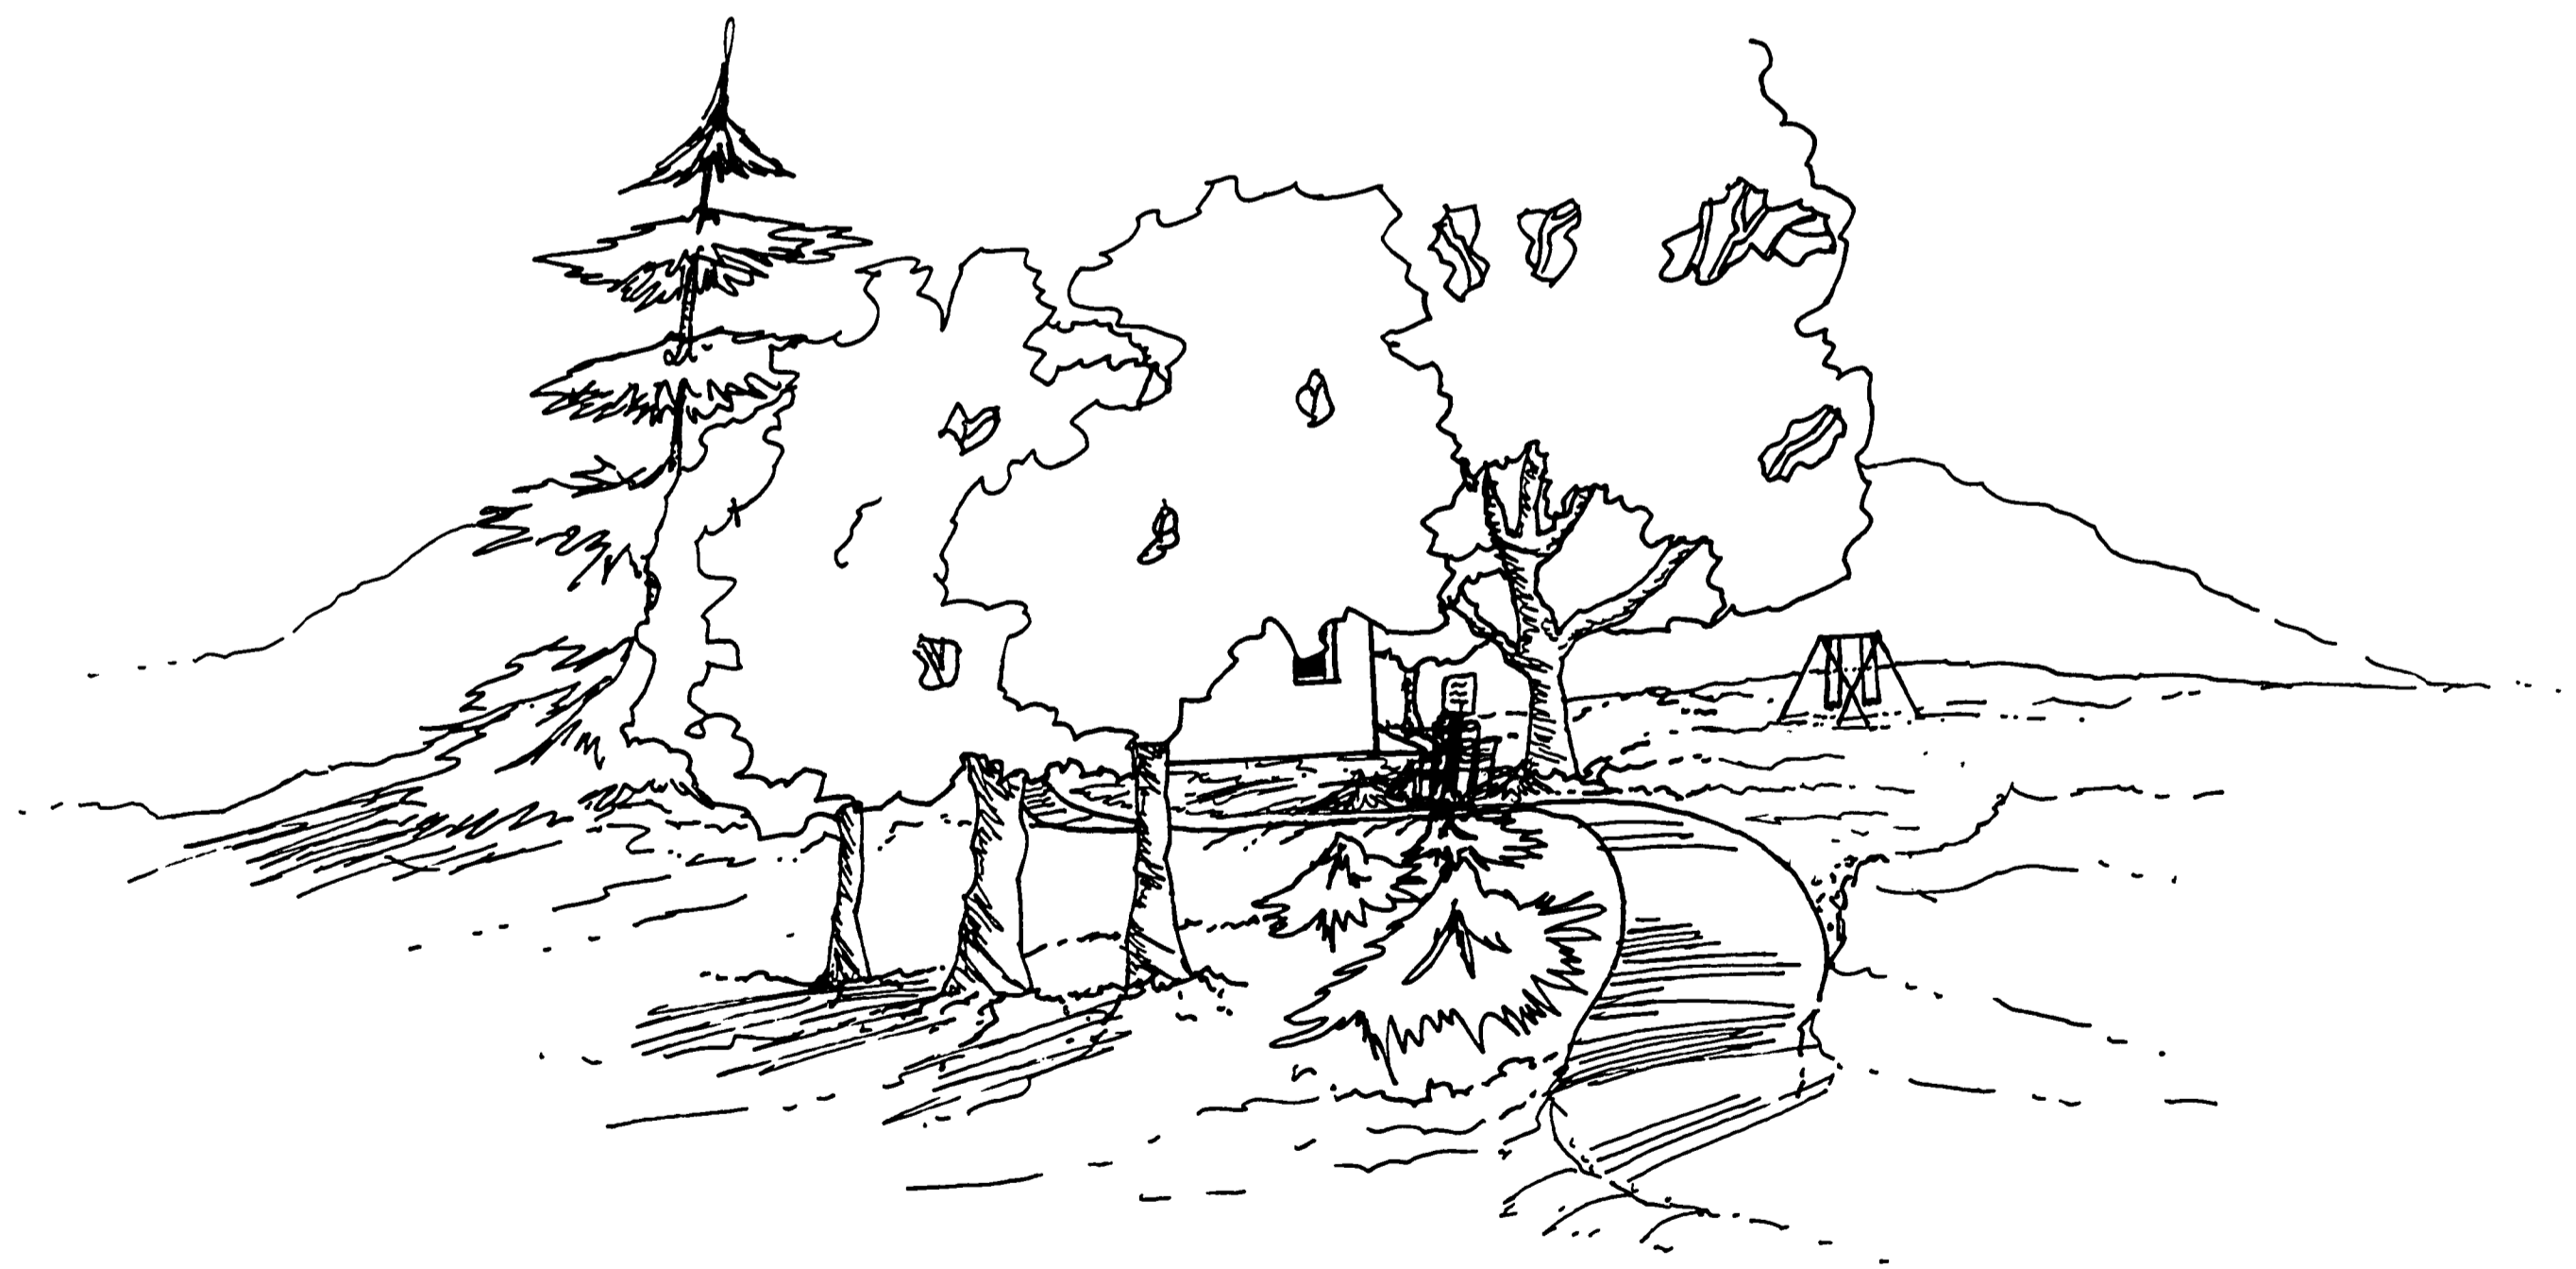

VIEW B

SURVEYED BY	DRAWN BY <i>ST</i>	7/91	NO.	DATE	BY	REVISIONS	NO.	DATE	BY	REVISIONS	MICHIGAN DEPARTMENT OF NATURAL RESOURCES	ALGONAC STATE PARK	DAY USE BUILDING AREA	PROJECT NO.
DESIGNED BY	CHECKED BY	DATE	1.				3.					SHEET TITLE	PLANTING CONCEPT	SHEET 3 OF 4
			2.				4.						PROJECT	PLAN NO. L-116