





DETAIL OF ALTERNATE CORR RIDGE

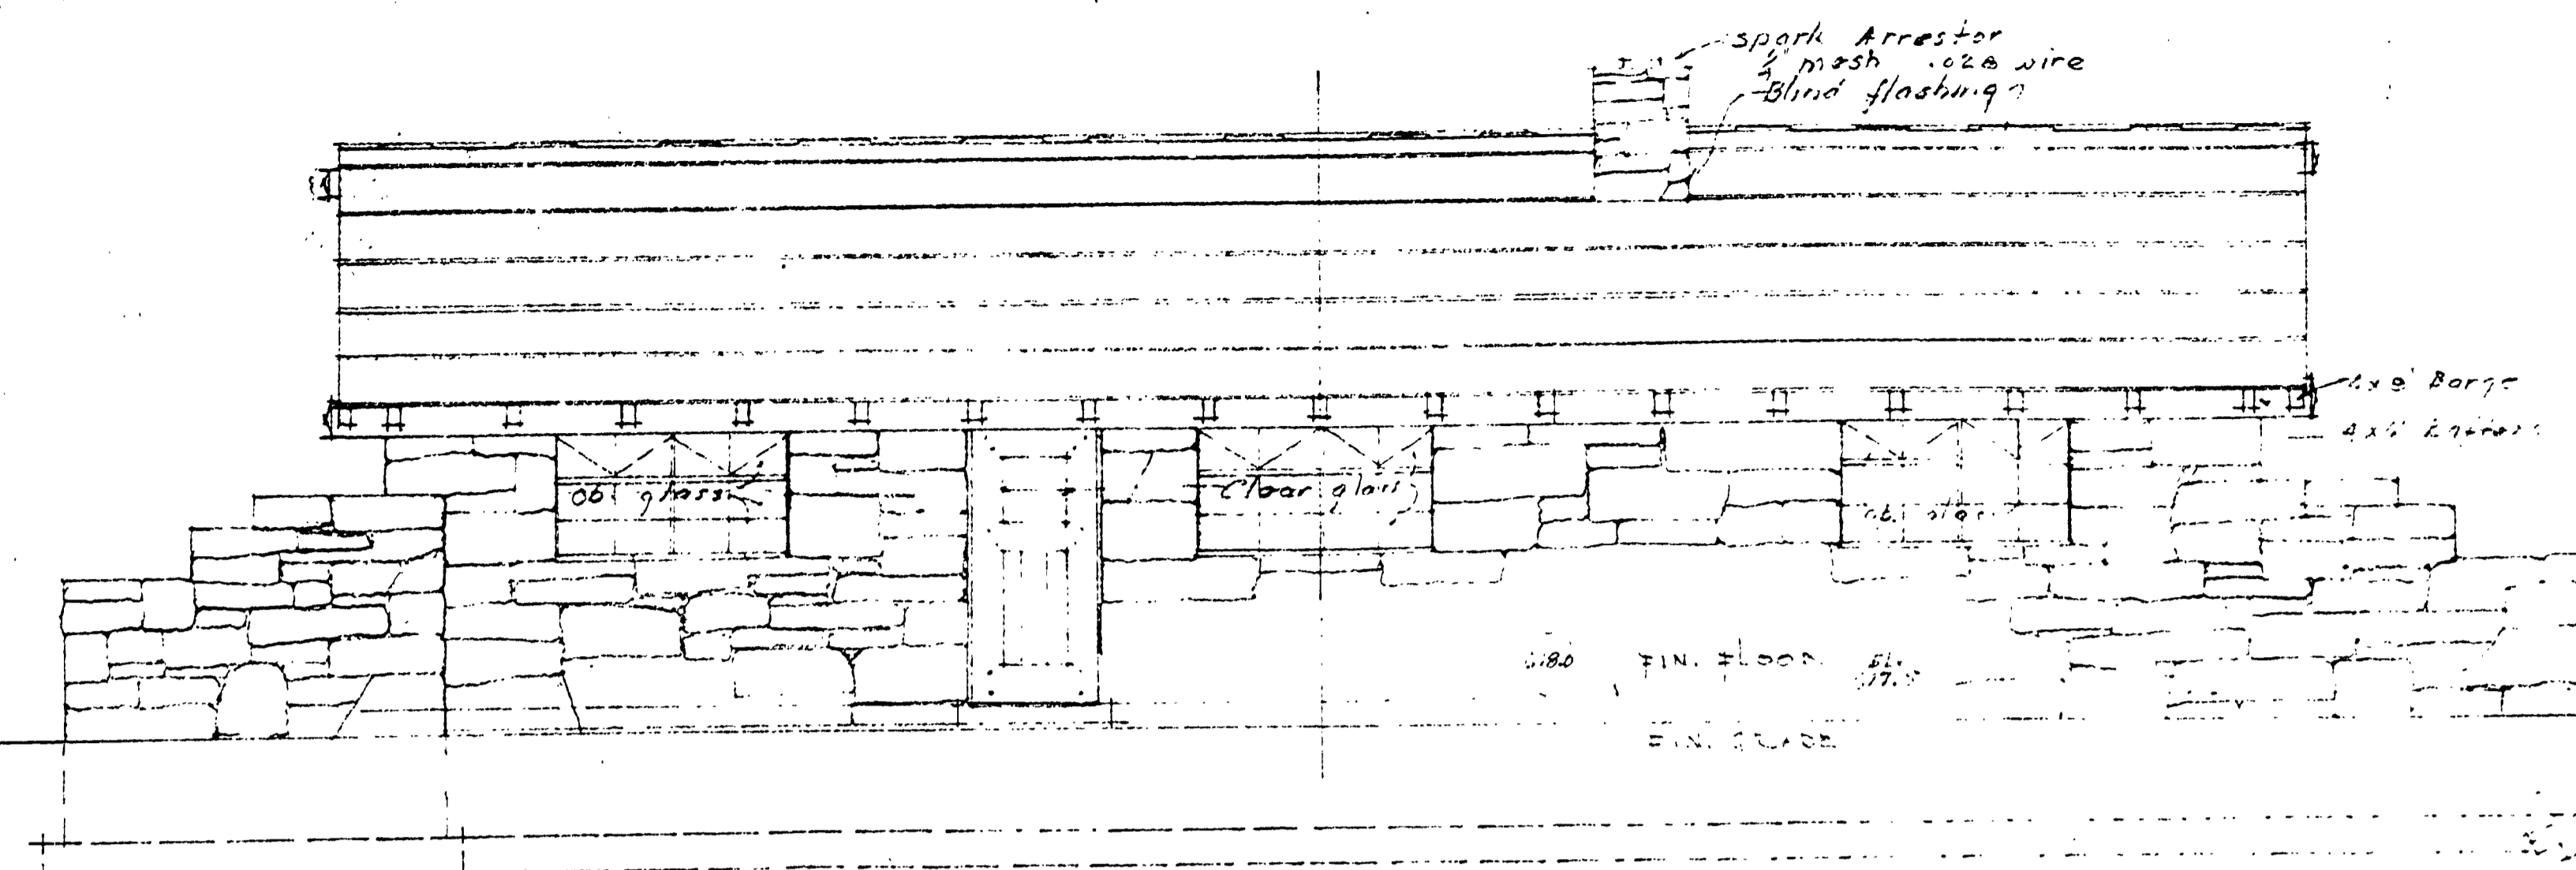


WEST ELEVATION
SCALE 1/4\"/>

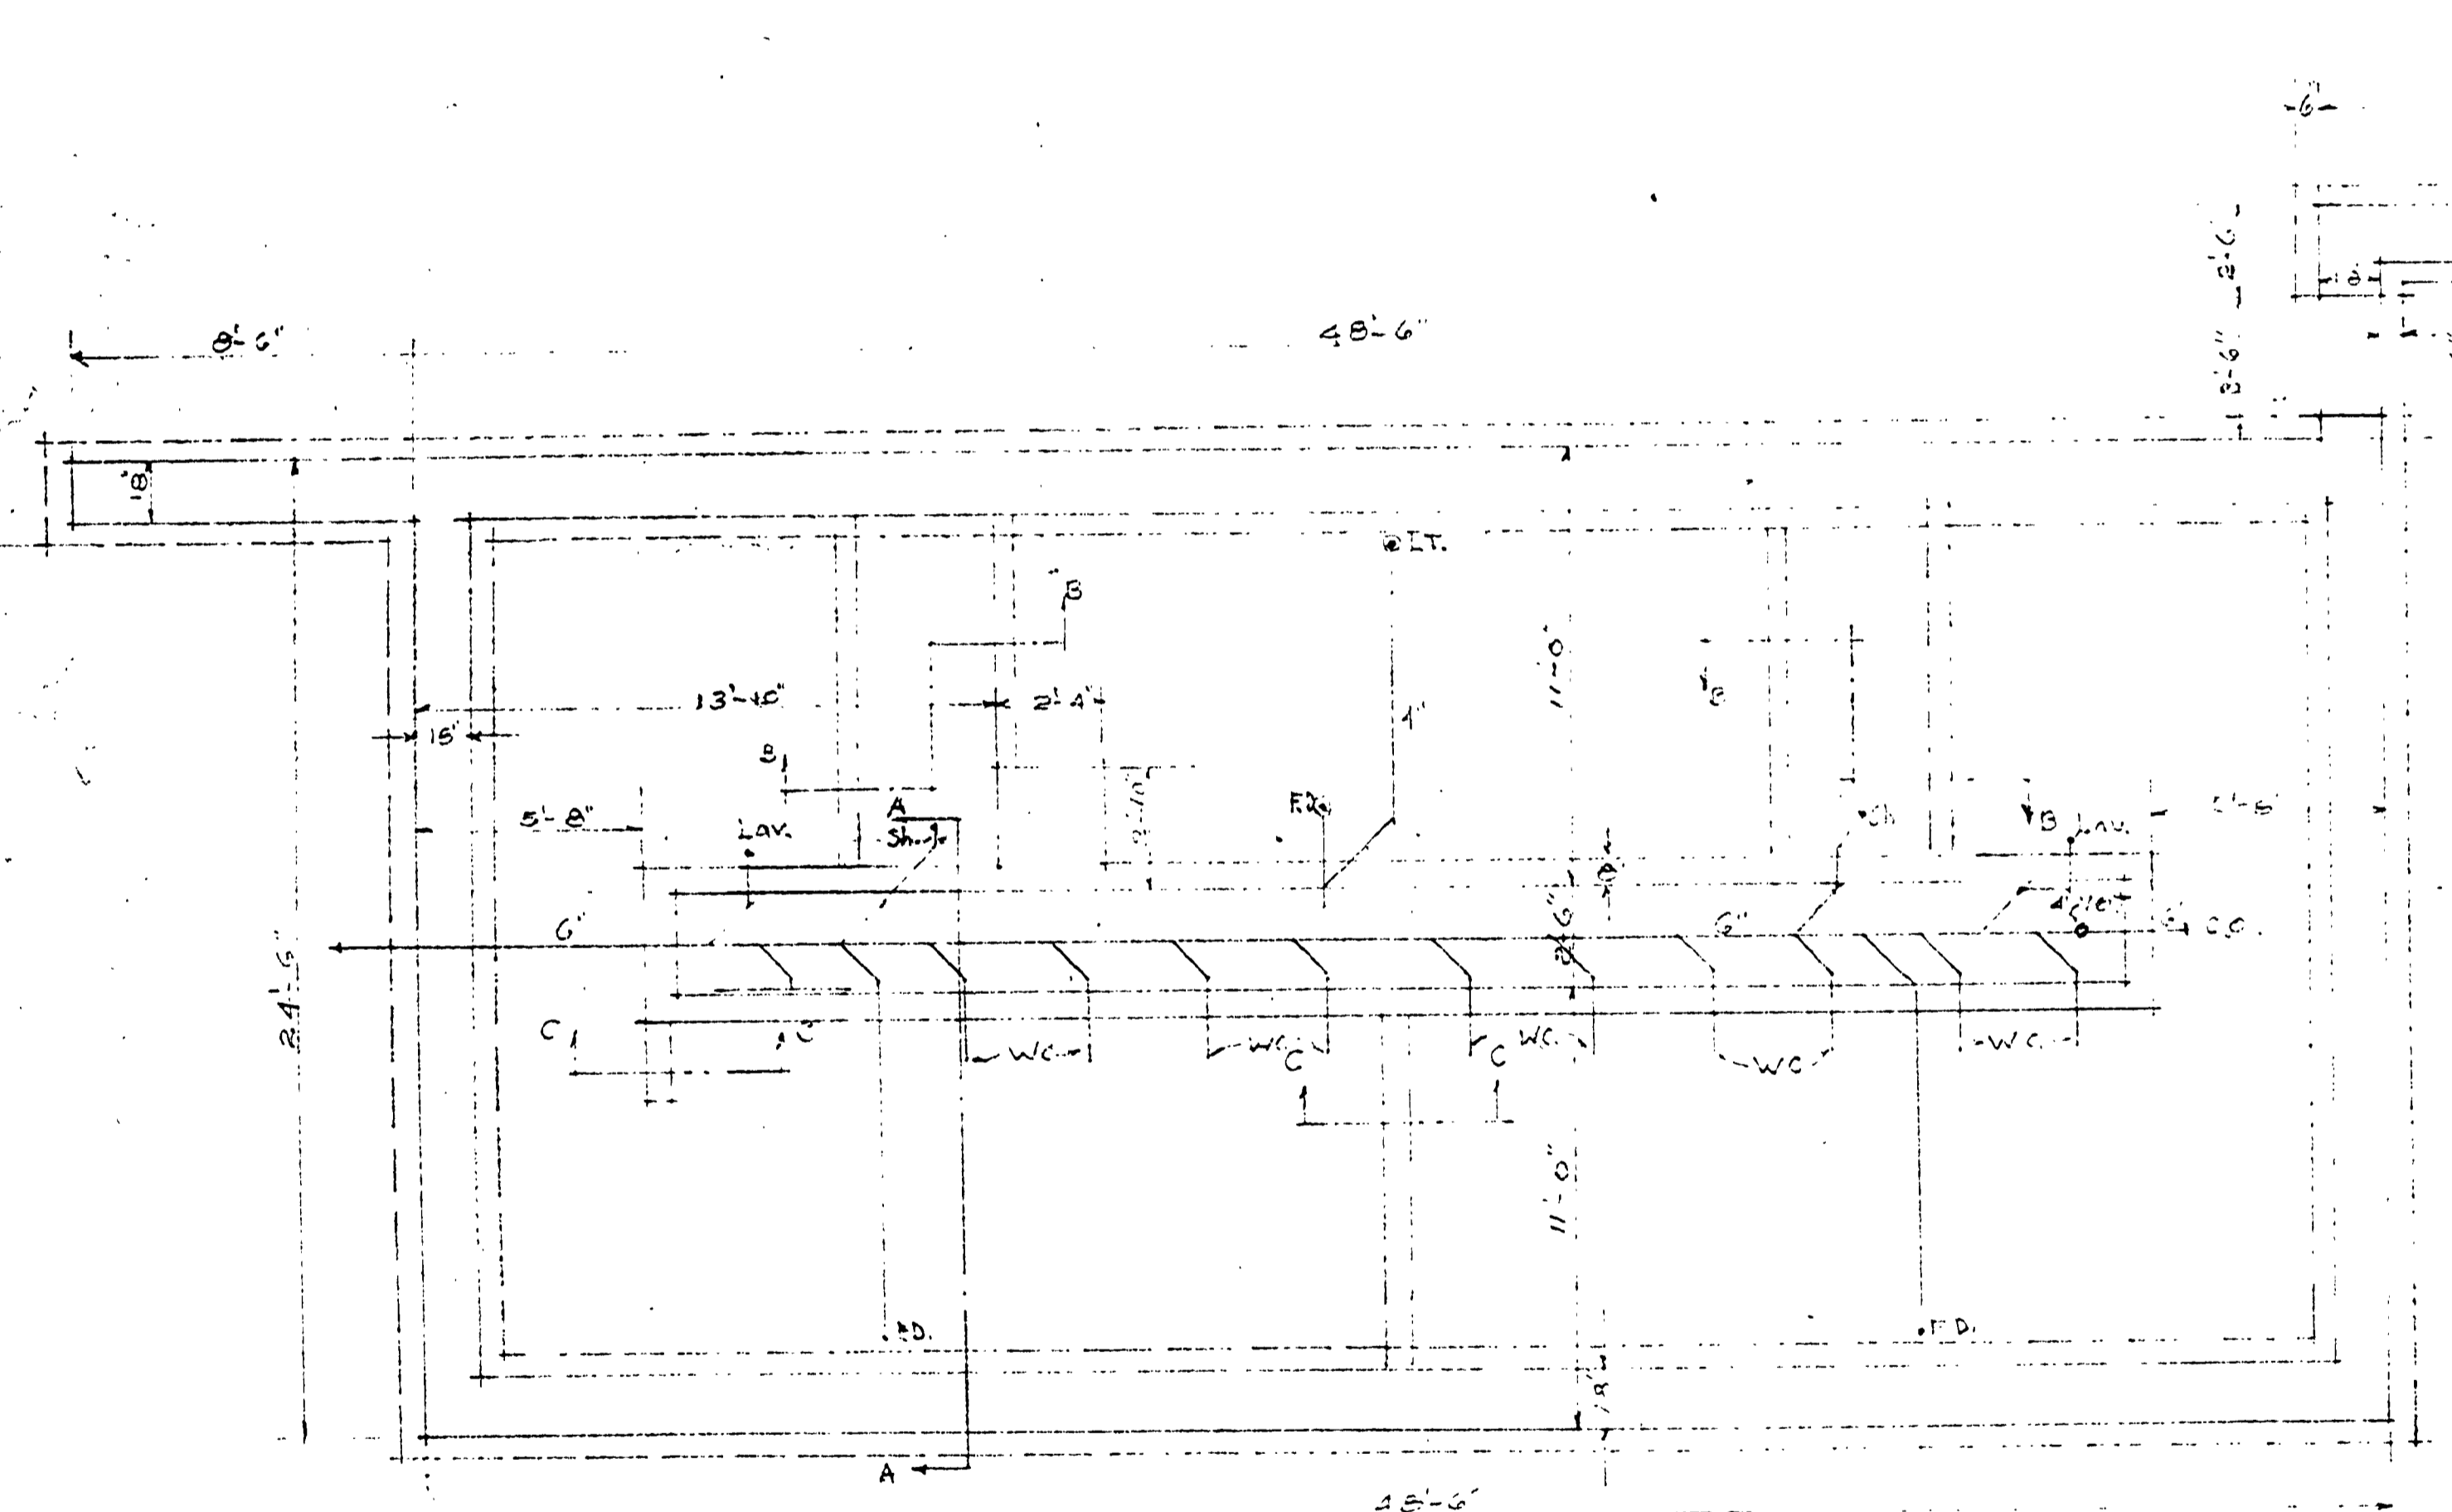

FOUNDATION & DRAINAGE PLAN
SCALE 1/4\"/>

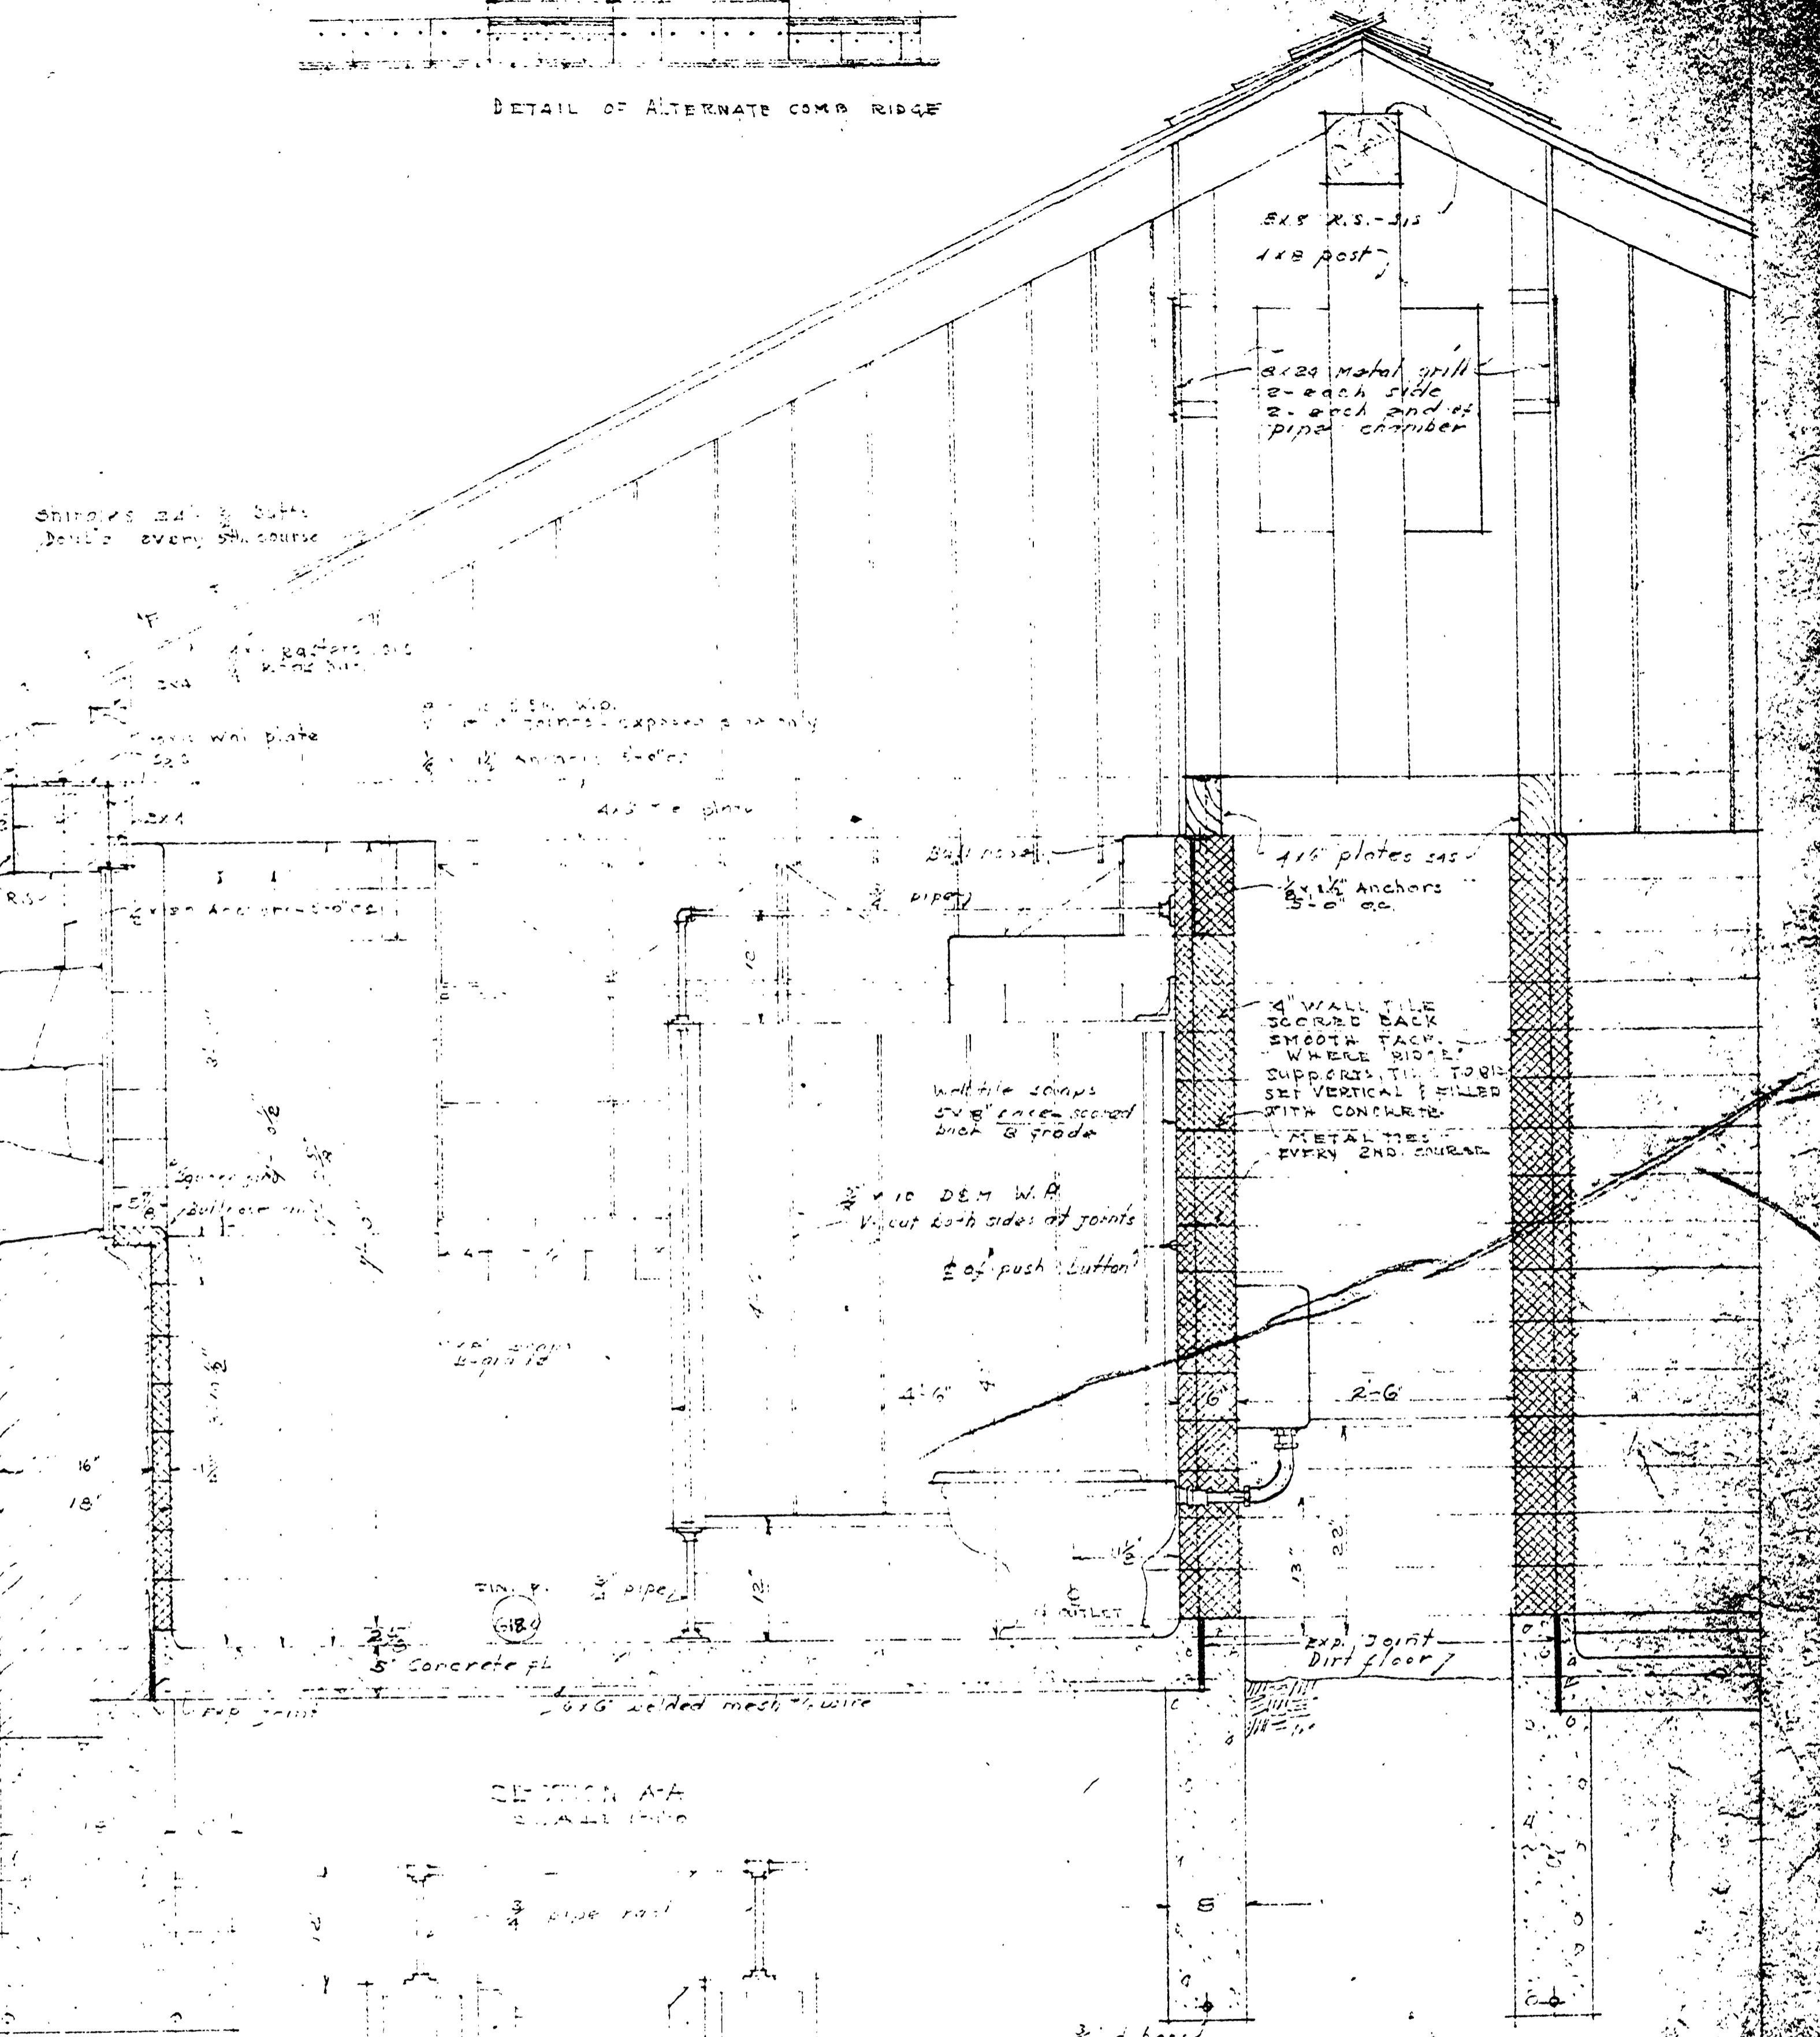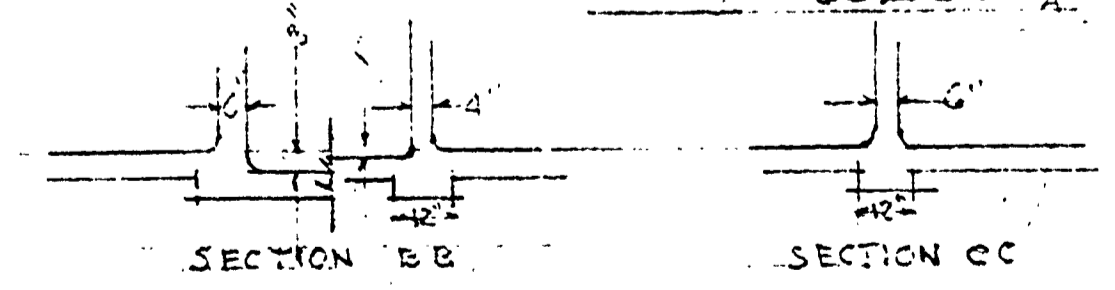

SECTION A-A
SCALE 1/4\"/>

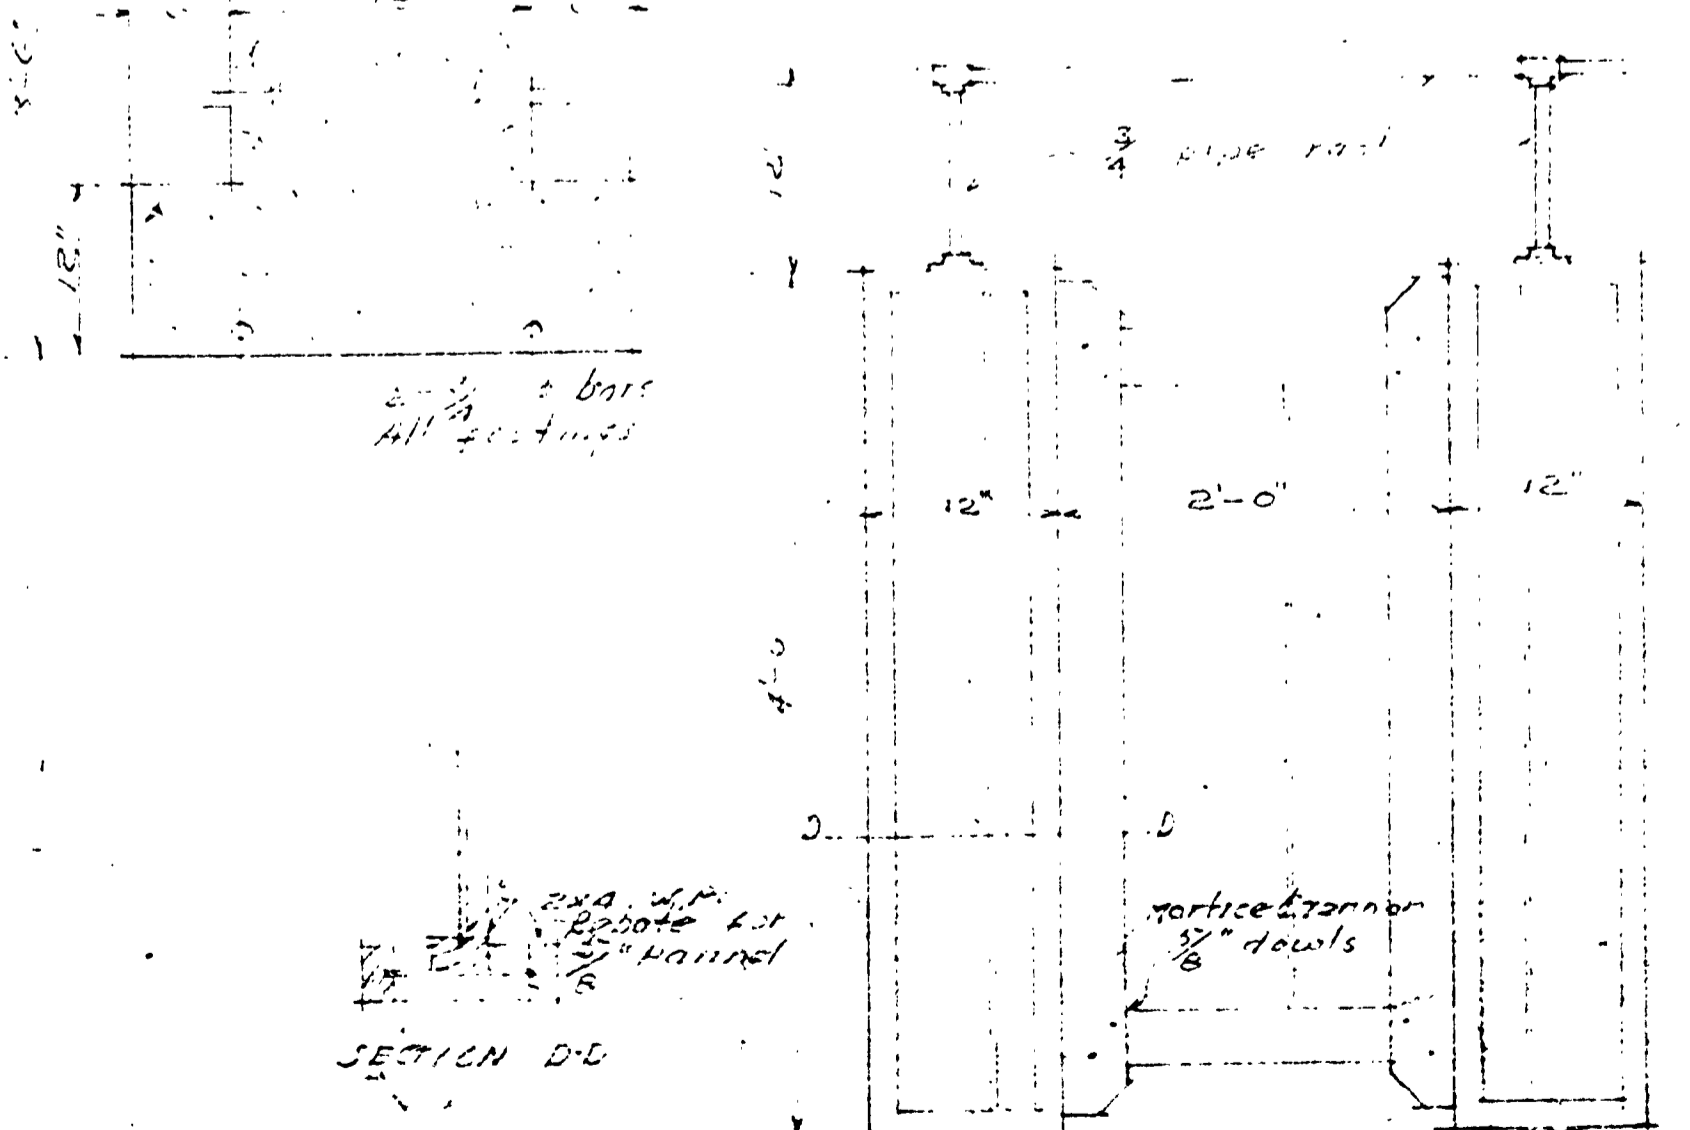

INSURANCE No. 3

A-99

MICHIGAN
DEPARTMENT OF CONSERVATION
PARKS DIVISION

DESIGNED BY C. J. HARRIS	PROJECT LAUNDRY AND TOILET BLDG. BARAGA STATE PARK	DATE JULY 2, 1931
CHECKED BY C. J. HARRIS	APPROVED BY BARAGA	MICHIGAN DEPARTMENT OF CONSERVATION
APPROVED BY STATE PARKS AUTHORITY	DATE OCT 11, 1931	