



**location**  
NO SCALE

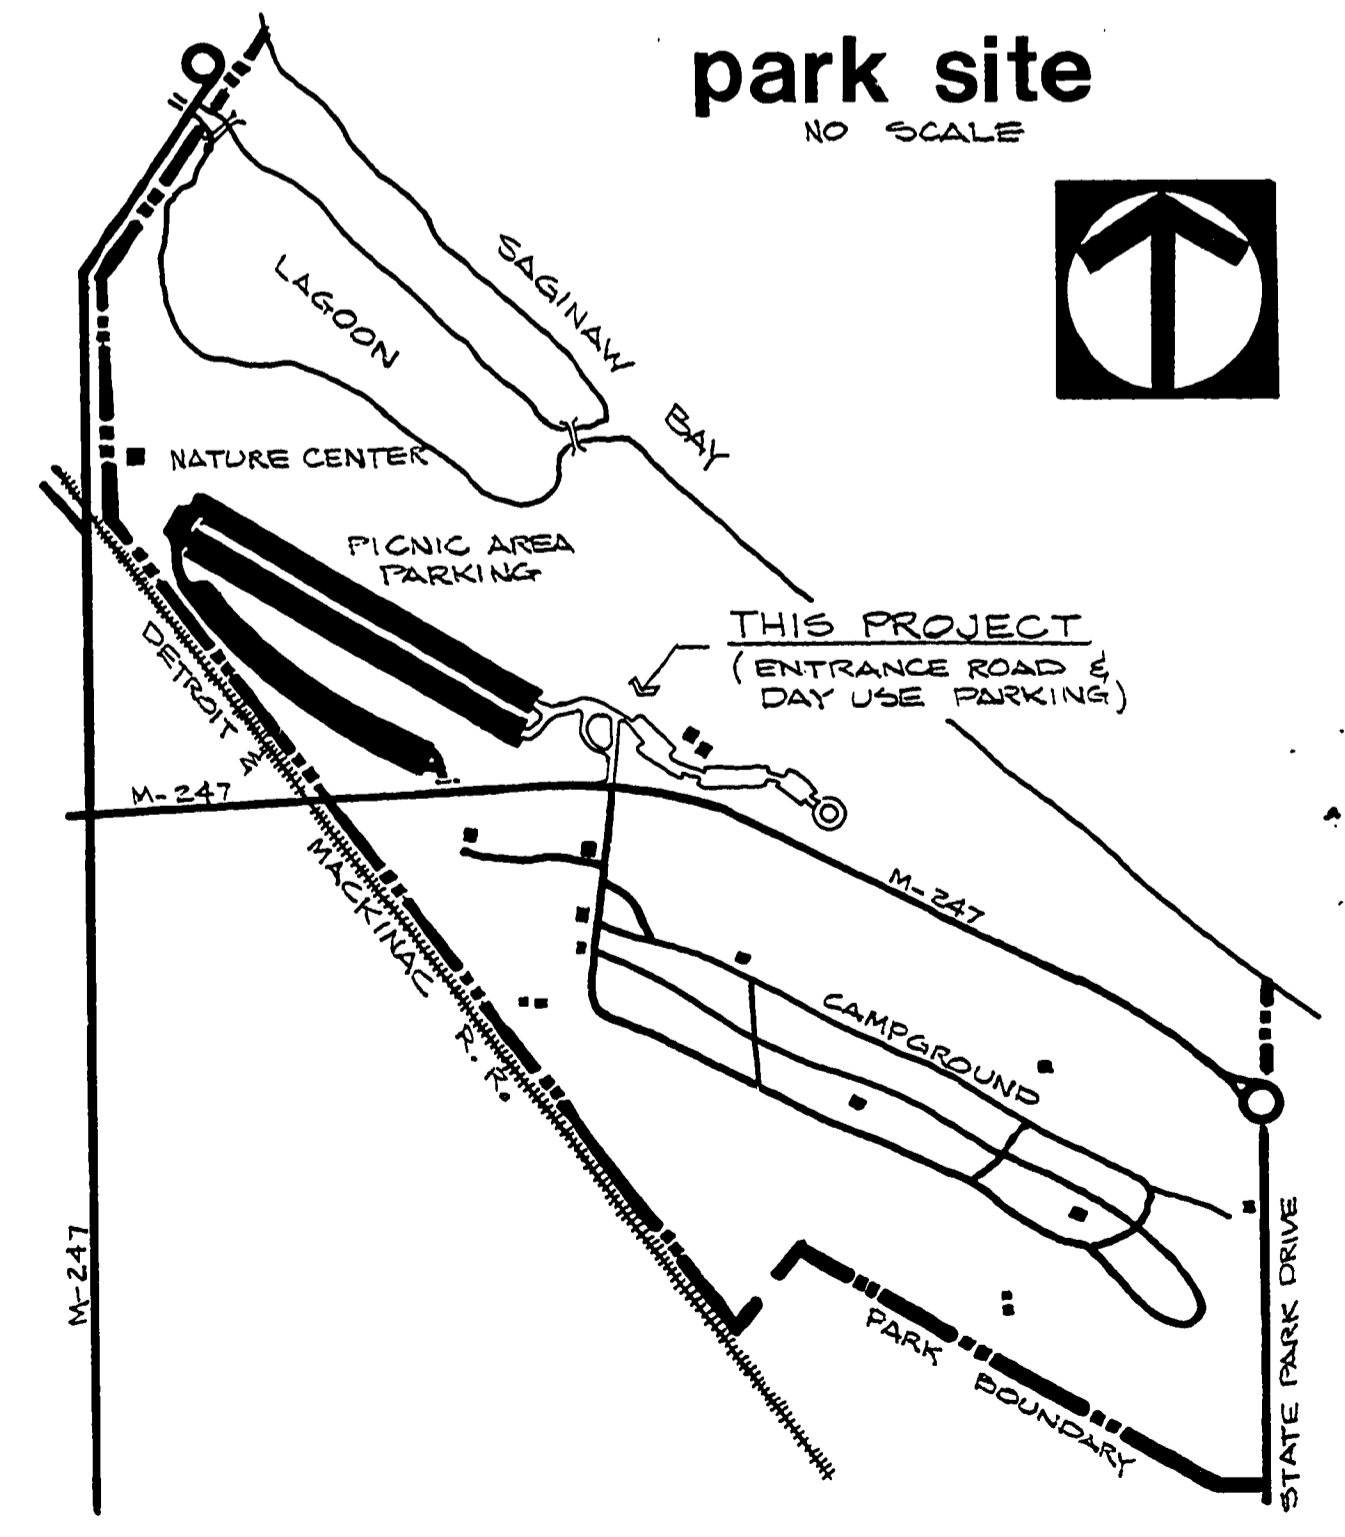

**park site**  
NO SCALE

**ENTRANCE ROAD & DAY USE PARKING**

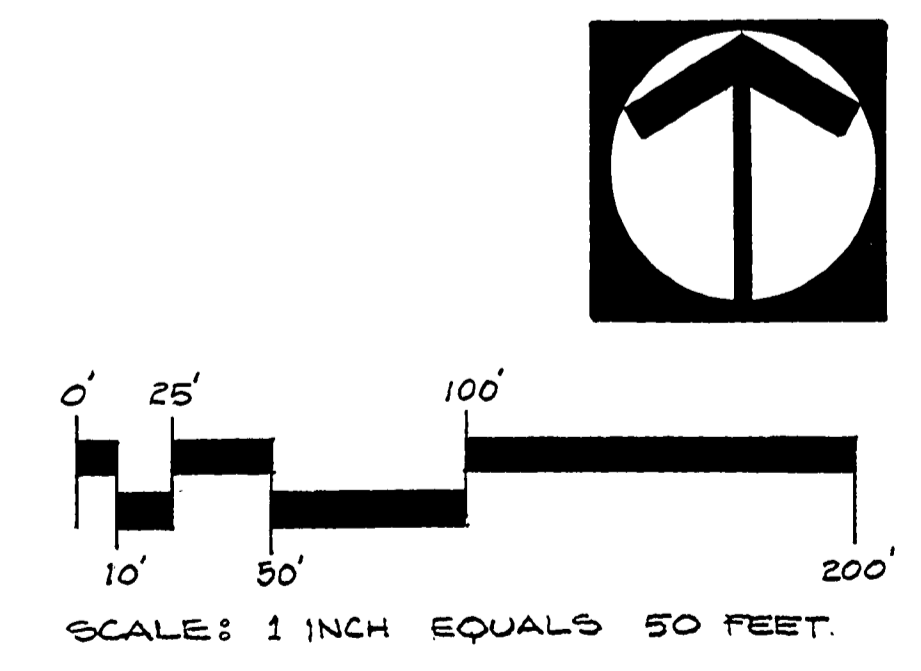

SURVEYED BY	DESIGNED BY	DRAWN BY	DATE	NO.	DATE	BY	REVISIONS	NO.	DATE	BY	REVISIONS	MICHIGAN DEPARTMENT OF NATURAL RESOURCES	ENTRANCE & DAY USE PARKING	BAY CITY STATE PARK	PROJECT NO.
	L.C. MILLER	L.C. MILLER	1/83	1.				3.					ENTRANCE & DAY USE PARKING	AREA OR PARK	
				2.				4.						PROJECT	SHEET 1 OF 1 PLAN NO. L-115