


**MATERIALS LIST**

4x4x4' (Support Posts)	6
8x8x10' (Posts)	4
8x8x12' (Posts)	4
8x8x20' (Posts)	8
2x6x8' (Horizontal Rails)	16
2x6x10' (Horizontal Rails)	4
2x6x14' (Roof Joists)	7
2x8x8' (Top Rail)	9
2x8x10' (Top Rail & Joists)	27
2x8x14' (Roof Fascia)	2
2x8x16' (Roof Fascia)	2
2x10x6' (Decking)	24
2x10x12' (Decking)	24
2x12x8' (Walkway Beams)	4
2x12x12' (Walkway & Blind Beams)	9
2x12x14' (Bike Rack Beams)	7
1/2" EXTERIOR PLYWOOD-4x8	7
1/2" x 12" MACHINE BOLTS	60
3/8" x 6" CARRIAGE BOLTS	24

THIS MATERIAL LIST DOES NOT INCLUDE ROOF FELT, ASPHALT SHINGLES, OBSERVATION BLIND SIDING OR 3/4" EXTERIOR PLYWOOD 12" WALLS, SUPPORT BLOCKS, LAG SCREWS, SPACERS, RECYCLED PRODUCT BENCHES, BIKE RACK, or SIGN POSTS.

THESE QUANTITIES SHOULD BE REVIEWED FOR ACCURACY BEFORE ANY MATERIALS ARE PURCHASED OR CONSTRUCTION BEGINS.

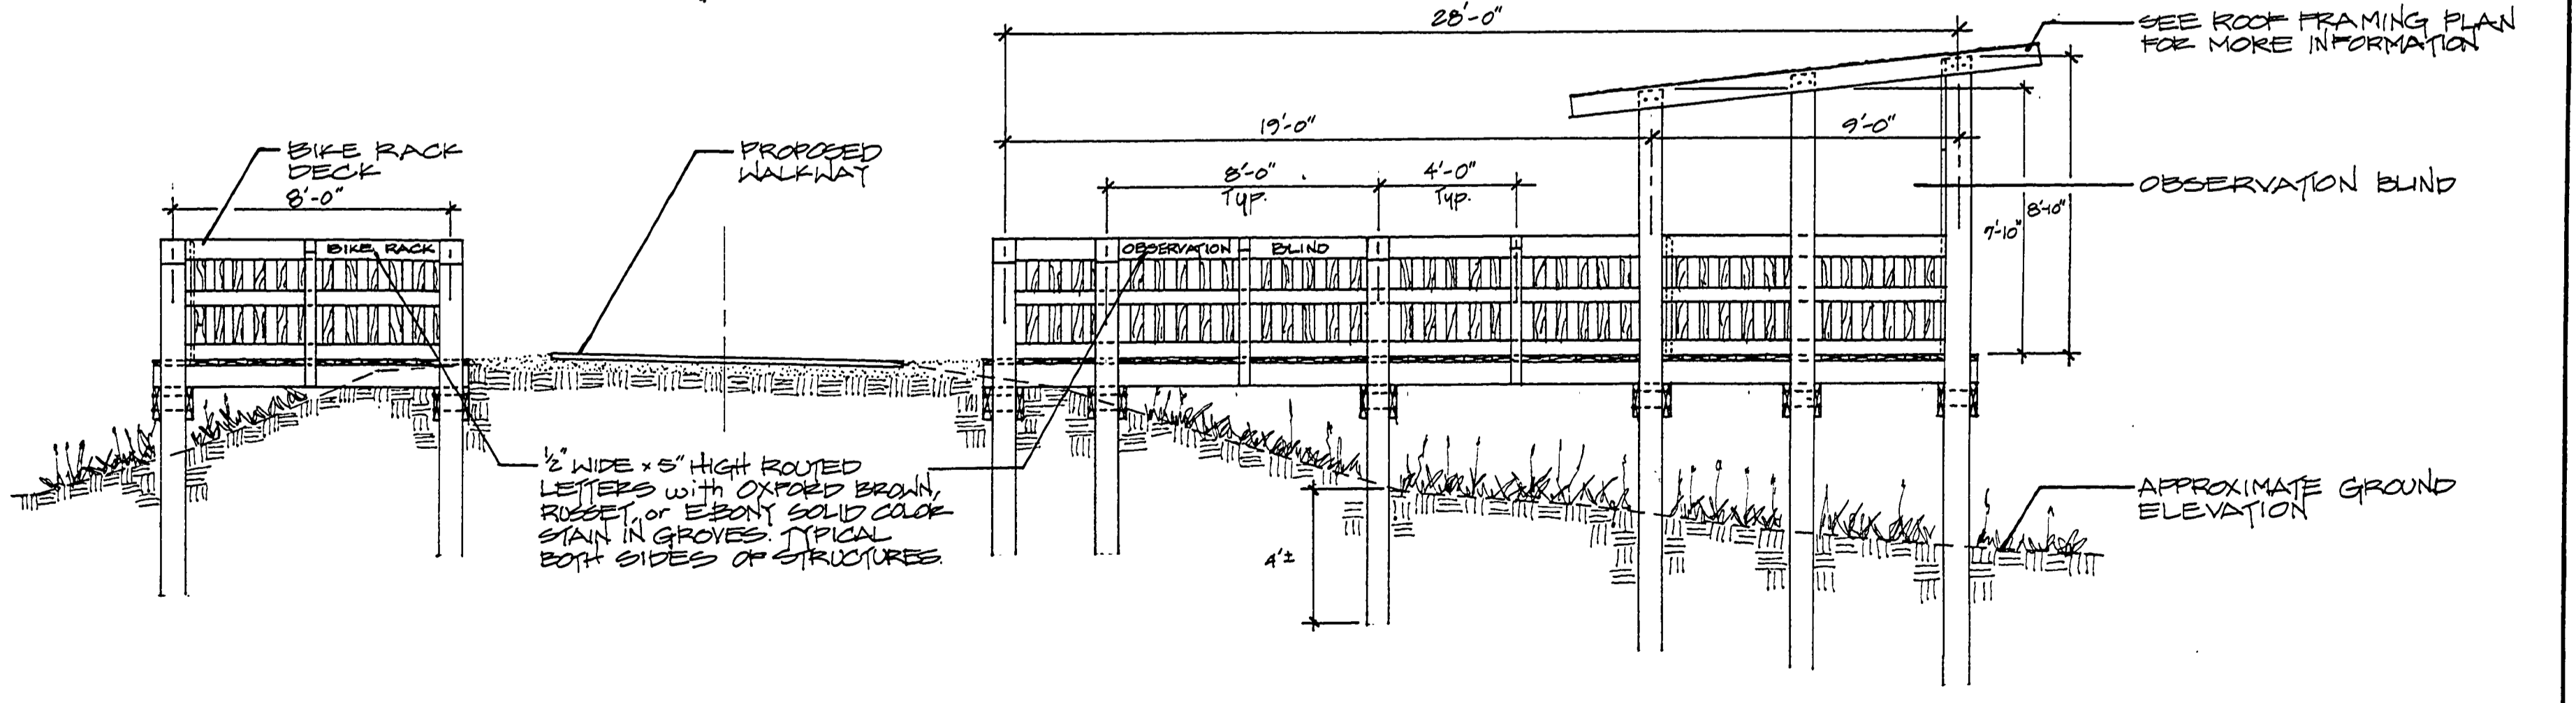

SURVEYED BY	DESIGNED BY	DRAWN BY	CHECKED BY	NO.	DATE	BY	REVISIONS	NO.	DATE	BY	REVISIONS	MICHIGAN DEPARTMENT OF NATURAL RESOURCES	OBSERVATION BLIND and BIKE RACK DECK	BAY CITY STATE PARK AREA OR PARK	PROJECT NO.
	P. PETERSEN	P. PETERSEN	L. MILLER	1.				3.						INTERPRETATION SYSTEM PROJECT	
				2.				4.							SHEET 1 OF 2 PLAN NO. L-120