


- GENERAL NOTES
1. ALL CONCRETE WALKS TO HAVE LIGHT BROOM FINISH.
 2. COORDINATE BUILDING CONSTRUCTION WITH CONSTRUCTION OF PARKING LOT THRU CONSTRUCTION MANAGER

SITE DIMENSIONING & UTILITIES PLAN
SCALE 1"=20'-0"

Bernath-Coakley Associates, Architects
4104 W. St. Joseph Hwy.
Lansing, Michigan 48917
(517) 321-9525

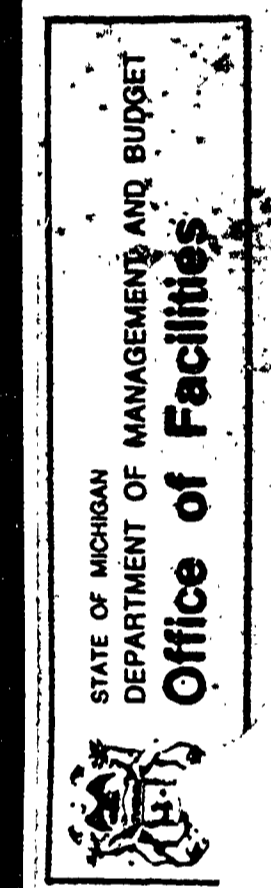

TOILET AND SHELTER BUILDING
BAY CITY STATE PARK
STATE OF MICHIGAN
DEPARTMENT OF NATURAL RESOURCES
PARKS DIVISION
PROTECTING MICHIGAN'S FUTURE BOND PRO.

Revisions
AUG 3, 1990
Date
JULY 27, 1990
Comm. No.
9034
Sheet No.

S2
1-23