
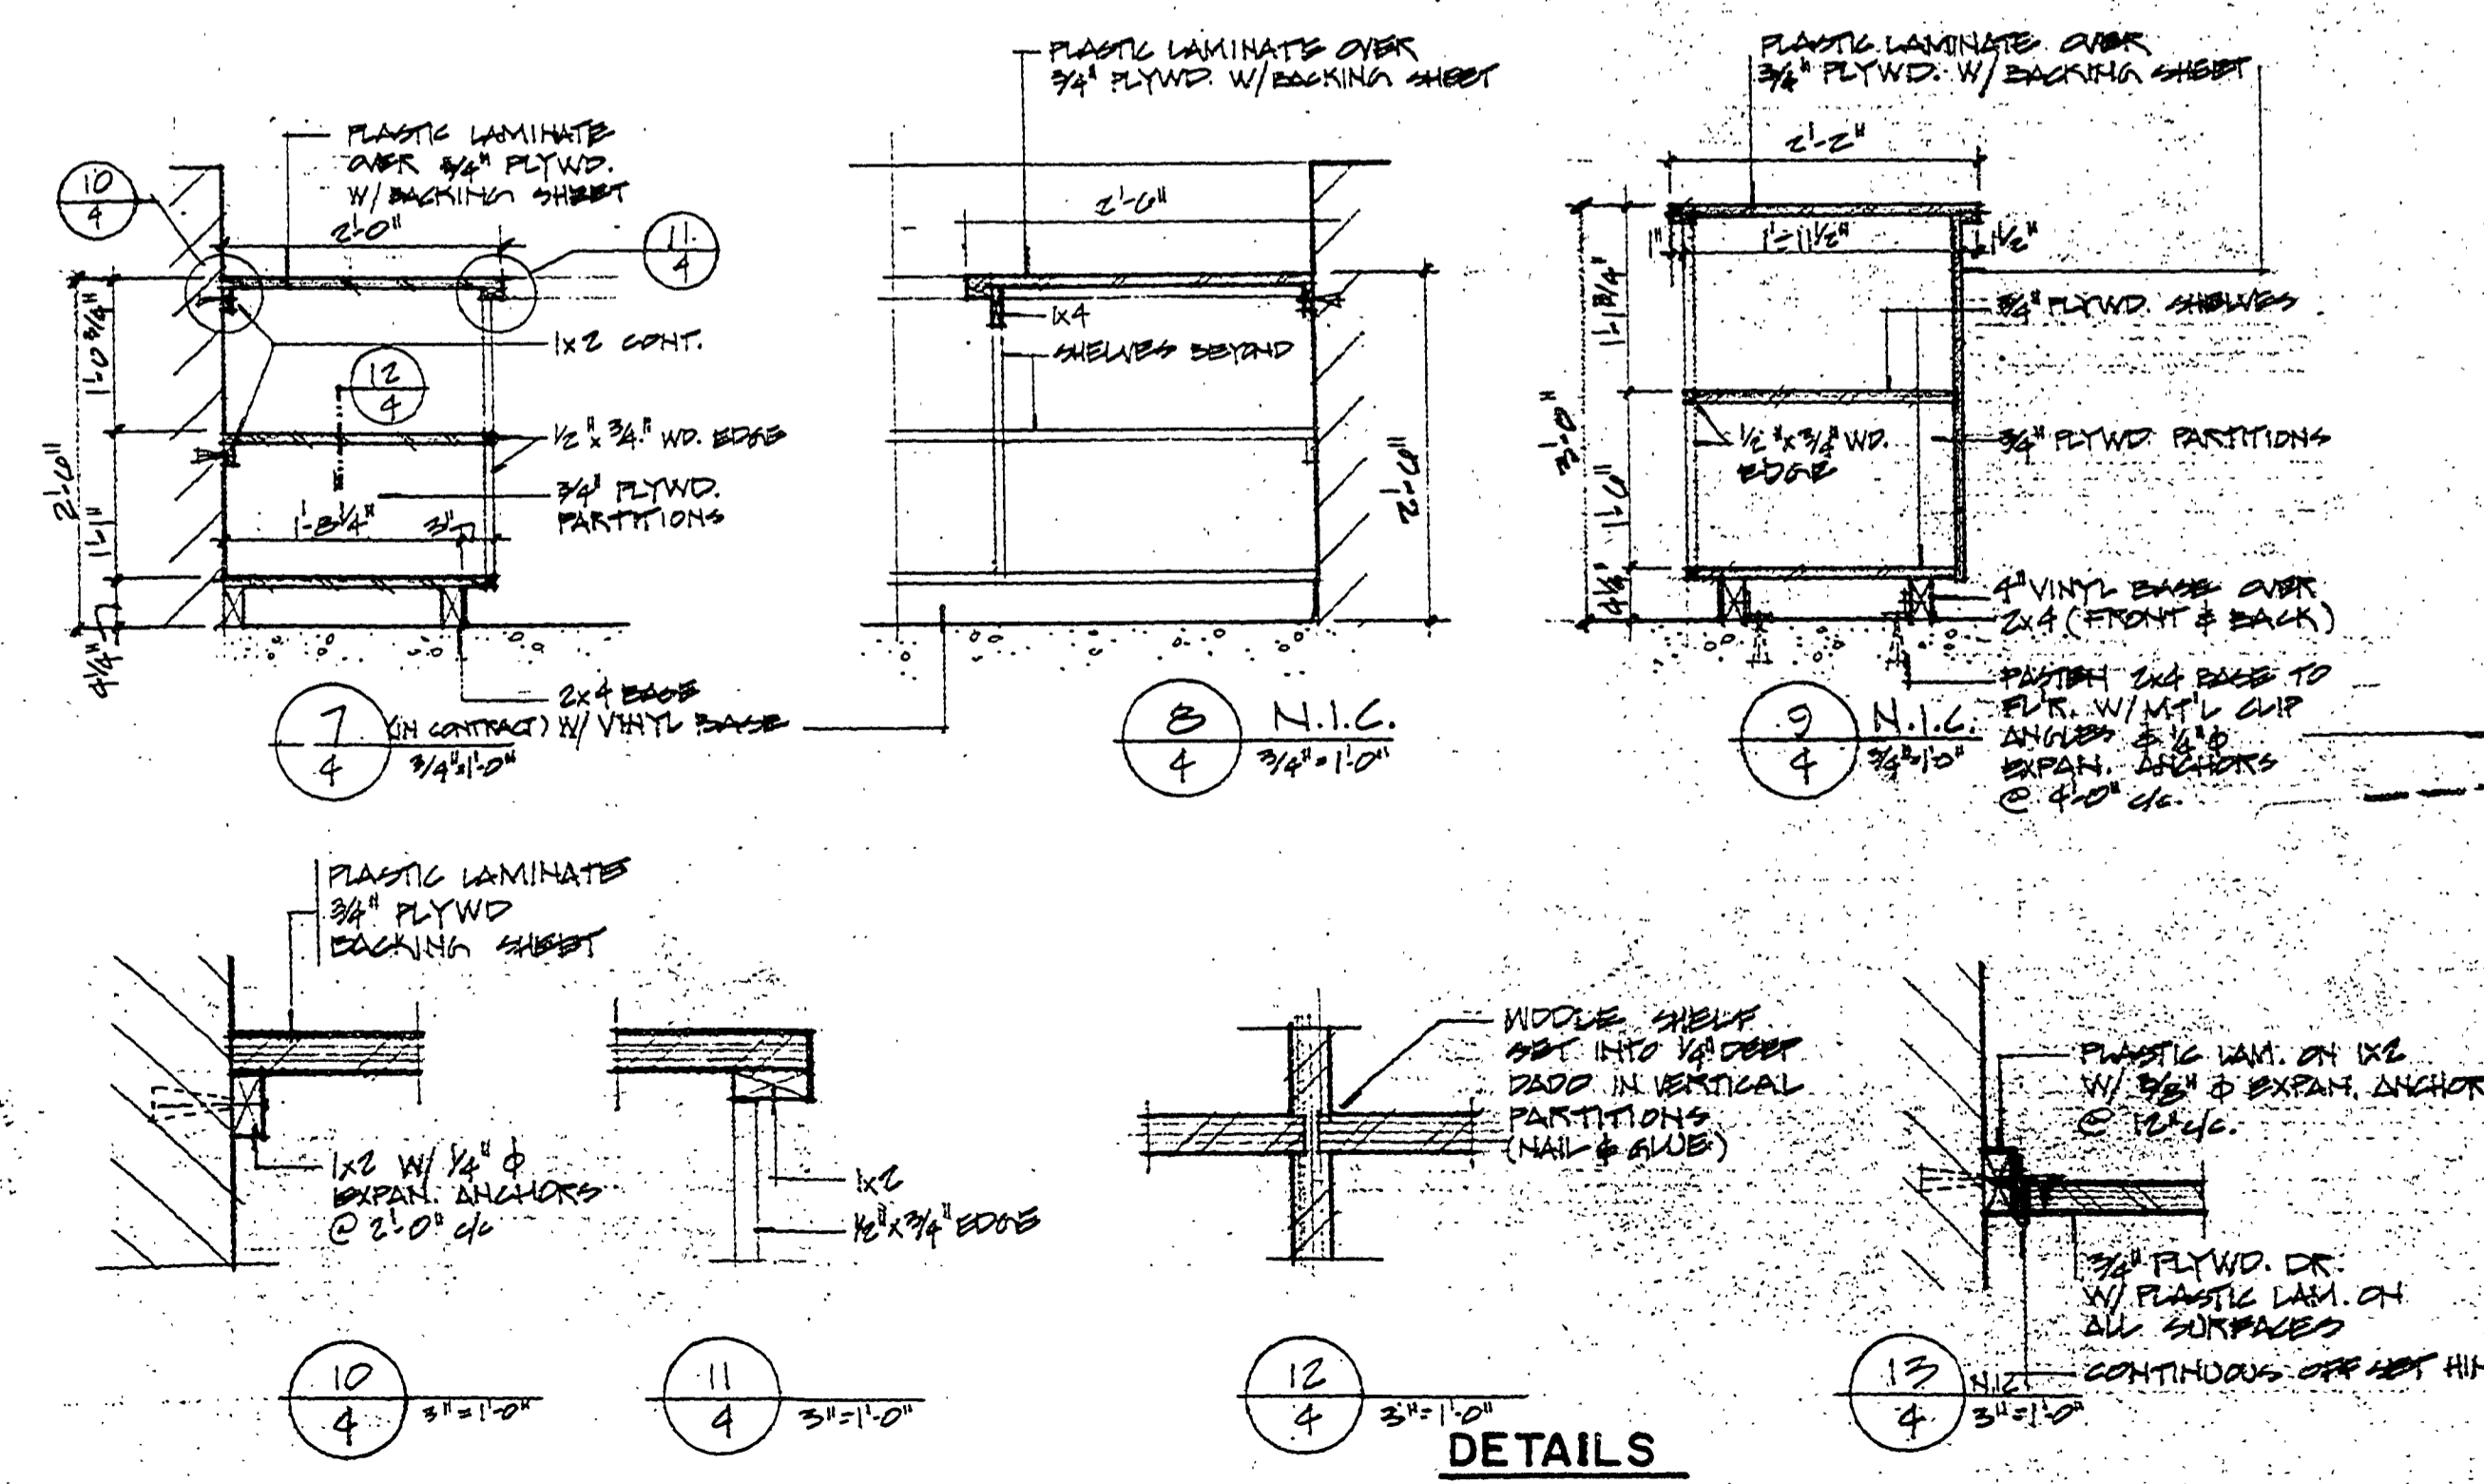


INTERIOR ELEVATIONS
1/4" x 1-0"

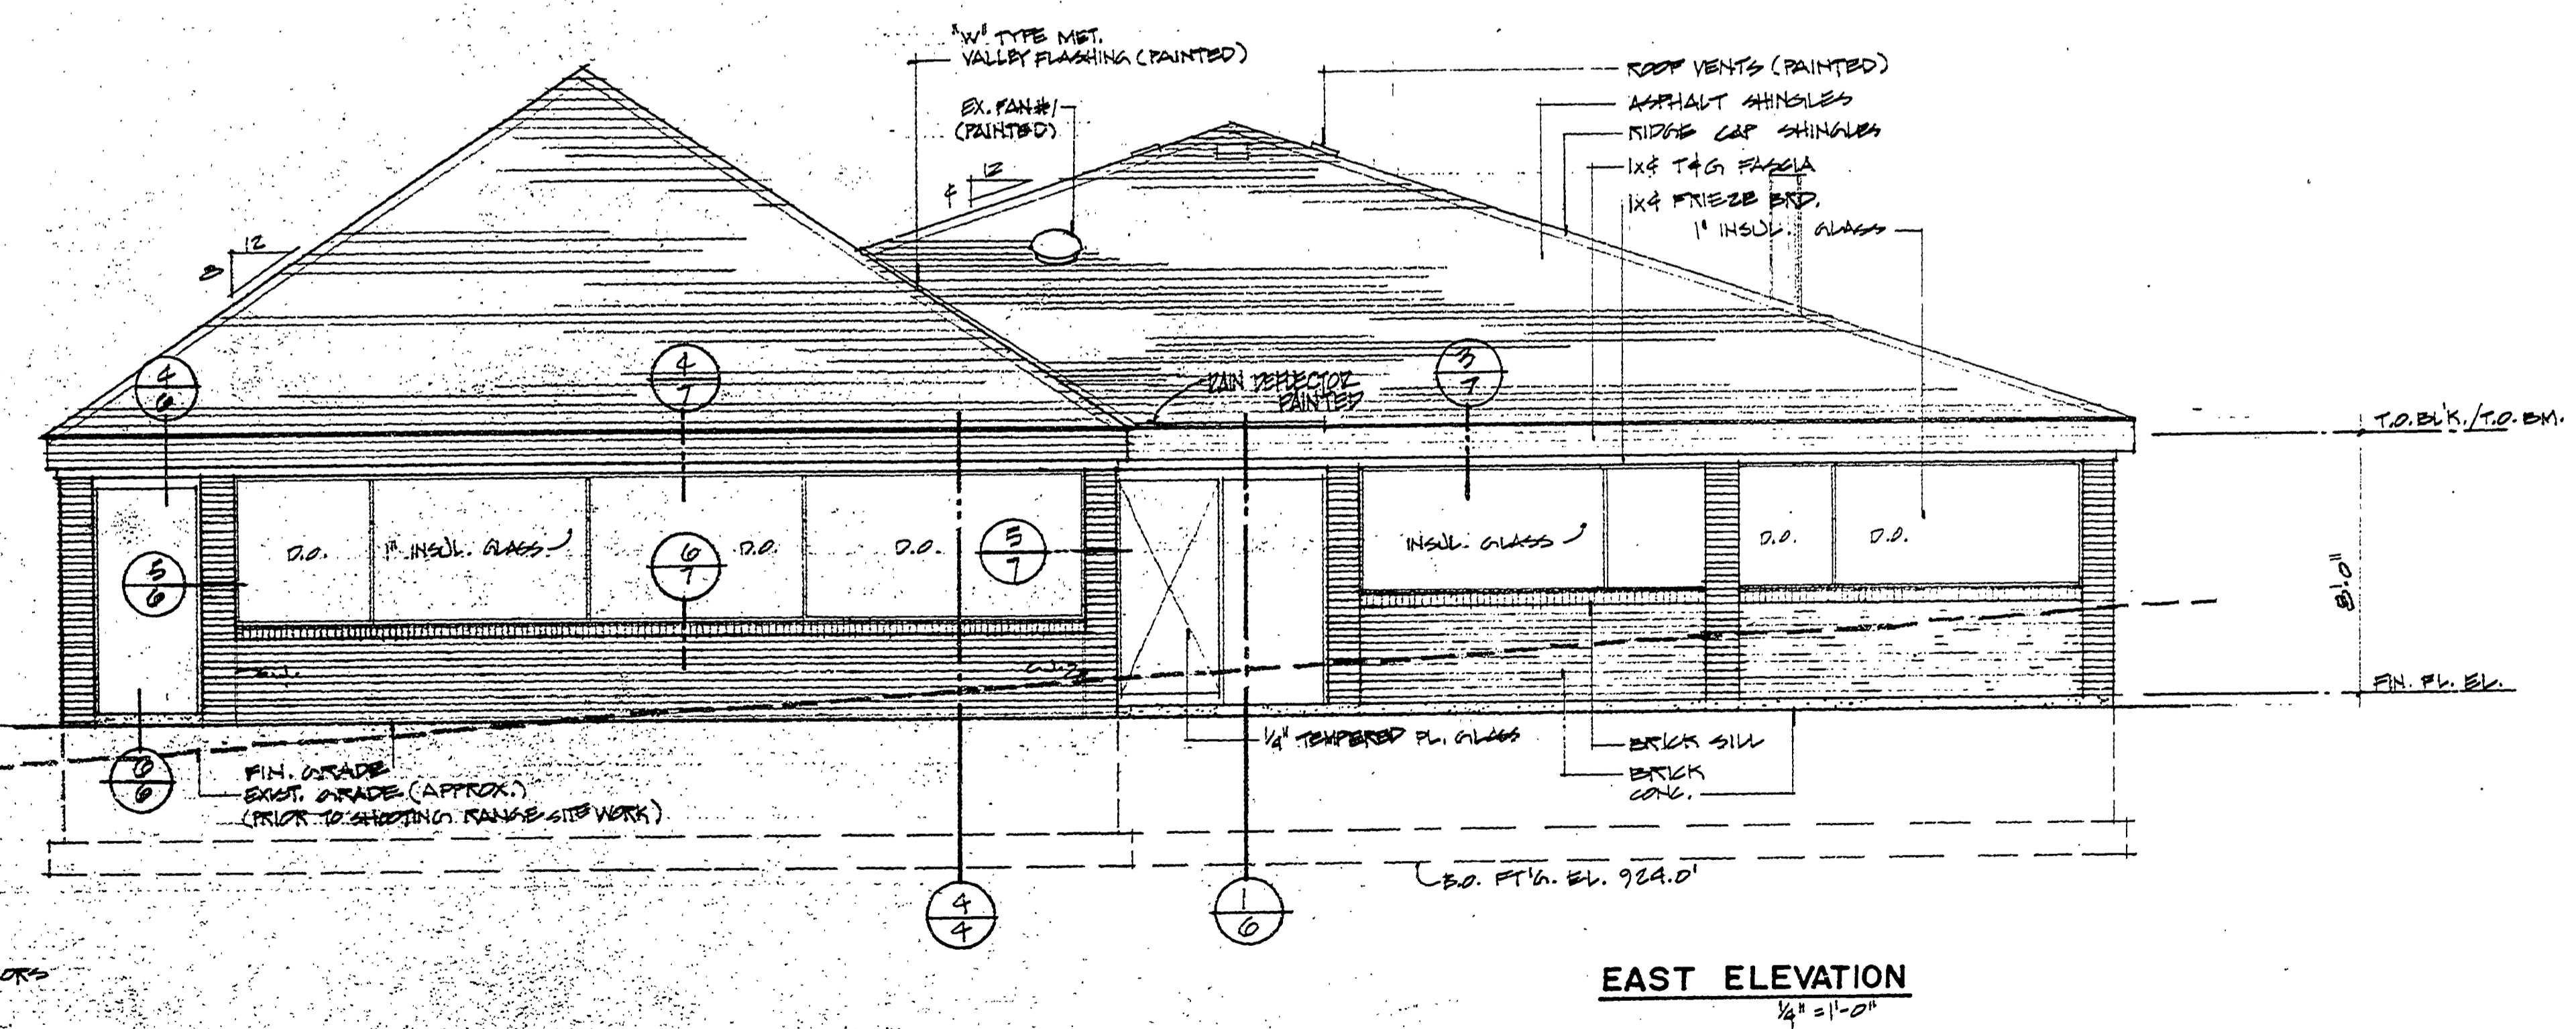

DETAILS
3/4" x 1-0"

SURVEYED BY	DRAWN BY <i>RG</i>	NO.	DATE	BY	REVISIONS	NO.	DATE	BY	REVISIONS	MICHIGAN DEPARTMENT OF NATURAL RESOURCES	ELEVATIONS, DETAILS & INTERIOR ELEVATIONS SHEET TITLE	BALD MOUNTAIN RECREATION AREA AREA OR PARK	PROJECT NO. 22-4100
DESIGNED BY	CHECKED BY <i>M.P.P.</i>	1.				2.						SHOOTING RANGE FACILITY PROJECT	SHEET 4 OF 16 PLAN NO. E114
	DATE 12-15-76	DATE				DATE							