

SEE "SOUNDINGS" REPORT FOR AS BUILT CONDITIONS


CONSTRUCTION PLANS FOR

TOBICO LAGOON IMPROVEMENTS BAY CITY STATE PARK

QUALITY OF LIFE RECREATION BOND PROGRAM UPPER EAST MICHIGAN REGION

MICHIGAN DEPARTMENT OF NATURAL RESOURCES
PARKS DIVISION

ACCT. NO. 607-75-2450-400

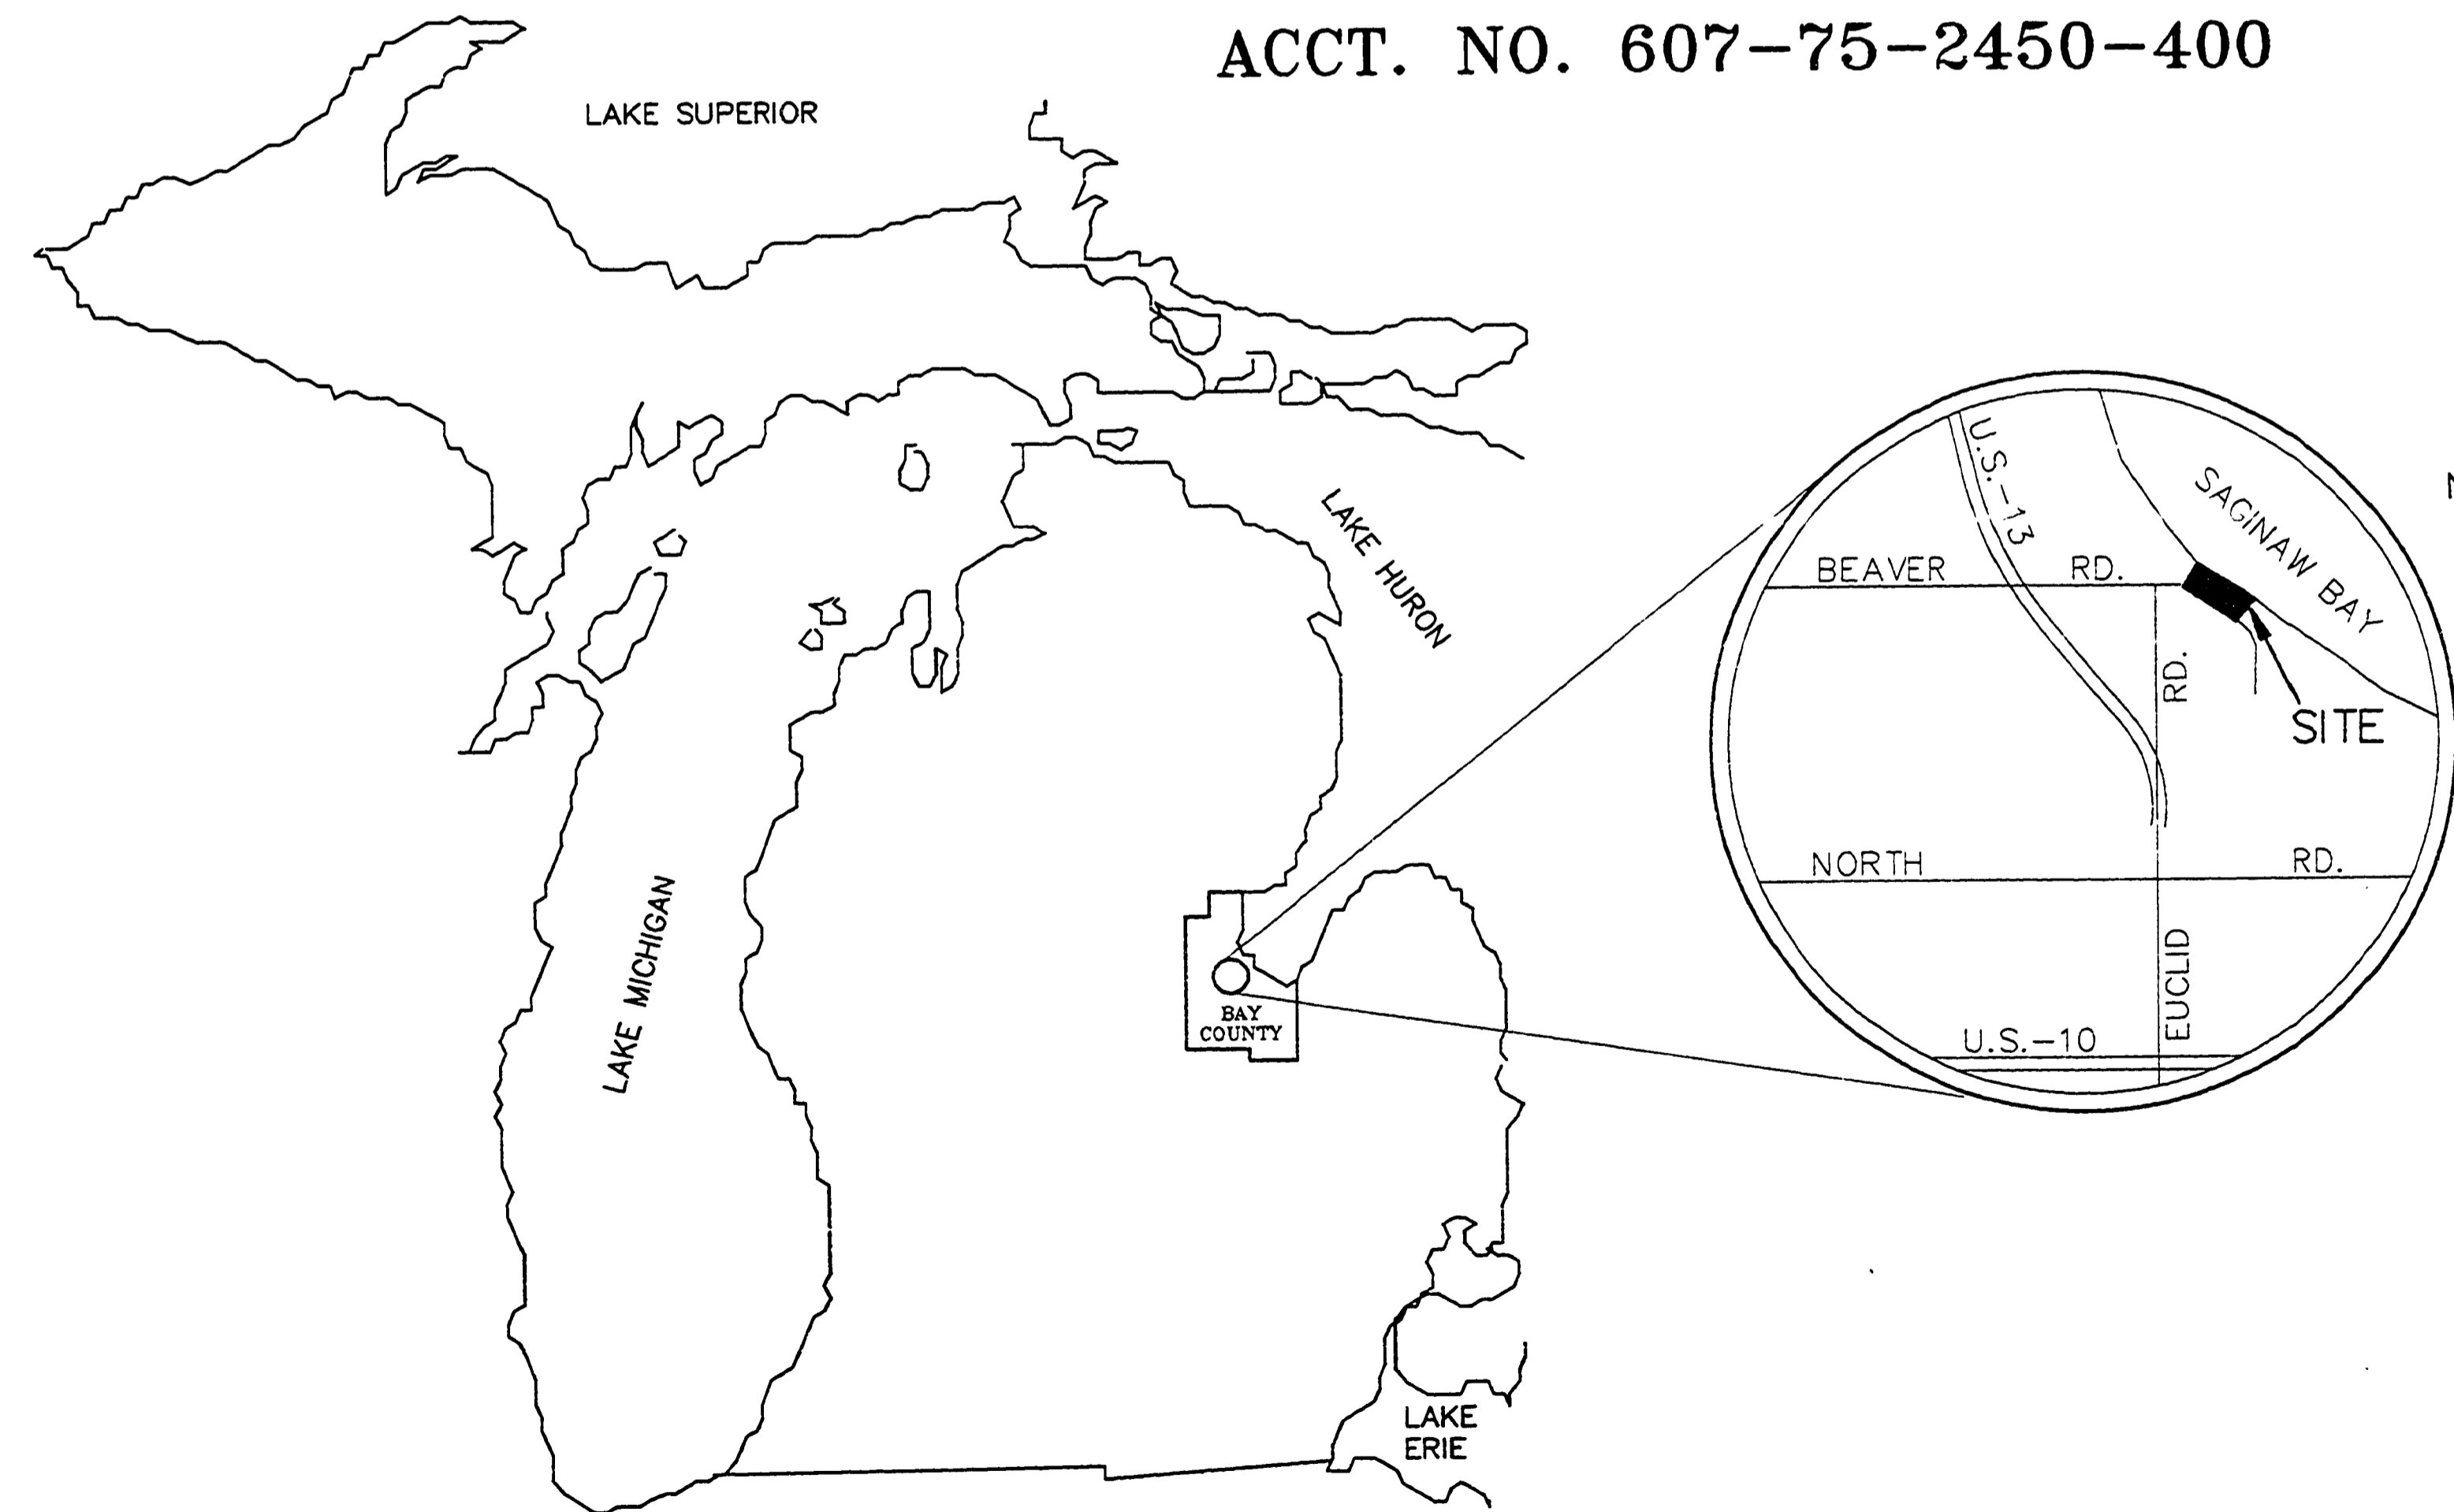

LIST OF DRAWINGS

1. TITLE SHEET
2. TOBICO LAGOON SITE PLAN
3. TOBICO LAGOON CROSS SECTIONS
4. TOBICO LAGOON CROSS SECTIONS
5. CONTAINMENT AREA SITE PLAN
6. CONTAINMENT AREA CROSS SECTIONS

FILE NO.: 0135LTL
PLOT DATE: 9-02-93
UPDATED BY: CF



Heartland
Professional Construction Services Inc.
1800 Michigan National Tower • Lansing, Michigan 48933 • 517-482-6100

Capital Consultants, Inc.
ENGINEERS
820 N. WASHINGTON AVE. LANSING, MICHIGAN 48906 TELEPHONE 517-371-1200

STATE OF MICHIGAN
DEPARTMENT OF MANAGEMENT AND BUDGET
Office of Facilities

STATE OF MICHIGAN
DEPARTMENT OF NATURAL RESOURCES
APPROVED BY: *Rob Helmer* *John* *10/15/95*
DATE: 10/15/95
CHIEF, PARKS & RECREATION DIVISION

SHEET
1 of 6

(DREDGING) AREA 1C - BAY CITY STATE PARK - TOBICO LAGOON IMPROVEMENTS