


CONSTRUCTION PLANS FOR TOBICO LAGOON IMPROVEMENTS NEW FISHING PIER BAY CITY STATE PARK

QUALITY OF LIFE RECREATION BOND PROGRAM
UPPER EAST MICHIGAN REGION

MICHIGAN DEPARTMENT OF NATURAL RESOURCES
PARKS DIVISION

ACCT. NO. 607-75-2450-400

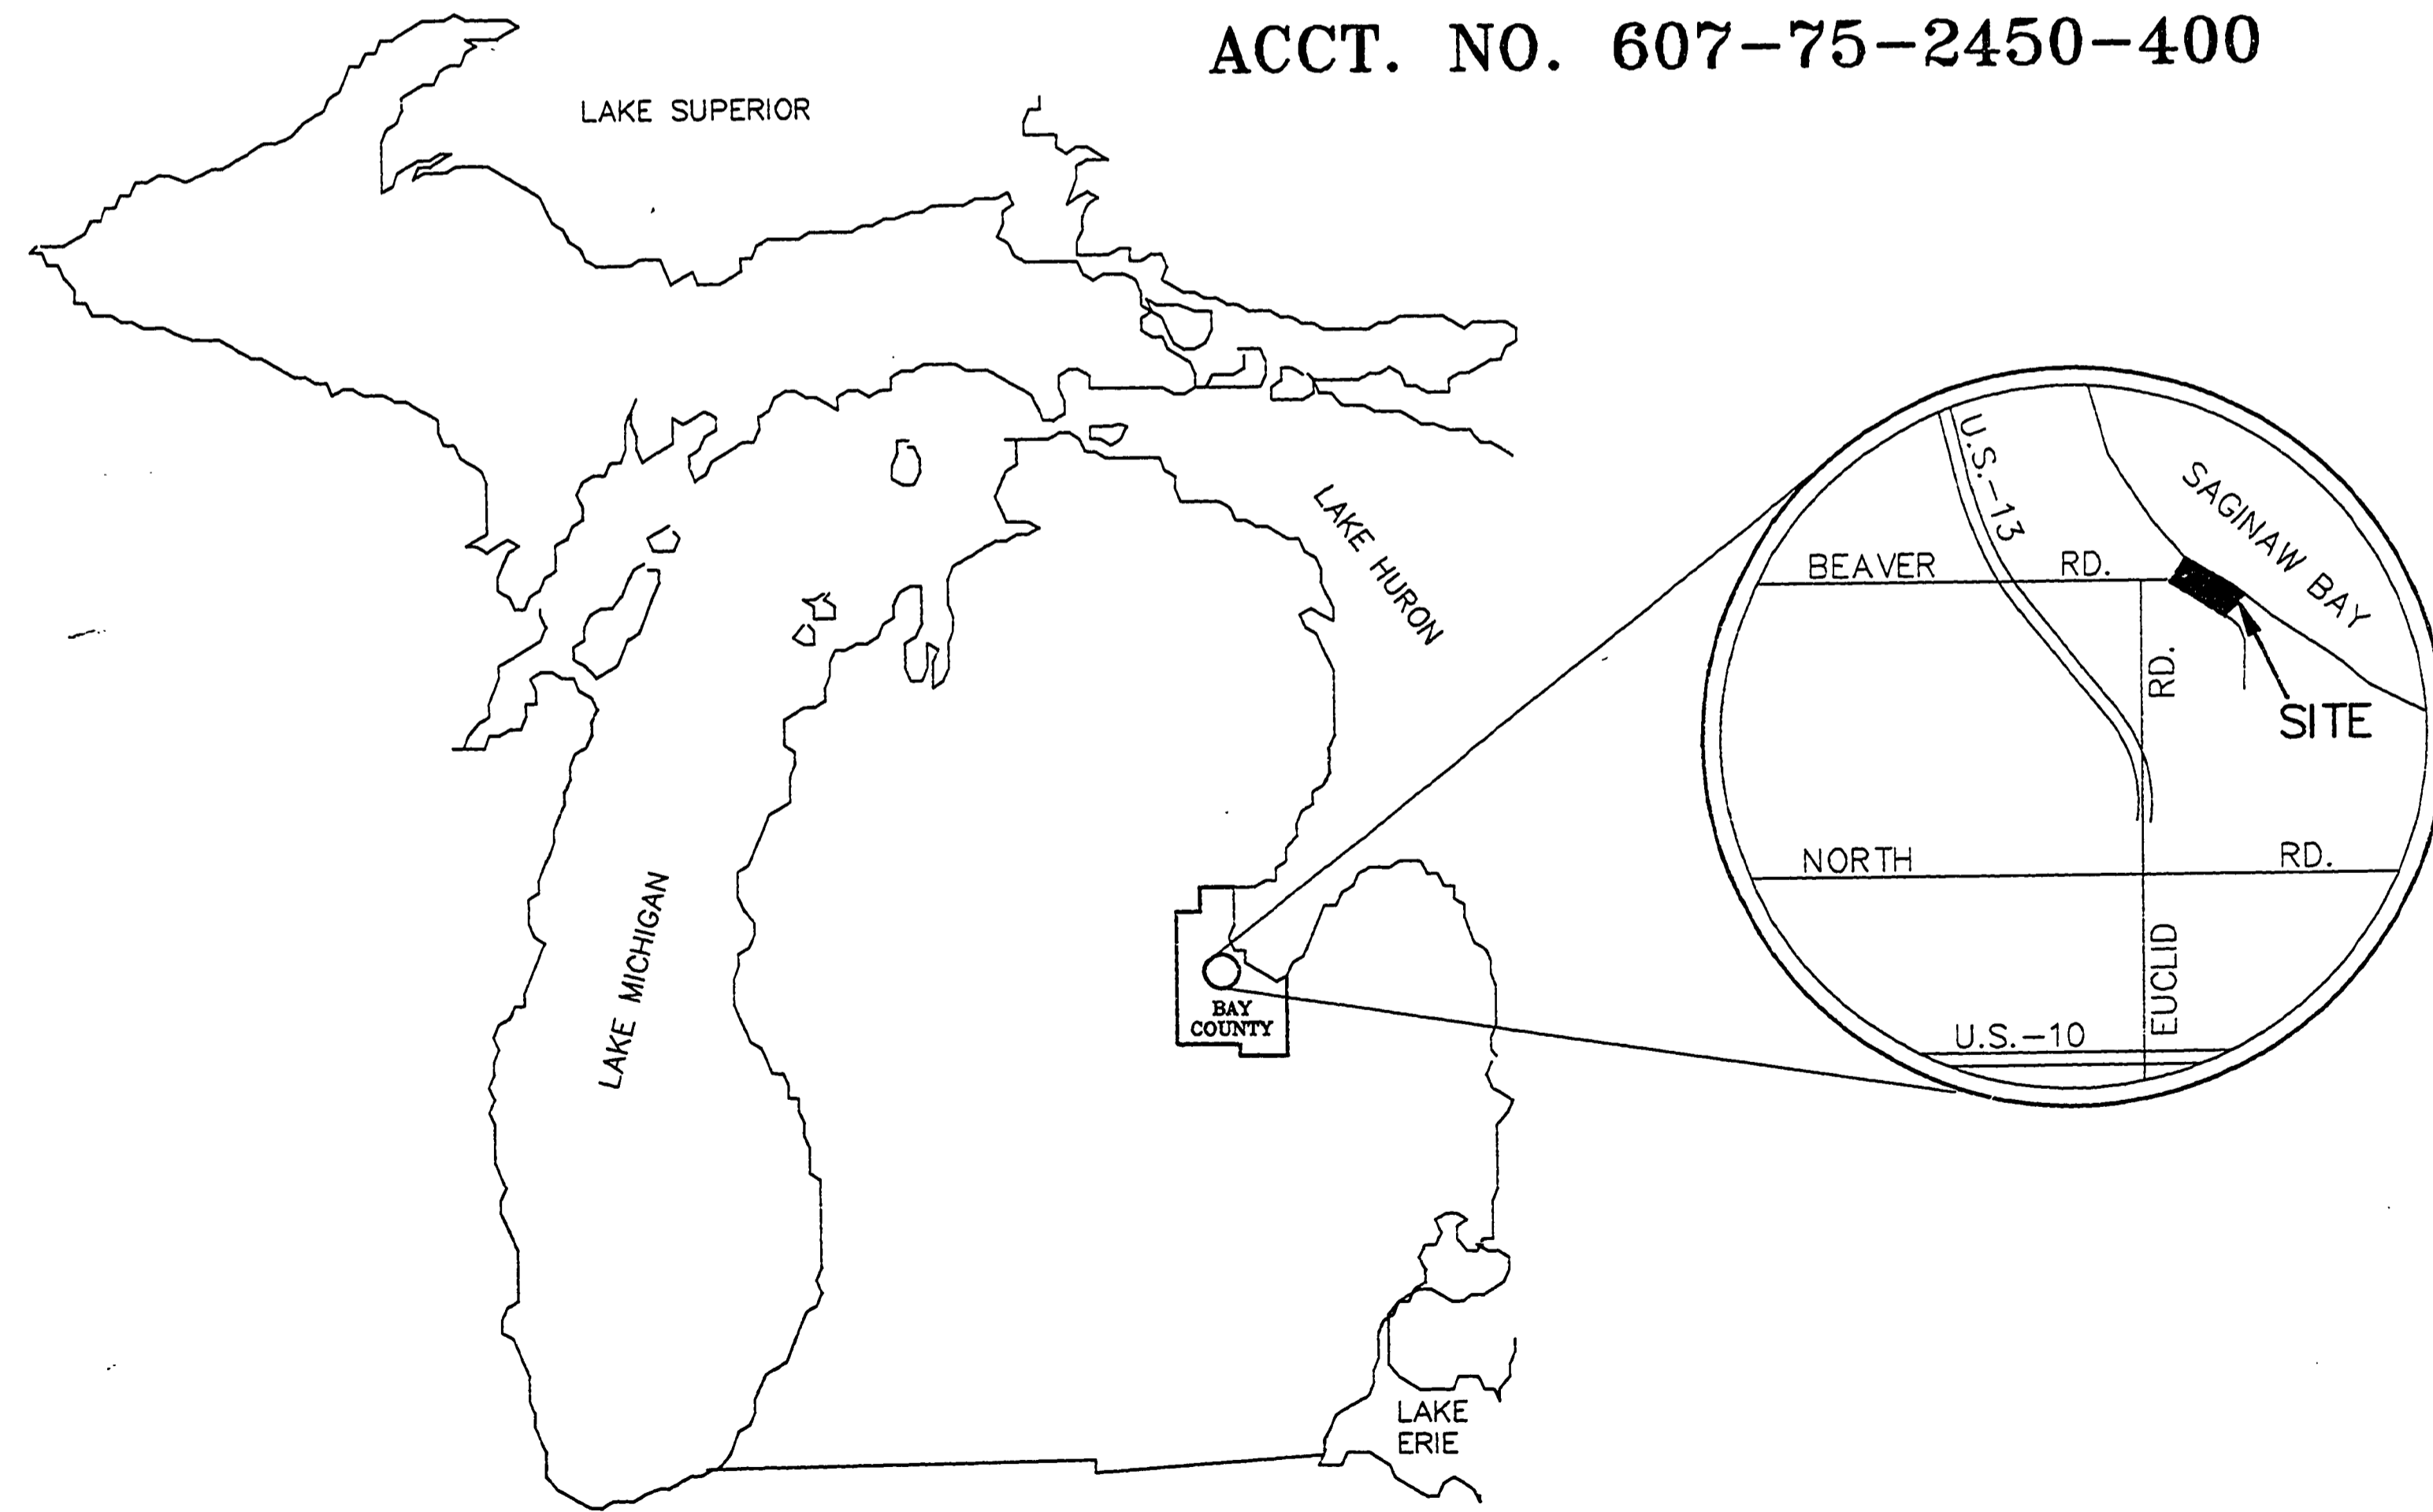

LIST OF DRAWINGS

1. TITLE SHEET
2. TOBICO LAGOON FISHING PIER
PLAN AND DETAILS
3. TOBICO LAGOON FISHING PIER
PLAN AND DETAILS



FILE NO. 10-27-92
PLOT DATE 12-27-92
UPDATED BY RAG

Heartland
Professional Construction Services Inc.
1800 Michigan National Tower • Lansing, Michigan 48933 • 517-482-6100

Capital Consultants, Inc.
ENGINEERS
820 N. WASHINGTON AVE. LANSING, MICHIGAN 48906, TELEPHONE 517-371-1200

STATE OF MICHIGAN
DEPARTMENT OF MANAGEMENT AND BUDGET
Office of Facilities

STATE OF MICHIGAN
DEPARTMENT OF NATURAL RESOURCES
APPROVED BY: *Bob Helmick* 10/19/95
DATE
CHIEF, PARKS DIVISION

SHEET
1 of 3

AREA 1-C
BAY CITY STATE PARK - TOBICO LAGOON IMPROVEMENTS
NEW FISHING PIER