



PLUMBING LEGEND		
SYMBOLS	ABBREVS.	DESCRIPTION
T	C.S.	CAPPED STANDPIPE
---	C.W.	COLD WATER LINE
---	W.C.	WATER CLOSET
⌊	S.F.	SILL FAUCET
⌋	H.B.	HOSE BIBS
⊗	S.O.	SHUT-OFF
⊠	G.V.	GATE VALVE
⊞	C.B.O.	CAPPED BLOW-OFF
LAV.		LAVATORY

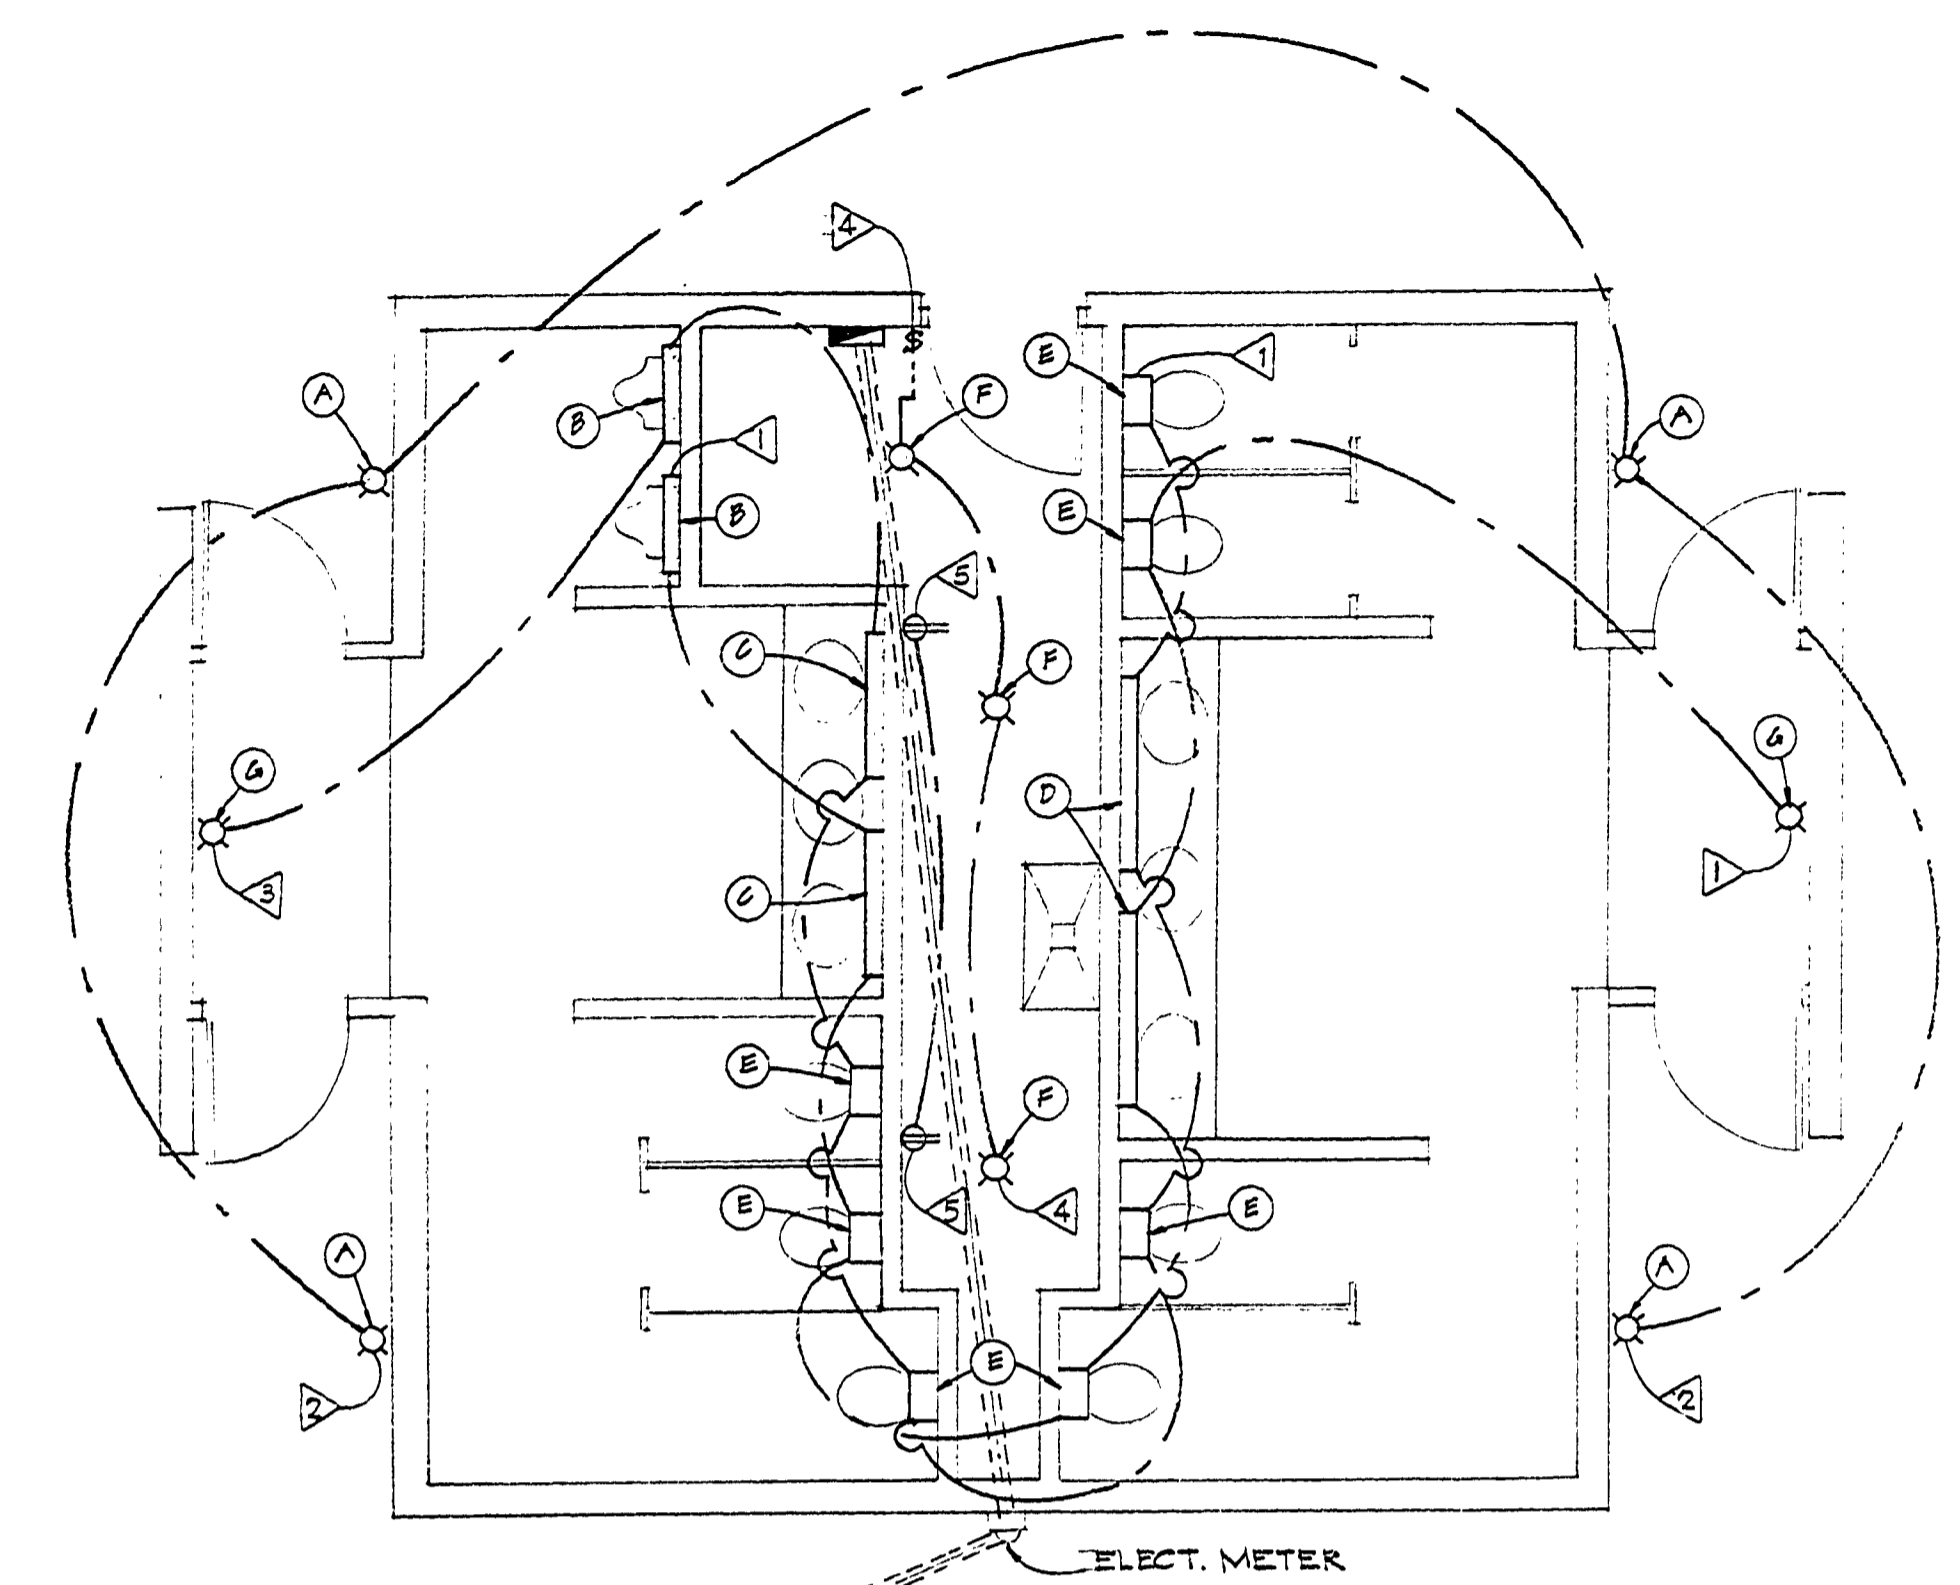


ELECTRICAL PLAN

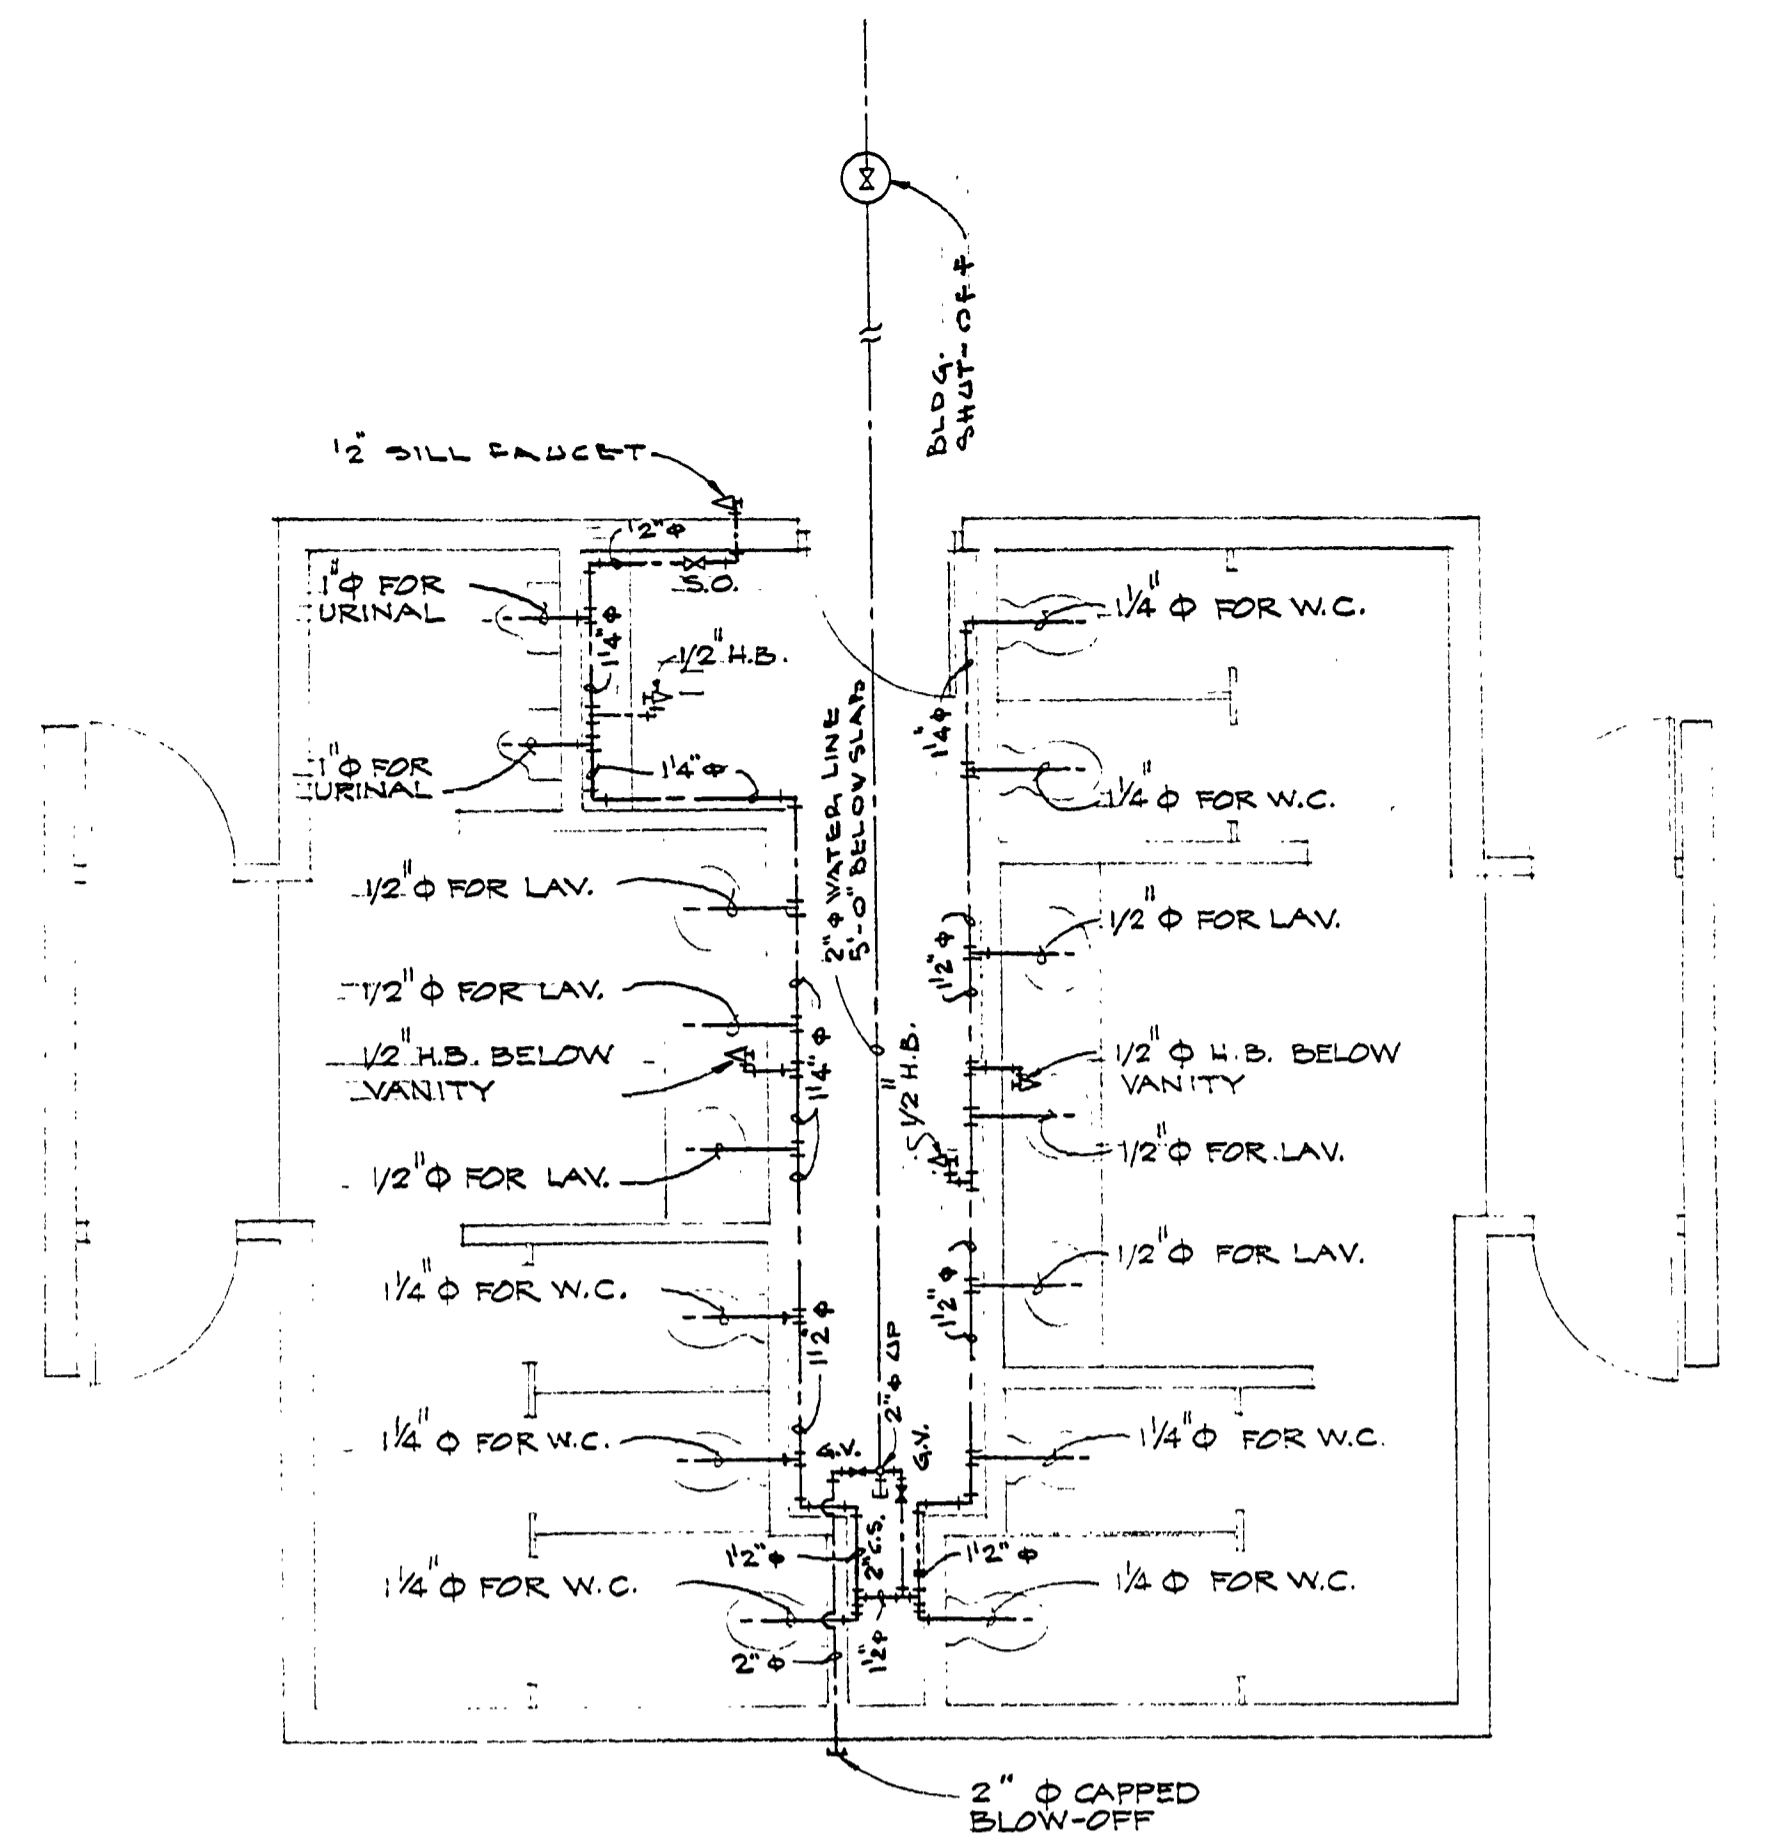


WATER SUPPLY

ELECTRICAL LEGEND	
SYMBOLS	DESCRIPTION
⊙	CONV. OUTLET
⊗	INCANDESCENT LIGHT FIXTURES
⊠	FLUORESCENT LIGHT FIXTURES
⊡	ELECTRIC PANEL CIRCUIT NO.
○	LIGHT FIXTURE IDENT. NO.
⊞	4 POLE BREAKER PANEL 60 AMP MAIN
⊞	ELEC. METER

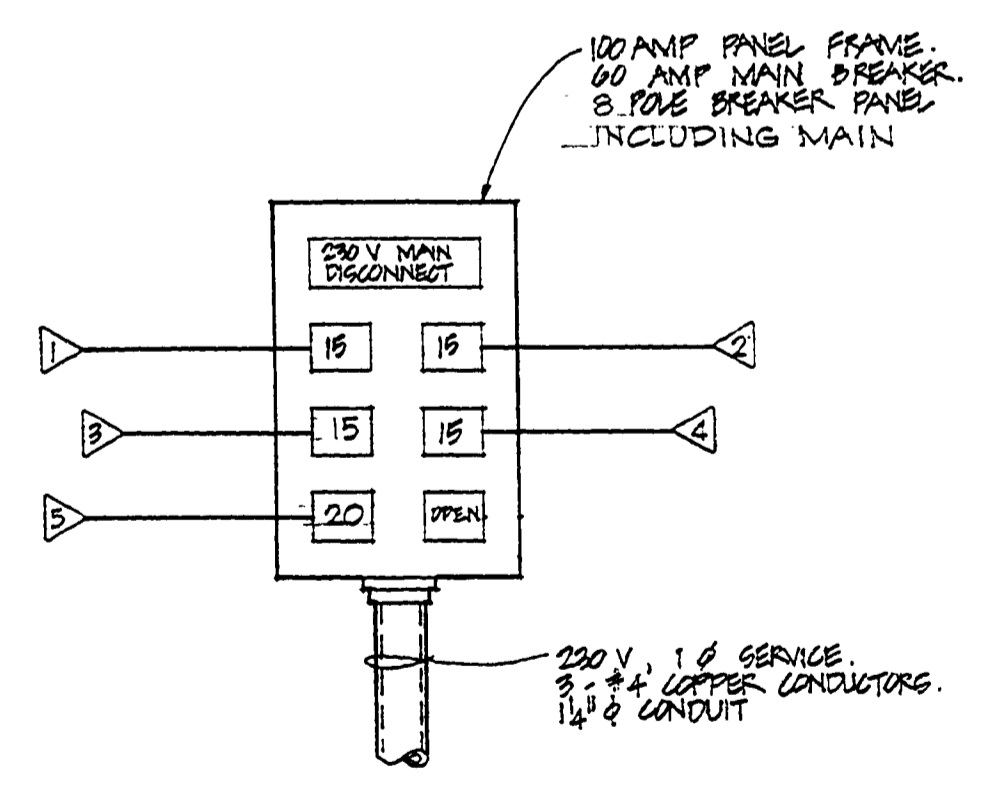

ELECT. PANEL SCHEDULE		
CIRCUIT NO.	VOLTS	REMARKS
115		M. & W. TOILET RING
115		EXTERIOR LIGHTING
115		M. & W. TOILET RING
115		INTERIOR LIGHTING - PIPE ALLEY
115		CONV. OUTLETS - PIPE ALLEY

LIGHTING FIXTURE SCHEDULE						
MARK. NO.	REQ.	MFG'R	CAT'G. NO.	WATTAGE	REMARKS	LOCATION
A	4	M.P.HILBEN	3W-23MG	175 W. (INGAND.)	MTD. ON MULLION @ 9'-0" ABOVE DO. TO ♂	EXTERIOR OF BLDG.
B	2	GOUX	FG-R-121	1-20 W. T.F. (FLUOR.)	ABOVE URINALS @ 6'-0" A.F.P. TO ♂	MEN'S TOILET
C	2	GOUX	FG-R-121	1-30 W. R.G. (FLUOR.)	ABOVE FRAMED MIRRORS	MEN'S TOILET
D	2	GOUX	FG-R-121	1-40 W. R.G. (FLUOR.)	ABOVE FRAMED MIRRORS	WOMEN'S TOILET
E	7	KENALL	5801	1-100 W. (INGAND.)	WALL MTD. @ 7'-0" A.F.P. TO ♂	M. & W. TOILET
F	3	STD. PORCELAIN		1-100 W. (INGAND.)		PIPE ALLEY
G	2	M.P.HILBEN	3W-23MG	1-175 W. (INGAND.)	MTD. W/ BRP. ANCHORS INTO VERT. MORTAR JTS. @ 8'-0" TO ♂	M. & W. TOILET

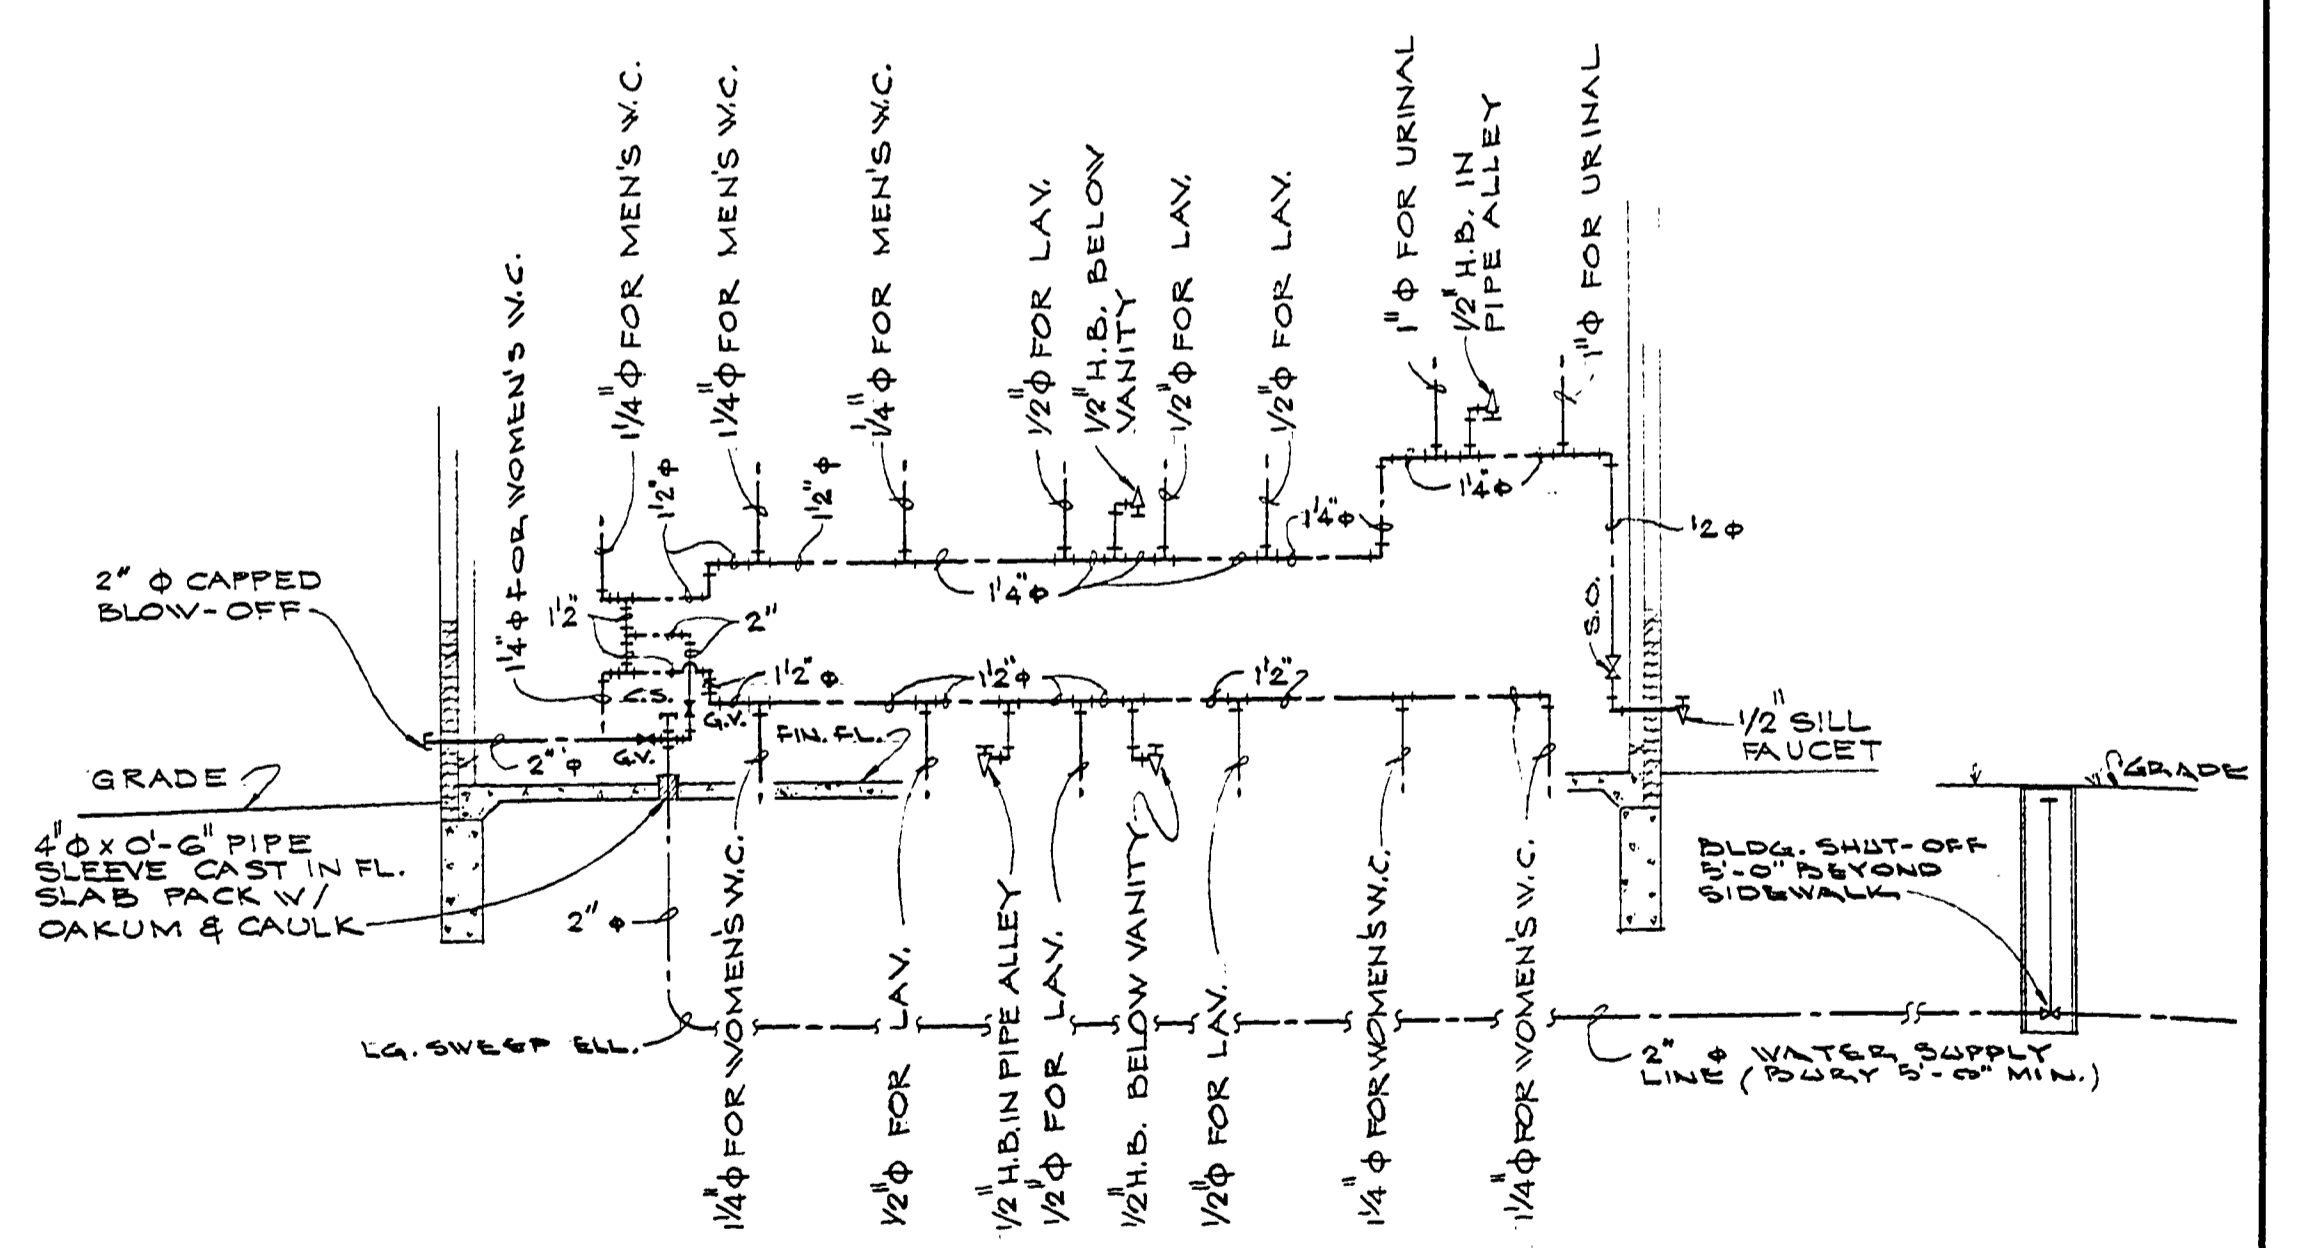

WATER SUPPLY-RISER DIAGRAM

NOTE:
 PITCH ALL WATER SUPPLY LINES TO HOSE BIBS IN PIPE ALLEY & CAPPED STANDPIPE.
 PITCH ALL WATER LINES ABOVE FINISH FLOOR.