

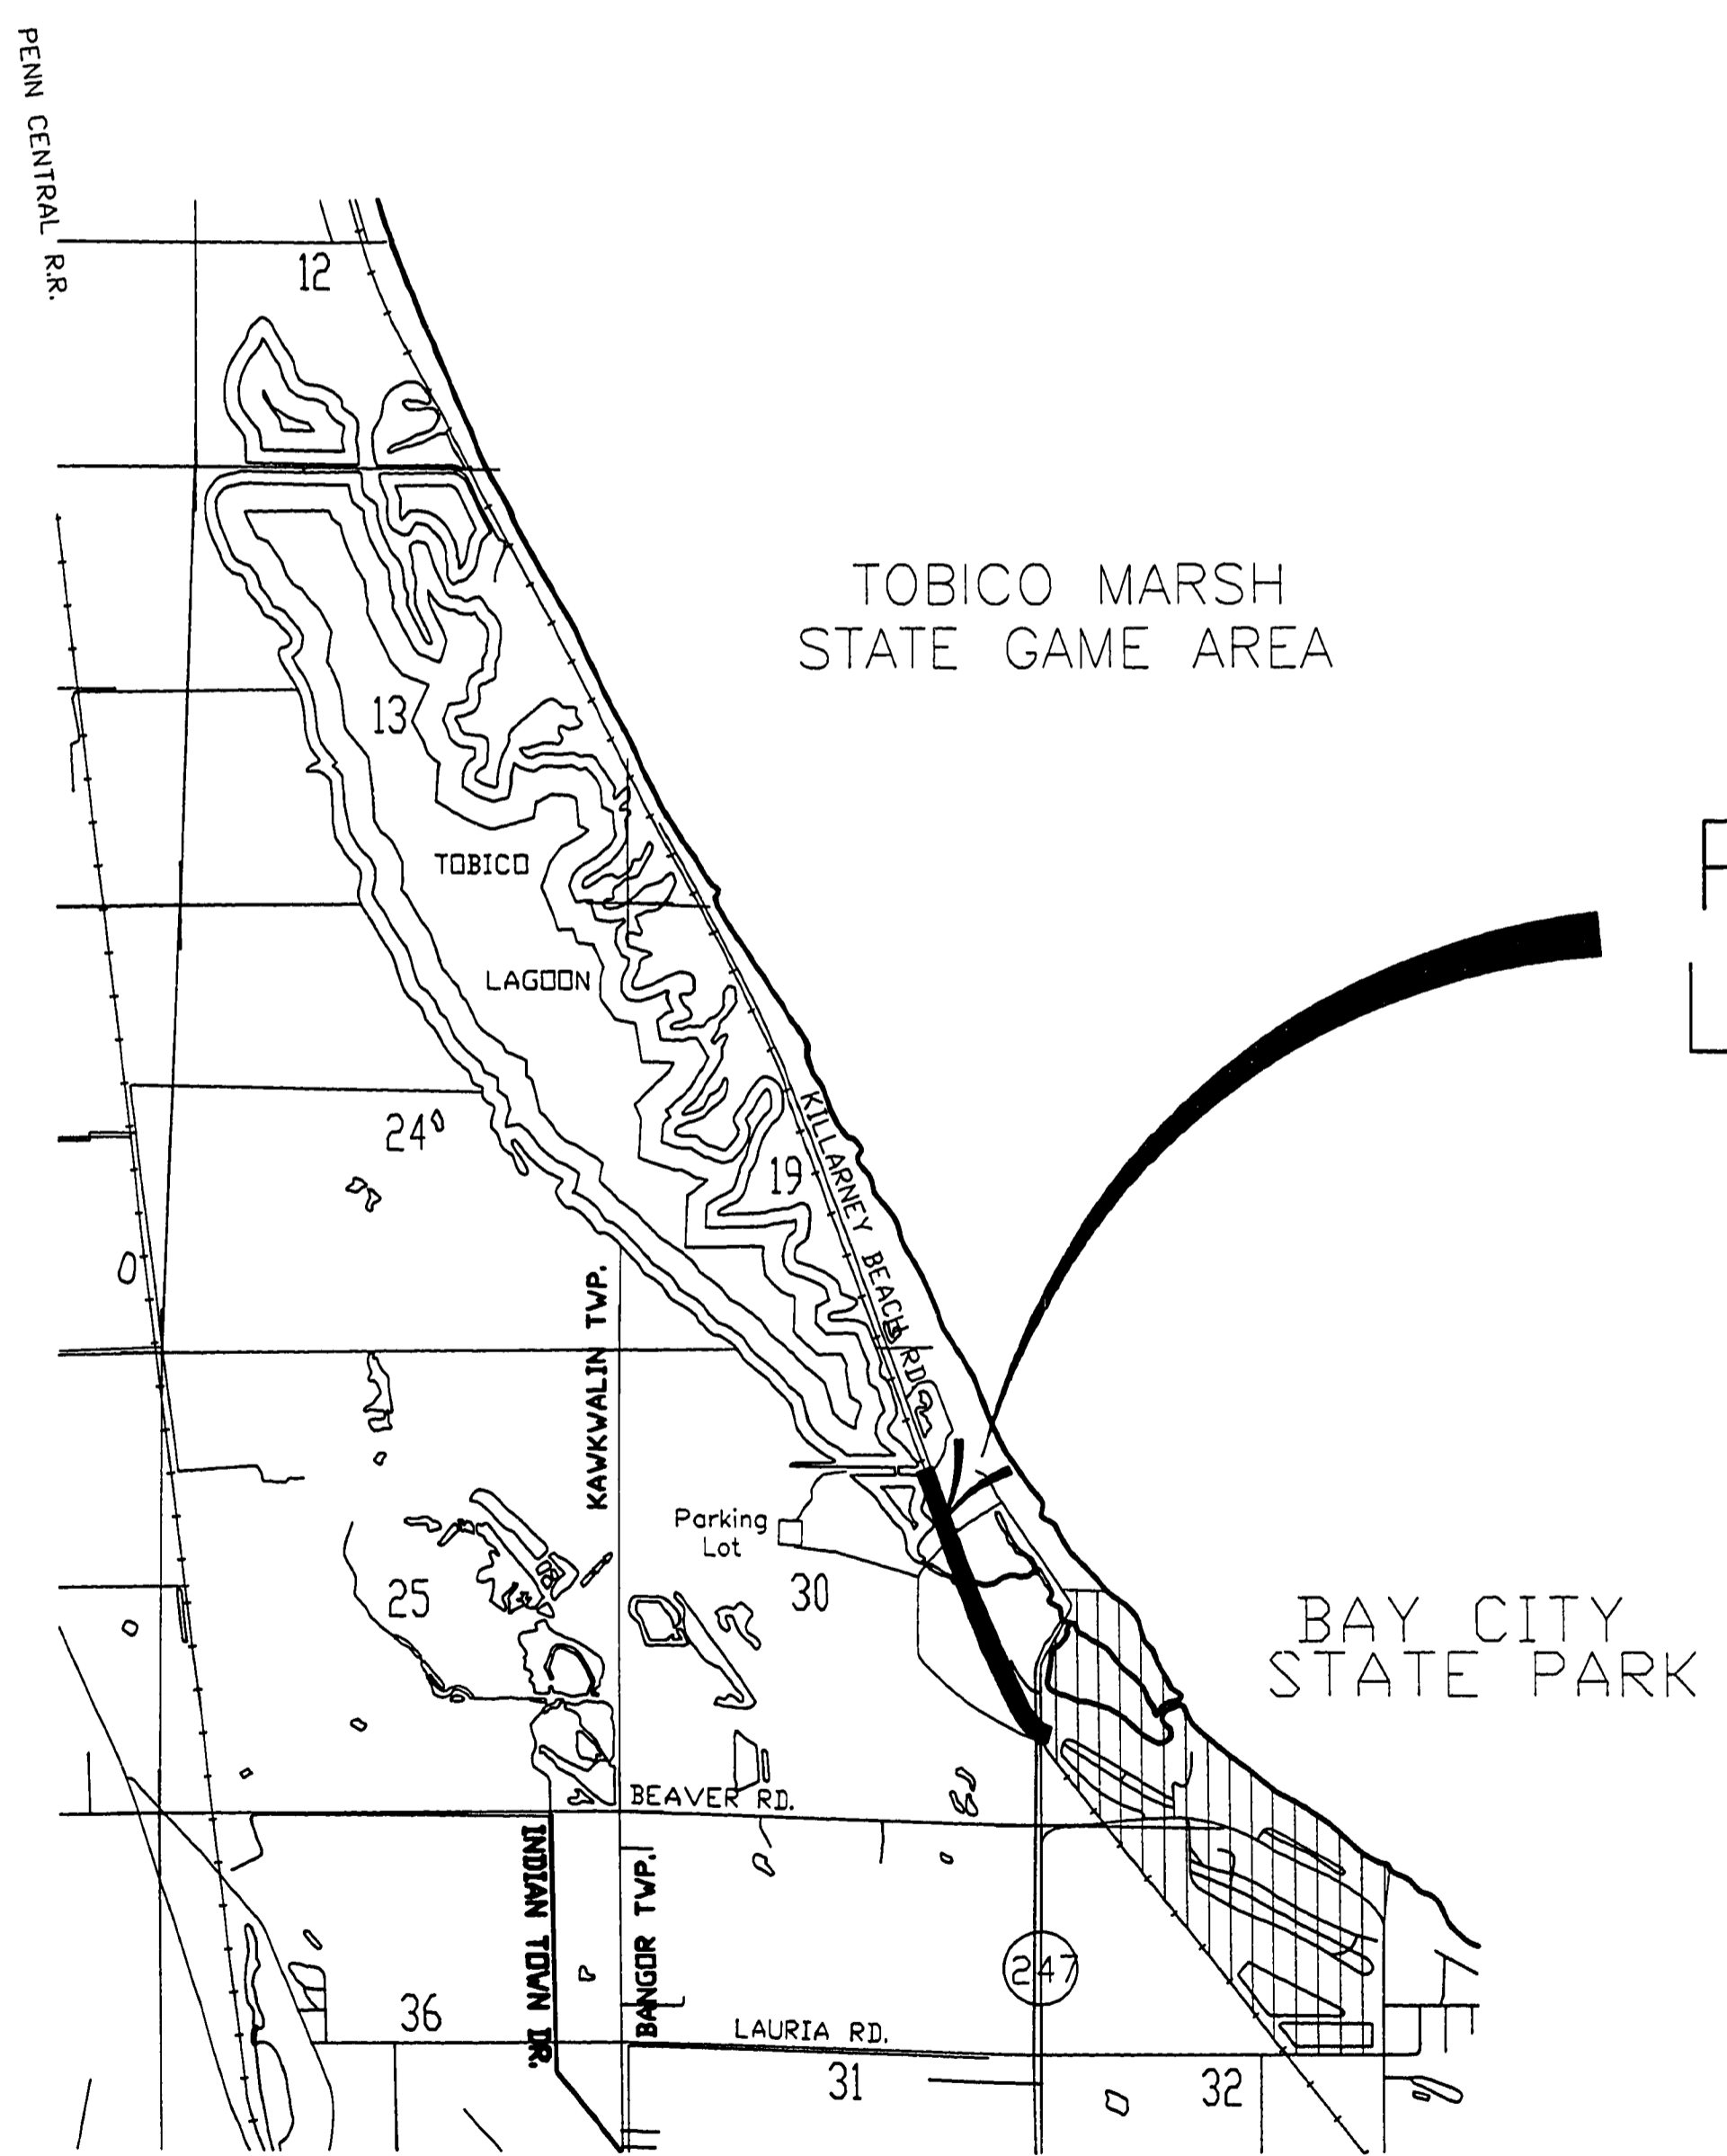


CONSTRUCTION PLANS
FOR
NATURE TRAIL
BAY CITY STATE PARK
PROJECT NO. 24-1343

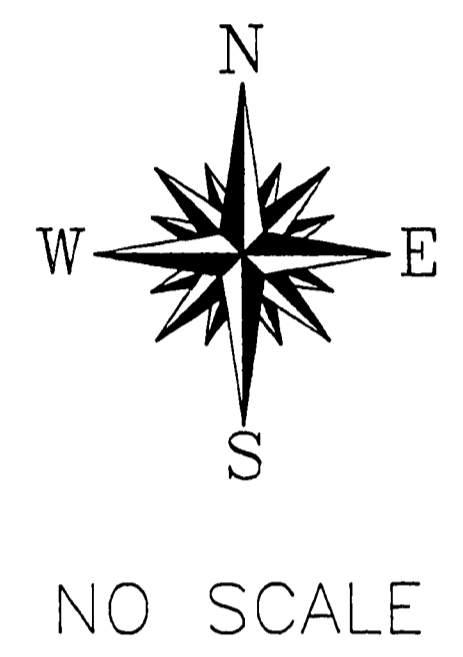

PROJECT
LOCATION
Section 29 & 30
T15N, R5E
Bay County

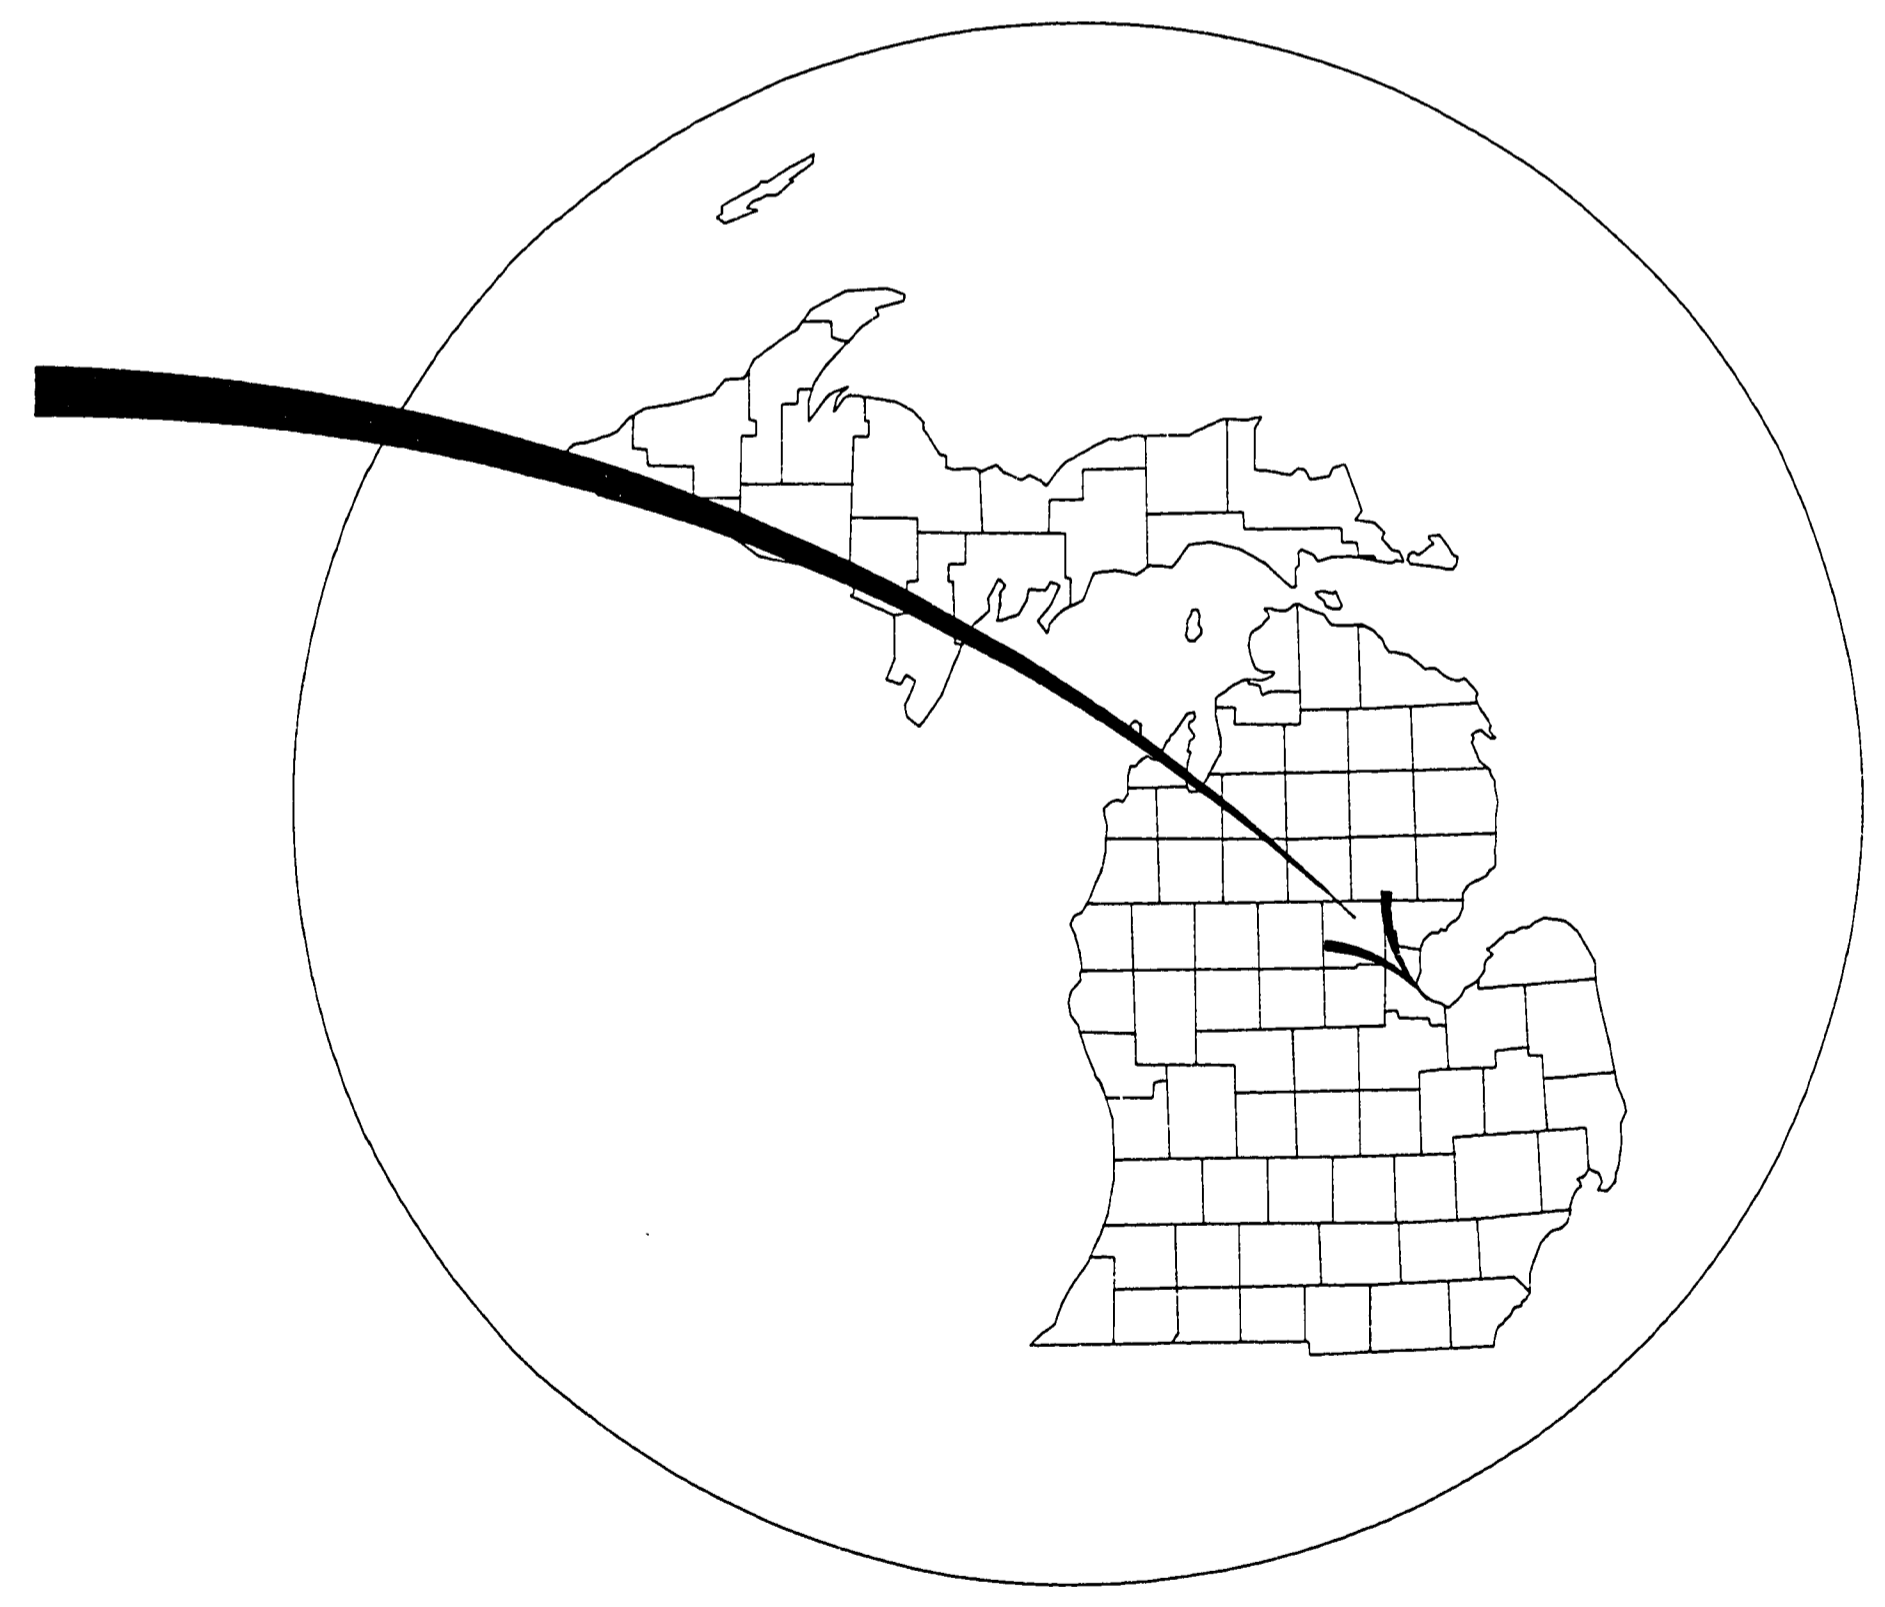

ACCOUNT NO. 110-75-6030

ENGINEERING SECTION	
RECOMMENDED FOR APPROVAL: <i>[Signature]</i>	DATE: <u>9-6-91</u>
DIVISION/REGIONAL APPROVAL	
BY: <i>[Signature]</i>	DATE: <u>9-9-91</u>
RECREATION DIVISION	
APPROVED: <i>[Signature]</i>	DATE: <u>9-9-91</u>

SURVEYED BY	DESIGNED BY	DRAWN BY	CHECKED BY	NO. DATE	REVISIONS	NO. DATE	REVISIONS	MICHIGAN DEPARTMENT OF NATURAL RESOURCES	TITLE SHEET TITLE	AREA OR PARK PROJECT	PROJECT NO. SHEET	DATE PLAN NO.
	KLD	KEND		7/91					NATURE TRAIL	BAY CITY STATE PARK	24-1343	123
	7/91									NATURE TRAIL	1 OF 2	E-108