

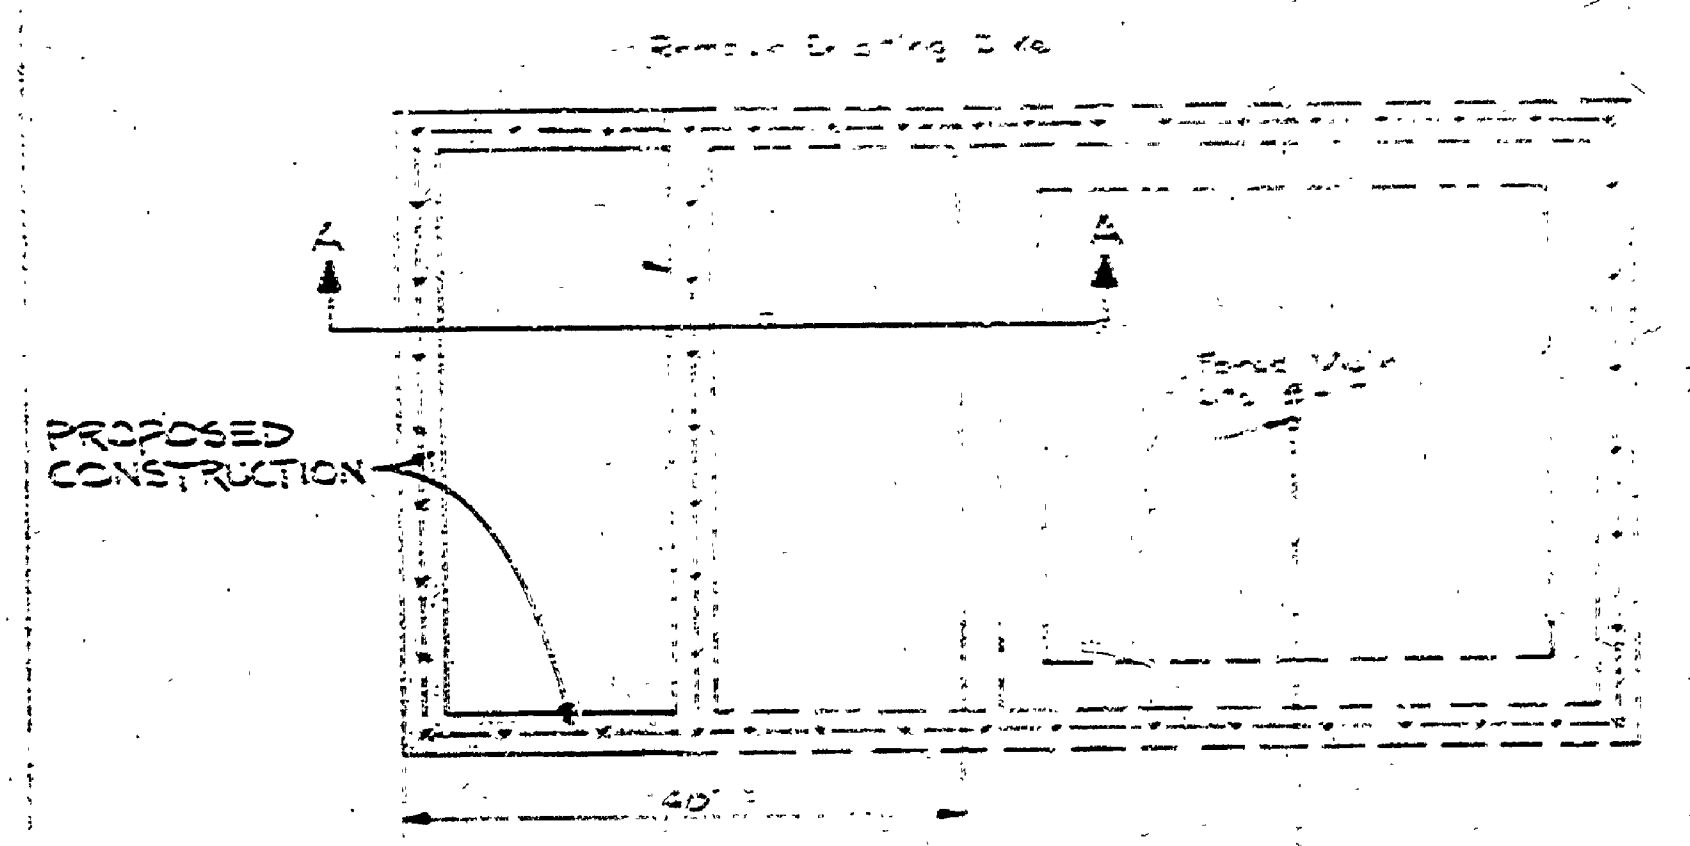
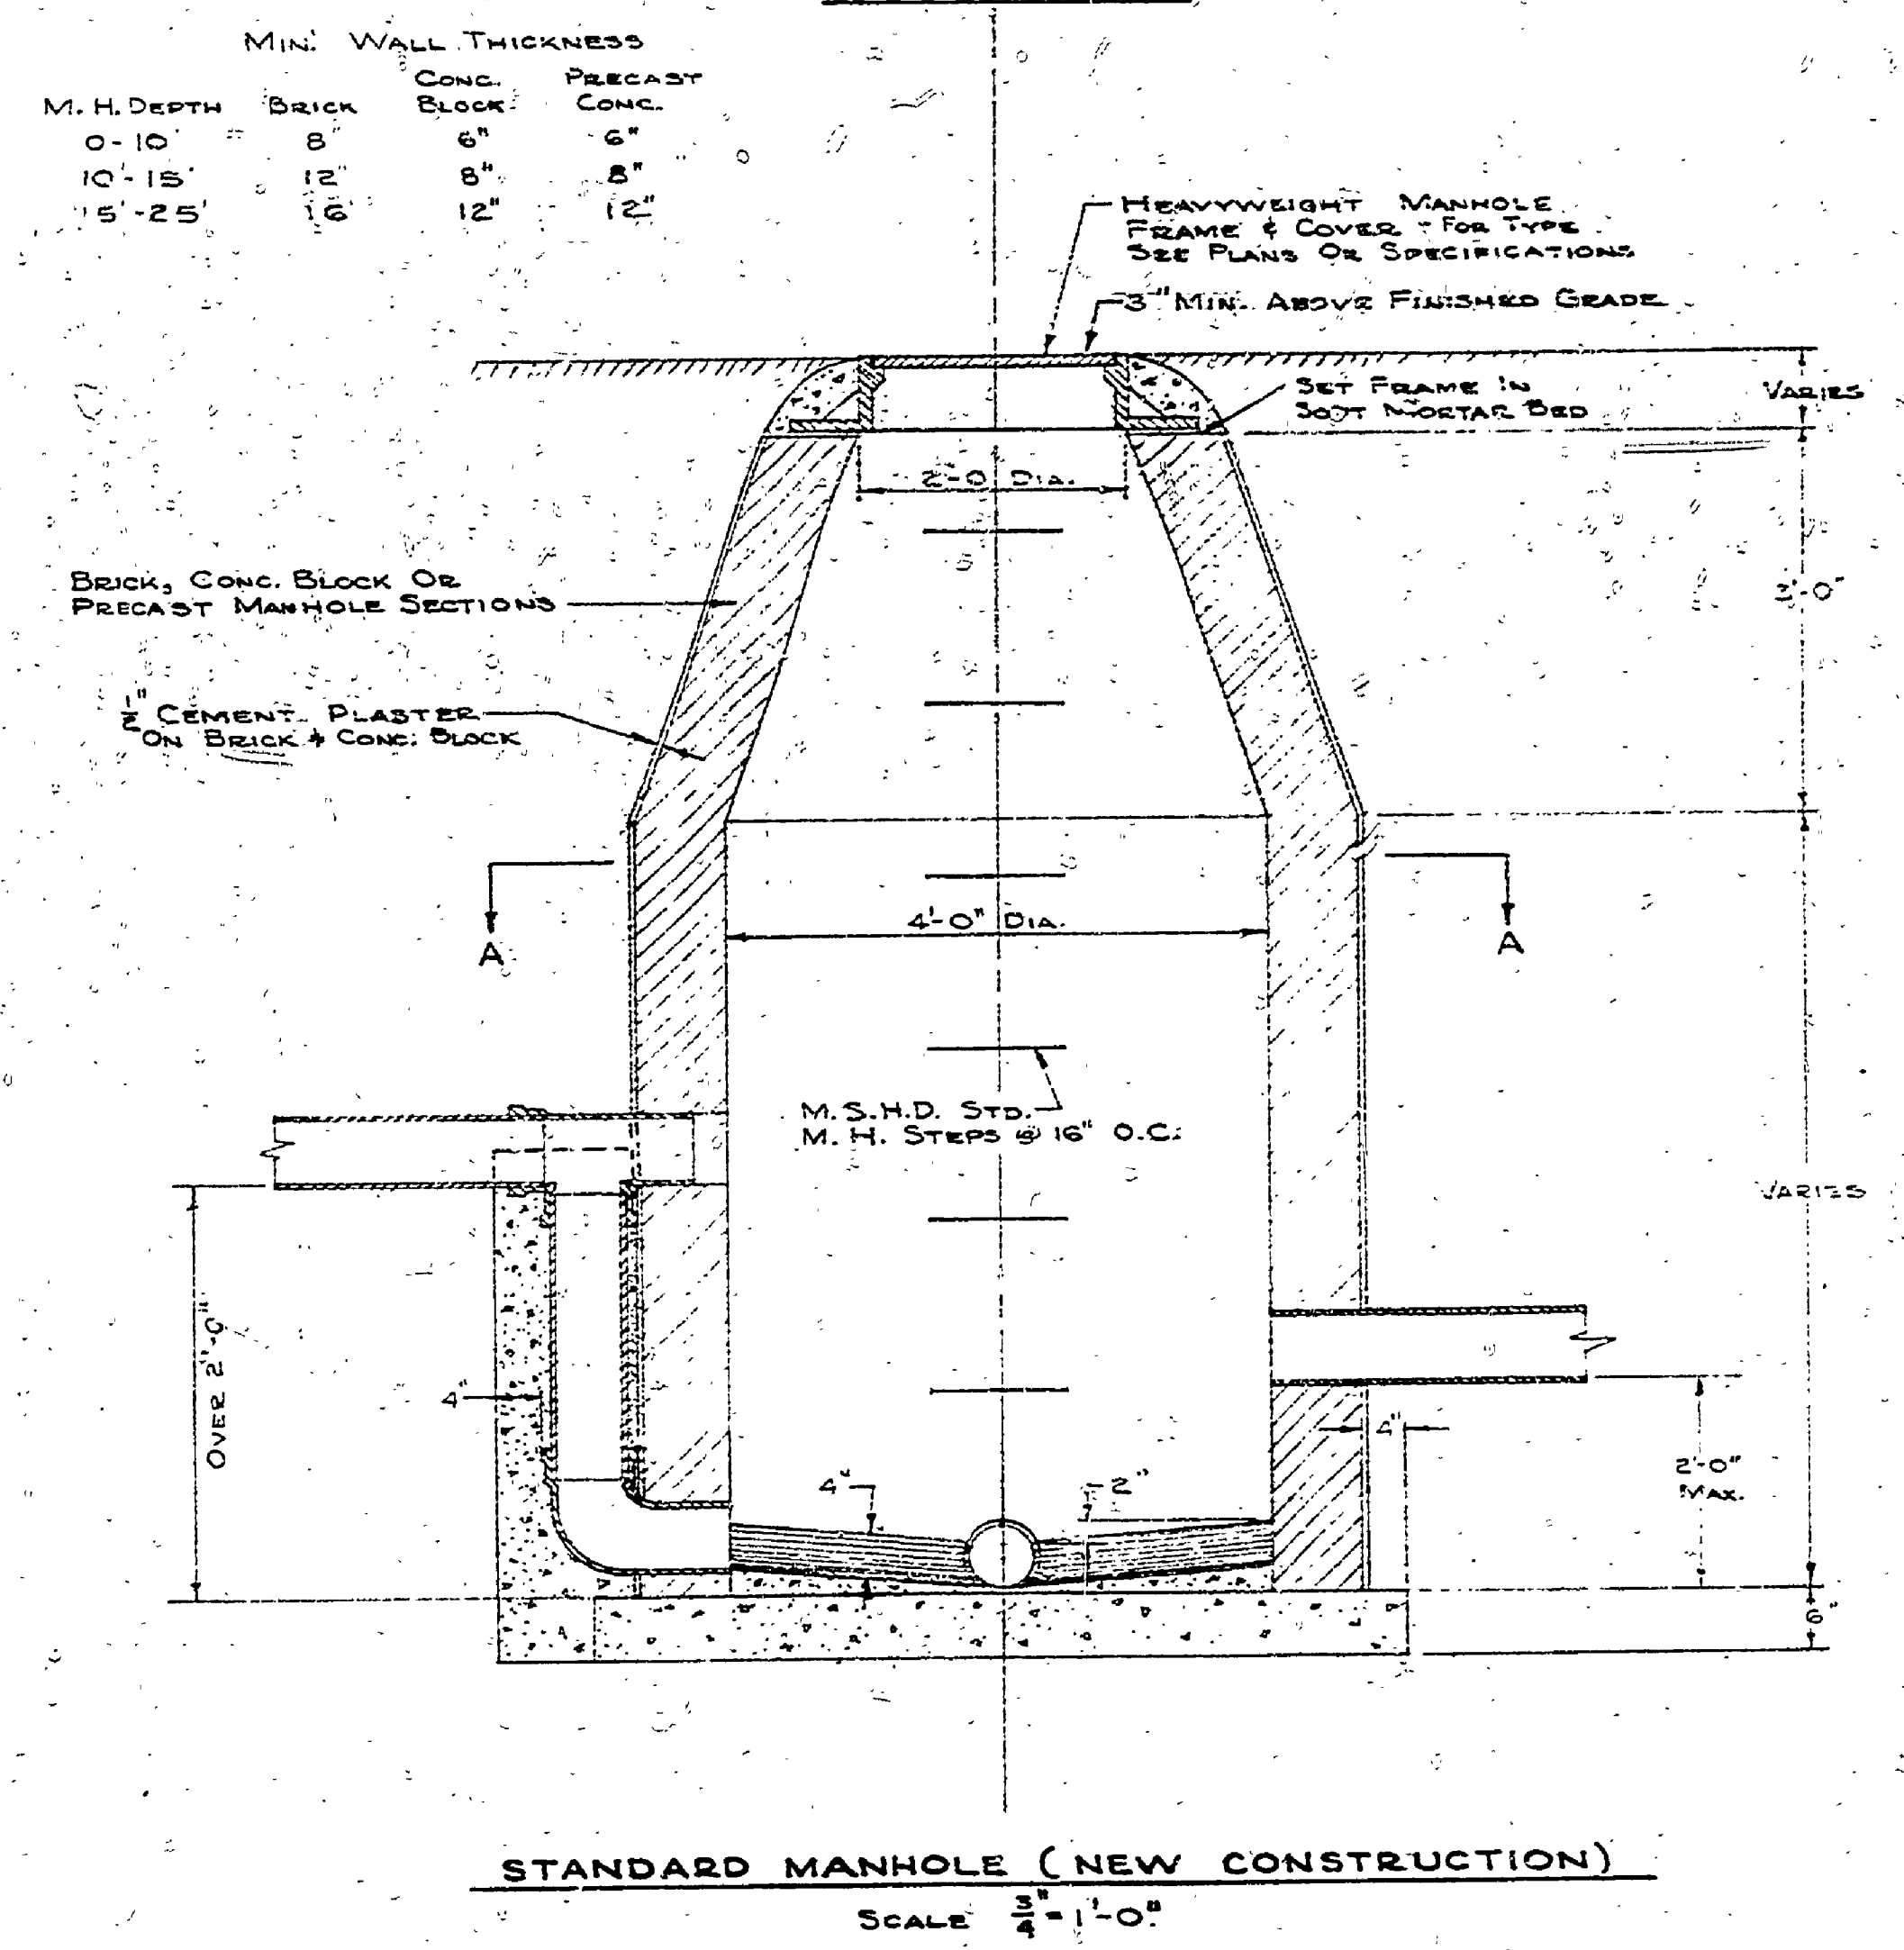
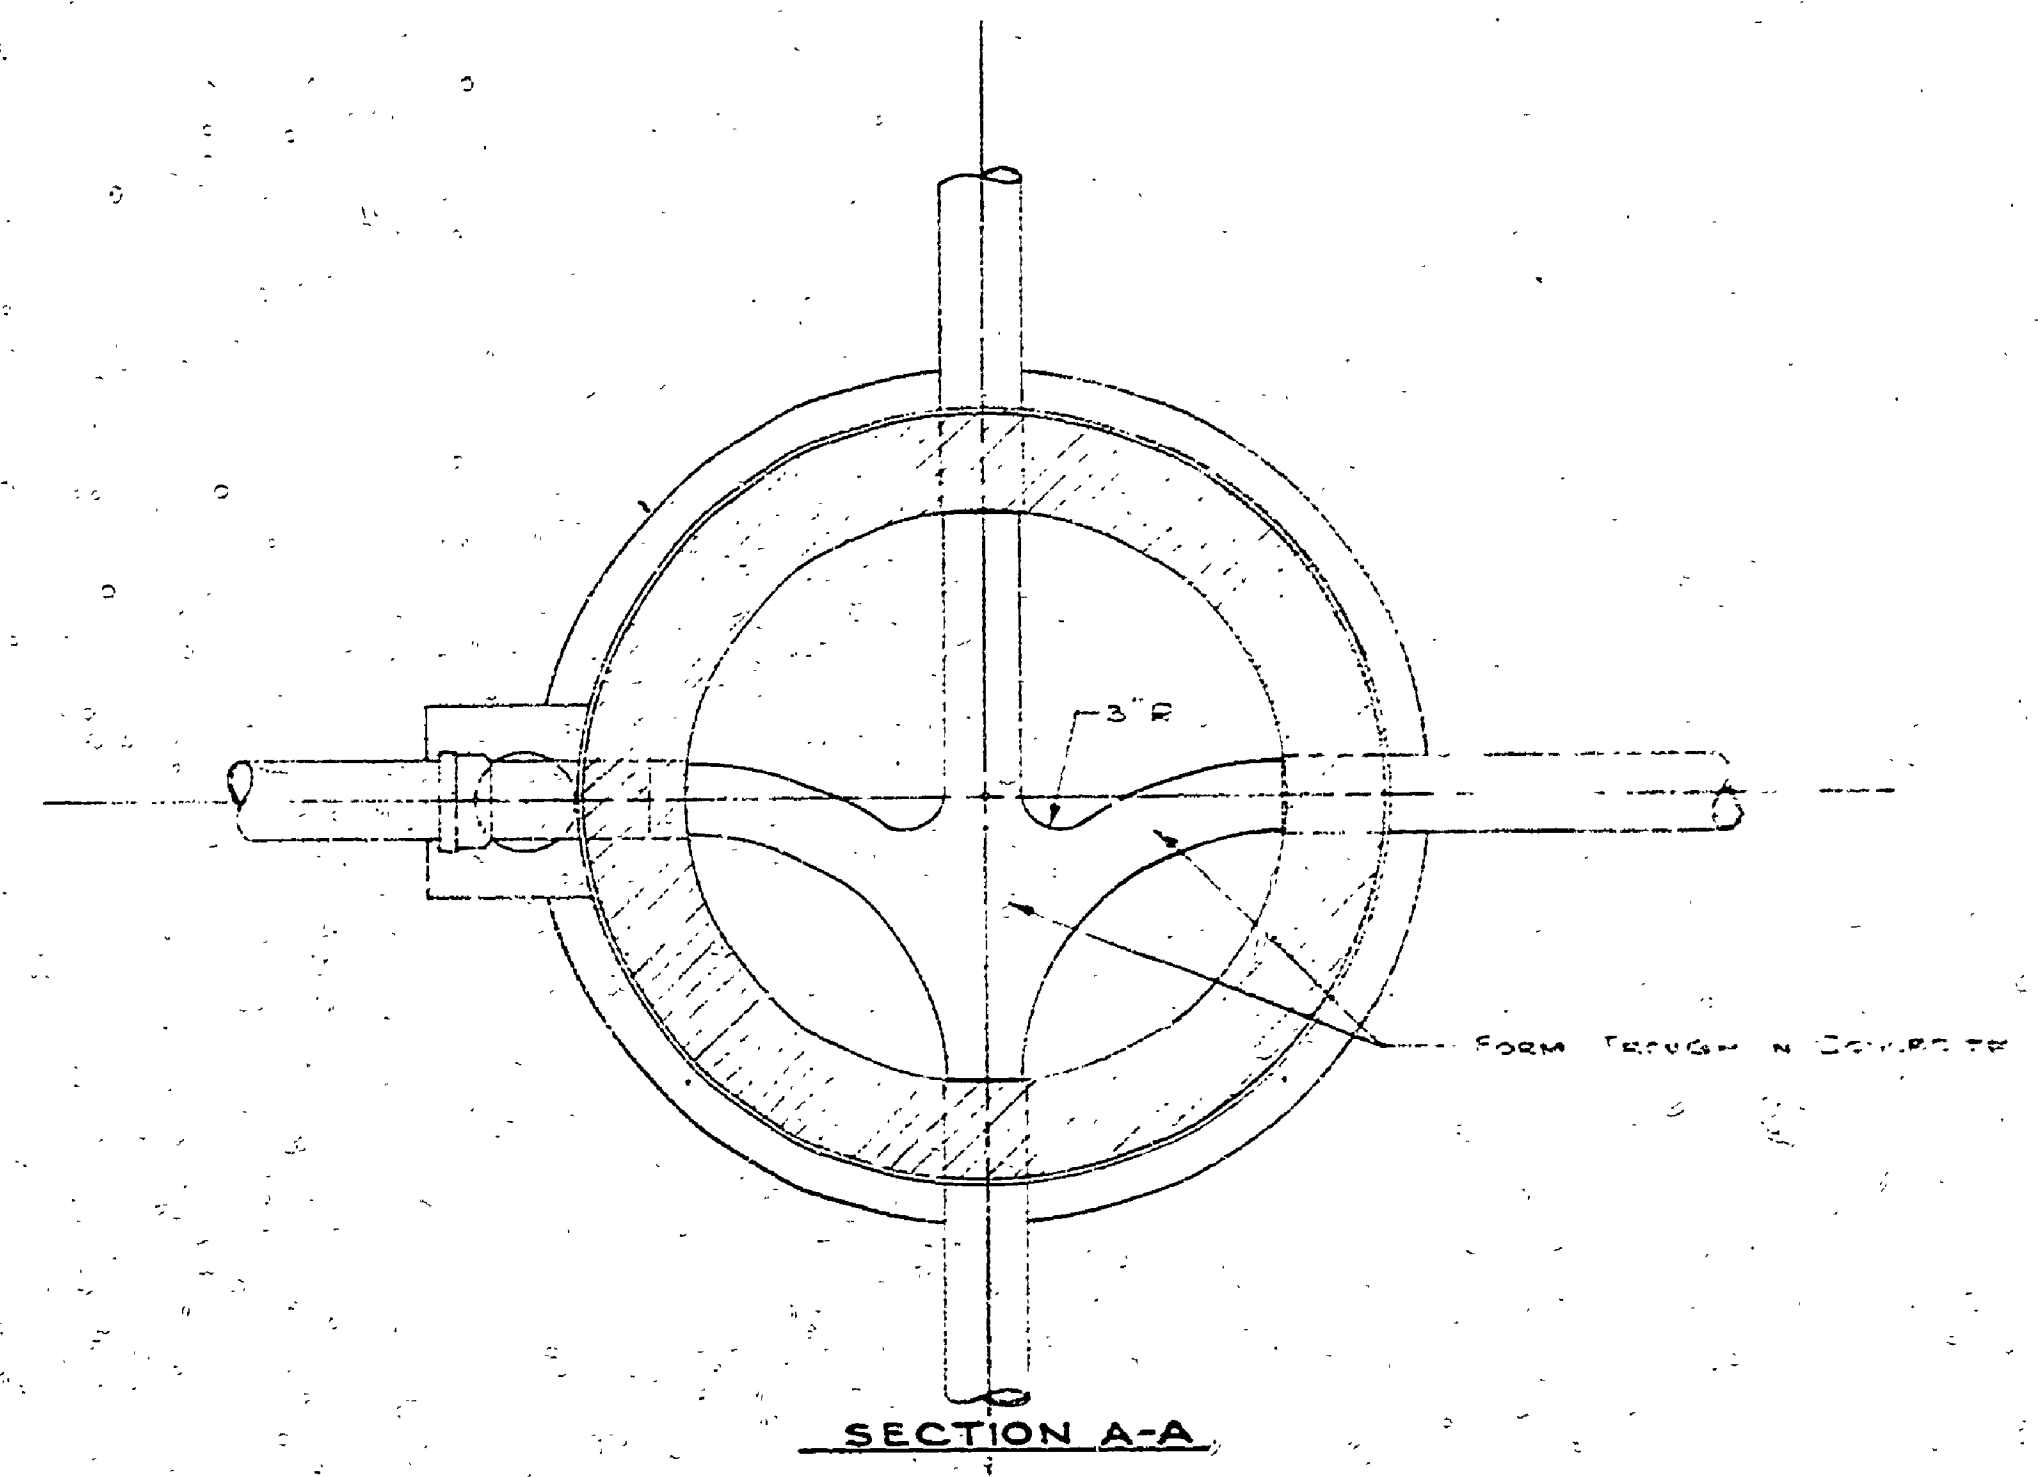
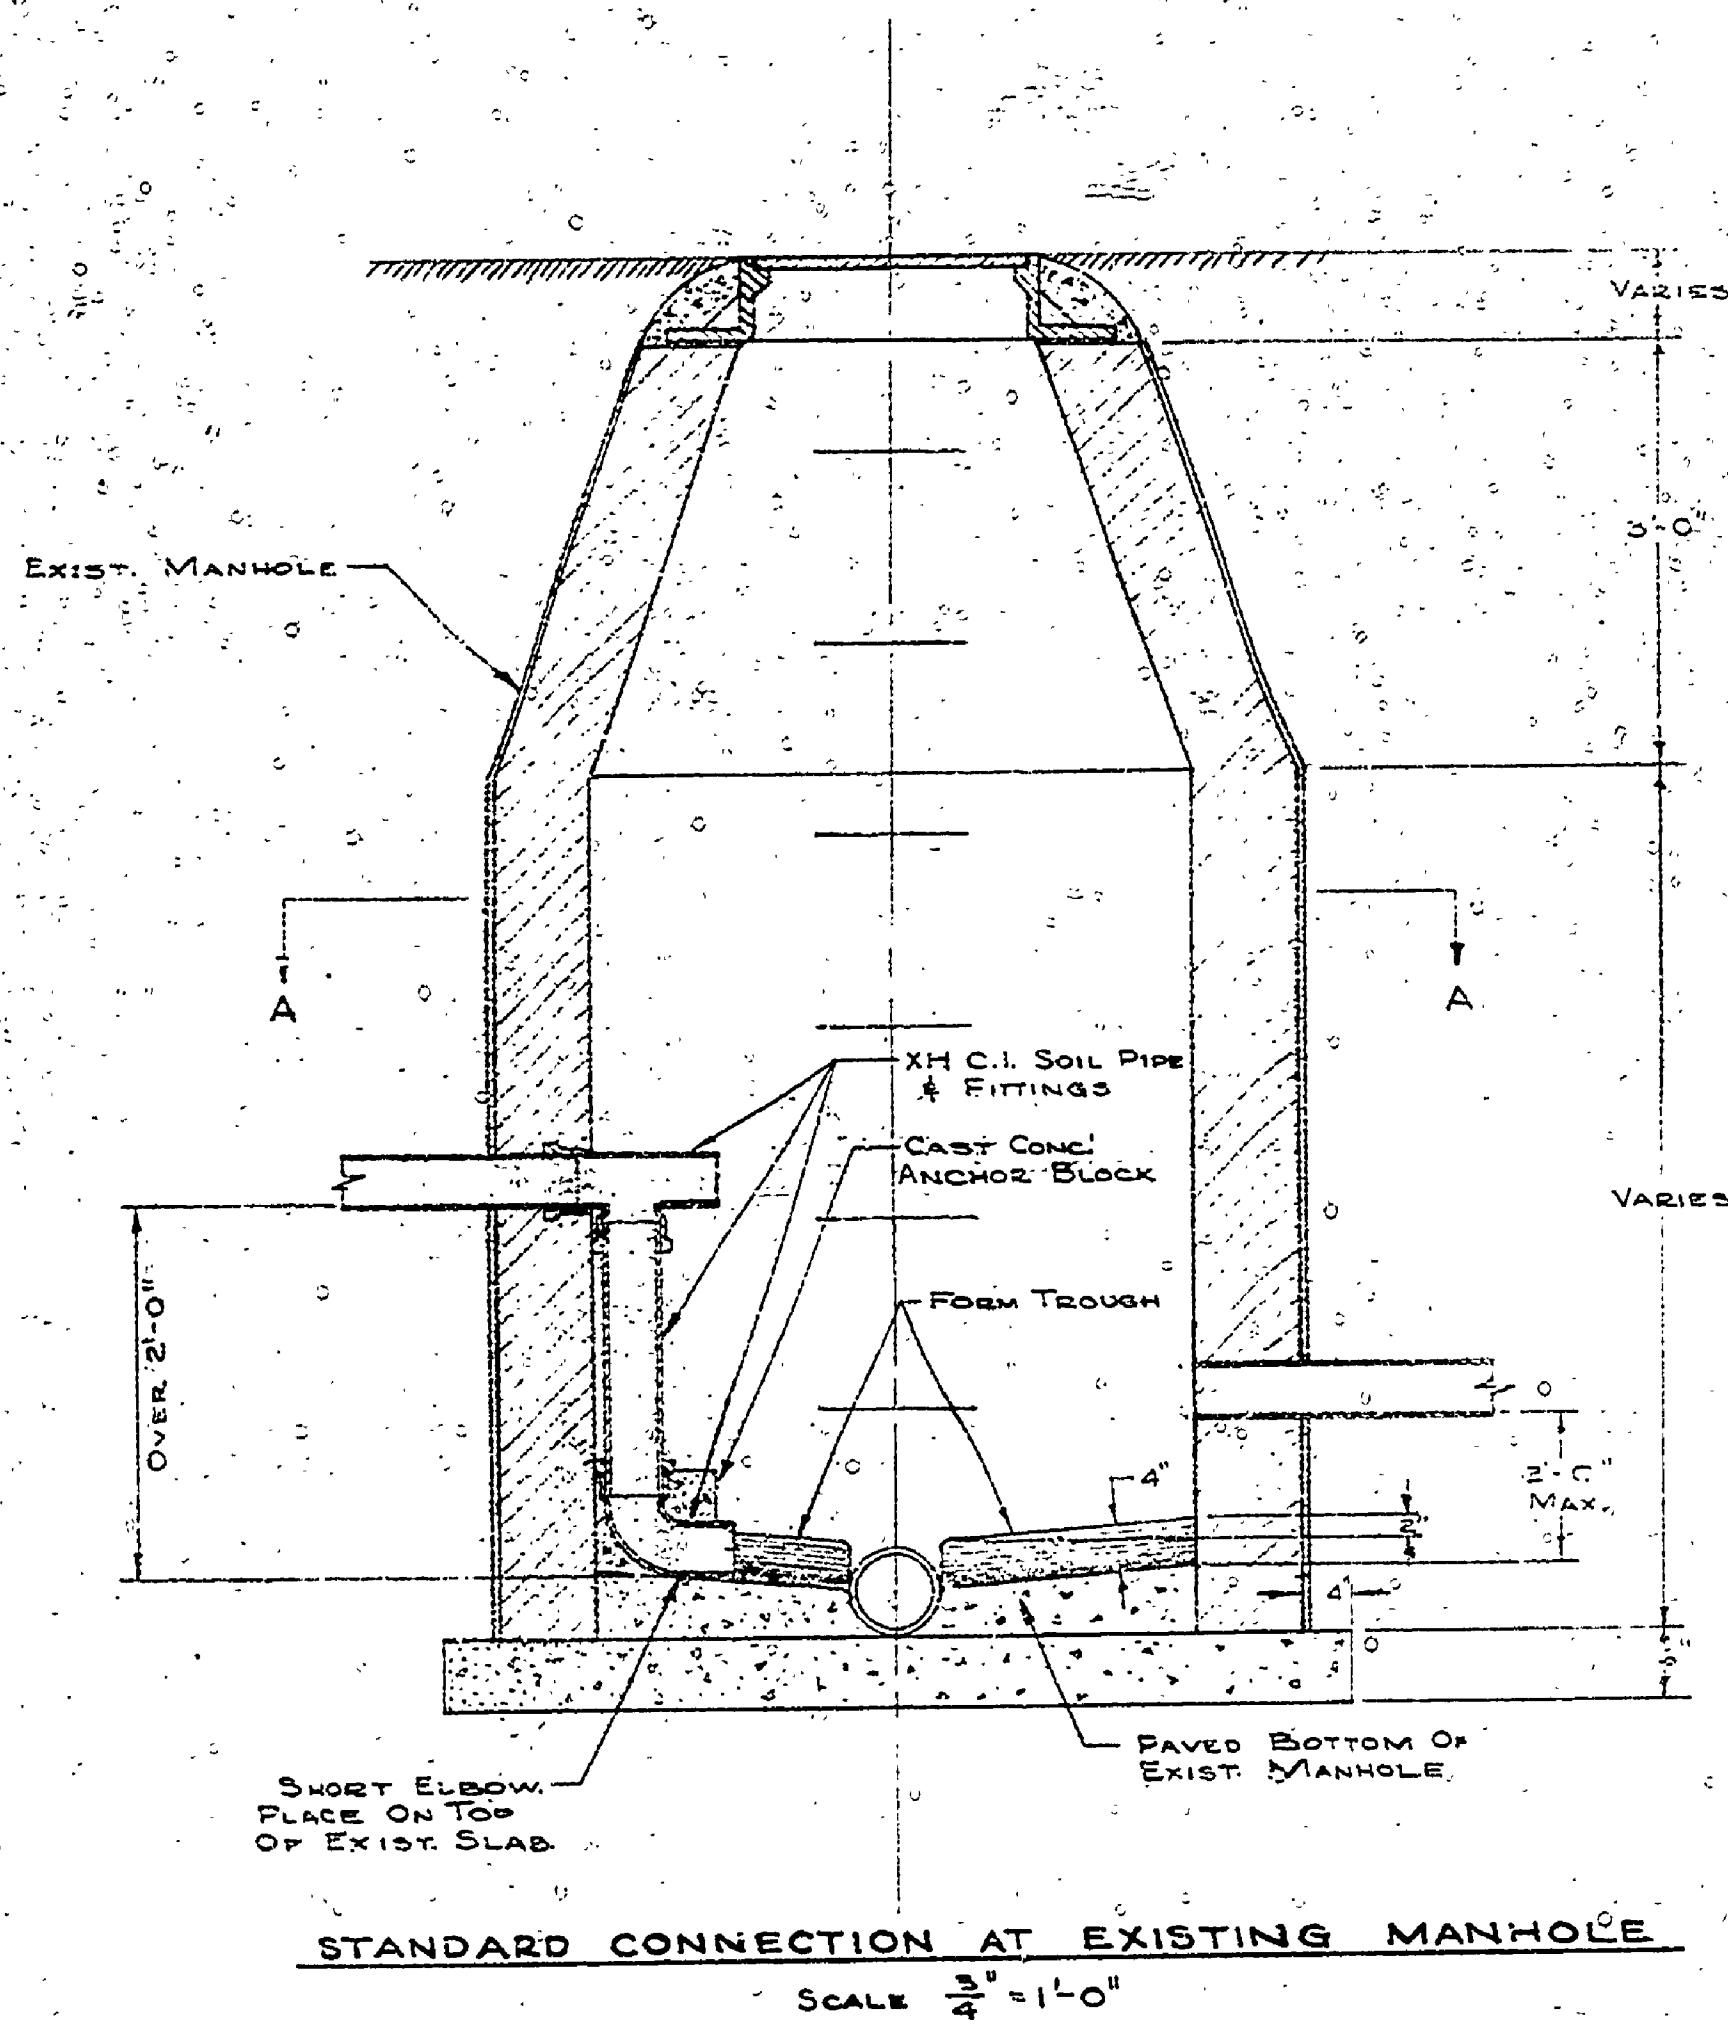


DESIGNED BY	DATE	REVIEWED	DATE	APPROVED	DATE	NO.	DATE	BY	REVISIONS	DATE	BY
ARCHITECTURAL		ENGINEERING				1			4		
LANDSCAPE						2			5		
						3			6		
DESIGNED BY											
DRAWN BY											
CHECKED BY											

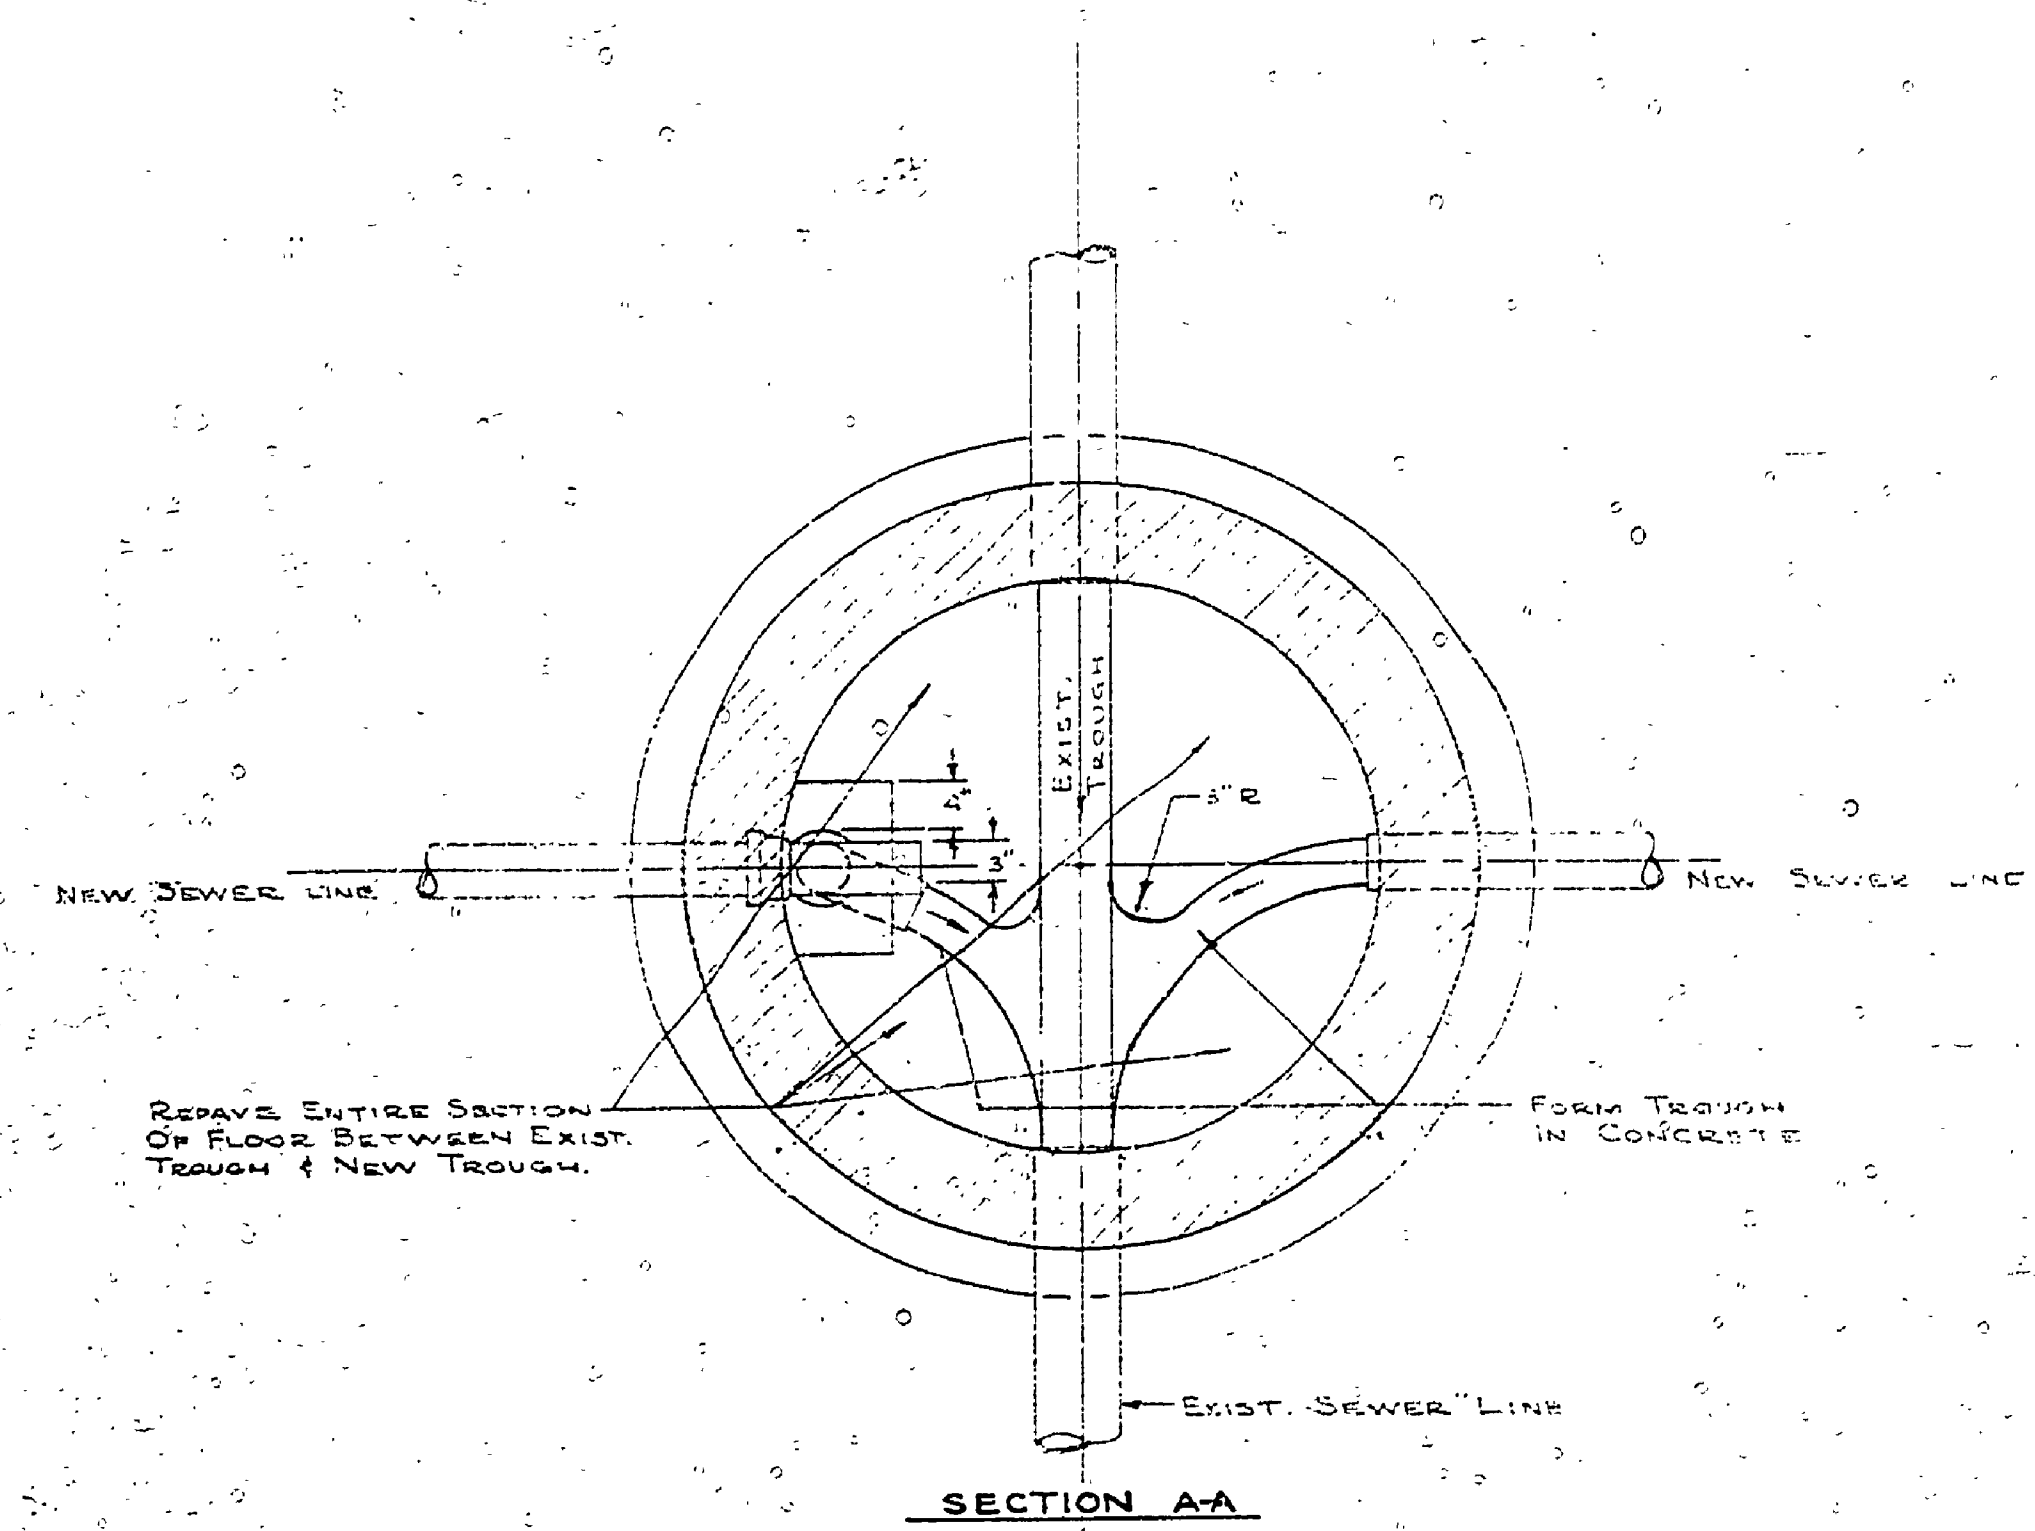

Earthwork Quantities
 Cut 1,113 Cu. Yds.
 Waste 1,338 Cu. Yds.
 NOTE: USE WASTE IN CAMPGROUND ROAD CONSTRUCTION

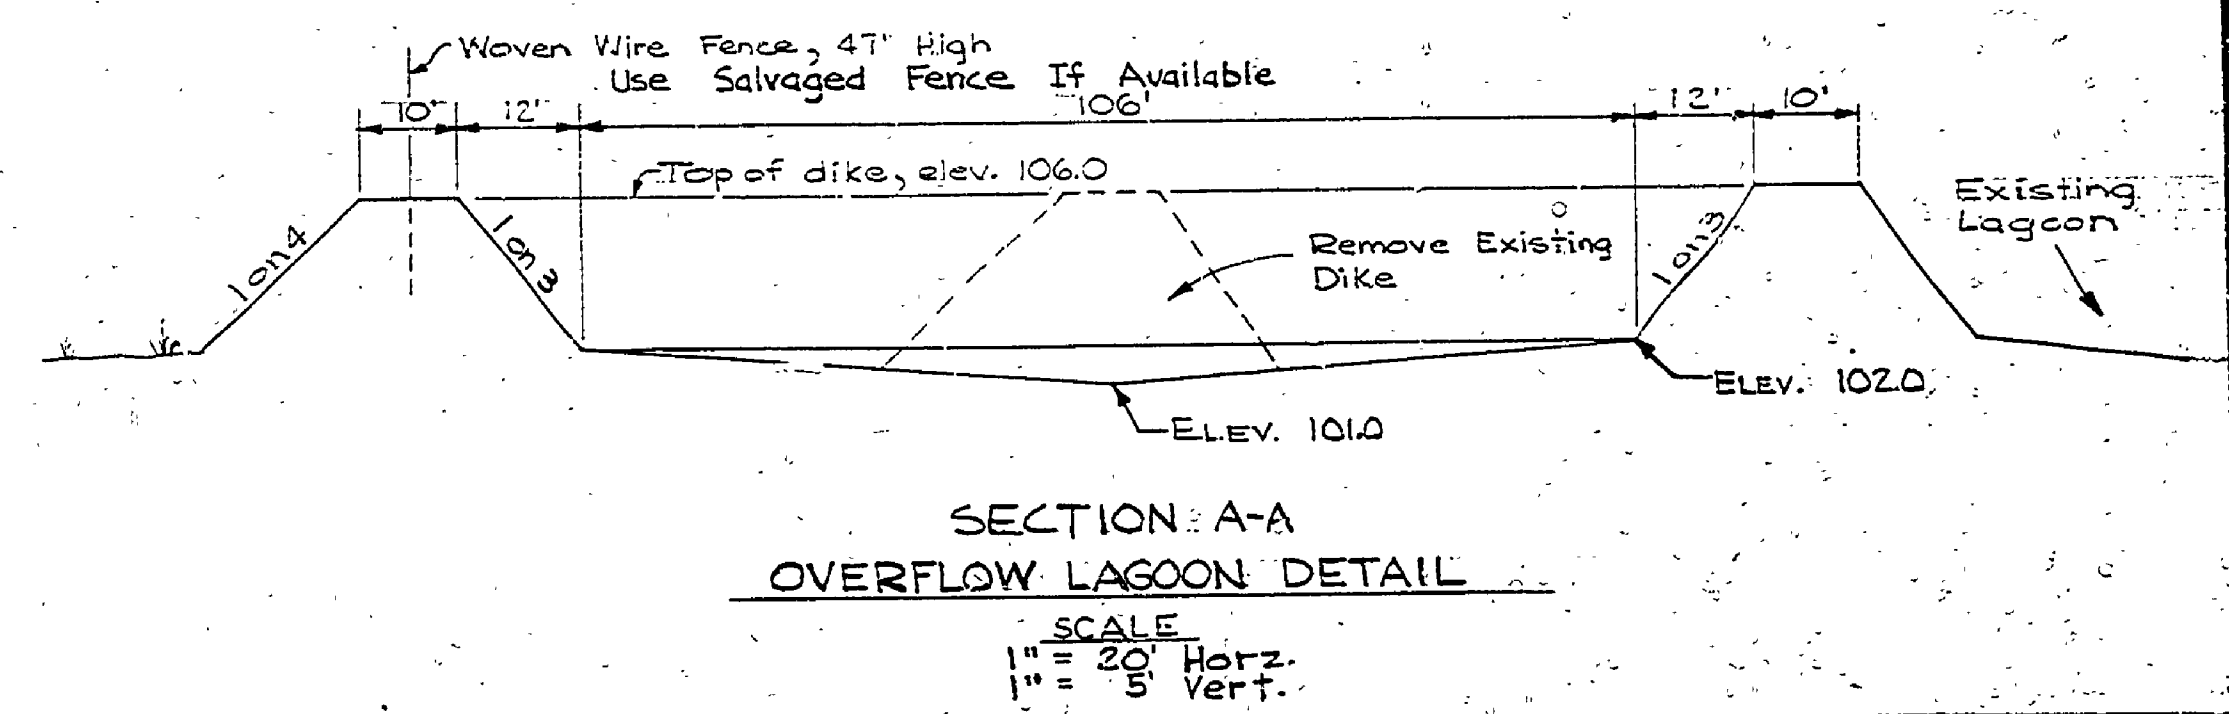

MICHIGAN
 DEPARTMENT OF CONSERVATION
 PARKS AND RECREATION DIVISION

STANDARD MANHOLE

SHEET NO. 5 OF 5
 PLAN NO. E-105