
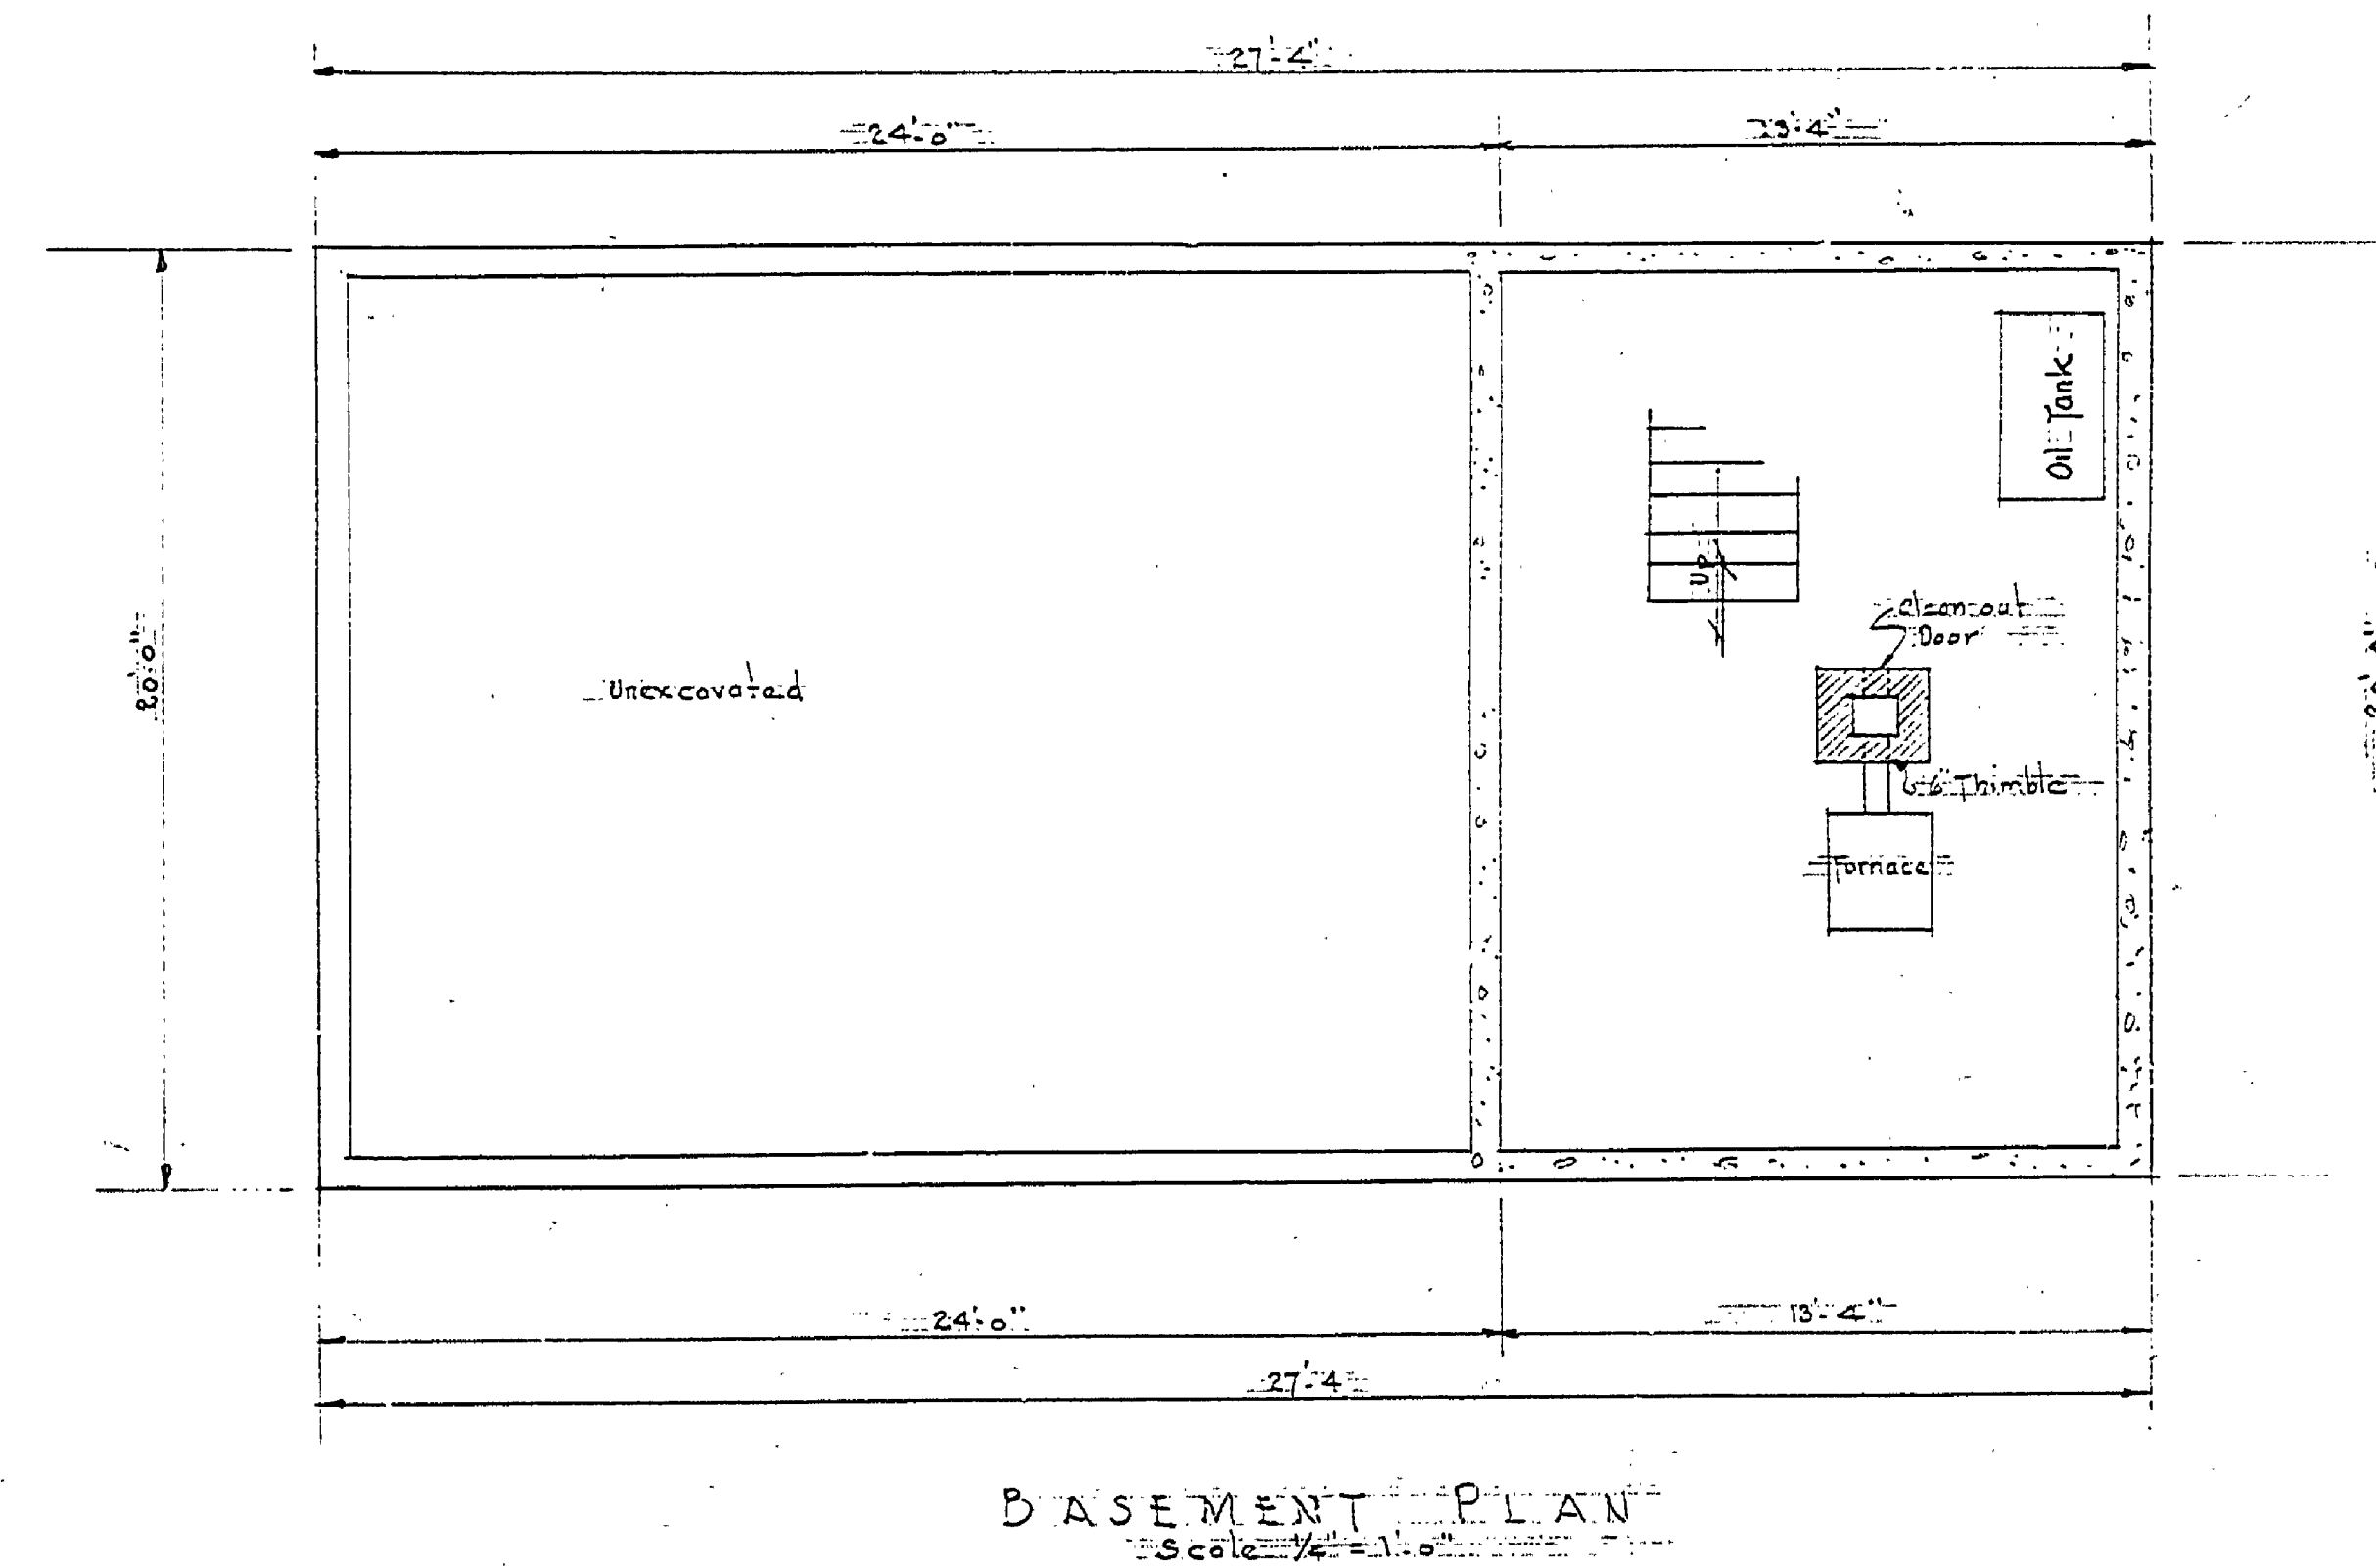


DRAWN BY		REVIEWED BY SECTIONS		APPROVED BY		REVISIONS		
		DATE		DATE	BY	NO.	DATE	BY
TRACED BY <i>W. T. 10/5/55</i>						1		4
CHECKED BY						2		5
DATE						3		6

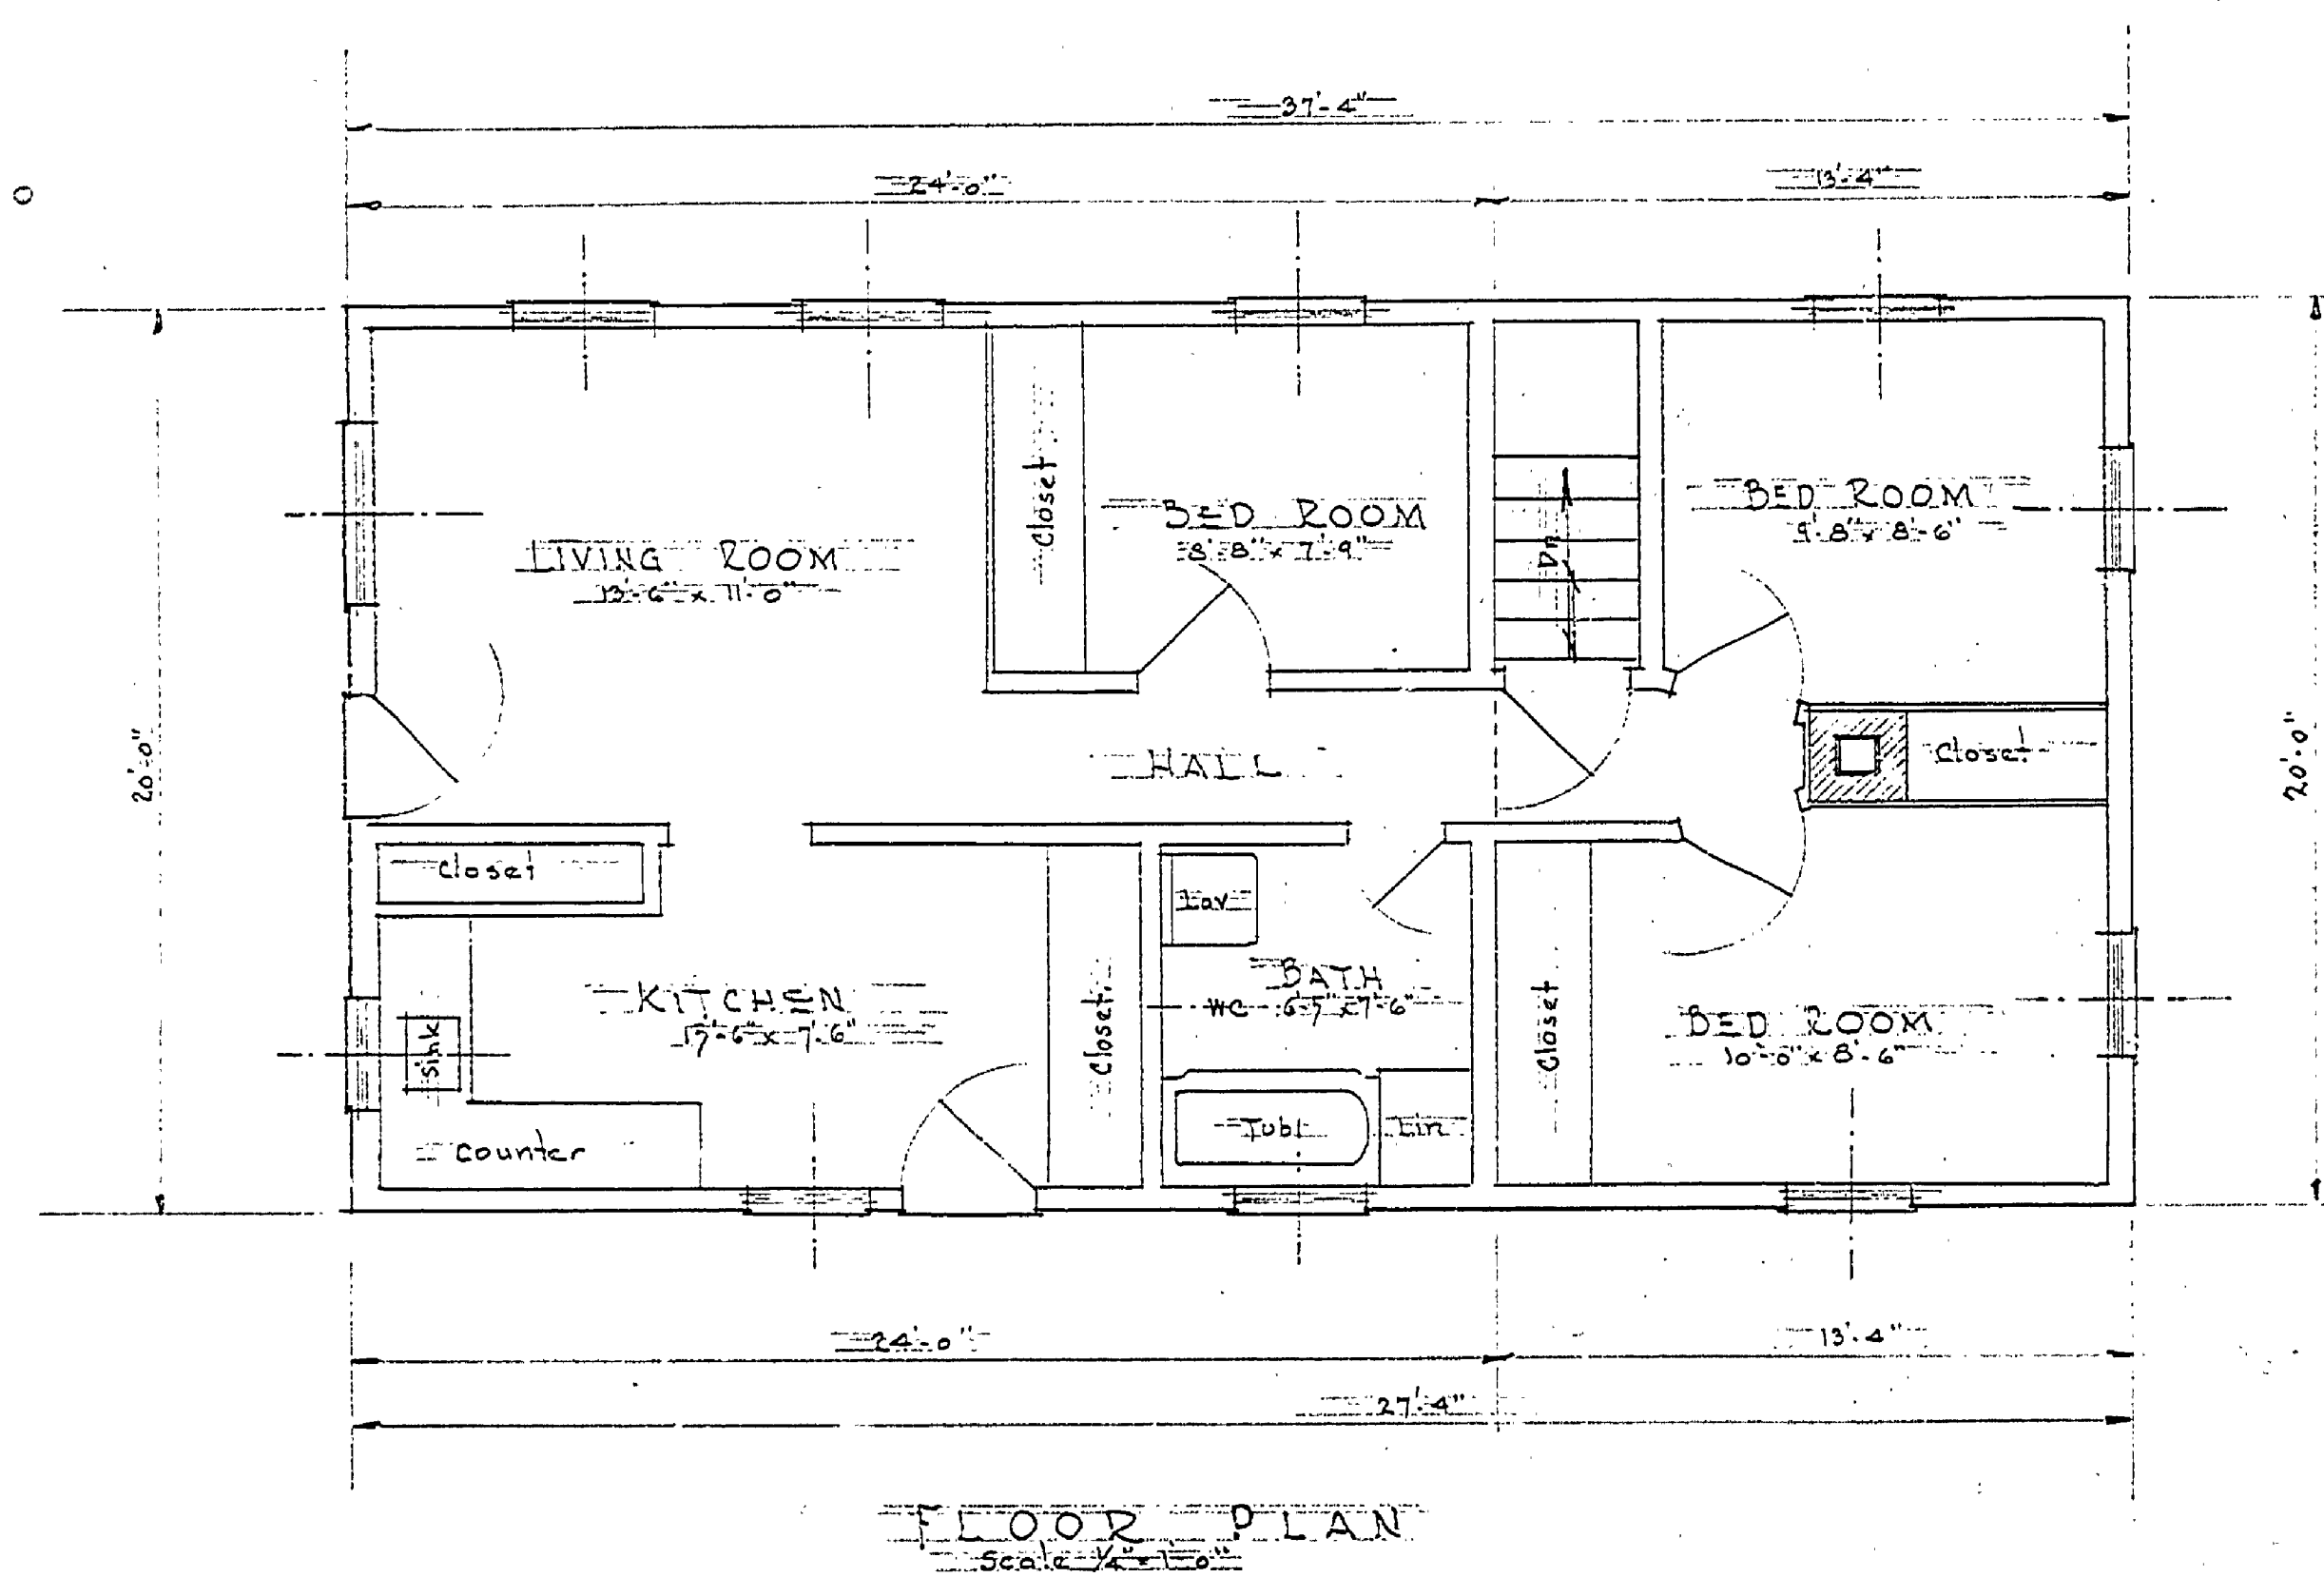

Note:-
Room sizes of Manager's Residence
were furnished by Mr. Doric on a
Sketch Plan.

Supercoded -
11/1/55
JW