


Township N. V south, Range K. IV East of Mer. (Mich. Ter.)

31

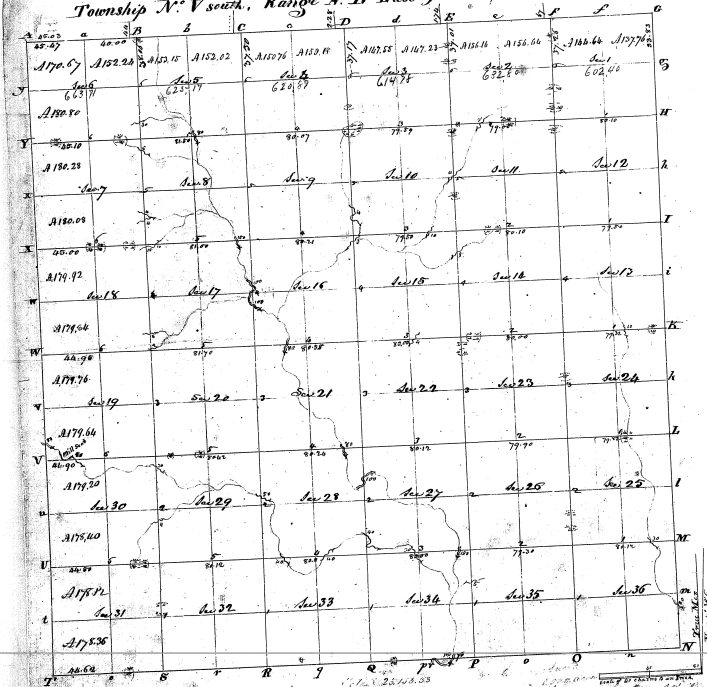

30-17

30-17

Concord to be correct with our instructions from Deacons for survey of the Indian title, being that the 25th day of June 1819. I have advanced this set and brought the above Township, and its lands, early and fully settled, it has not made any bonds for interest and all that as was reported to me a flat and describes in the field notes more than they are returned with this flat was the survey from office.

Testified this 25th day of Sept. 1819

J. H. B. [Signature]