
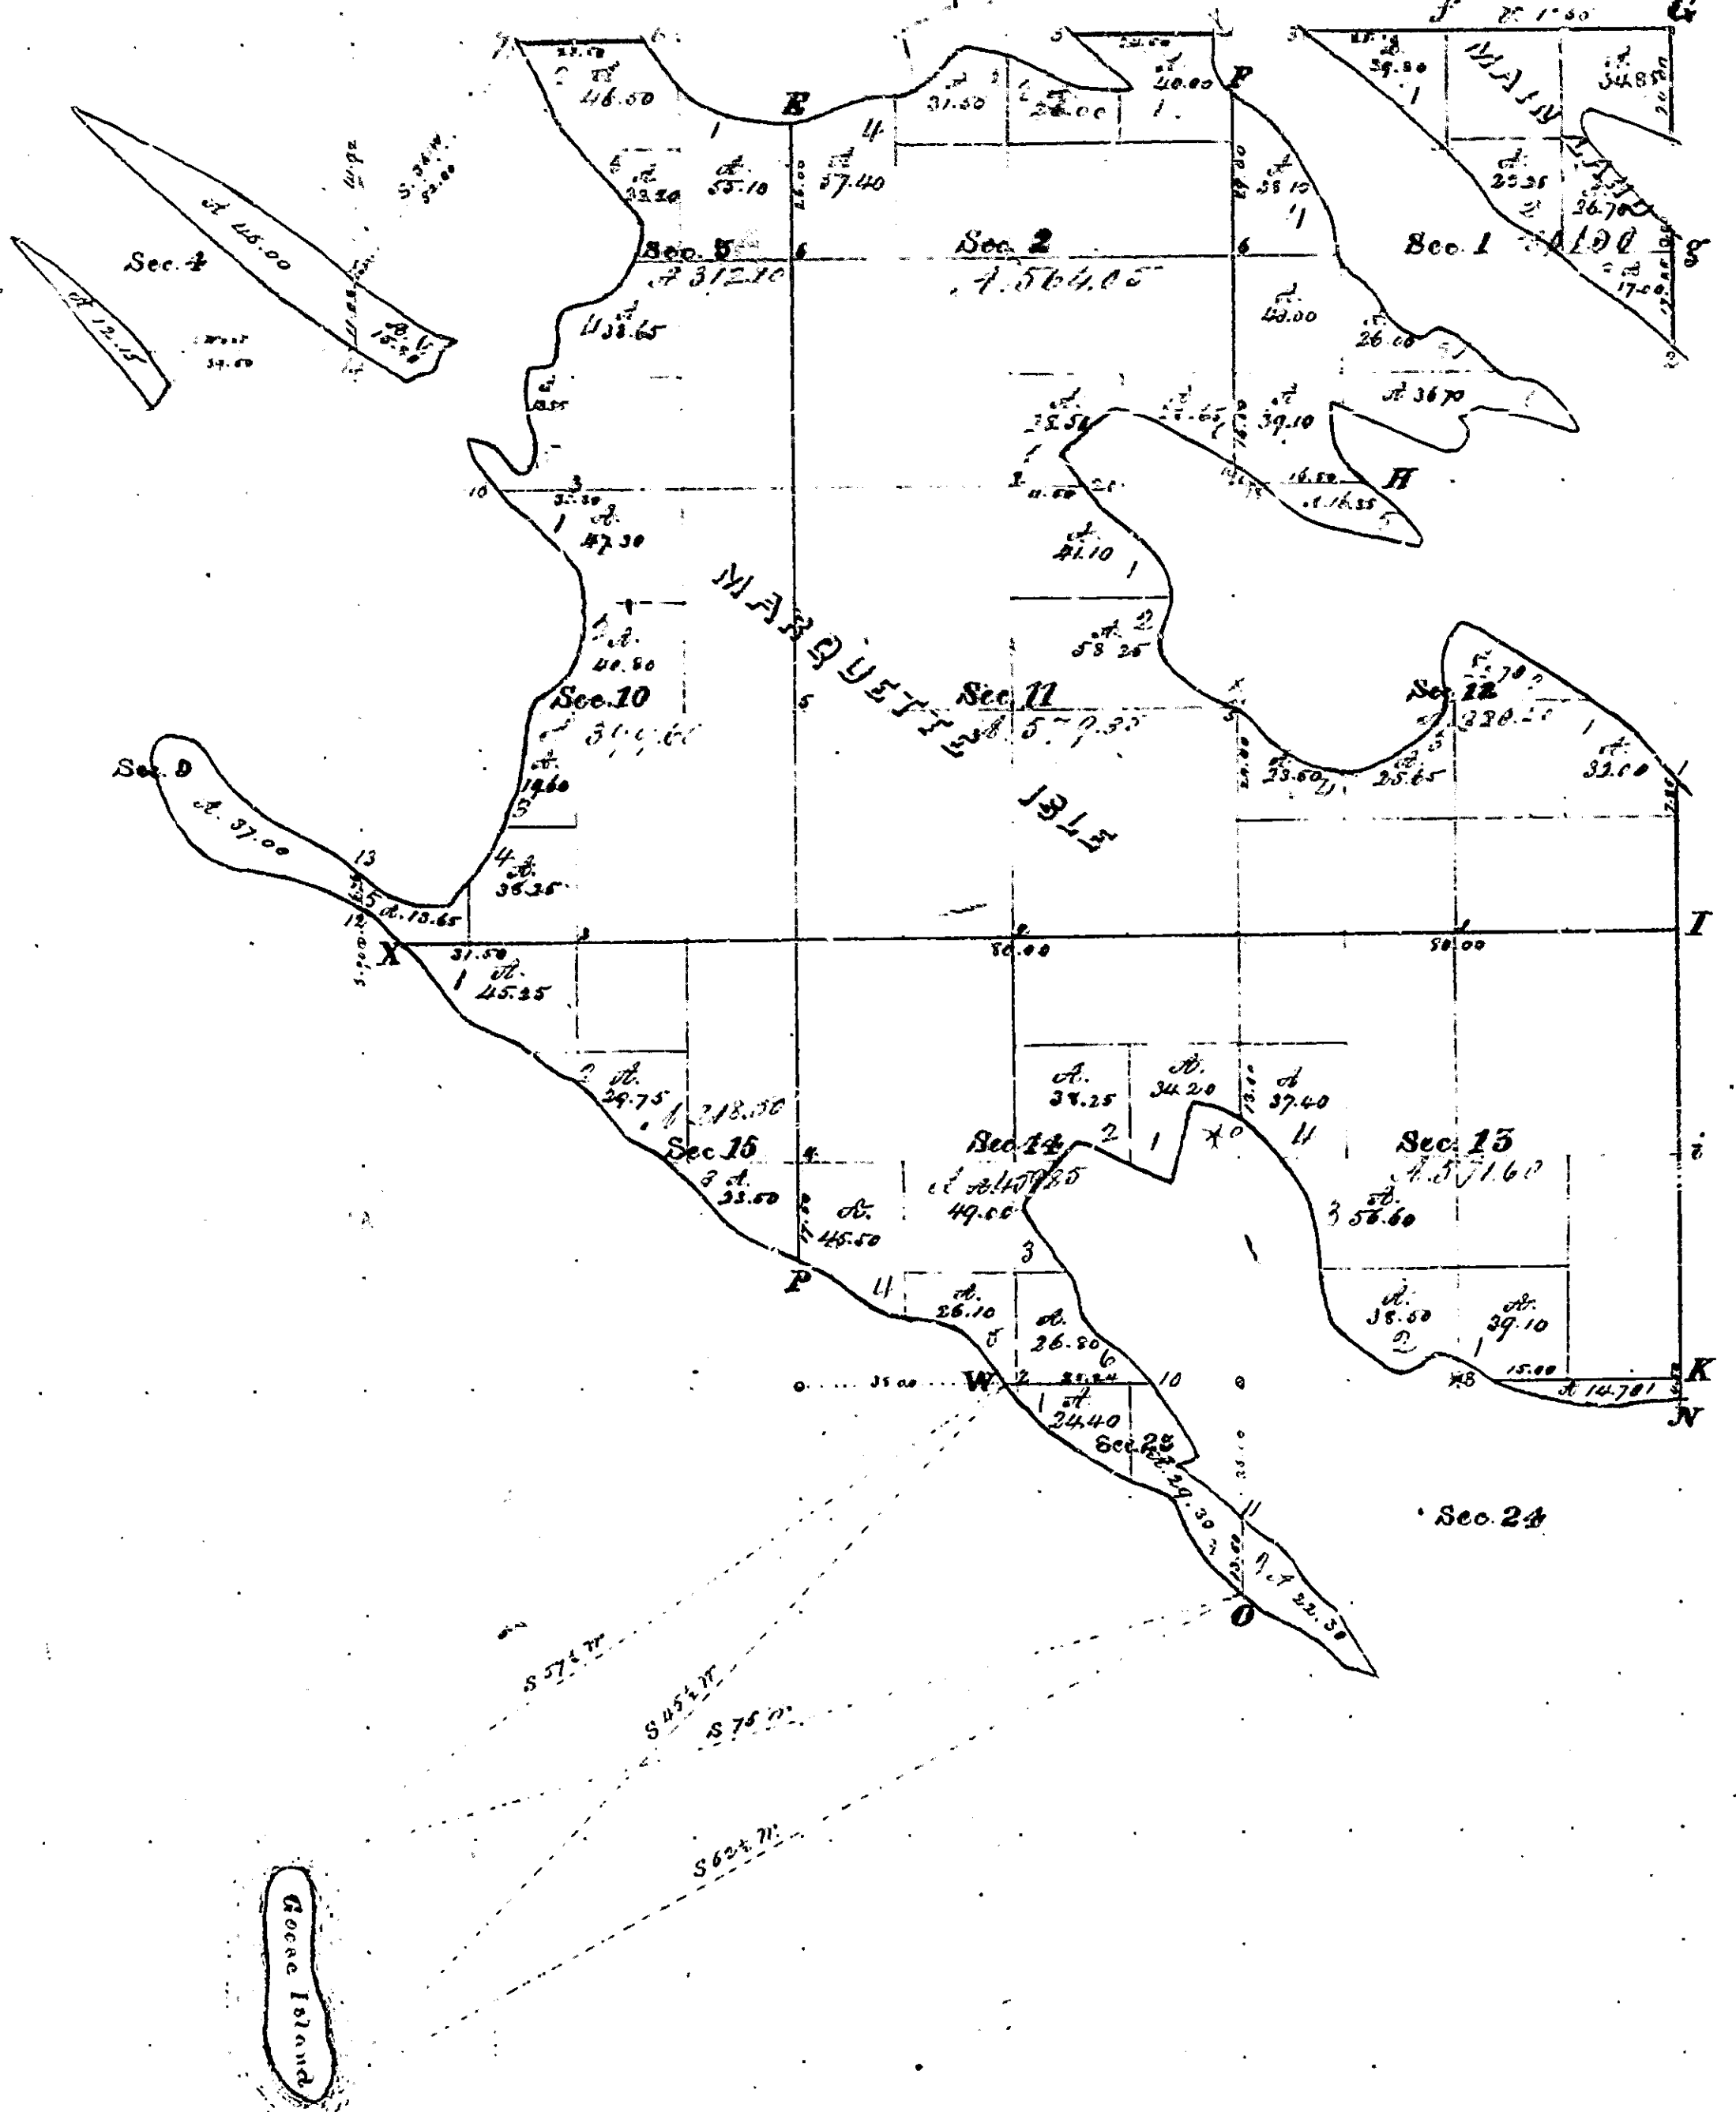


Township N^o 41N. Range N^o 1W.

Mer. Mich.

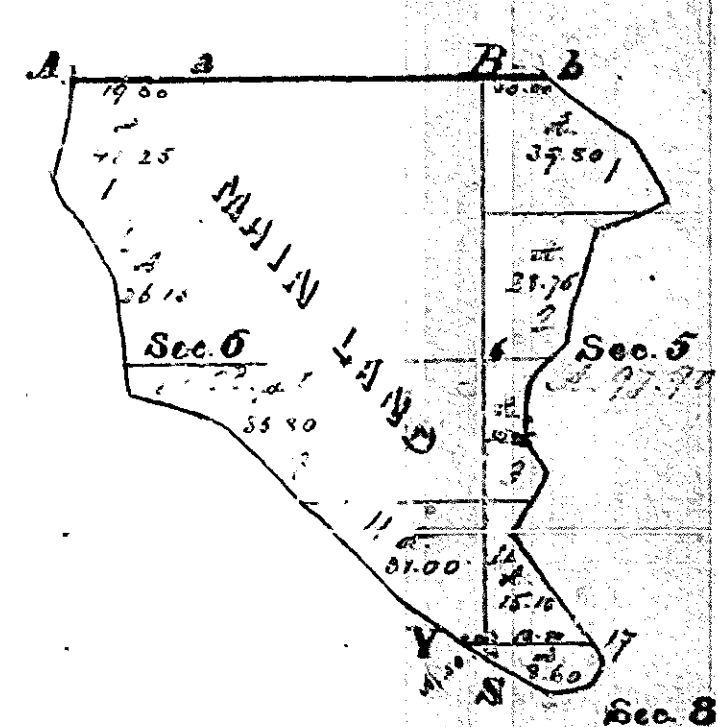

Standards of

Pasts Courses (Ch ^o Lk ^o)	Pasts Courses (Ch ^o Lk ^o)	Pasts Courses (Ch ^o Lk ^o)
33-36		

33-36 (E)

Total number of Acres 44,153.0

Survey Designated	By whom Surveyed	Date of Contract	Amount of Survey Ac - Ch ^o - Lk ^o	When Surveyed	When Charged in the Surveyors' Account
Township lines	J. S. ...	Nov 15 1847		3 ^d of 1847 - 4 th of 1848	
Subdivisions	J. S. ...	Apr 22 1850	36,412.93	3 ^d of 1850	

The above Map of Township No. 41 North of Range No. 1 West
Principal Meridian Michigan is truly conformable to the field notes
of the survey in all respects and is approved.

Surveyor General's Office
Lansing Michigan
Dec 15 1850
Decius Lyon, Sur. Genl.

Scale 40 Chains to an Inch