


Township 3° 49' N Range N° 29 W Mer. Mich.

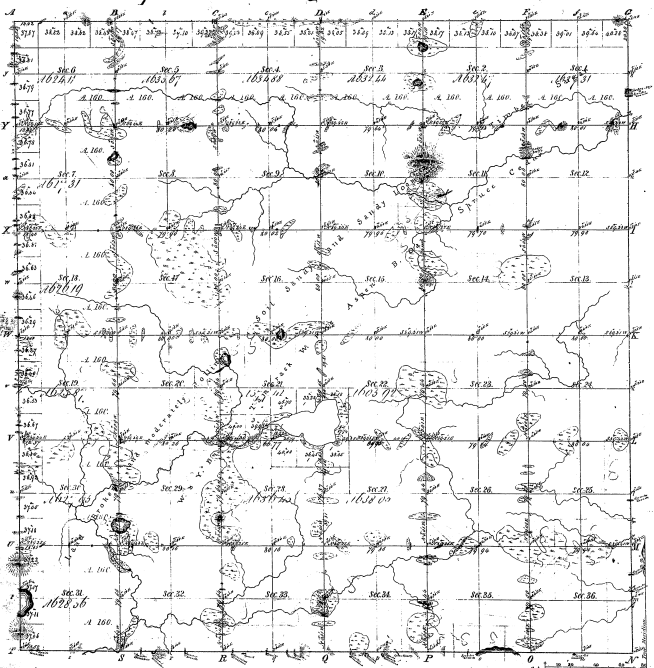

Meanders of			
Point Courses	Dist	Point Courses	Dist

45-5

Total number of Acres 21100.60

Acreage Designated	By Whom Acquired	Date of Contract	Amount of Acquiree	When Acquired	Proof for said Act in the Court, Book & page
Township Area	2,277.00 Acres	South 7, 1846	18 32 18	3 ^d June 1848	
Indivisions	2,277.00	Bound	46 72 27	3 ^d June 1862	

The above Map of Township 3° 49' N. of Range N° 29 W. of Principal Meridian Michigan is truly conformable to the field notes of the survey thereof, in file in this Office, which have been examined and approved by the Survey General's Office.

Edw. S. Chapman
 Survey General's Office
 Detroit August 19, 1853.

Edw. S. Chapman
 Survey General