

# SURVEY MAP

## PART OF SECTIONS 30 & 31, T26N-R12W

### GREEN LAKE TOWNSHIP, GRAND TRAVERSE COUNTY, MICHIGAN

#### LEGEND

- ◆ GOVERNMENT CORNER
- SET 5/8" X 3/4" STEEL REBAR WITH 2" ALUMINUM CAP AND BLUE CARBONITE MARKER
- FOUND MONUMENT, 1/2" REBAR UNLESS OTHERWISE NOTED
- FOUND CONCRETE MONUMENT
- (R) RECORDED
- (M) MEASURED
- CENTERLINE ROAD
- - - CENTERLINE GRAVEL DRIVES
- - - SECTION LINE
- LINE SURVEYED
- - - OVERHEAD ELECTRIC

THIS BAR REPRESENTS ONE INCH ON THE ORIGINAL DRAWING. USE TO VERIFY REPRODUCTION SCALE.



#### SURVEY REPORT

PURPOSE: THIS SURVEY WAS EXECUTED FOR THE PURPOSE OF DELINEATING THE BOUNDARY OF CERTAIN STATE OWNED LANDS FOR USE BY FOREST RESOURCES DIVISION IN THE PROPER ADMINISTRATION OF SAID LANDS.

CONTROLLING CORNERS: DESCRIPTION OF CORNERS AS NOTED HEREON WITH COMPLETE CORNER DESCRIPTION, HISTORY AND WITNESSES ON LAND CORNER RECORDATION CERTIFICATES AS FILED AT THE COUNTY REGISTER OF DEEDS OFFICE PER PA 74 OF 1970.

SURVEY NOTES: BEARINGS RELATE TO MICHIGAN STATE PLANE COORDINATES, NAD83, CENTRAL ZONE, NA2011. THE NEAREST CONTROL MONUMENT FROM WHICH THE COORDINATES HEREON WERE DETERMINED WAS TRAVERSE CITY COR STATION; THE METHOD OF SURVEY WAS GNSS; THE DESCRIBED CONTROL MONUMENT AND ITS COORDINATES WERE ESTABLISHED AND DETERMINED IN CONFORMANCE WITH THE SPECIFICATIONS IN MCL 54.235a. COMBINED SCALE FACTOR: 1.00010028028403.

ALL MEASUREMENTS ARE IN INTERNATIONAL GRID FEET AND DECIMALS THEREOF. ALL RECORD MEASUREMENTS ARE IN GROUND FEET AND DECIMALS THEREOF.

CERTIFICATION: I HEREBY CERTIFY THAT THE MAP DELINEATED HEREON IS A TRUE REPRESENTATION OF THE FINDINGS OF THIS SURVEY AND THAT THE MONUMENTS FOUND OR ESTABLISHED AND MEASUREMENTS MADE ARE AS SHOWN HEREON.

CHARLES H. HEIN, PS 43056

ISSUED FOR:  
10-20-20 CLIENT REVIEW  
11-20-20 CLIENT USE

REVISIONS:  
SCALE 1" = 500'  
SHEET: 1 OF 2  
PROJECT NO: 10740

MICHIGAN DNR  
ATTN: JEREMY PIPP, PS  
DNR NUMBER: FM 41-18


SECTIONS 30 & 31, T26N-R12W  
GREEN LAKE TOWNSHIP  
GRAND TRAVERSE COUNTY, MICHIGAN  
BOUNDARY AND RETRACEMENT  
SURVEY

3503 VANDYKE  
MARLETTE, MI 48453  
810.346.2200  
Info@MuxlowSurveying.com  
MuxlowSurveying.com

# MUXLOW

# SURVEYING

V1

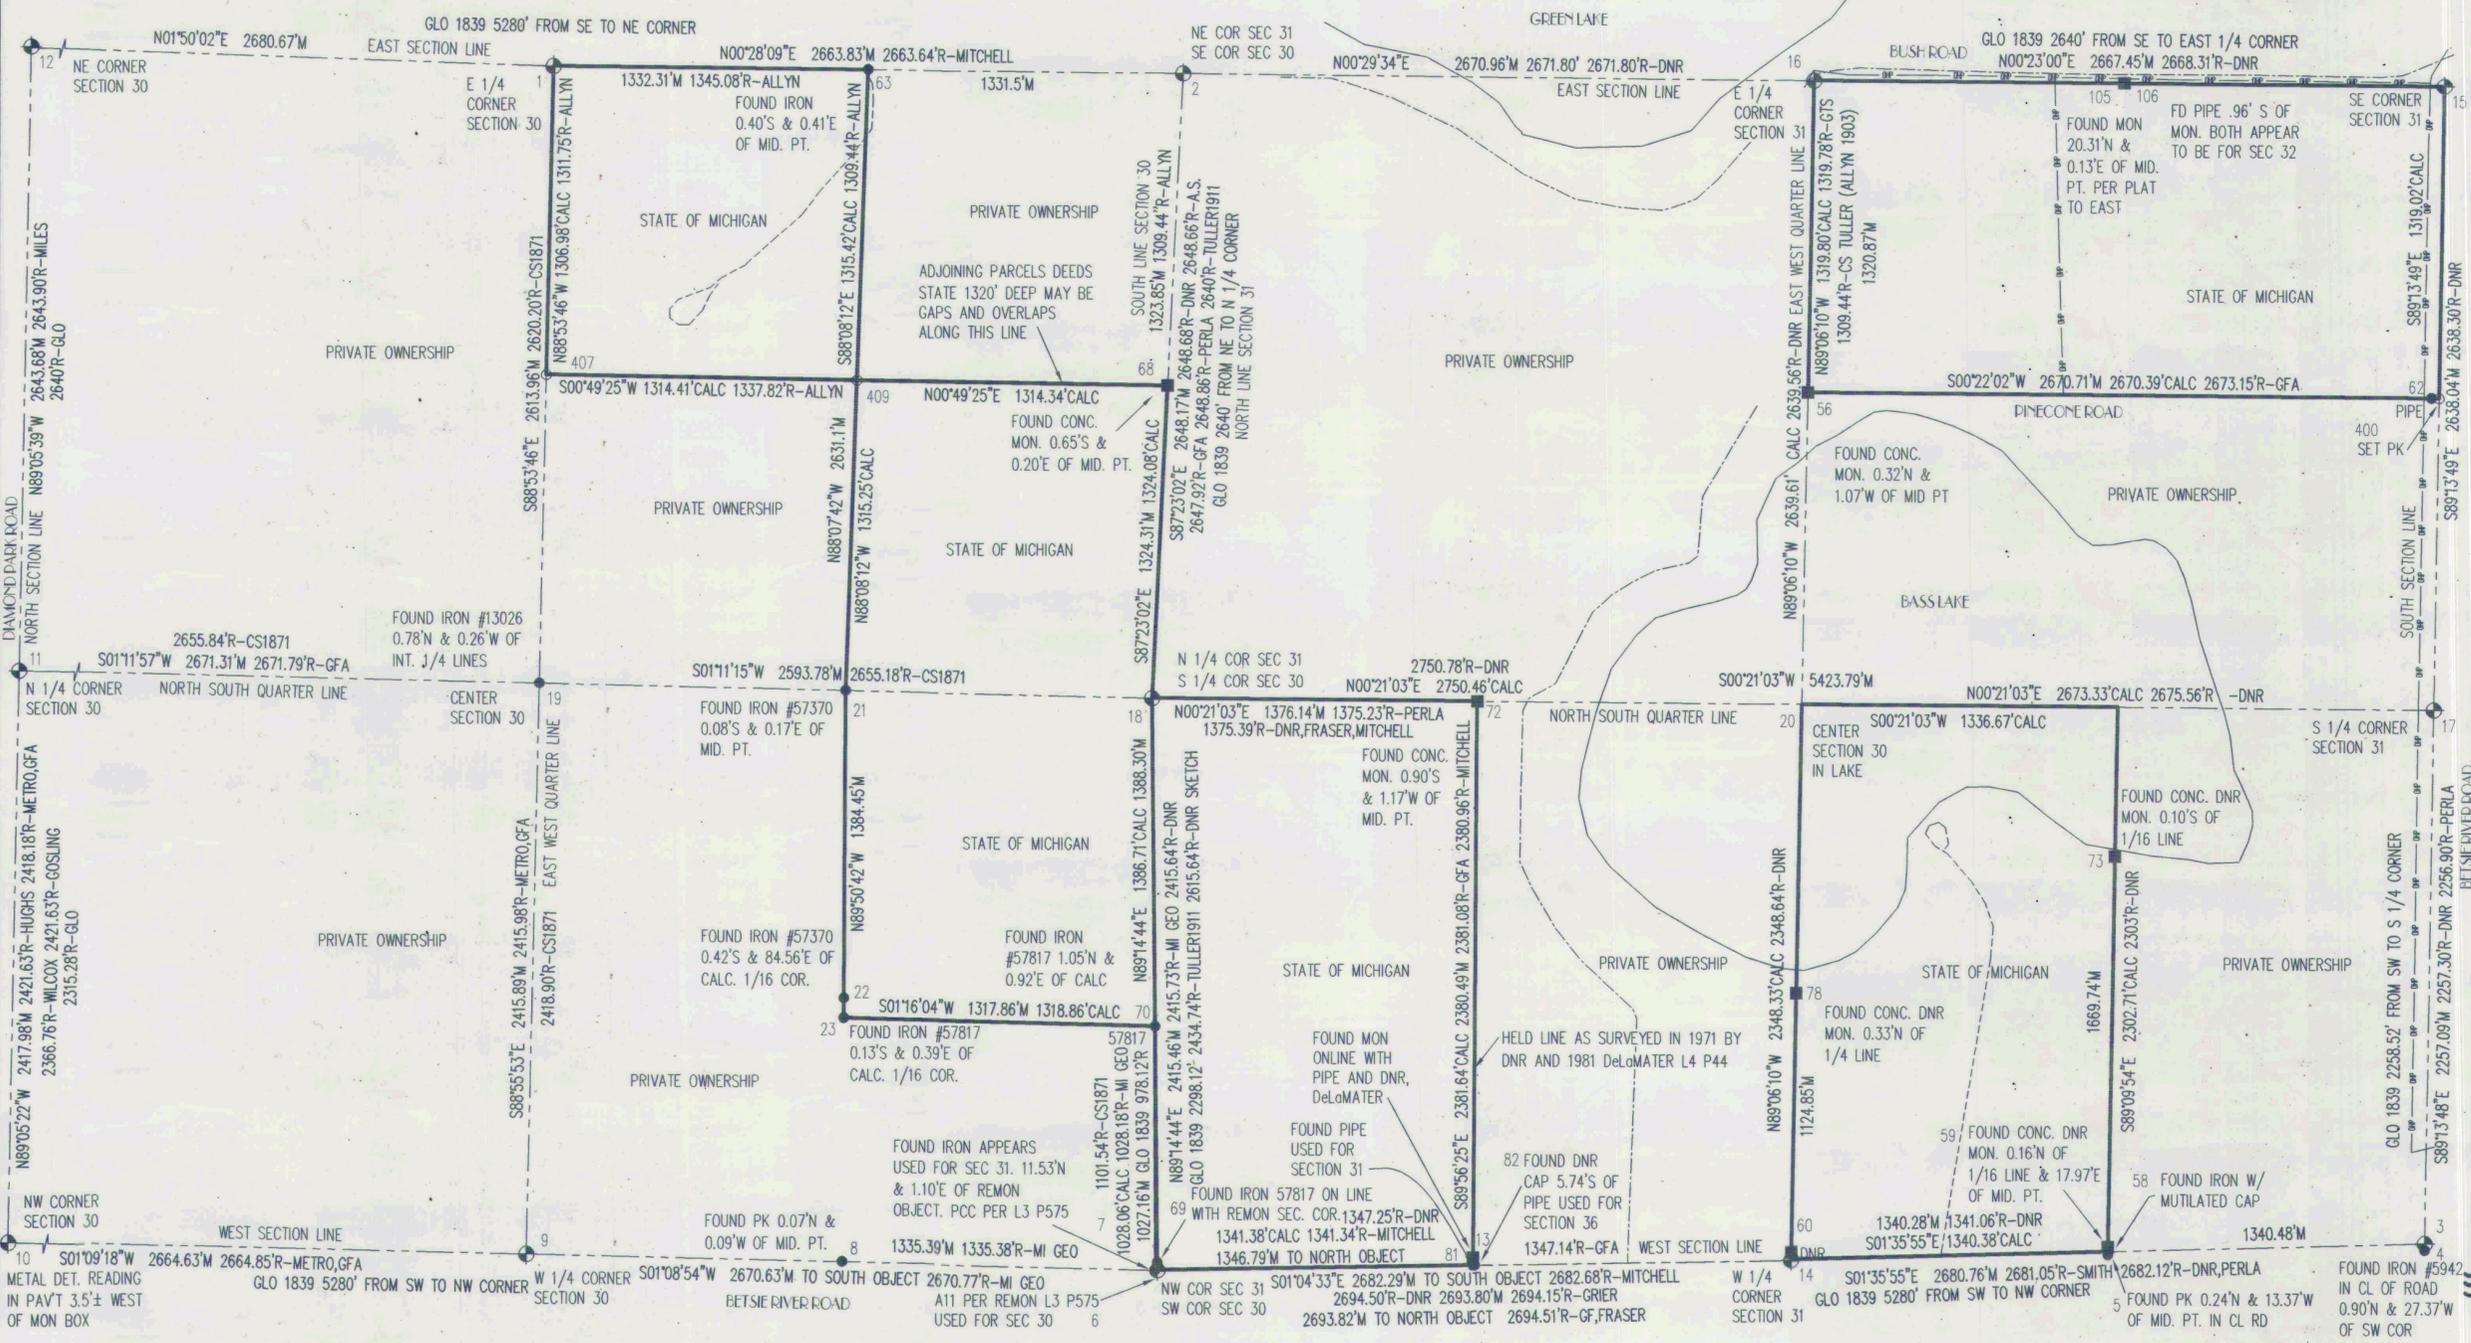

NOT PUBLISHED - ALL RIGHTS RESERVED