

SURVEY MAP

PART OF SE 1/4, SECTION 33, T16N-R1E, HOPE TOWNSHIP
SW 1/4, SECTION 34, T16N-R1E, HOPE TOWNSHIP
EAST 1/2, SECTION 4, T15N-R1E, LINCOLN TOWNSHIP
MIDLAND COUNTY, MICHIGAN

LEGEND

- GOVERNMENT SECTION CORNER
- SET 5/8" X 3/4" STEEL REBAR WITH 2" ALUMINUM CAP AND BLUE CARSONITE MARKER
- FOUND MONUMENT, 1/2" REBAR UNLESS OTHERWISE NOTED
- (R) RECORDED
- (M) MEASURED
- (C) CALCULATED
- CH CHAINS
- LKS LINKS
- APPROXIMATE LOCATION COUNTY ROAD
- SECTION LINE
- LINE SURVEYED
- CAP NUMBER
- POINT NUMBER

SURVEY HISTORY

- 1831, GENERAL LAND OFFICE SURVEY OF HOPE AND LINCOLN TWPS
- 1908, COUNTY SURVEYOR, SECTION 33
- 1918, COUNTY SURVEYOR, SECTION 34
- 1924, COUNTY SURVEYOR, CORNER F1
- 1967, WHITTIER, PRIVATE SURVEY USED F3
- 1970, WHITTIER, PRIVATE SURVEY OF LINE BETWEEN SECS 33 + 4
- 1974, SCHAFER, LORC F2
- 1974, WHITTIER, PRIVATE SURVEY OF 1 P628 OF E-W 1/4 LINE SEC 4
- 1976, STREIC, PRIVATE SURVEY OF S LINE SEC 34
- 1989, LEDY, PRIVATE SURVEY OF N-S 1/4 LINE SEC 33
- 1990, LEDY, RECORDED SURVEY L4 P596, USED F1
- 1993, JONES, PRIVATE SURVEY USED F3
- 2001, POMAVILLE, LORC F12
- 2003, POMAVILLE, PRIVATE SURVEY USED H13
- 2005, CLAYPOOL, PRIVATE SURVEY OF SEC 34
- 2008, FERGUSON, LORC F3
- 2008, FERGUSON, LORC G2
- 2008, FERGUSON, LORC F1
- 2008, FERGUSON, LORC G13
- 2008, FERGUSON, LORC G1
- 2008, FERGUSON, LORC F13
- 2008, FERGUSON, LORC H13
- 2001, ROSENBRICK, PRIVATE SURVEY USED G13
- UNDATED FIELD NOTES FROM UNKNOWN SOURCE FOR SECS 4, 9, 33, 34

COORDINATES

MICHIGAN STATE PLANE COORDINATES, NAD83, SOUTH ZONE, NA2011, INTERNATIONAL GRID FEET. POINT NUMBERS BELOW ARE DENOTED WITHIN THE MAP HEREON.

Point Name	Northing	Easting	Description
1	817188.128	13130639.640	SCOR
2	819817.923	13130670.100	SCOR
4	817210.961	13127986.470	SCOR
5	817211.573	13127923.170	SCOR
7	817199.545	13129313.060	FIC
8	819838.863	13128019.320	SCOR
13	818524.639	13128002.850	FIC
15	819863.357	13125376.730	SCOR
16	817238.807	13125340.510	SCOR
18	817239.354	13125278.580	SCOR
28	818513.694	13129329.560	FIC
31	817222.622	13126600.430	FIP
32	817221.934	13126663.100	FIP
33	818538.140	13126680.880	FIC
35	814708.180	13127936.570	SCOR
42	814725.993	13125359.370	FI
44	816035.373	13126597.420	FIC
51	813405.219	13125249.140	FIC
53	816050.854	13125269.440	FIC
56	816042.618	13125369.390	FIC
110	812083.388	13125238.710	SCOR
111	814726.682	13125259.370	SCOR

SURVEY REPORT

PURPOSE: THIS SURVEY WAS EXECUTED FOR THE PURPOSE OF DELINEATING THE BOUNDARY OF CERTAIN STATE OWNED LANDS FOR USE BY FOREST RESOURCES DIVISION IN THE PROPER ADMINISTRATION OF SAID LANDS.


CONTROLLING CORNERS: DESCRIPTION OF CORNERS NOTED HEREON, COMPLETE CORNER DESCRIPTION, HISTORY, WITNESSES ON LAND CORNER RECORDED CERTIFICATES AS FILED AT THE COUNTY REGISTER OF DEEDS OFFICE PER PA 74 OF 1970.

SURVEY NOTES: BEARINGS RELATE TO MICHIGAN STATE PLANE COORDINATES, NAD83, CENTRAL ZONE, NA2011. THE NEAREST CONTROL MONUMENT FROM WHICH THE COORDINATES HEREON WERE DETERMINED WAS COLEMAN CORRS STATION; THE METHOD OF SURVEY WAS GNSS; THE DESCRIBED CONTROL MONUMENT AND ITS COORDINATES WERE ESTABLISHED AND DETERMINED IN CONFORMANCE WITH THE SPECIFICATIONS IN MCL 54.235c. COMBINED SCALE FACTOR: 1.00000608829967.

ALL MEASUREMENTS ARE IN INTERNATIONAL GRID FEET AND DECIMALS THEREOF. ALL RECORD MEASUREMENTS ARE IN GROUND DISTANCES.

CERTIFICATION: I HEREBY CERTIFY THAT THE MAP DELINEATED HEREON IS A TRUE REPRESENTATION OF THE FINDINGS OF THIS SURVEY AND THAT THE MONUMENTS FOUND OR ESTABLISHED AND MEASUREMENTS MADE ARE AS SHOWN HEREON.

CHARLES H. HEIN, PS 43056

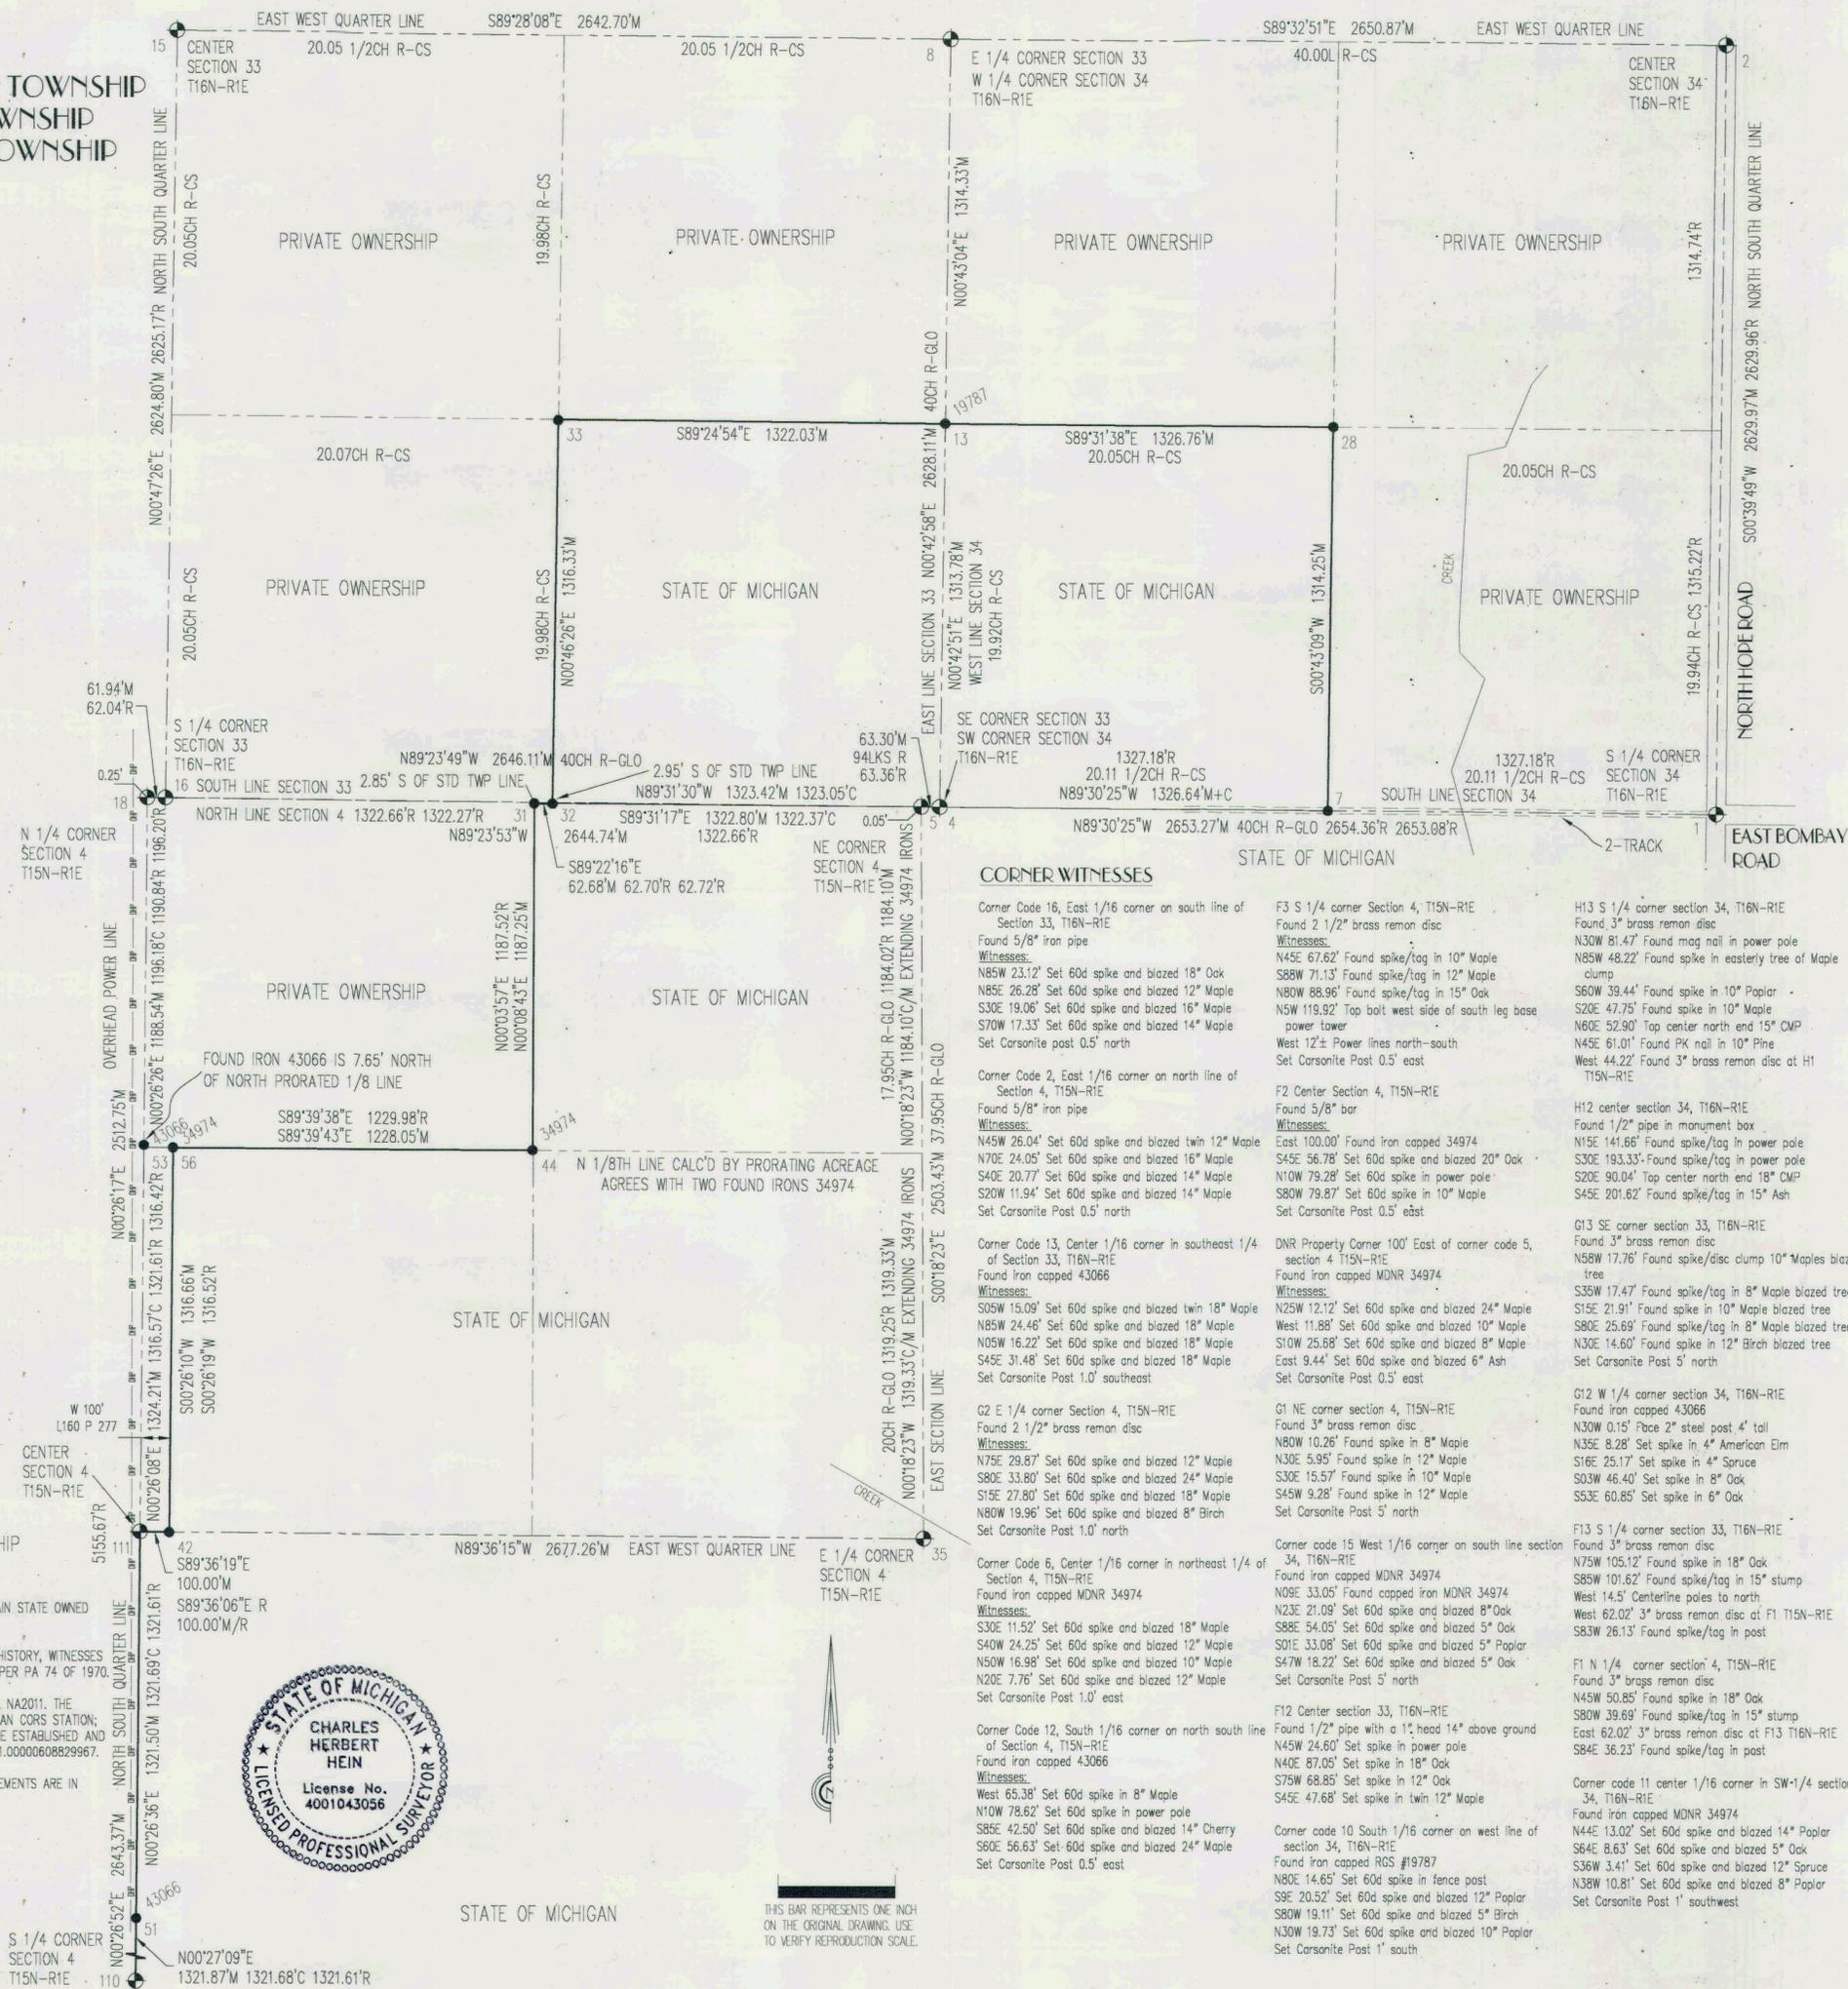

THIS BAR REPRESENTS ONE INCH ON THE ORIGINAL DRAWING. USE TO VERIFY REPRODUCTION SCALE.

CORNER WITNESSES

- Corner Code 16, East 1/16 corner on south line of Section 33, T16N-R1E**
Found 5/8" iron pipe
Witnesses:
N85W 23.12' Set 60d spike and blazed 18" Oak
N85E 26.28' Set 60d spike and blazed 12" Maple
S30E 19.06' Set 60d spike and blazed 16" Maple
S70W 17.33' Set 60d spike and blazed 14" Maple
Set Carsonite Post 0.5' north
- Corner Code 2, East 1/16 corner on north line of Section 4, T15N-R1E**
Found 5/8" iron pipe
Witnesses:
N45W 26.04' Set 60d spike and blazed twin 12" Maple
N70E 24.05' Set 60d spike and blazed 16" Maple
S40E 20.77' Set 60d spike and blazed 14" Maple
S20W 11.94' Set 60d spike and blazed 14" Maple
Set Carsonite Post 0.5' north
- Corner Code 13, Center 1/16 corner in southeast 1/4 of Section 33, T16N-R1E**
Found iron capped 43066
Witnesses:
S05W 15.09' Set 60d spike and blazed twin 18" Maple
N85W 24.46' Set 60d spike and blazed 18" Maple
N05W 16.22' Set 60d spike and blazed 18" Maple
S45E 31.48' Set 60d spike and blazed 18" Maple
Set Carsonite Post 1.0' southeast
- G2 E 1/4 corner Section 4, T15N-R1E**
Found 2 1/2" brass reman disc
Witnesses:
N75E 29.87' Set 60d spike and blazed 12" Maple
S80E 33.80' Set 60d spike and blazed 24" Maple
S15E 27.80' Set 60d spike and blazed 18" Maple
N80W 19.96' Set 60d spike and blazed 8" Birch
Set Carsonite Post 1.0' north
- Corner Code 6, Center 1/16 corner in northeast 1/4 of Section 4, T15N-R1E**
Found iron capped MDNR 34974
Witnesses:
S30E 11.52' Set 60d spike and blazed 18" Maple
S40W 24.25' Set 60d spike and blazed 12" Maple
N50W 16.98' Set 60d spike and blazed 10" Maple
N20E 7.76' Set 60d spike and blazed 12" Maple
Set Carsonite Post 1.0' east
- Corner Code 12, South 1/16 corner on north south line of Section 4, T15N-R1E**
Found iron capped 43066
Witnesses:
West 65.38' Set 60d spike in 8" Maple
N10W 78.62' Set 60d spike in power pole
S85E 42.50' Set 60d spike and blazed 14" Cherry
S60E 56.63' Set 60d spike and blazed 24" Maple
Set Carsonite Post 0.5' east
- Corner code 10, South 1/16 corner on west line of section 34, T16N-R1E**
Found iron capped RGS #19787
N80E 14.65' Set 60d spike in fence post
S80W 19.11' Set 60d spike and blazed 5" Birch
N30W 19.73' Set 60d spike and blazed 10" Poplar
Set Carsonite Post 1' south
- F3 S 1/4 corner Section 4, T15N-R1E**
Found 2 1/2" brass reman disc
Witnesses:
N45E 67.62' Found spike/tag in 10" Maple
S88W 71.13' Found spike/tag in 12" Maple
N80W 88.96' Found spike/tag in 15" Oak
N5W 119.92' Top bolt west side of south leg base power tower
West 12" Power lines north-south
Set Carsonite Post 0.5' east
- F2 Center Section 4, T15N-R1E**
Found 5/8" iron pipe
Witnesses:
East 100.00' Found iron capped 34974
S45E 56.78' Set 60d spike and blazed 20" Oak
N10W 79.28' Set 60d spike in power pole
S80W 79.87' Set 60d spike in 10" Maple
Set Carsonite Post 0.5' east
- DNR Property Corner 100' East of corner code 5, section 4 T15N-R1E**
Found iron capped MDNR 34974
Witnesses:
N25W 12.12' Set 60d spike and blazed 24" Maple
West 11.88' Set 60d spike and blazed 10" Maple
S10W 25.68' Set 60d spike and blazed 8" Maple
East 9.44' Set 60d spike and blazed 6" Ash
Set Carsonite Post 0.5' east
- G1 NE corner section 4, T15N-R1E**
Found 3" brass reman disc
N80W 10.26' Found spike in 8" Maple
N30E 5.95' Found spike in 12" Maple
S30E 15.57' Found spike in 10" Maple
S45W 9.28' Found spike in 12" Maple
Set Carsonite Post 5' north
- Corner code 15 West 1/16 corner on south line section 34, T16N-R1E**
Found 3" brass reman disc
N75W 105.12' Found spike in 18" Oak
S85W 101.62' Found spike/tag in 15" stump
West 14.5' Centerline poles to north
West 62.02' 3" brass reman disc at F13 T15N-R1E
S83W 26.13' Found spike/tag in post
- F1 N 1/4 corner section 4, T15N-R1E**
Found 3" brass reman disc
N45W 50.85' Found spike in 18" Oak
S80W 39.69' Found spike/tag in 15" stump
East 62.02' 3" brass reman disc at F13 T16N-R1E
S84E 36.23' Found spike/tag in post
- Corner code 11 center 1/16 corner in SW-1/4 section 34, T16N-R1E**
Found iron capped MDNR 34974
N44E 13.02' Set 60d spike and blazed 14" Poplar
S64E 8.63' Set 60d spike and blazed 5" Oak
S36W 3.41' Set 60d spike and blazed 12" Spruce
N38W 10.81' Set 60d spike and blazed 8" Poplar
Set Carsonite Post 1' southwest
- H12 center section 34, T16N-R1E**
Found 1/2" pipe in monument box
N15E 141.66' Found spike/tag in power pole
S30E 193.33' Found spike/tag in power pole
S20E 90.04' Top center north end 18" CMP
S45E 201.62' Found spike/tag in 15" Ash
- G13 SE corner section 33, T16N-R1E**
Found 3" brass reman disc
N58W 17.76' Found spike/disc clump 10" Maples blazed tree
S35W 17.47' Found spike/tag in 8" Maple blazed tree
S15E 21.91' Found spike in 10" Maple blazed tree
S80E 25.69' Found spike/tag in 8" Maple blazed tree
N30E 14.60' Found spike in 12" Birch blazed tree
Set Carsonite Post 5' north
- G12 W 1/4 corner section 34, T16N-R1E**
Found iron capped 43066
N30W 1.15' Pole 2" steel post 4' tall
N35E 8.28' Set spike in 4" American Elm
S16E 25.17' Set spike in 4" Spruce
S03W 46.40' Set spike in 8" Oak
S53E 60.85' Set spike in 6" Oak
- H13 S 1/4 corner section 34, T16N-R1E**
Found 3" brass reman disc
N30W 81.47' Found mag nail in power pole
N85W 48.22' Found spike in easterly tree of Maple clump
S60W 39.44' Found spike in 10" Poplar
S20E 47.75' Found spike in 10" Maple
N60E 52.90' Top center north end 15" CMP
N45E 61.01' Found PK nail in 10" Pine
West 44.22' Found 3" brass reman disc at H1 T15N-R1E

ISSUED FOR: MICHIGAN DNR
CLIENT REVIEW: ATTN: JEREMY PIPP, PS
CLIENT USE: DNR NUMBER: FM 40-18
REVISIONS: SCALE 1" = 400'
SHEET: 1 OF 1
PROJECT NO: 10739

08.26.2020
09.25.2020

SECTION 4, T15N R1E
SECTION 33 & 34, T16N R1E
MIDLAND COUNTY, MICHIGAN
BOUNDARY AND RETRACEMENT
SURVEY

3503 VANDYKE
MARLETTE, MI 48453
810.346.2200
Info@MuxlowSurveying.com
MuxlowSurveying.com

MUXLOW SURVEYING

VI