

SURVEY MAP

PART OF SECTION 25, T33N-R1E

FOREST (S) TOWNSHIP, CHEBOYGAN COUNTY, MICHIGAN

LEGEND

- GOVERNMENT CORNER
- SET 5/8" X 3/4" STEEL REBAR WITH 2" ALUMINUM CAP AND BLUE CARSONITE MARKER
- FOUND MONUMENT, 1/2" REBAR UNLESS OTHERWISE NOTED
- (R) RECORDED
- (M) MEASURED
- APPROXIMATE DRIVEWAY CENTERLINE
- SECTION LINE
- LINE SURVEYED
- OVERHEAD POWER LINES


SURVEY HISTORY

1850, GLO SUBDIVISION, BURT, ALL SECTION CORNERS
 1978, PORTER, LCRC M10
 1978, CZUBAK, LCRC M8 AND M9
 1982, BISCHER, LCRC L9
 1981, BISCHER, LCRC K9 AND K10
 1996, KISKILA, PRIVATE SURVEY, UNRECORDED
 1996, KISKILA, LCRC M9, M10, CODE 7
 NO DATE, NO SURVEYOR, NO OBJECT, SHELL OIL COMPANY MAP
 USED FOR K9, L9, M9, K10, M10, L11, M11

COORDINATES

MICHIGAN STATE PLANE COORDINATES, NAD83, CENTRAL ZONE, NAZ011, INTERNATIONAL GRID FEET. POINT NUMBERS BELOW ARE DENOTED WITHIN THE MAP HEREON.

Point Name	Northing	Easting	Description
10	696627.539	19713387.632	PIPE
11	696626.210	19716024.432	FIC
14	694028.778	19710730.980	PIPE
15	691395.019	19713369.486	SCOR
16	694001.823	19716021.349	SCOR
69	696636.294	19710735.500	SCOR
87	696635.776	19712061.871	PIPE
200	695326.975	19712058.171	SI
201	695332.536	19710733.240	SI
202	695321.414	19713383.102	SI
203	695317.715	19714702.996	SI
204	696626.875	19714706.032	SI
205	696631.917	19712061.566	SI
206	695314.017	19716022.891	CALC

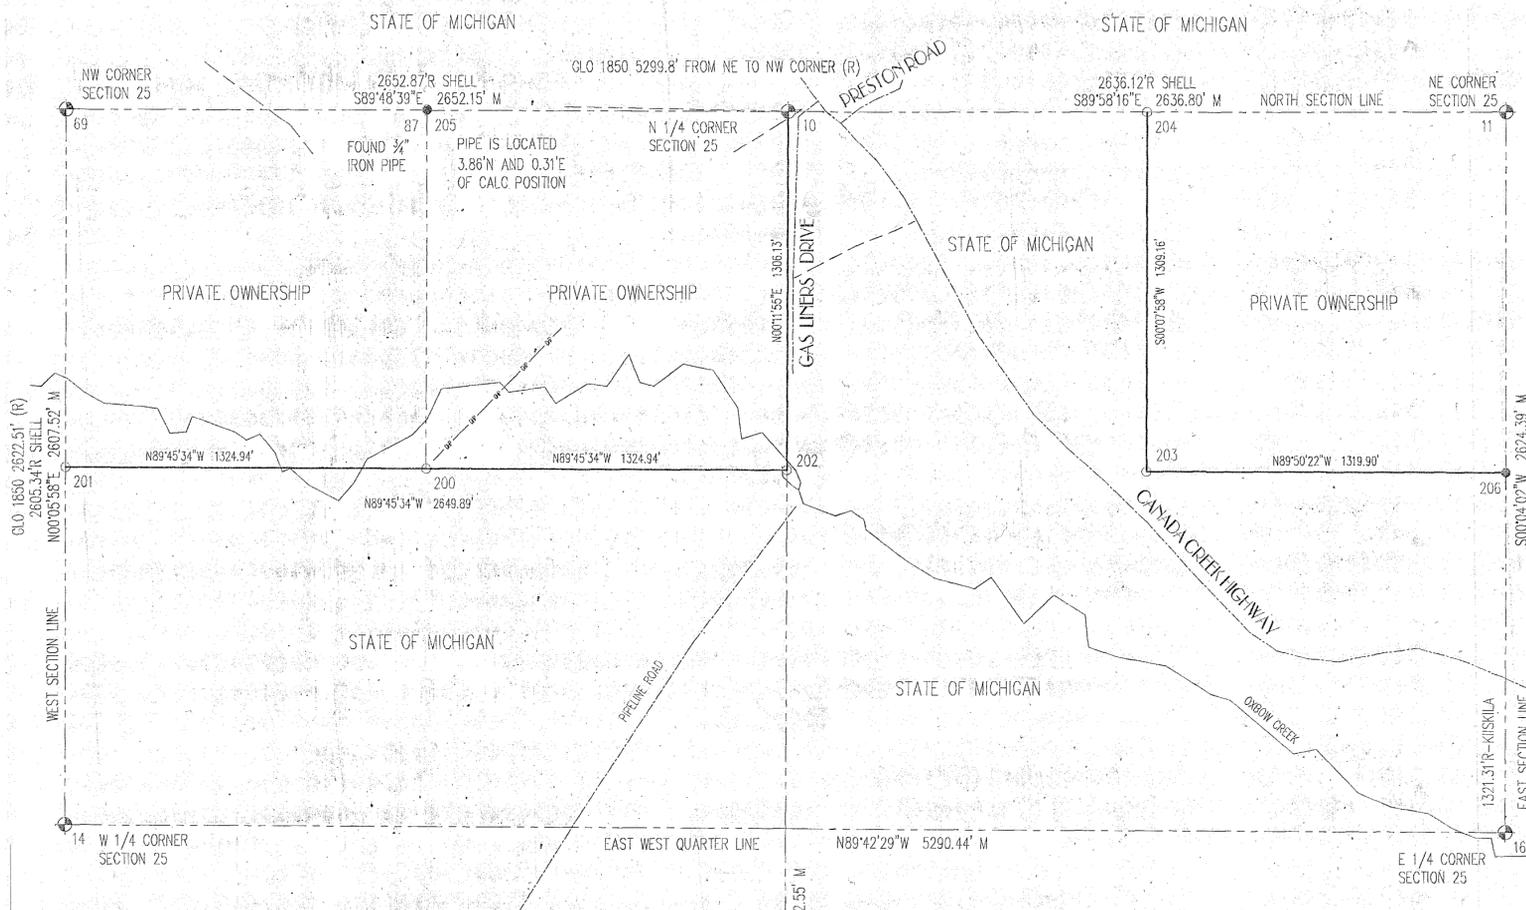

SURVEY REPORT

PURPOSE: THIS SURVEY WAS EXECUTED FOR THE PURPOSE OF DELINEATING THE BOUNDARY OF CERTAIN STATE OWNED LANDS FOR USE BY FOREST RESOURCES DIVISION IN THE PROPER ADMINISTRATION OF SAID LANDS.

CONTROLLING CORNERS: DESCRIPTION OF CORNERS AS NOTED HEREON WITH COMPLETE CORNER DESCRIPTION, HISTORY AND WITNESSES ON LAND CORNER RECORDATION CERTIFICATES AS FILED AT THE COUNTY REGISTER OF DEEDS OFFICE PER PA 74 OF 1970.

SURVEY NOTES: BEARINGS RELATE TO MICHIGAN STATE PLANE COORDINATES, NAD83, CENTRAL ZONE, NAZ011. THE NEAREST CONTROL MONUMENT FROM WHICH THE COORDINATES HEREON WERE DETERMINED WAS INDIAN RIVER CORNERS STATION; THE METHOD OF SURVEY WAS GNSS; THE DESCRIBED CONTROL MONUMENT AND ITS COORDINATES WERE ESTABLISHED AND DETERMINED IN CONFORMANCE WITH THE SPECIFICATIONS IN MCL 54.235c. COMBINED SCALE FACTOR: 0.999225499539.

ALL MEASUREMENTS ARE IN INTERNATIONAL GRID FEET AND DECIMALS THEREOF. ALL RECORD MEASUREMENTS ARE IN GROUND FEET AND DECIMALS THEREOF.

CERTIFICATE: I HEREBY CERTIFY THAT THE MAP DELINEATED HEREON IS A TRUE REPRESENTATION OF THE FINDINGS OF THIS SURVEY AND THAT THE MONUMENTS FOUND OR ESTABLISHED AND MEASUREMENTS MADE ARE AS SHOWN HEREON.

CHARLES H. HEIN, PS 43056



CORNER WITNESSES

Corner Code 6, Center 1/16 corner in northeast 1/4 of Section 25, T33N-R1E
 Set 5/8"x3/4" rebar with 2" aluminum cap
 Witnesses:
 S60W 26.34' Set 60d spike and blazed 8" Oak
 N15W 8.87' Set 60d spike and blazed 12" Pine
 N20E 15.85' Set 60d spike and blazed 8" Maple
 N75E 27.17' Set 60d spike and blazed 16" Pine
 Set Carsonite post 0.5' southwest

Corner Code 5, North 1/16 corner on north-south 1/4 line of Section 25, T33N-R1E
 Set 5/8"x3/4" rebar with 2" aluminum cap
 Witnesses:
 West 8.2' East top of bank of creek
 East 30.1' West top of bank of creek
 S18W 458.36' Centerline pipeline marker
 S26W 510.73' Centerline pipeline marker
 Set Carsonite post 0.5' south

Corner Code 1, West 1/16 corner on north line of Section 25, T33N-R1E
 Found 3/4" iron pipe
 Witnesses:
 S10W 24.15' Set 60d spike and blazed 17" Beech
 N45W 20.48' Set 60d spike and blazed 6" Hemlock
 N10E 6.24' Set 60d spike and blazed 6" Cedar
 S50E 17.30' Set 60d spike and blazed 8" Cedar
 Set Carsonite post 1.0' north

Corner Code 3, North 1/16 corner on west line of Section 25, T33N-R1E
 Set 5/8"x3/4" rebar with 2" aluminum cap
 Witnesses:
 N70W 8.70' Set 60d spike and blazed 6" Balsam
 N20W 18.58' Set 60d spike and blazed 24" Cedar
 N40E 14.00' Set 60d spike and blazed 9" Balsam
 S20W 11.30' Set 60d spike and blazed 24" Cedar
 Set Carsonite post 1.0' south

Corner Code 4, Center 1/16 corner in northwest 1/4 of Section 25, T33N-R1E
 Set 5/8"x3/4" rebar with 2" aluminum cap
 Witnesses:
 N50E 41.48' Set 60d spike in utility pole
 N85E 11.45' Set 60d spike and blazed 4" Balsam
 S40E 12.78' Set 60d spike and blazed 14" Cedar
 S05W 9.47' Set 60d spike and blazed 6" Balsam
 Set Carsonite post 0.5' south

K10 W 1/4 Corner Section 25, T33N-R1E
 Found 2" pipe 1' high
 Witnesses:
 N16W 27.85' Set 60d spike and blazed 8" Maple
 S10W 33.63' Set 60d spike and blazed 4" Jack Pine
 N89W 58.32' Set 60d spike and blazed 6" Jack Pine
 S75E 116.88' Set 60d spike and blazed 21" Twin Oak
 Set Carsonite post 1.0' north

J11 S 1/4 Corner Section 25, T33N-R1E
 Found 1/2" rebar
 Witnesses:
 N81E 15.45' Set 60d spike and blazed 5" Maple
 S49W 19.49' Set 60d spike and blazed 14" White Pine
 N69W 23.27' Set 60d spike and blazed 12" White Pine
 North 13.84' Set 60d spike and blazed 6" Poplar

M10 E 1/4 Corner Section 25, T33N-R1E
 Found 4" aluminum DNR Disc
 Witnesses:
 N89W 3.09' Found spike and blazed 6" Maple
 N20W 15.04' Set 60d spike and blazed 8" Jack Pine
 N60E 7.23' Set 60d spike and blazed 8" Balsam
 N45E 18.72' Set 60d spike and blazed 12" Cedar
 Found Carsonite post 1.0' north

K9 NW Corner Section 25, T33N-R1E
 Found 1/2" rebar
 Witnesses:
 S22W 12.68' Found spike/tag and blaze in 16" Cedar
 N37W 5.28' Found spike in 18" stump
 N16W 11.30' Found spike/tag and blaze in 12" Cedar
 N63E 23.33' Found spike/tag and blaze in 12" Tamarack
 Set Carsonite post 1.5' north

L9 N 1/4 Corner Section 25, T33N-R1E
 Found 2" pipe 1' high
 Witnesses:
 S60W 5.72' Set 60d spike in 4" Oak
 N80W 21.83' Set 60d spike in 16" Poplar
 N10W 23.47' Set 60d spike in 14" Poplar
 S15E 63.38' Set 60d spike in 16" White Pine
 Set Carsonite post 2.0' east

M9 NE Corner Section 25, T33N-R1E
 Found 1 1/2" pipe with 5/8" iron inside cap 33981
 Witnesses:
 S88W 10.07' Found spike and blazed 8" Maple
 N08W 45.44' Found spike and blazed 6" Oak
 N51E 14.66' Found spike and blazed 6" Oak
 S11W 45.18' Found spike and blazed 12" Red Pine
 Found Carsonite post 1.0' north

Corner Code 2, East 1/16 corner on north line of Section 25, T33N-R1E
 Set 5/8"x3/4" rebar with 2" aluminum cap
 Witnesses:
 N54E 4.77' Set 60d spike and blazed 8" Jack Pine
 S58E 9.03' Set 60d spike and blazed 6" Jack Pine
 S85W 4.93' Set 60d spike and blazed 8" Jack Pine
 N54W 12.30' Set 60d spike and blazed 6" Jack Pine
 Set Carsonite post 1.0' west

Corner Code 7, North 1/16 corner on east line of Section 25, T33N-R1E
 Found 1" iron bar with 33981 cap
 Witnesses:
 S38W 14.28' Found spike and blazed 16" Cedar
 N32W 9.21' Found spike and blazed 18" Cedar
 S57E 8.37' Found spike and blazed twin 4" and 9" Cedar
 N23E 28.28' Found spike and blazed 9" Balsam
 Found Carsonite post 1.0' north

ISSUED FOR: 03.18.20
 CLIENT REVIEW: 09.30.20
 CLIENT USE

MICHIGAN DNR
 ATTN: JEREMY PIPP, PS
 DNR NUMBER: FM 30-16
 REVISIONS:
 SCALE 1" = 400'
 SHEET: 1 OF 1
 PROJECT NO: 10738

SECTION 25, T33N-R1E
 FOREST (S) TOWNSHIP
 CHEBOYGAN COUNTY, MICHIGAN
 BOUNDARY AND RETRACEMENT
 SURVEY

3503 VANDYKE
 MARLETTE, MI 48453
 810.346.2200
 Info@MuxlowSurveying.com
 MuxlowSurveying.com



VI

THIS BAR REPRESENTS ONE INCH ON THE ORIGINAL DRAWING. USE TO VERIFY REPRODUCTION SCALE.