


SURVEY MAP

PART OF SECTION 12, T35N-R2E

NORTH ALLIS TOWNSHIP, PRESQUE ISLE COUNTY, MICHIGAN

CLO 1840 5272.06' FROM NE TO NW CORNER (R)
CLO 1855 5293.20' FROM NE TO NW CORNER (R)

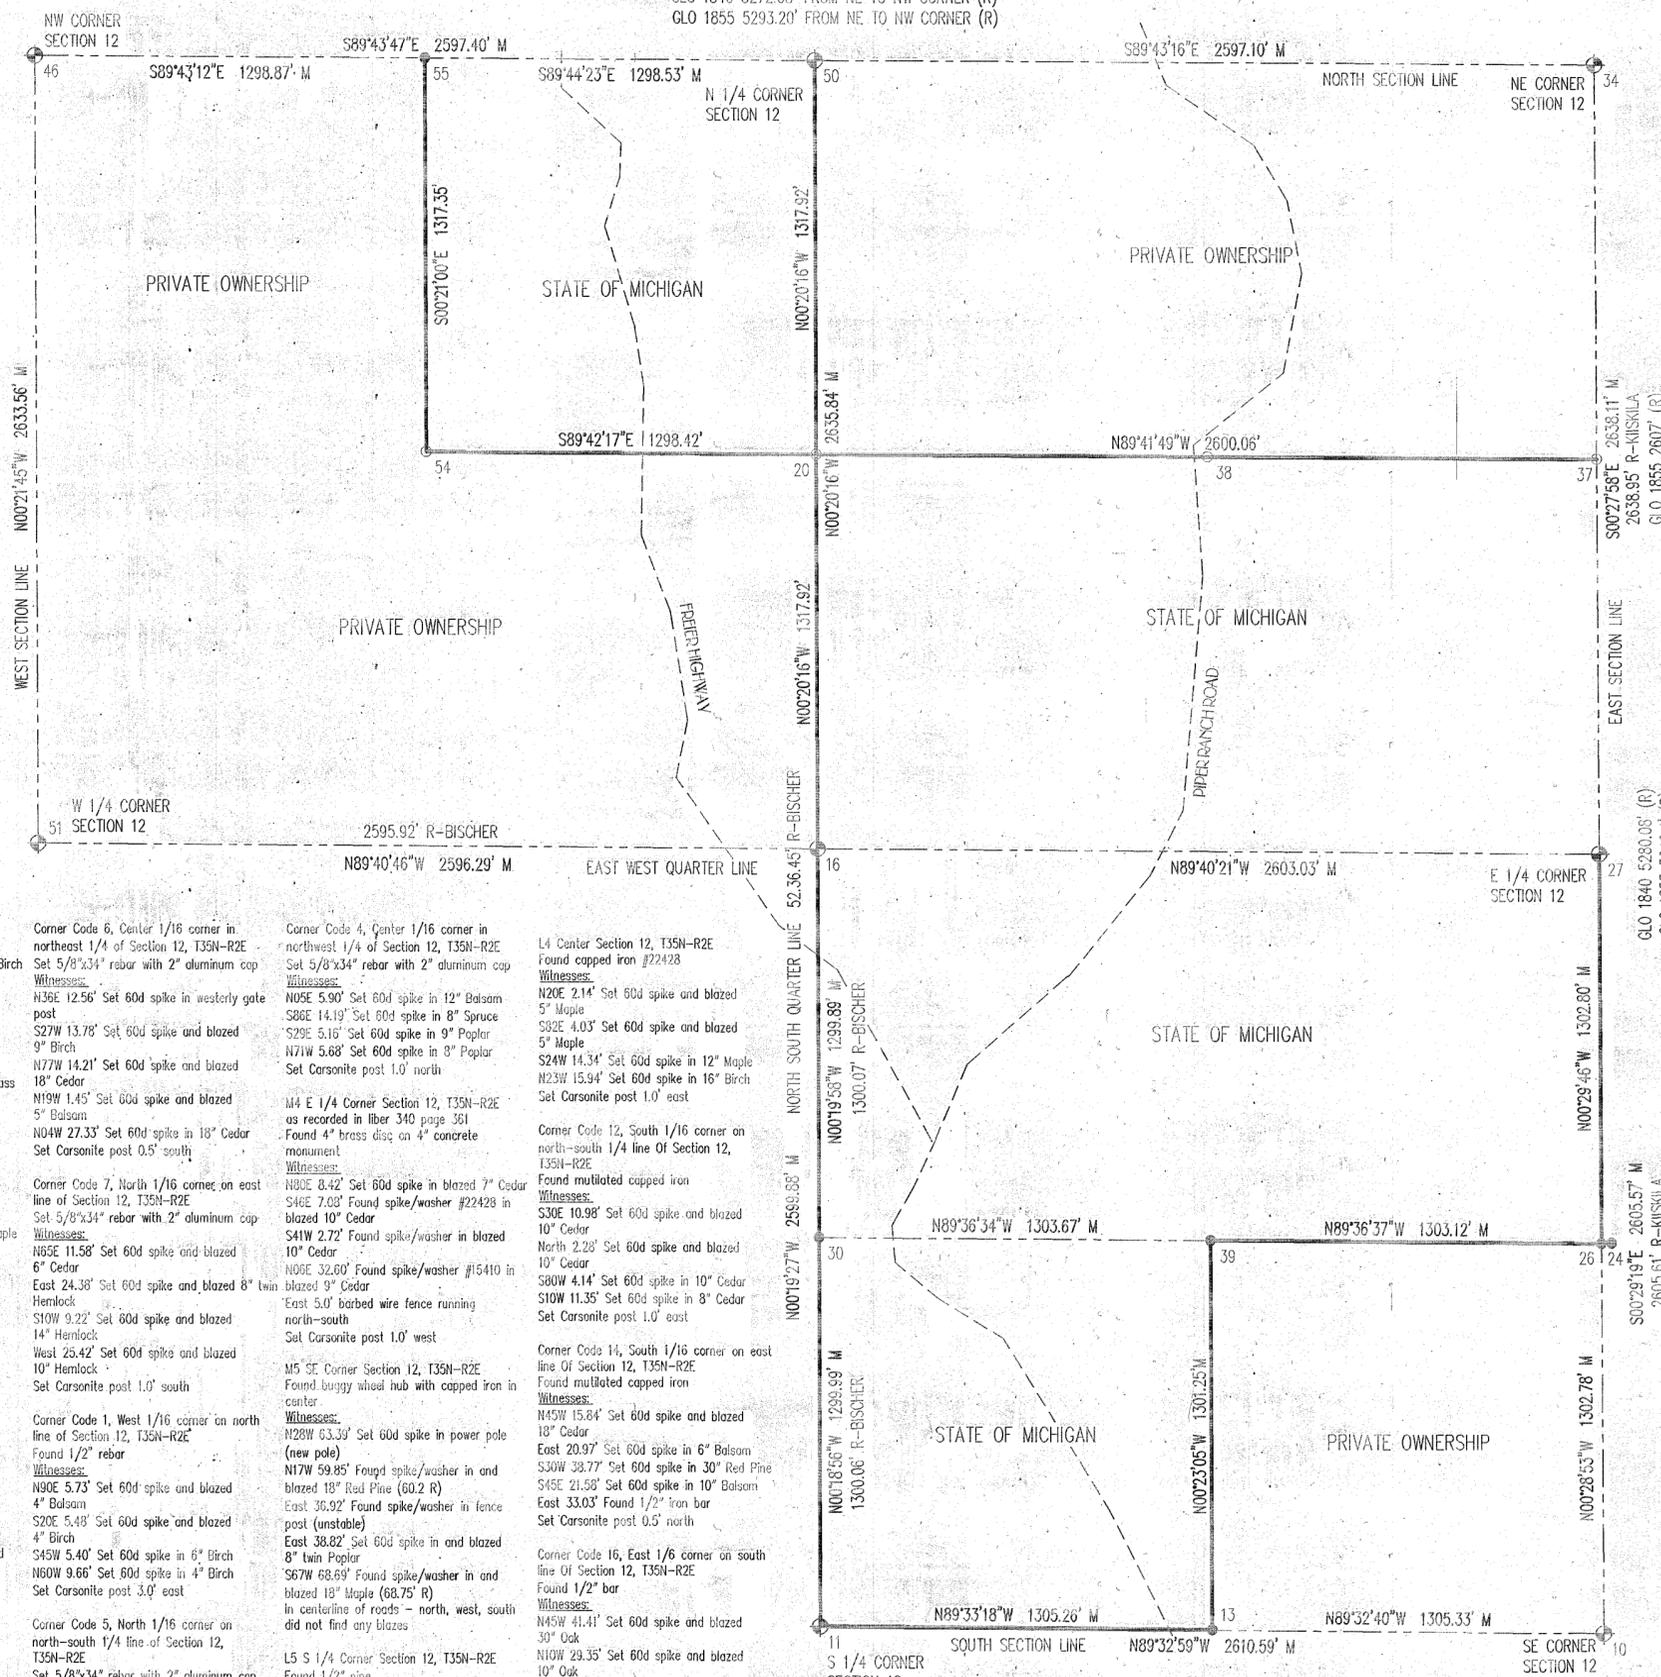

LEGEND

- GOVERNMENT CORNER
- SET 5/8" X 3/4" STEEL REBAR WITH 2" ALUMINUM CAP AND BLUE CARSONITE MARKER
- FOUND MONUMENT, 1/2" REBAR UNLESS OTHERWISE NOTED
- (R) RECORDED
- (M) MEASURED
- APPROXIMATE LOCATION ROAD
- SECTION LINE
- LINE SURVEYED

SURVEY HISTORY

3rd 1/4 1840, CLO Original Survey, Hodgson
3rd 1/4 1855, CLO Resurvey, Subdivision, Cannon
09.12.1990, C. Johnson 30083, Unrecorded survey
10.20.1993, R. Bischer 22428, Survey L307, P515
01.03.1994, R. Bischer 22428, LCR L308, P261
11.07.2000, R. Bischer 22428, Remon L340, P357
11.07.2000, R. Bischer 22428, LCR L340, P362
11.07.2000, J. Beck 21559, Remon L340, P342
11.07.2000, J. Beck 21559, Remon L340, P341
11.07.2000, R. Bischer 22428, Remon L340, P358

COORDINATES

MICHIGAN STATE PLANE COORDINATES, NAD83, CENTRAL ZONE, NA2011, INTERNATIONAL GRID FEET.

Point No.	Northing (Y)	Eastings (X)	Elev (Z)	Description
10	767809.08	19746489.55	774.81	SCOR
11	767828.60	19743878.04	761.97	SCOR
12	767810.34	19745184.29	774.75	CALC
13	767819.46	19745184.26	774.42	FIB
16	770429.44	19743864.33	714.02	SCOR
20	771747.43	19743956.90	713.71	SI
24	769112.93	19746511.80	730.07	FIC
26	769111.81	19746478.60	728.91	FIC
27	770414.56	19746467.32	716.44	SCOR
30	769129.57	19743871.88	710.92	FIC
34	773052.99	19746445.86	688.50	SCOR
37	771733.57	19746456.59	716.50	SI
38	771740.45	19745158.58	0.00	SI
39	769120.68	19745175.52	723.31	FIC
46	773077.47	19741251.42	675.06	FIB
50	773065.23	19743848.80	695.50	FIB
51	770443.96	19741268.09	678.87	F BISHOP B+C
54	771754.02	19742558.16	0.00	SI
55	773071.12	19742550.28	680.52	FIB

CORNER WITNESSES

L3 N 1/4 Corner Section 12, T35N-R2E
Found 1/2" rebar
Witnesses:
N78W 11.95' Found spike and blazed 8" Birch
N20W 16.20' Set 60d spike in 8" Balsam
N20E 31.89' Set 60d spike in 8" Balsam
S45E 27.57' Set 60d spike in 8" Balsam
Set Carsonite post 1.0' west

M3 NE Corner Section 12 T35N-R2E
Found 4" concrete monument with 4" brass disc
Witnesses:
N94E 15.17' Found spike and blazed 7" Spruce
S65E 8.64' Set 60d spike and blazed 8" Spruce
N16E 23.19' Set 60d spike and blazed 14" Spruce
S82W 28.34' Set 60d spike in twin 9" Maple

K3 NW Corner Section 12 T35N-R2E
as recorded in liber 340 page 359
Found 1/2" rebar
Witnesses:
N49W 8.48' Found spike/cap #22428 in 12" Cedar
N03E 16.47' Found spike in 8" stump
S52E 8.82' Found spike in 5" Cedar
N39E 13.68' Found spike/cap #15410 in 12" Cedar
4"x4" cedar post 1.0' west

K4 W 1/4 Corner Section 12 T35N-R2E
Found capped iron #22428
Witnesses:
N21E 24.47' Set 60d spike in fd blazed 10" Cedar
N50E 5.36' Set 60d spike in found blazed 7" Cedar
S80E 10.29' Set 60d spike in fd blazed 16" Cedar
S25W 9.96' Set 60d spike in 6" Balsam

Corner Code 13, Center 1/16 corner in southeast 1/4 of Section 12, T35N-R2E
Found iron with mutilated cap
Witnesses:
S80W 4.73' Set 60d spike and blazed 18" Maple
N60W 16.89' Set 60d spike and blazed 6" Oak
N20E 18.09' Set 60d spike in 8" Oak
N45E 20.92' Set 60d spike in 16" Maple
Set Carsonite post 1.0' west

Corner Code 6, Center 1/16 corner in northeast 1/4 of Section 12, T35N-R2E
Set 5/8"x3/4" rebar with 2" aluminum cap
Witnesses:
N36E 12.56' Set 60d spike in westerly gate post
S27W 13.78' Set 60d spike and blazed 9" Birch
N77W 14.21' Set 60d spike and blazed 18" Cedar
N19W 1.45' Set 60d spike and blazed 5" Balsam
N04W 27.33' Set 60d spike in 18" Cedar
Set Carsonite post 0.5' south

Corner Code 7, North 1/16 corner on east line of Section 12, T35N-R2E
Set 5/8"x3/4" rebar with 2" aluminum cap
Witnesses:
N85E 11.58' Set 60d spike and blazed 6" Cedar
East 24.38' Set 60d spike and blazed 8" twin Hemlock
S10W 9.22' Set 60d spike and blazed 14" Hemlock
West 25.42' Set 60d spike and blazed 10" Hemlock
Set Carsonite post 1.0' south

Corner Code 1, West 1/16 corner on north line of Section 12, T35N-R2E
Found 1/2" rebar
Witnesses:
N90E 5.73' Set 60d spike and blazed 4" Balsam
S20E 5.48' Set 60d spike and blazed 4" Birch
S45W 5.40' Set 60d spike in 6" Birch
N60W 9.66' Set 60d spike in 4" Birch
Set Carsonite post 3.0' east

Corner Code 5, North 1/16 corner on north-south 1/4 line of Section 12, T35N-R2E
Set 5/8"x3/4" rebar with 2" aluminum cap
Witnesses:
N45E 5.53' Set 60d spike and blazed 5" Balsam
East 5.78' Set 60d spike and blazed 5" Balsam
S45E 12.34' Set 60d spike in 6" Balsam
South 13.05' Set 60d spike in 6" Birch
Set Carsonite post 1.0' south

Corner Code 4, Center 1/16 corner in northwest 1/4 of Section 12, T35N-R2E
Found capped iron #22428
Witnesses:
N20E 2.14' Set 60d spike and blazed 5" Maple
S82E 4.03' Set 60d spike and blazed 5" Maple
S24W 14.34' Set 60d spike in 12" Maple
N25W 15.94' Set 60d spike in 16" Birch
Set Carsonite post 1.0' east

L4 Center Section 12, T35N-R2E
Found capped iron #22428
Witnesses:
N20E 2.14' Set 60d spike and blazed 5" Maple
S82E 4.03' Set 60d spike and blazed 5" Maple
S24W 14.34' Set 60d spike in 12" Maple
N25W 15.94' Set 60d spike in 16" Birch
Set Carsonite post 1.0' east

Corner Code 12, South 1/16 corner on north-south 1/4 line of Section 12, T35N-R2E
Found mutilated capped iron
Witnesses:
S30E 10.98' Set 60d spike and blazed 10" Cedar
North 2.28' Set 60d spike and blazed 10" Cedar
S80W 4.14' Set 60d spike in 10" Cedar
S10W 11.35' Set 60d spike in 8" Cedar
Set Carsonite post 1.0' east

Corner Code 14, South 1/16 corner on east line of Section 12, T35N-R2E
Found mutilated capped iron
Witnesses:
N45W 15.84' Set 60d spike and blazed 18" Cedar
East 20.97' Set 60d spike in 6" Balsam
S30W 38.77' Set 60d spike in 30" Red Pine
S45E 21.58' Set 60d spike in 10" Balsam
East 33.03' Found 1/2" iron bar
Set Carsonite post 0.5' north

Corner Code 16, East 1/16 corner on south line of Section 12, T35N-R2E
Found 1/2" bar
Witnesses:
N45W 41.41' Set 60d spike and blazed 30" Oak
N10W 29.35' Set 60d spike and blazed 10" Oak
N30E 34.33' Set 60d spike and blazed 18" Oak
S30E 50.44' Set 60d spike and blazed 8" Maple
North 33.00' Found capped iron #22428
Set Carsonite post north 31.00'

L5 S 1/4 Corner Section 12, T35N-R2E
Found 1/2" pipe
Witnesses:
N5E 2.57' Set 60d spike and blazed 18" stump
N85E 8.52' Set 60d spike and blazed twin 16"-20" Maple
N50W 32.53' Set 60d spike and blazed 18" Maple
N30W 36.63' Set 60d spike and blazed 16" Maple
Did not find any spikes or blazes
Set Carsonite post 1' south

SURVEY REPORT

PURPOSE: THIS SURVEY WAS EXECUTED FOR THE PURPOSE OF DELINEATING THE BOUNDARY OF CERTAIN STATE OWNED LANDS FOR USE BY FOREST RESOURCES DIVISION IN THE PROPER ADMINISTRATION OF SAID LANDS.

CONTROLLING CORNERS: DESCRIPTION OF CORNERS AS NOTED HEREON WITH COMPLETE CORNER DESCRIPTION, HISTORY AND WITNESSES ON LAND CORNER RECORDATION CERTIFICATES AS FILED AT THE COUNTY REGISTER OF DEEDS OFFICE PER PA 74 OF 1970.

SURVEY NOTES: BEARINGS RELATE TO MICHIGAN STATE PLANE COORDINATES, NAD83, CENTRAL ZONE, NA2011. THE NEAREST CONTROL MONUMENT FROM WHICH THE COORDINATES HEREON WERE DETERMINED WAS ROGERS CITY; THE METHOD OF SURVEY WAS GNSS; THE DESCRIBED CONTROL MONUMENT AND ITS COORDINATES WERE ESTABLISHED AND DETERMINED IN CONFORMANCE WITH THE SPECIFICATIONS IN MCL 54.235a. COMBINED SCALE FACTOR: 1.00007784025395.

ALL MEASUREMENTS ARE IN INTERNATIONAL GRID FEET AND DECIMALS THEREOF. ALL RECORD MEASUREMENTS ARE IN GROUND FEET AND DECIMALS THEREOF.

CERTIFICATION: I HEREBY CERTIFY THAT THE MAP DELINEATED HEREON IS A TRUE REPRESENTATION OF THE FINDINGS OF THIS SURVEY AND THAT THE MONUMENTS FOUND OR ESTABLISHED AND MEASUREMENTS MADE ARE AS SHOWN HEREON.



CHARLES H. HEIN, PS 43056



03-18-20
04-10-20

ISSUED FOR:
CLIENT REVIEW
CLIENT USE

REVISIONS:

MICHIGAN DNR
ATTN: CARL KISKILA, PS
DNR NUMBER: FM 11-18

SCALE 1" = 400'
SHEET: 1 OF 1
PROJECT NO: 10732

SECTION 12, T35N-R2E
NORTH ALLIS TOWNSHIP
PRESQUE ISLE COUNTY, MICHIGAN
BOUNDARY AND RETRACEMENT
SURVEY

3503 VANDYKE
MARLETTE, MI 48453
810.346.2200
Info@MuxlowSurveying.com
MuxlowSurveying.com

MUXLOW SURVEYING

VI

VI