


SURVEY MAP

PART OF SECTIONS 22 & 23, T28N-R7W

RAPID RIVER TOWNSHIP, KALKASKA COUNTY, MICHIGAN

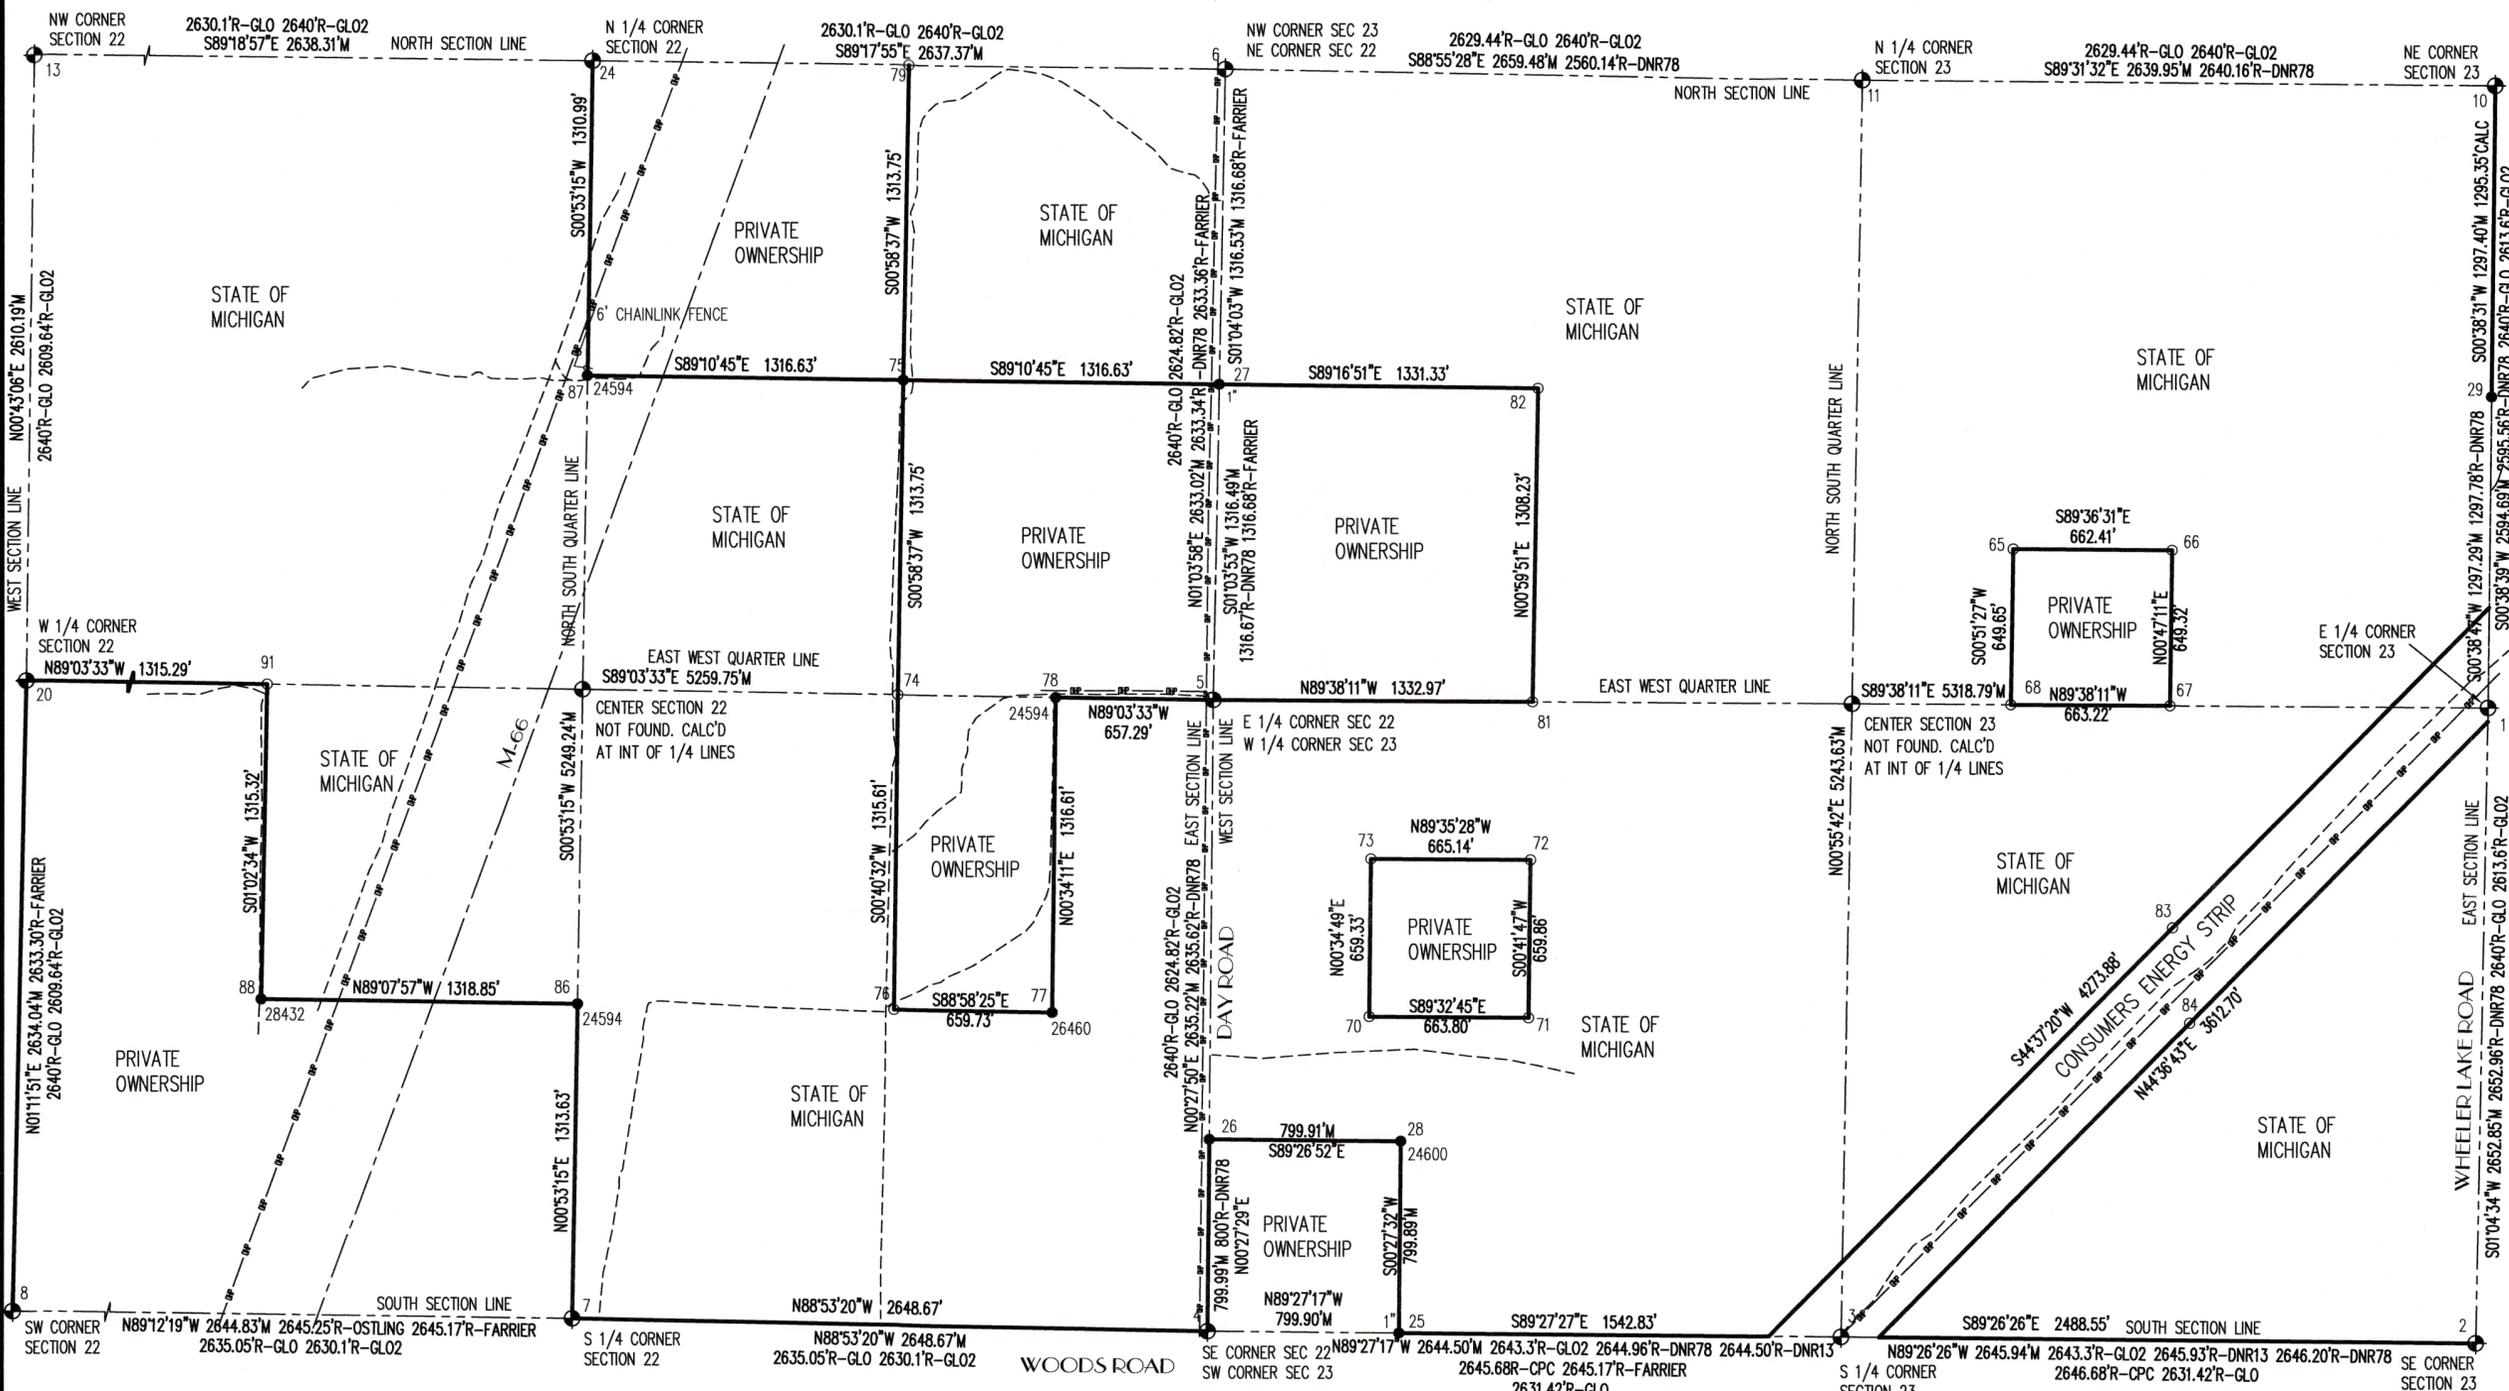

- LEGEND**
- ⊕ GOVERNMENT CORNER
 - SET 5/8" X 3/4" STEEL REBAR WITH 2" ALUMINUM CAP AND BLUE CARSONITE MARKER
 - FOUND MONUMENT, 1/2" REBAR UNLESS OTHERWISE NOTED
 - (R) RECORDED
 - (M) MEASURED
 - CENTERLINE OF ROAD
 - SECTION LINE
 - LINE SURVEYED
 - TRAIL
 - OVERHEAD POWER



SURVEY REPORT

PURPOSE: THIS SURVEY WAS EXECUTED FOR THE PURPOSE OF DELINEATING THE BOUNDARY OF CERTAIN STATE OWNED LANDS FOR USE BY FOREST RESOURCES DIVISION IN THE PROPER ADMINISTRATION OF SAID LANDS.

CONTROLLING CORNERS: DESCRIPTION OF CORNERS AS NOTED HEREON WITH COMPLETE CORNER DESCRIPTION, HISTORY AND WITNESSES ON LAND CORNER RECORDATION CERTIFICATES AS FILED AT THE COUNTY REGISTER OF DEEDS OFFICE PER PA 74 OF 1970.

SURVEY NOTES: BEARINGS RELATE TO MICHIGAN STATE PLANE COORDINATES, NAD83, CENTRAL ZONE, NA2011. THE NEAREST CONTROL MONUMENT FROM WHICH THE COORDINATES HEREON WERE DETERMINED WAS THE KALKASKA CORS NETWORK STATION; THE METHOD OF SURVEY WAS GNSS; THE DESCRIBED CONTROL MONUMENT AND ITS COORDINATES WERE ESTABLISHED AND DETERMINED IN CONFORMANCE WITH THE SPECIFICATIONS IN MCL 54.235a. COMBINED SCALE FACTOR: 1.00011414177299.

ALL MEASUREMENTS ARE IN INTERNATIONAL GRID FEET AND DECIMALS THEREOF. ALL RECORD MEASUREMENTS ARE IN GROUND FEET AND DECIMALS THEREOF.

CERTIFICATION: I HEREBY CERTIFY THAT THE MAP DELINEATED HEREON IS A TRUE REPRESENTATION OF THE FINDINGS OF THIS SURVEY AND THAT THE MONUMENTS FOUND OR ESTABLISHED AND MEASUREMENTS MADE ARE AS SHOWN HEREON.

CHARLES H. HEIN, PS 43056

ISSUED FOR:
CLIENT REVIEW
CLIENT USE

REVISIONS:

MICHIGAN DNR
ATTN: JEREMY PIPP, PS
DNR NUMBER: FM 44-18
25-17

SCALE 1" = 500'
SHEET: 1 OF 2
PROJECT NO: 10737

SECTIONS 22 & 23, T28N-R7W
RAPID RIVER TOWNSHIP
KALKASKA COUNTY, MICHIGAN
BOUNDARY AND RETRACEMENT
SURVEY

3503 VANDYKE
MARLETTE, MI 48453
810.346.2200
Info@muxlowSurveying.com
MuxlowSurveying.com

MUXLOW SURVEYING

