


**CAMPSITE DETAIL** SCALE 1"=10'  
 NOTE: THIS TYPICAL CAMPSITE MAY HAVE TO BE ADJUSTED SLIGHTLY TO FIT UNUSUAL SITE CONDITIONS.

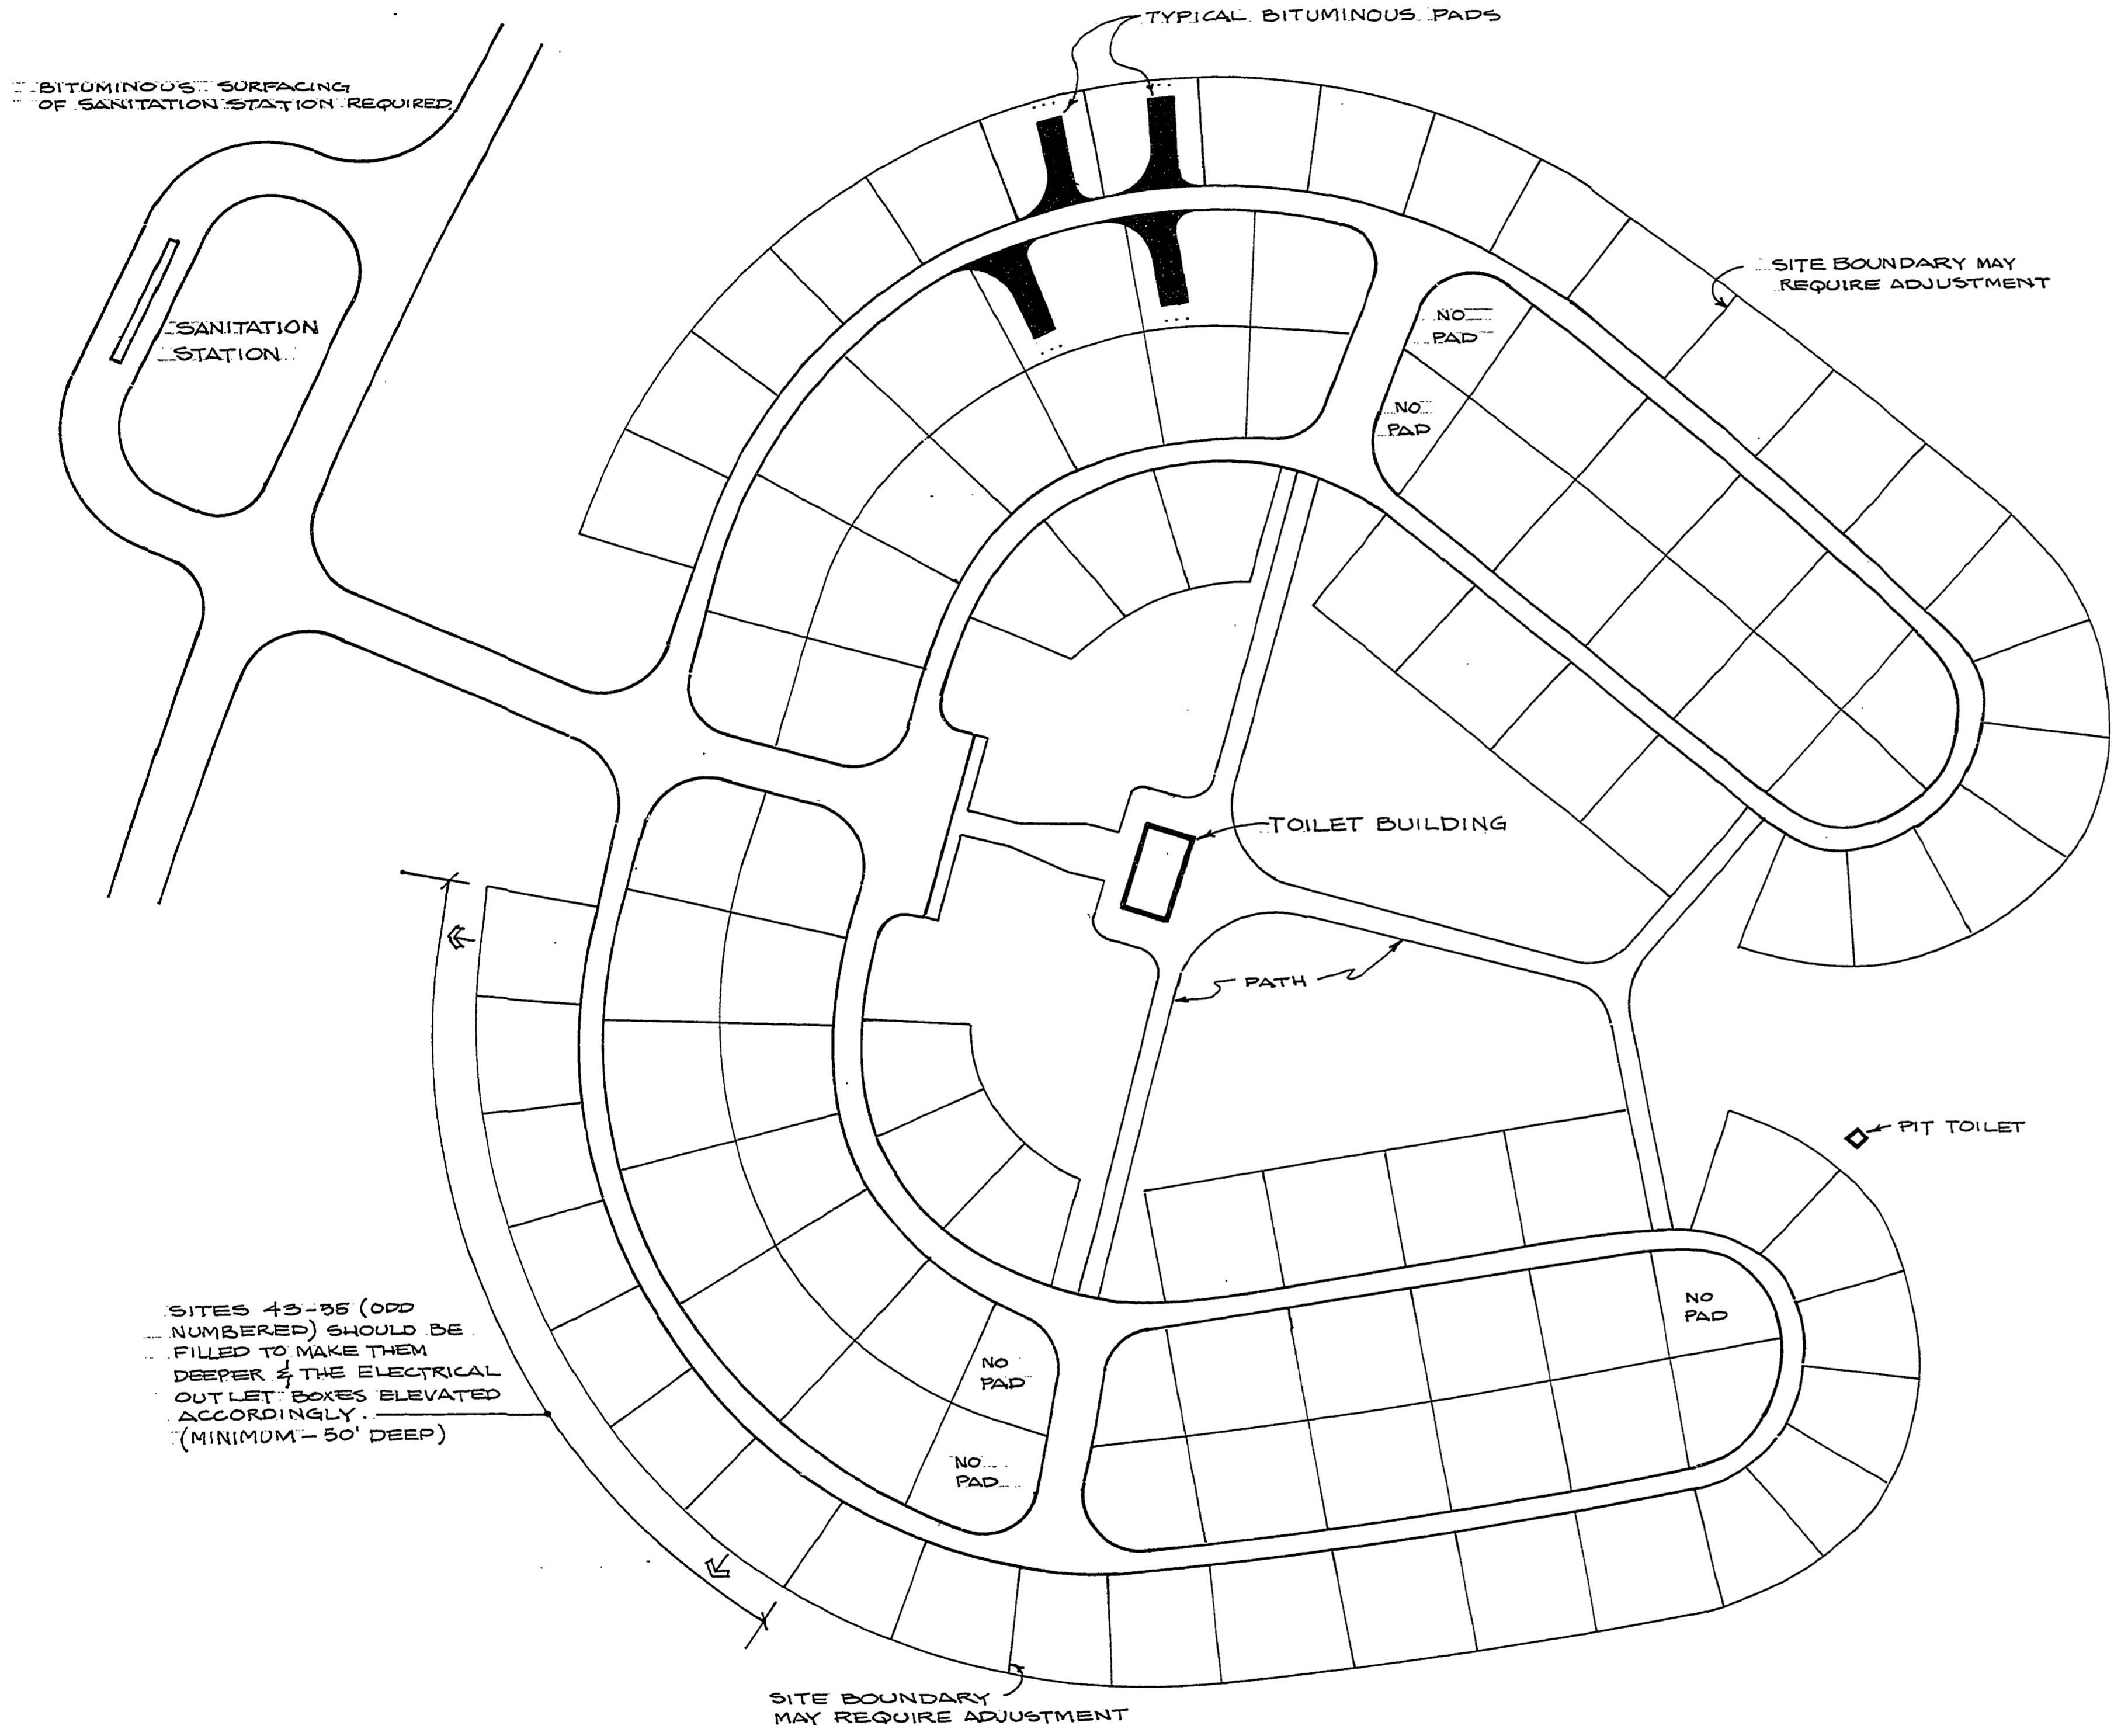

**MUSKEGON LAKE CAMPGROUND - SOUTH UNIT** SCALE 1"=50'

NOTE: A PREVIOUS PLAN (PLAN # L-120) RECOMMENDED THE ELIMINATION OF 12 CAMPSITES. THIS WAS NEVER ACCOMPLISHED AND IT IS NO LONGER BEING RECOMMENDED.

REVIEWED BY: \_\_\_\_\_ IN CHARGE - PROGRAM PLANNING. DATE \_\_\_\_\_  
 APPROVED BY: \_\_\_\_\_ CHIEF - PARKS DIVISION DATE \_\_\_\_\_



SURVEYED BY		DRAWN BY L.C.M.		8-30-82		NO. DATE BY		REVISIONS		NO. DATE BY		REVISIONS		MICHIGAN DEPARTMENT OF NATURAL RESOURCES		MUSKEGON CAMPGROUND REJUVENATION		MUSKEGON STATE PARK		PROJECT NO.	
DESIGNED BY		CHECKED BY				1.				3.				SHEET 1 OF 1		PLAN NO. L-126					
DATE		DATE		DATE		2.				4.											