


REVIEWED: Henry H. ... 3-5-82  
 IN CHARGE, PROGRAM PLANNING DATE

APPROVED: Jack ... 3-5-82  
 CHIEF, PARKS DIVISION DATE

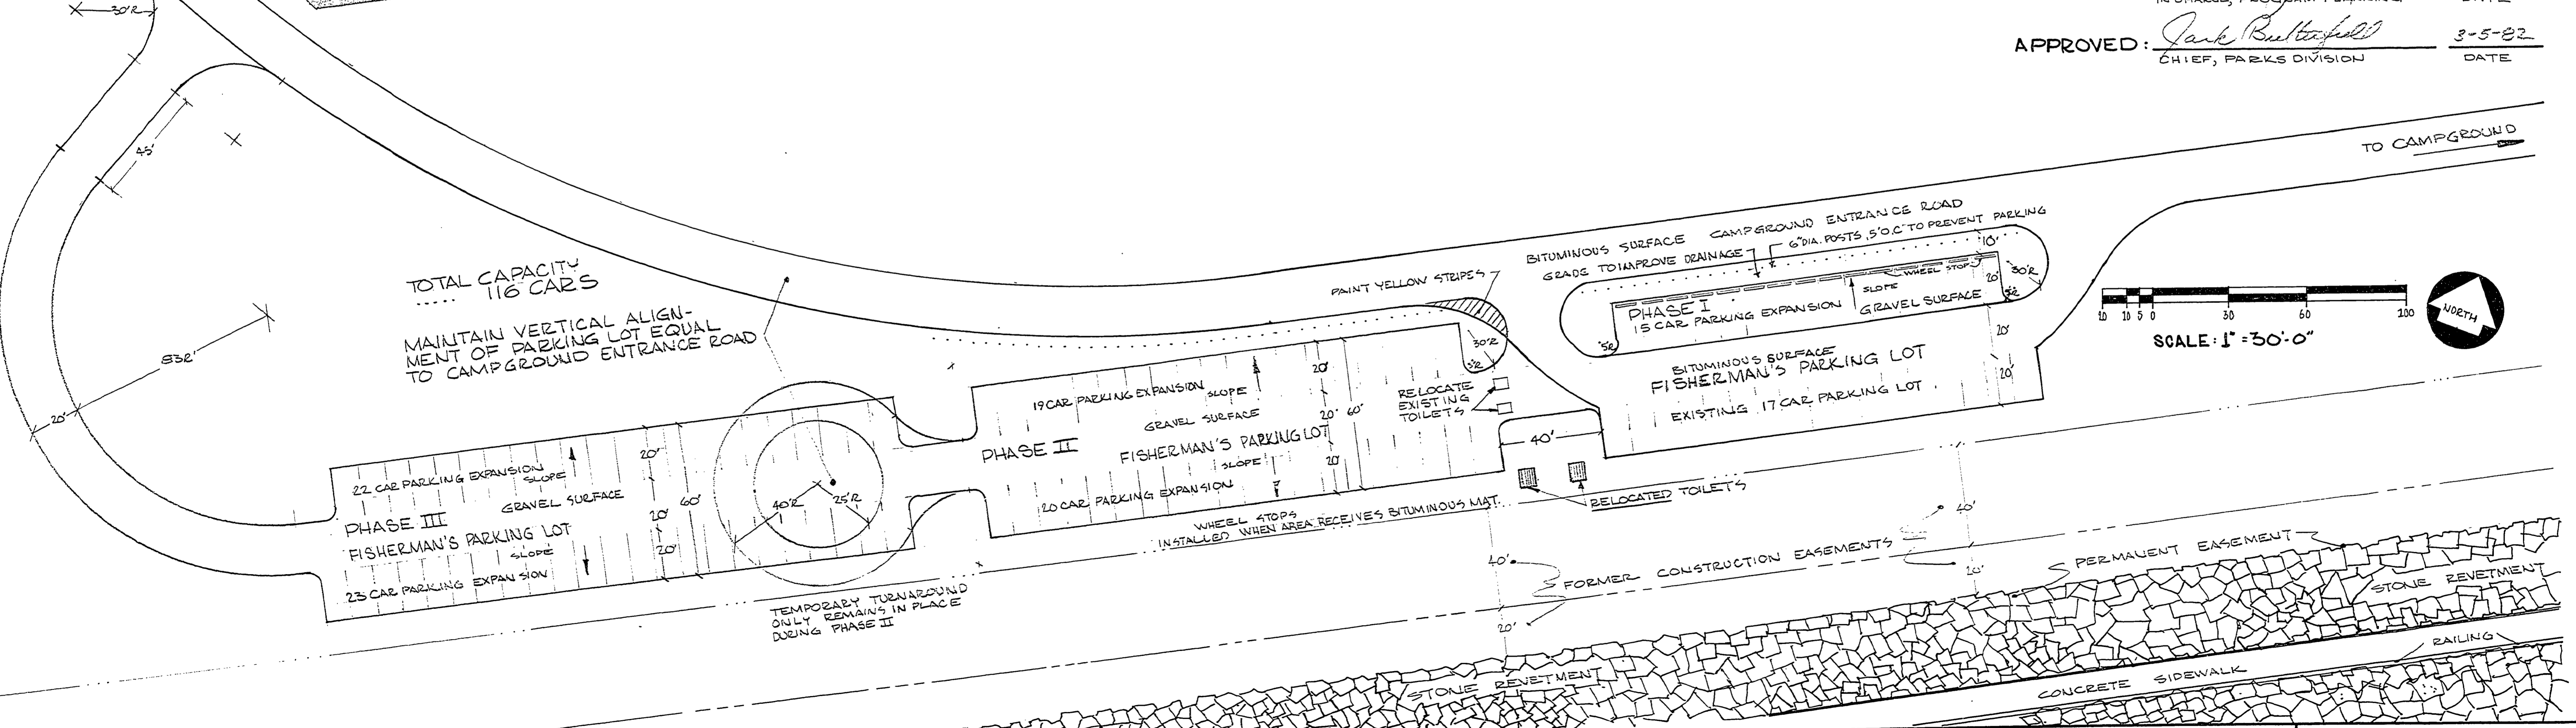

SURVEYED BY STEREOFOTO		1987	DRAWN BY B. HELMIC		2-27-82	NO. DATE BY		REVISIONS		MICHIGAN DEPARTMENT OF NATURAL RESOURCES		CONSTRUCTION DETAILS AND PHASING PLAN		AREA OR PARK MUSKEGON STATE PARK		PROJECT NO.	
DESIGNED BY B. HELMIC		2-26-82	CHECKED BY			1.		3.		DEPARTMENT OF NATURAL RESOURCES		SHEET TITLE		PROJECT CHANNEL PARKING EXPANSION		SHEET 1 OF 1	
DATE			DATE			2.		4.								PLAN NO. L-125	